



FRONT ELEVATION

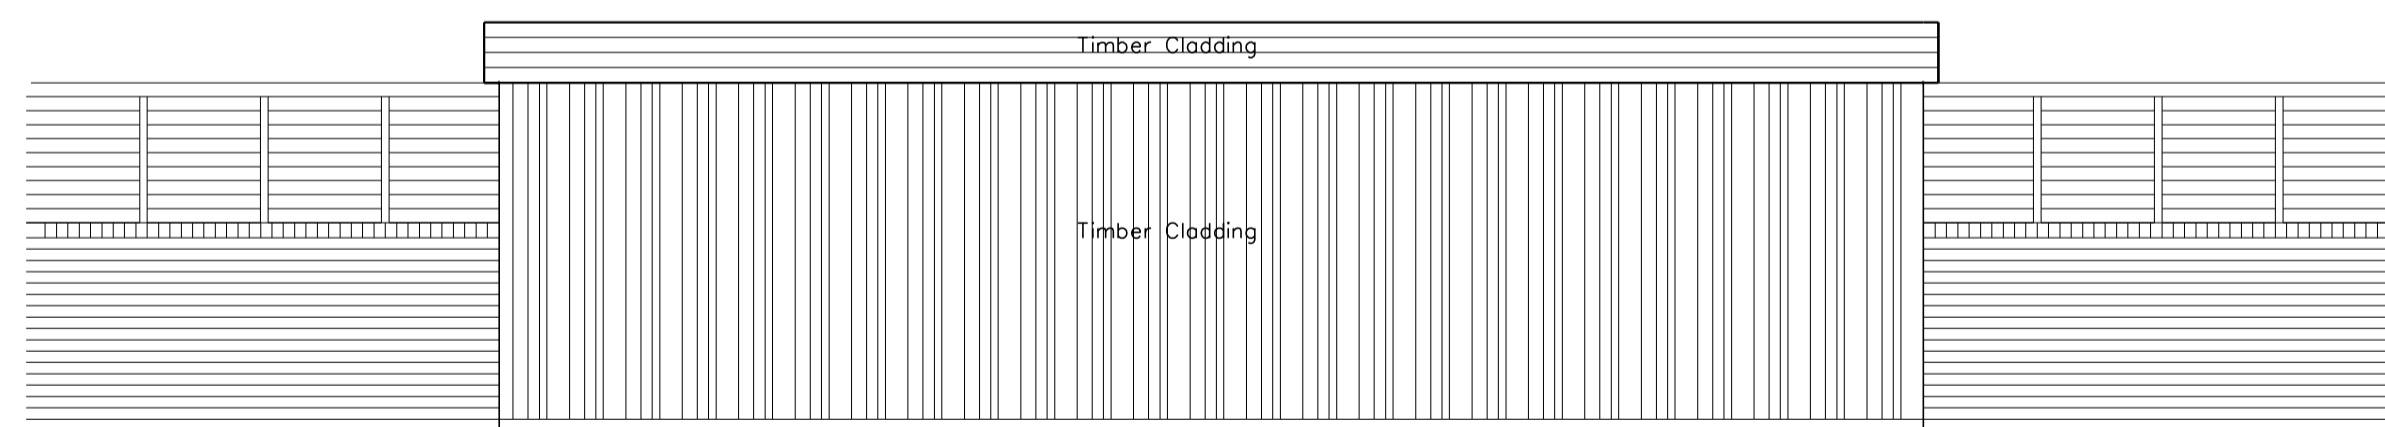

REAR ELEVATION



EAST ELEVATION

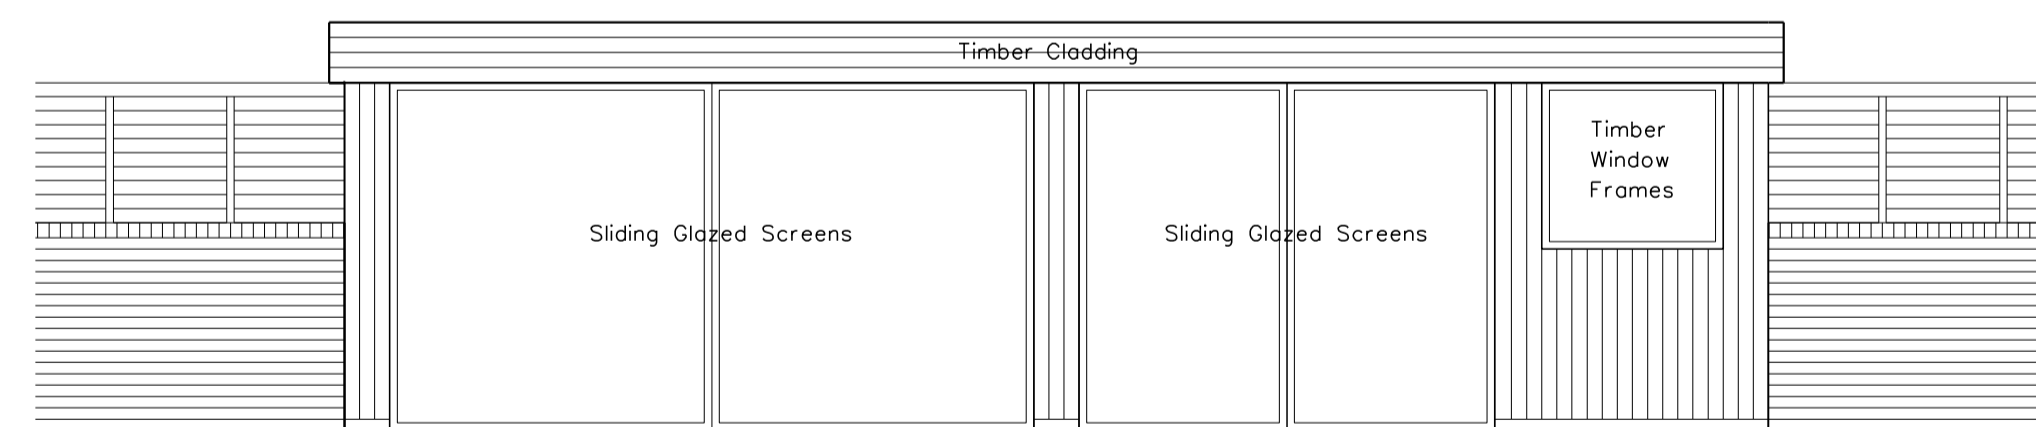

WEST ELEVATION

REVISIONS

CLIENT

BEN GRANT

JOB TITLE

**GARDEN STUDIO
OPTION 2
24 ELSWORTHY ROAD
LONDON NW3 3DL**

DRAWING TITLE

PROPOSED ELEVATIONS

SCALE	DATE	DRAWN
1:50@A1	2010	DJC

BRILL ■ OWEN
 CHARTERED ARCHITECTS
 Grove House, 2B Lichfield Grove, London N3 2JP
 Telephone: 020 8349 0037 Fax: 020 8349 0092
 E-mail architects@brillowen.co.uk

09/709	P205
---------------	-------------