


**First Floor Plan
(as existing)**



**First Floor Plan
(as proposed)**

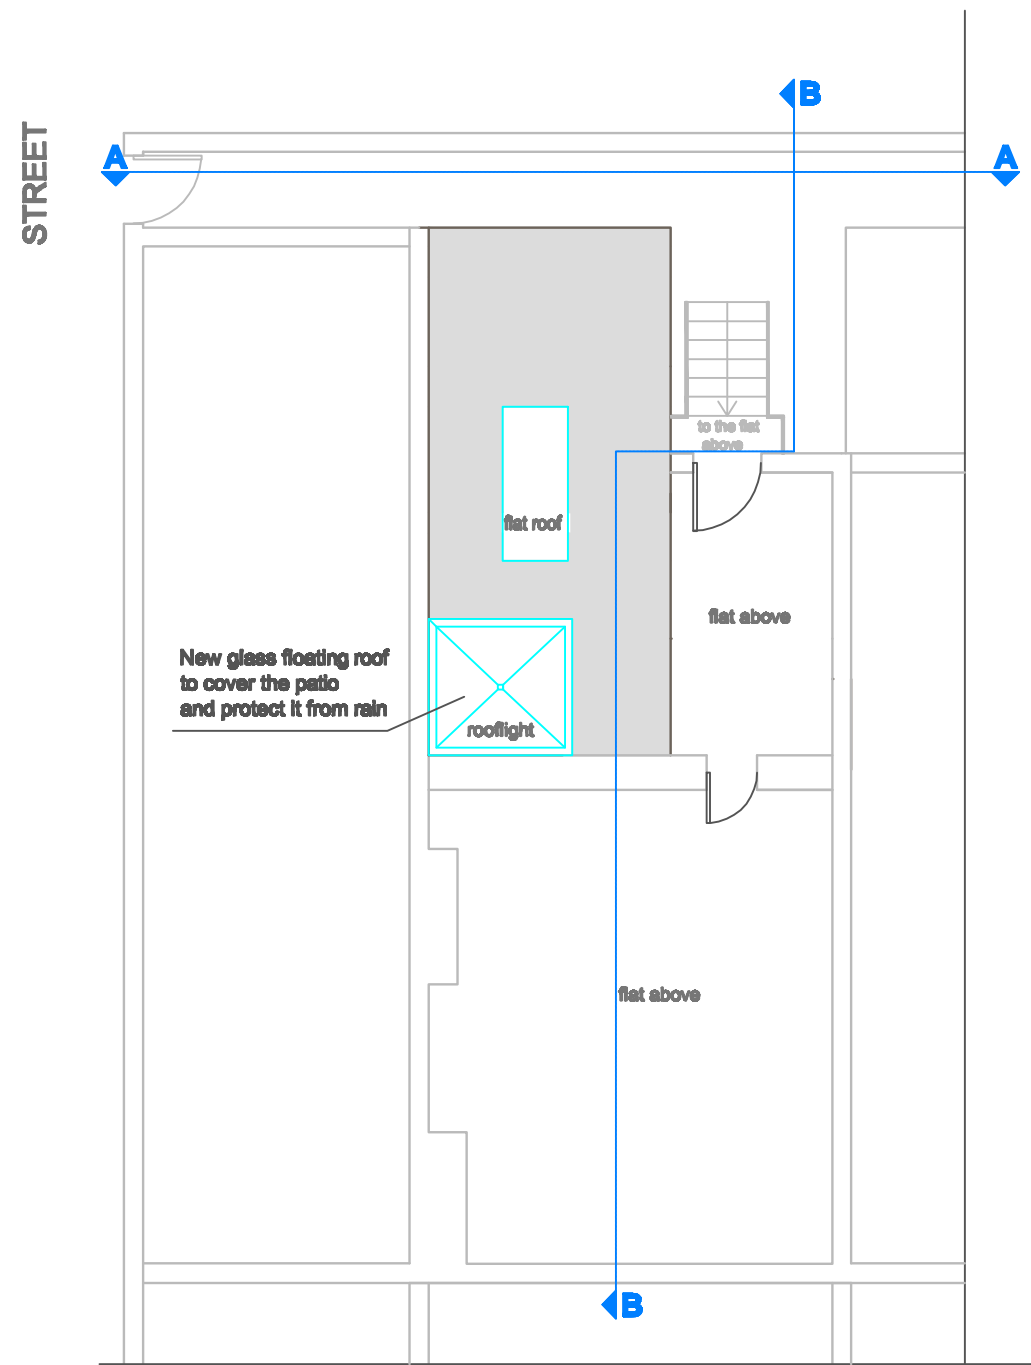

ADDRESS: 87B Cavendish Road, N4 1RR
 Tel: 0208 341 2564/07915094961
 e-mail: info@enkidesign.co.uk
 www.enkidesign.co.uk

NOTES: The contents of this plan including the printed notes are copyright and reproduction in whole or part is not permitted without prior consent of ENKI Architectural Design in writing. Dimensions in mm any discrepancies to be reported to ENKI prior to setting out or ordering any materials.

Planning Application

Project Address:
4 Hargrave Place, London, N7 0BP

Job Title: Full Planning Application for
erection of a floating roof
above proposed patio

Drawing Title: First Floor plan

Date: 04/01/2011

Drawing
no : JAN/N/11-004

Drawn: L.H.

Rev:

Checked by: M. A.

Scale: 1:100@A3