


Proposed Ground Floor Plan

Scale 1:50 @ A1

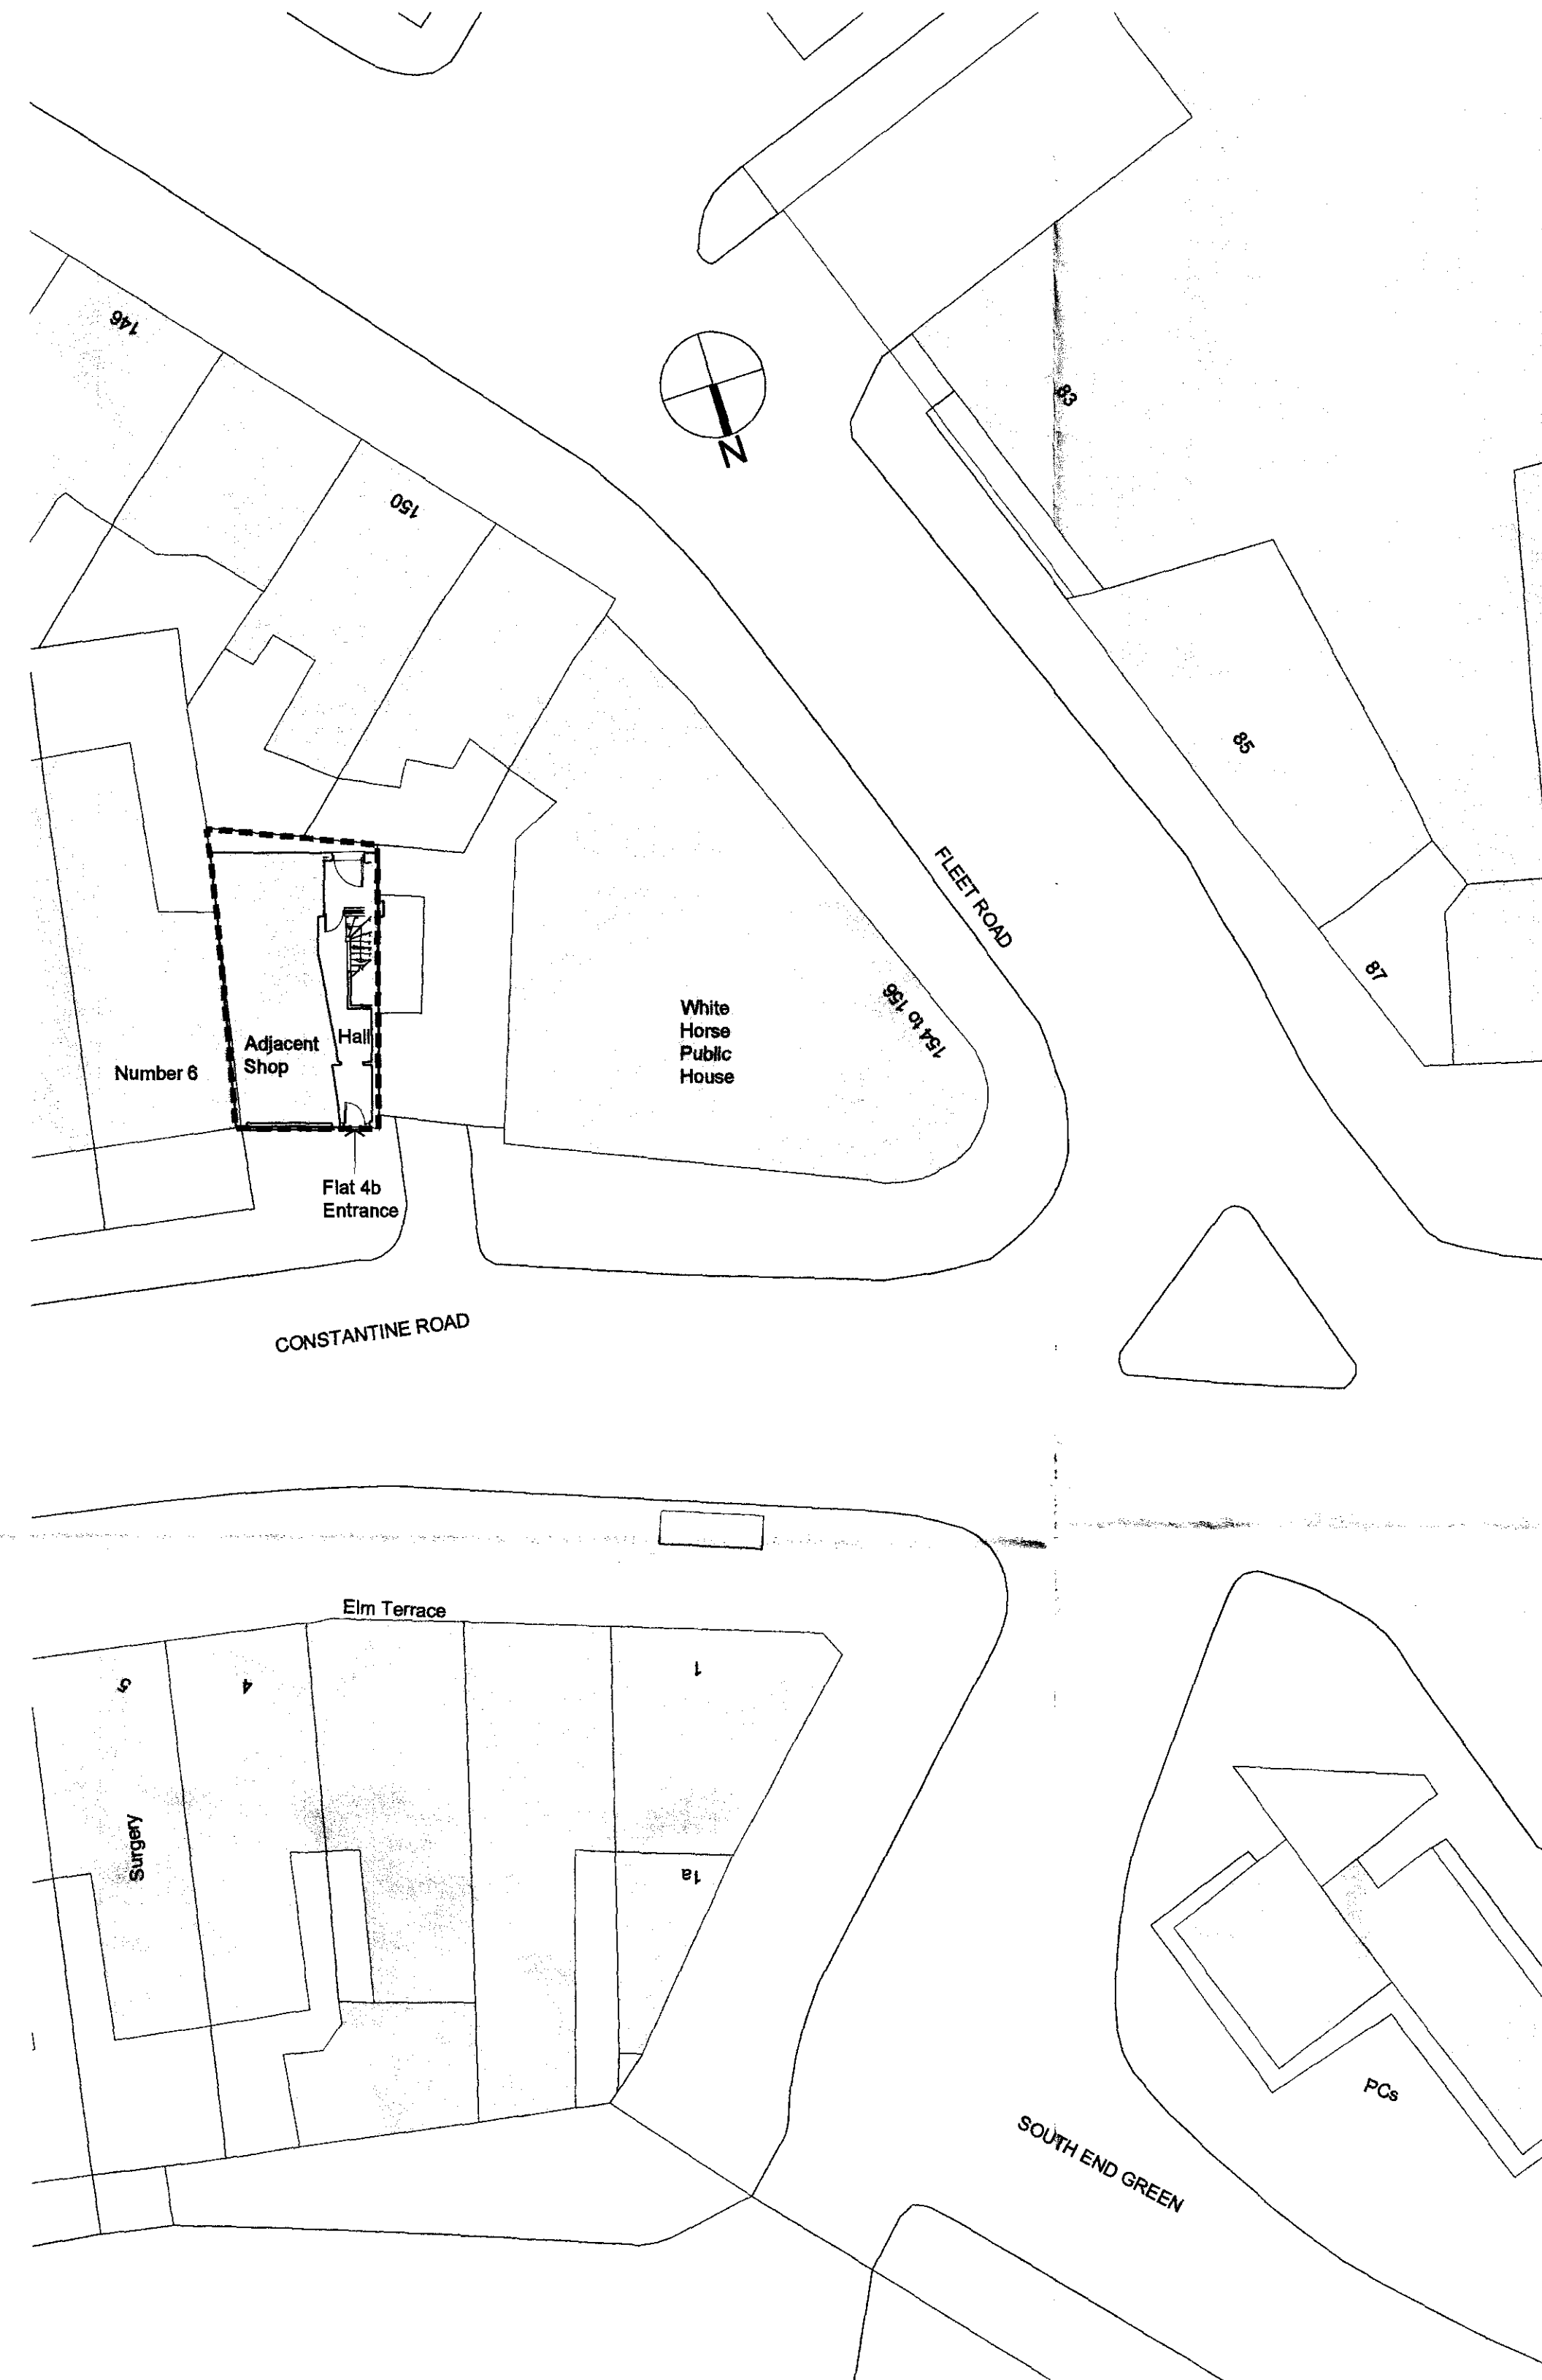

Proposed Site Plan

Scale 1:200 @ A1


NOTES

Do not scale dimensions from this drawing. If dimensions are not clearly indicated contact A4 Architecture for confirmation.

All contractors and sub-contractors must verify sizes and conditions on site before work commences.


Copyright- This drawing is the copyright of A4 Architecture and may not be reproduced in any form whatsoever without prior express written consent.

Scale Bars in metres/millimetres:

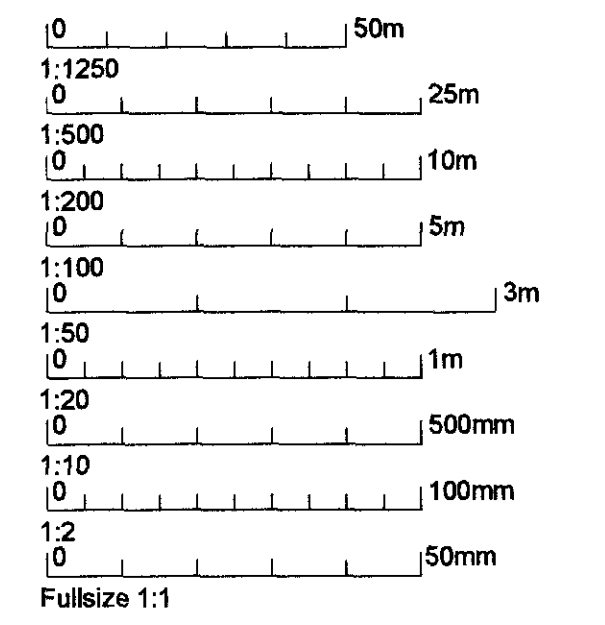

B Annotation amended
A Layout amended

Dec 2010
August 2010

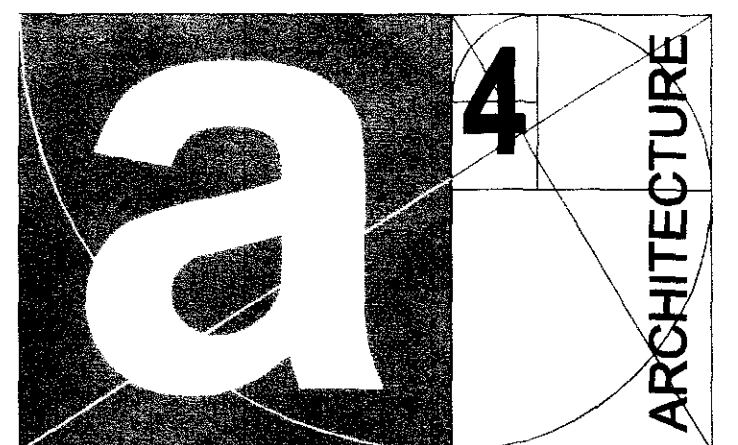

Delivering Practical Design Solutions

A4 Architecture
Station House
Rye Station
Rye
East Sussex. TN31 7AB.
Phone: 01797 222044
Fax: 01797 222084
khesa@a4-architecture.co.uk
www.a4-architecture.co.uk

Client
June Thorpe

Project Title
Proposed Roof Extension
4b Constantine Road
London, NW3 2NG

Drawing Title
Proposed Ground Floor & Site Plan

Scale(s)
As Shown

Date
May 2010

Drawing No. Revision