



Proposed Roof Plan Scale 1:50 @ A1

NOTES
 Do not scale dimensions from this drawing. If dimensions are not clearly indicated contact A4 Architecture for confirmation.
 All contractors and sub-contractors must verify sizes and conditions on site before work commences.
 Copyright- This drawing is the copyright of A4 Architecture and may not be reproduced in any form whatsoever without prior express written consent.

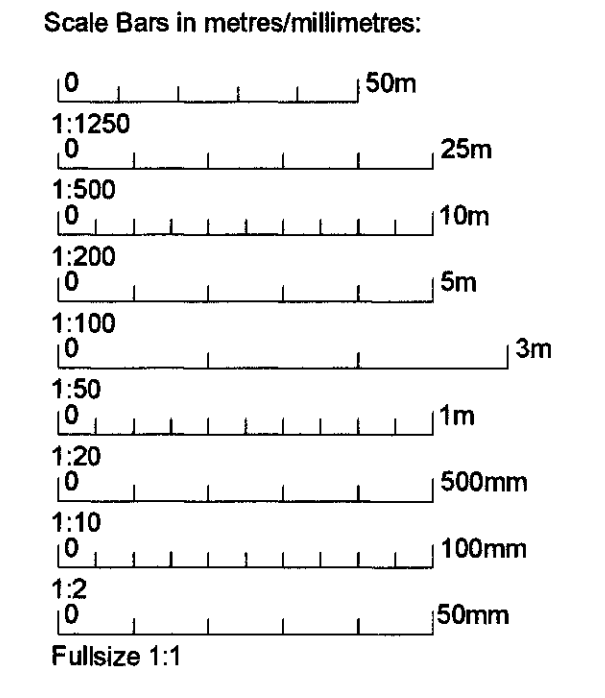

C	Annotation amended	Dec 2010
B	Annotation to existing rear extension	November 2010
A	Layout amended	August 2010
-		

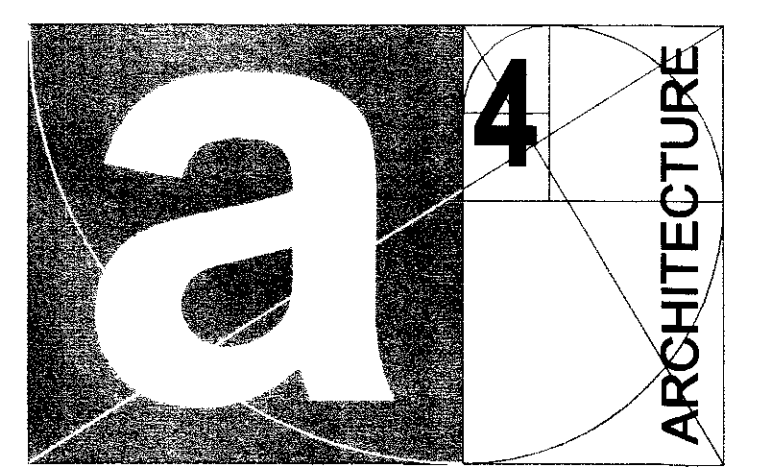

Delivering Practical Design Solutions

A4 Architecture
 Station House
 Rye Station
 Rye
 East Sussex. TN31 7AB.
 Phone: 01797 222044
 Fax: 01797 222084
 Email: ideas@a4-architecture.co.uk
 Website: www.a4-architecture.co.uk

Client
 June Thorpe

Project Title
 Proposed Roof Extension
 4b Constantine Road
 London, NW3 2NG

Drawing Title
 Proposed Roof Plan

Scale(s)
 1:50 @ A1 1:100 @ A3

Date
 May 2010

Drawing No. Revision