


EXISTING ROOF PLAN

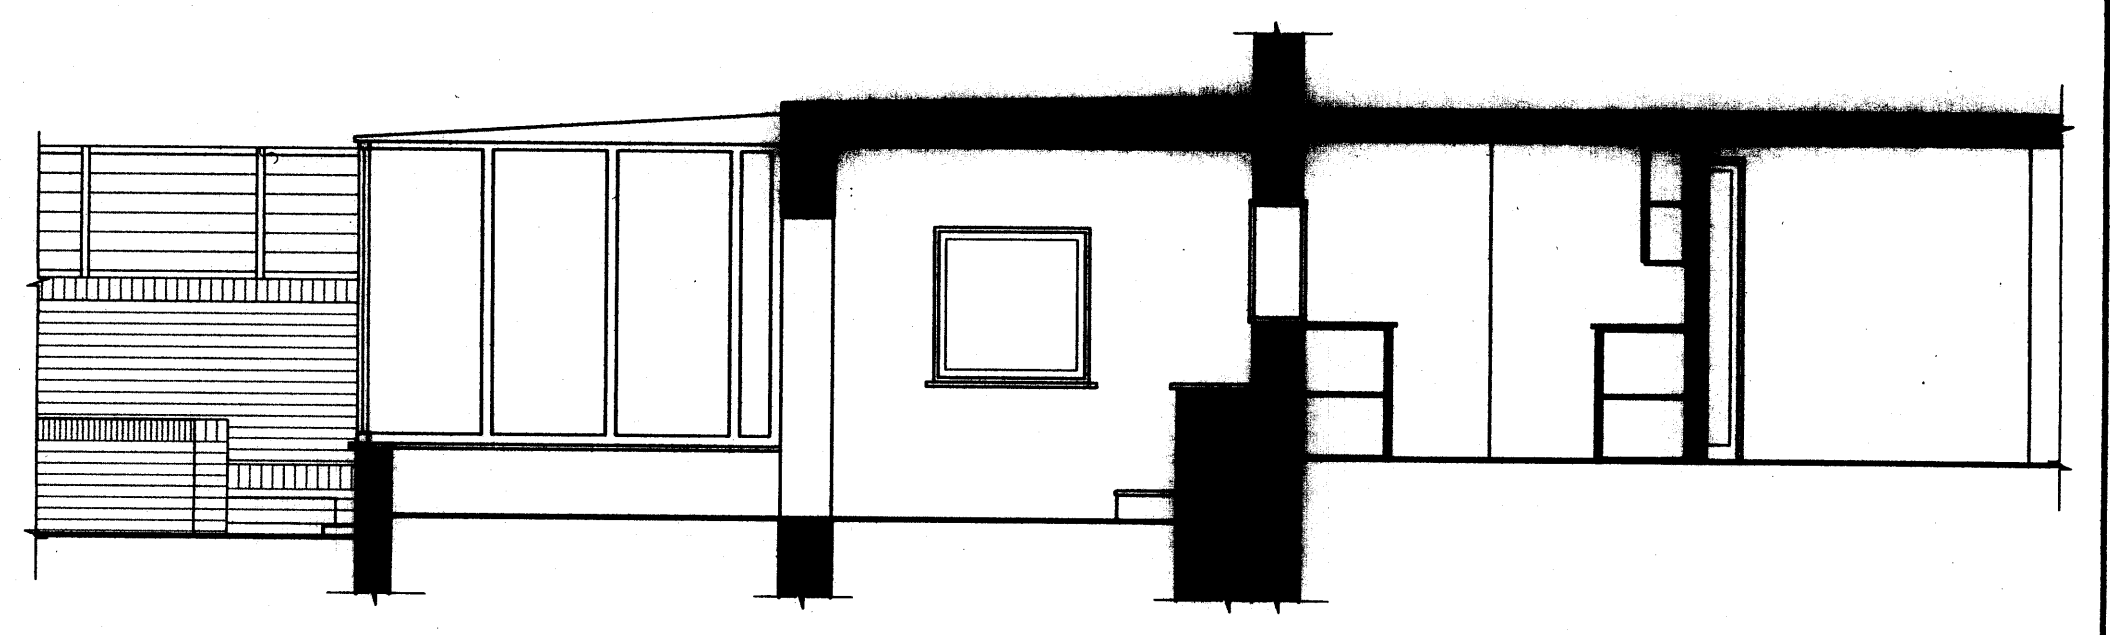

EXISTING SECTION A - A

<p>PROJECT : EXTENSION & REMODELLING</p>	<p>REVISION NOTES :</p>	<p>DRWG NO :EXN/161/07</p>
<p>LOCATION : 43 NASSINGTON RD. LONDON NW3 2TY</p>		<p>SCALE : 1:50</p> <p>DATE : APRIL 2010</p>