


P R O P O S E D R O O F P L A N

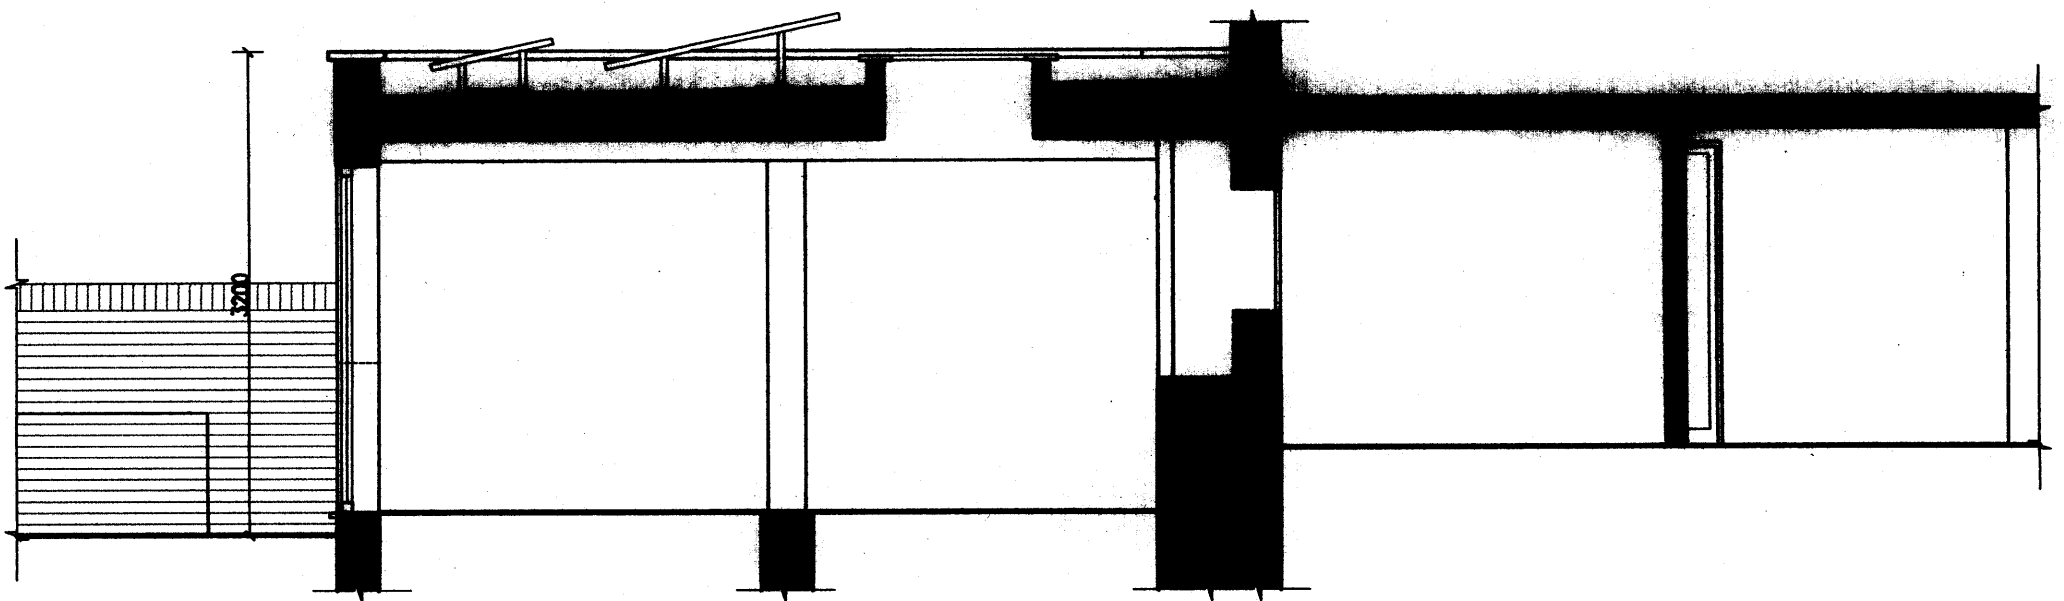

P R O P O S E D S E C T I O N A - A

PROJECT : EXTENSION & REMODELLING
 LOCATION : 43 NASSINGTON RD.
 LONDON NW3 2TY

REVISION NOTES :
 A: New extension amended to straighten the rear elevation line. Rooflights' positions amended.
 January 2011

DRWG NO :EXN/161/08A
 SCALE : 1:50
 DATE : APRIL 2010