


REAR ELEVATION & SECTION.



ST CHADS STREET ELEVATION

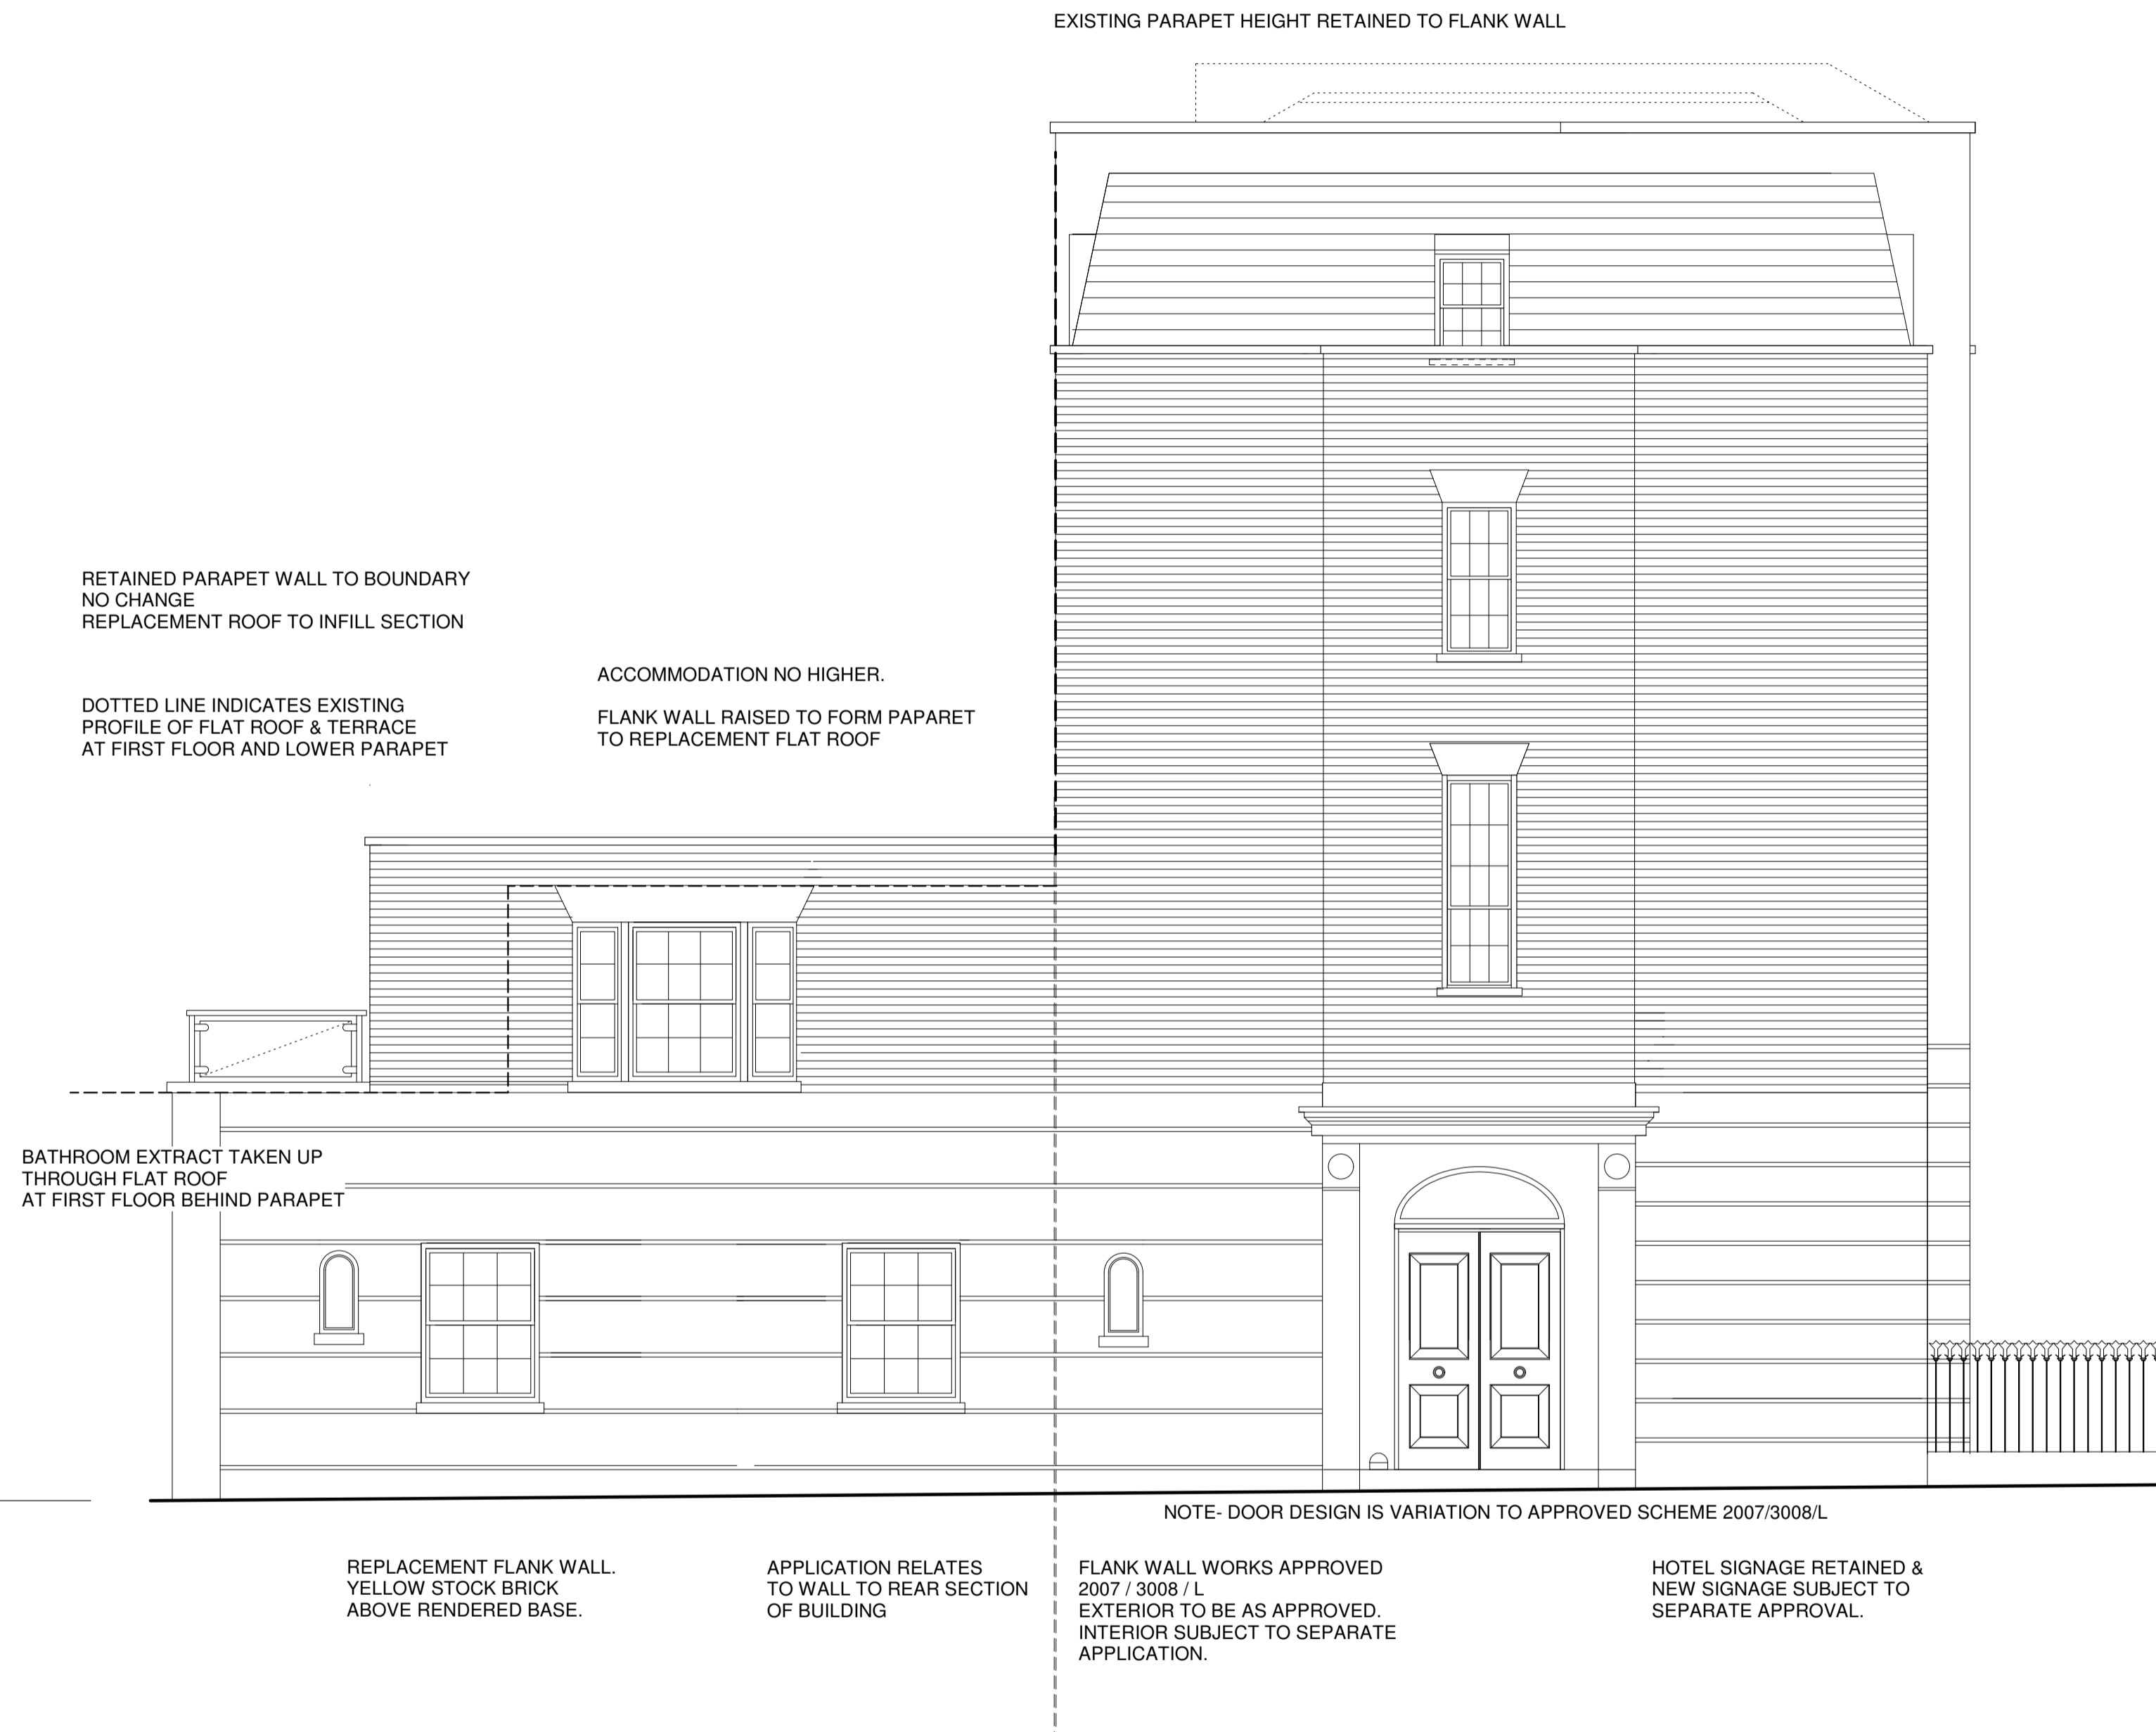

ARGYLE SQUARE ELEVATION

RETAINED PARAPET WALL TO BOUNDARY  
NO CHANGE  
REPLACEMENT ROOF TO INFILL SECTION

DOTTED LINE INDICATES EXISTING  
PROFILE OF FLAT ROOF & TERRACE  
AT FIRST FLOOR AND LOWER PARAPET

ACCOMMODATION NO HIGHER.  
FLANK WALL RAISED TO FORM PAPARET  
TO REPLACEMENT FLAT ROOF

BATHROOM EXTRACT TAKEN UP  
THROUGH FLAT ROOF  
AT FIRST FLOOR BEHIND PARAPET

EXISTING PARAPET HEIGHT RETAINED TO FLANK WALL

EXISTING PARAPET HEIGHT RETAINED TO FRONT WALL

REPLACEMENT FLANK WALL.  
YELLOW STOCK BRICK  
ABOVE RENDERED BASE.

APPLICATION RELATES  
TO WALL TO REAR SECTION  
OF BUILDING

FLANK WALL WORKS APPROVED  
2007 / 3008 / L  
EXTERIOR TO BE AS APPROVED.  
INTERIOR SUBJECT TO SEPARATE  
APPLICATION.

NOTE- DOOR DESIGN IS VARIATION TO APPROVED SCHEME 2007/3008/L

HOTEL SIGNAGE RETAINED &  
NEW SIGNAGE SUBJECT TO  
SEPARATE APPROVAL.

NO CHANGE TO FRONT ELEVATION  
RETAIN ALL BRICK ARCHES &  
WINDOW CILLS AS EXISTING.

EX. METALWORK RETAINED.

REPLACEMENT WINDOW WORKS  
APPROVED - 2007 / 3008 / L  
EXTERIOR TO BE AS APPROVED.  
INTERIOR SUBJECT TO SEPARATE  
APPLICATION.

- Rev E 22.10.10 Rear Elevation and access doors to flat roof - Variation to approved scheme
- Rev D 12.03.09 Planning Application amended lower lead flat roof to rear & reduce parapet height
- Rev C 09.03.09 Planning Application details
- Rev B Feb '09 1st floor window added, alterations to ground floor entrance door, further secondary adjustments
- Rev A Jan'09 Drawing revised for planning meeting January 2009

DRAWING TITLE <b>PROPOSED MAIN ELEVATIONS</b>	PROJECT <b>7 ARGYLE SQUARE LONDON WC1</b>	SCALE <b>1:50</b>
		DATE <b>Dec 2008</b>
		DWG No <b>352.09E</b>
<b>LANYON - HOGG ARCHITECTS Ltd.</b> <i>Architecture + Interior + Furniture</i> 30 Field Street, London WC1X 9DA Telephone: 020 7837 0101 Fax: 020 7837 0099 email: post@lanyon-hogg.com <small>PLANNING DRAWING DO NOT SCALE DRAWING. ALL DIMENSIONS TO BE CHECKED ON SITE. ERRORS TO BE REPORTED TO THE ARCHITECT.</small>		