


Existing Front Elevation

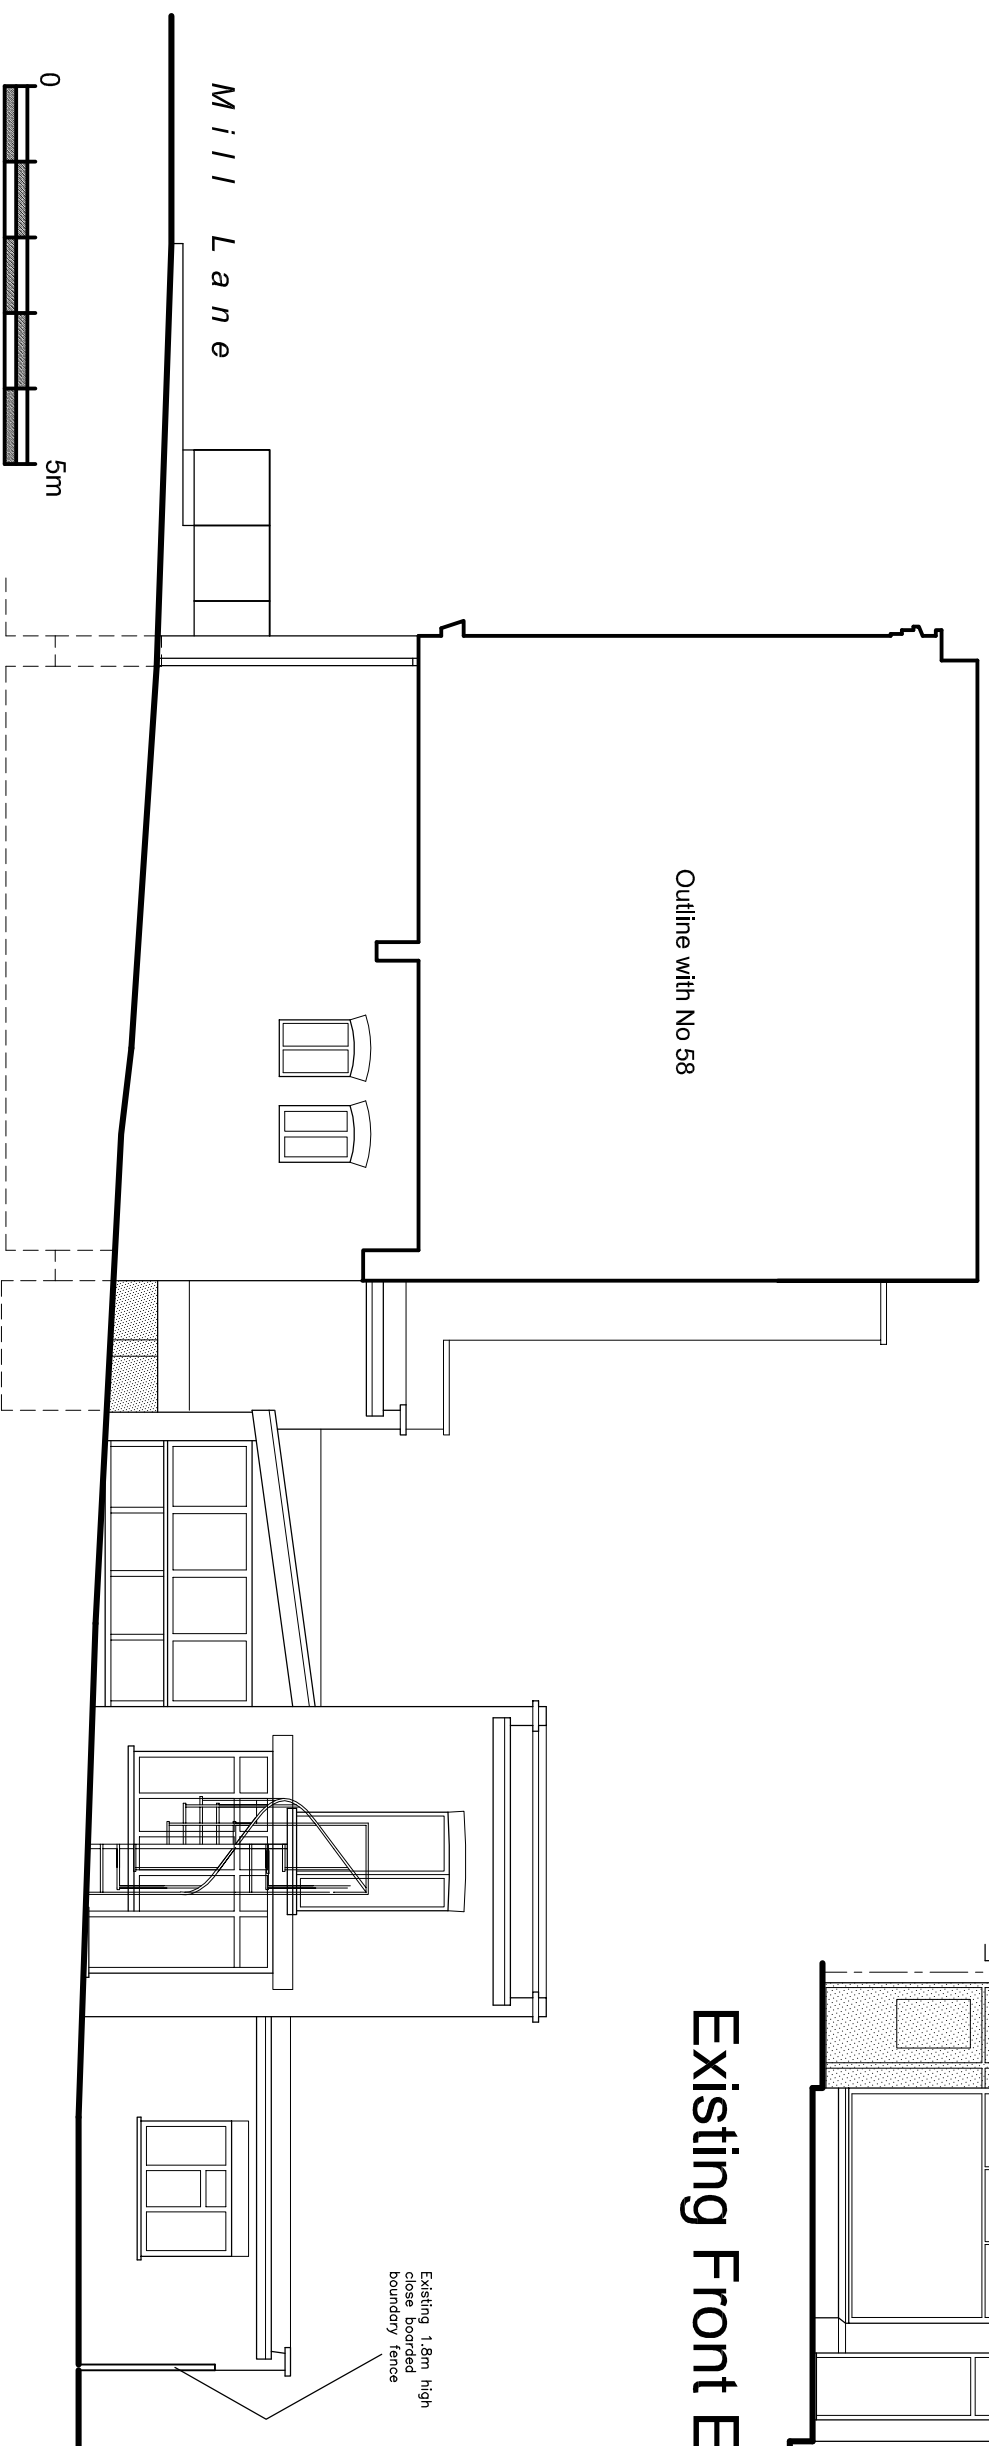

Existing Side Elevation

Rev: A | 08/02/2011 | tdo | boundary fence added

Drawing Title:
Existing Front and Side Elevations
 Scale: 1:100@A3
 Drawn: tdo
 Project: Change of use and Roof Development
 Date: October 2010
 Location: 60 - 62 Mill Lane London NW6 1NJ
 Drawing No: **4070 03 A**

STUART HENLEY & PARTNERS
 Chartered Surveyors & Planning Consultants
 2a Wrotham Business Park
 Hadley, Barnet
 Herts EN5 4SB
 t: 020 8275 1080
 f: 0800 007 3003
 e: info@planningconsent.com
 w: www.planningconsent.com

Copyright and design right held by Stuart Henley & Partners Ltd. No unauthorised reproduction permitted.