


POISHED TRAVERTINE LININGS TO ALL WALL SURFACES

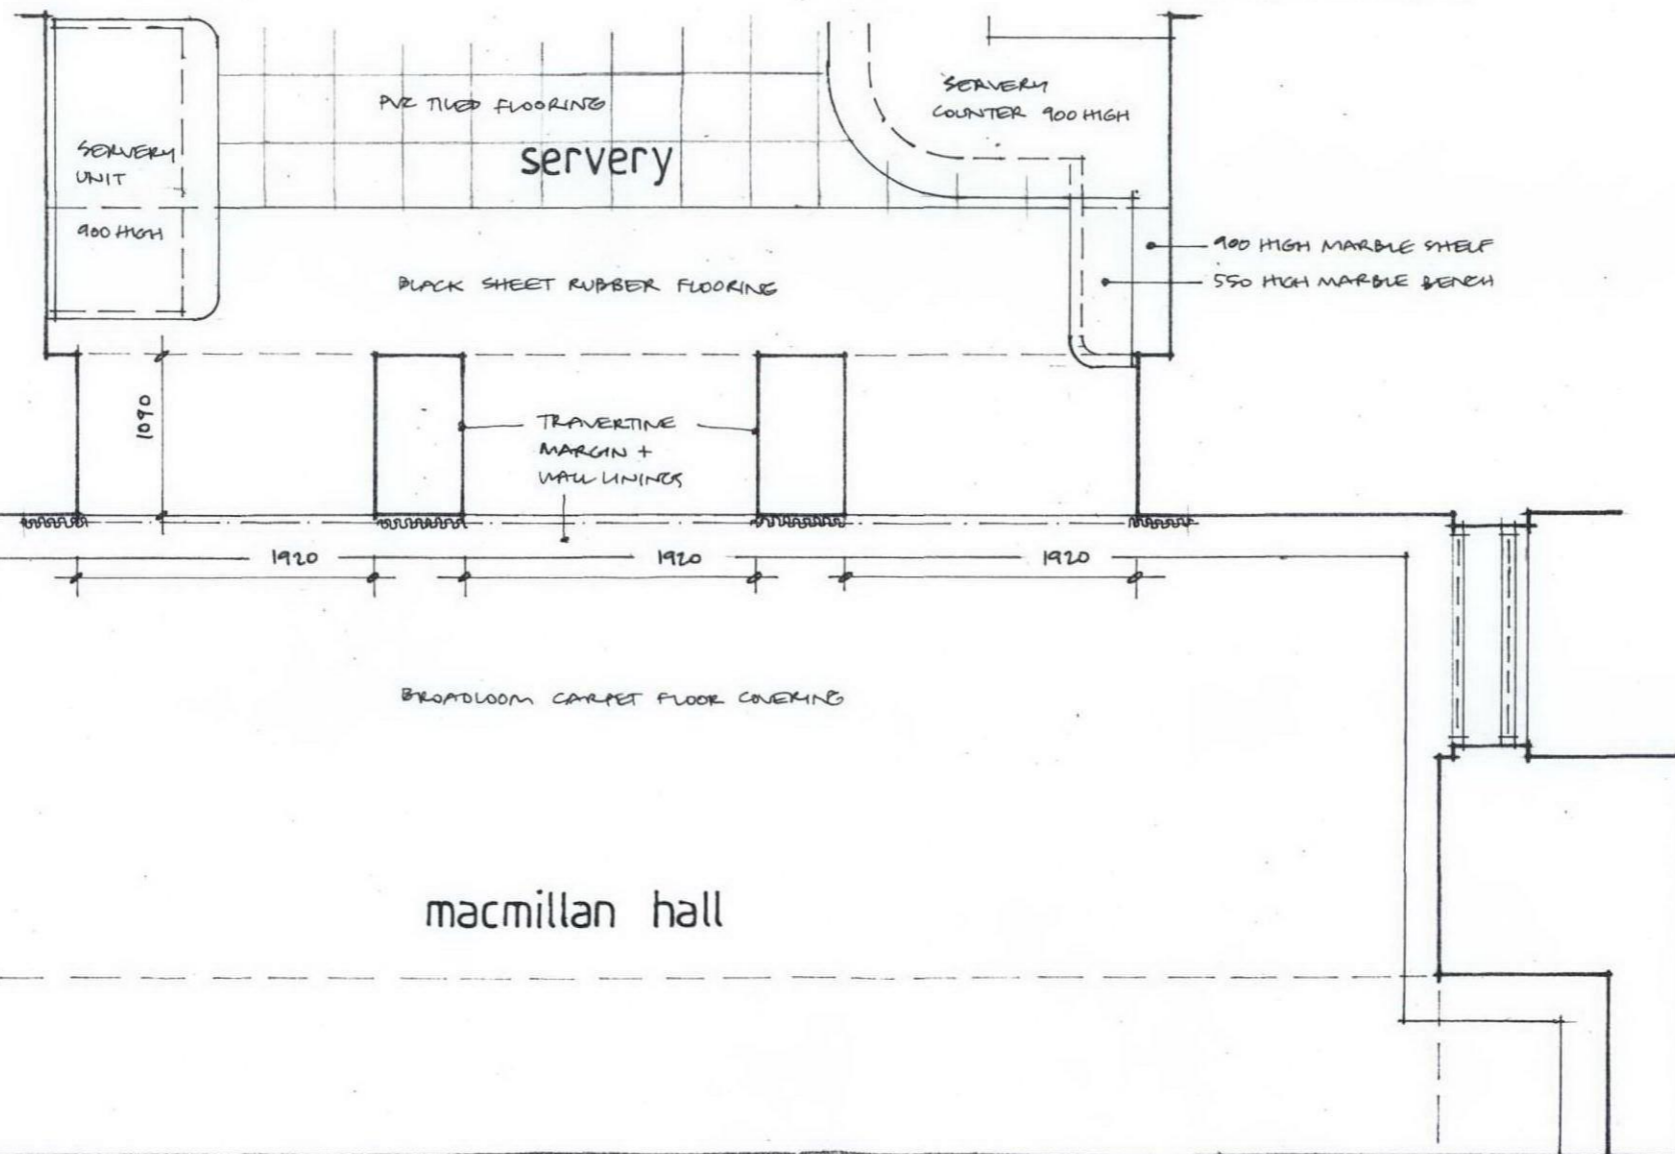

C/050111: SERVERY UNITS SHOWN, NOTES ADDED  
 P/141110: CURTAINS SHOWN + NOTES ADDED  
 A/220910: NOTES + DIMENSIONS ADDED  
 REVISION

job title  
 UNIVERSITY OF LONDON SENATE HOUSE  
 MALET STREET, LONDON WC1  
 PROPOSED ALTERATIONS TO GROUND FLOOR

drawing title  
 PART GROUND FLOOR PLAN + INTERNAL  
 ELEVATION OF MACMILLAN HALL  
 AS EXISTING

**AHP architects**  
 52 LANGHAM ROAD, TEDDINGTON, MIDDLESEX, TW11 9HQ 020-8943 3443

scale	1:50 (A3)	date	0910	drawn	My
job	242	number	S1	revision	C