

NOTES:




EXISTING GLAZED CONSTRUCTION REMOVED AND PARAPET MADE GOOD
TO MATCH CONSTRUCTION ON 49.

49 Gower Street

47 Gower Street

REAR ELEVATION DEMOLITION

NOTES:

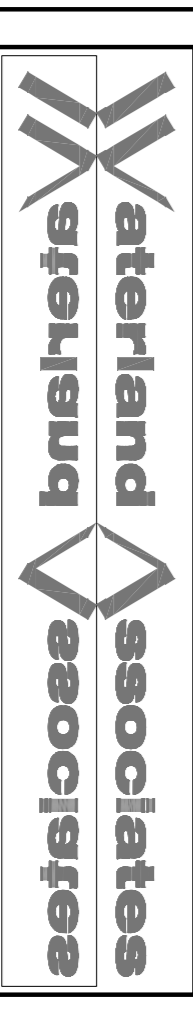

PROJECT 47&49 GOWER STREET

SUBJECT REAR ELEVATION DEMOLISHED

SCALE 1:50 @A1

DATE DEC 10 WA

DRAWN BY 838 P/L E /03

NOTE: IF DRAWING PRINTED @ A3: SCALE TO BE: 1:100



WATERLAND HOUSE, WEST STREET, OUNDE, PE8 4EJ,
T-01832 270123, F-01832 270345, E-architecture@waterland.co.uk
ARCHITECTS W W W. WATERLAND.CO.UK