
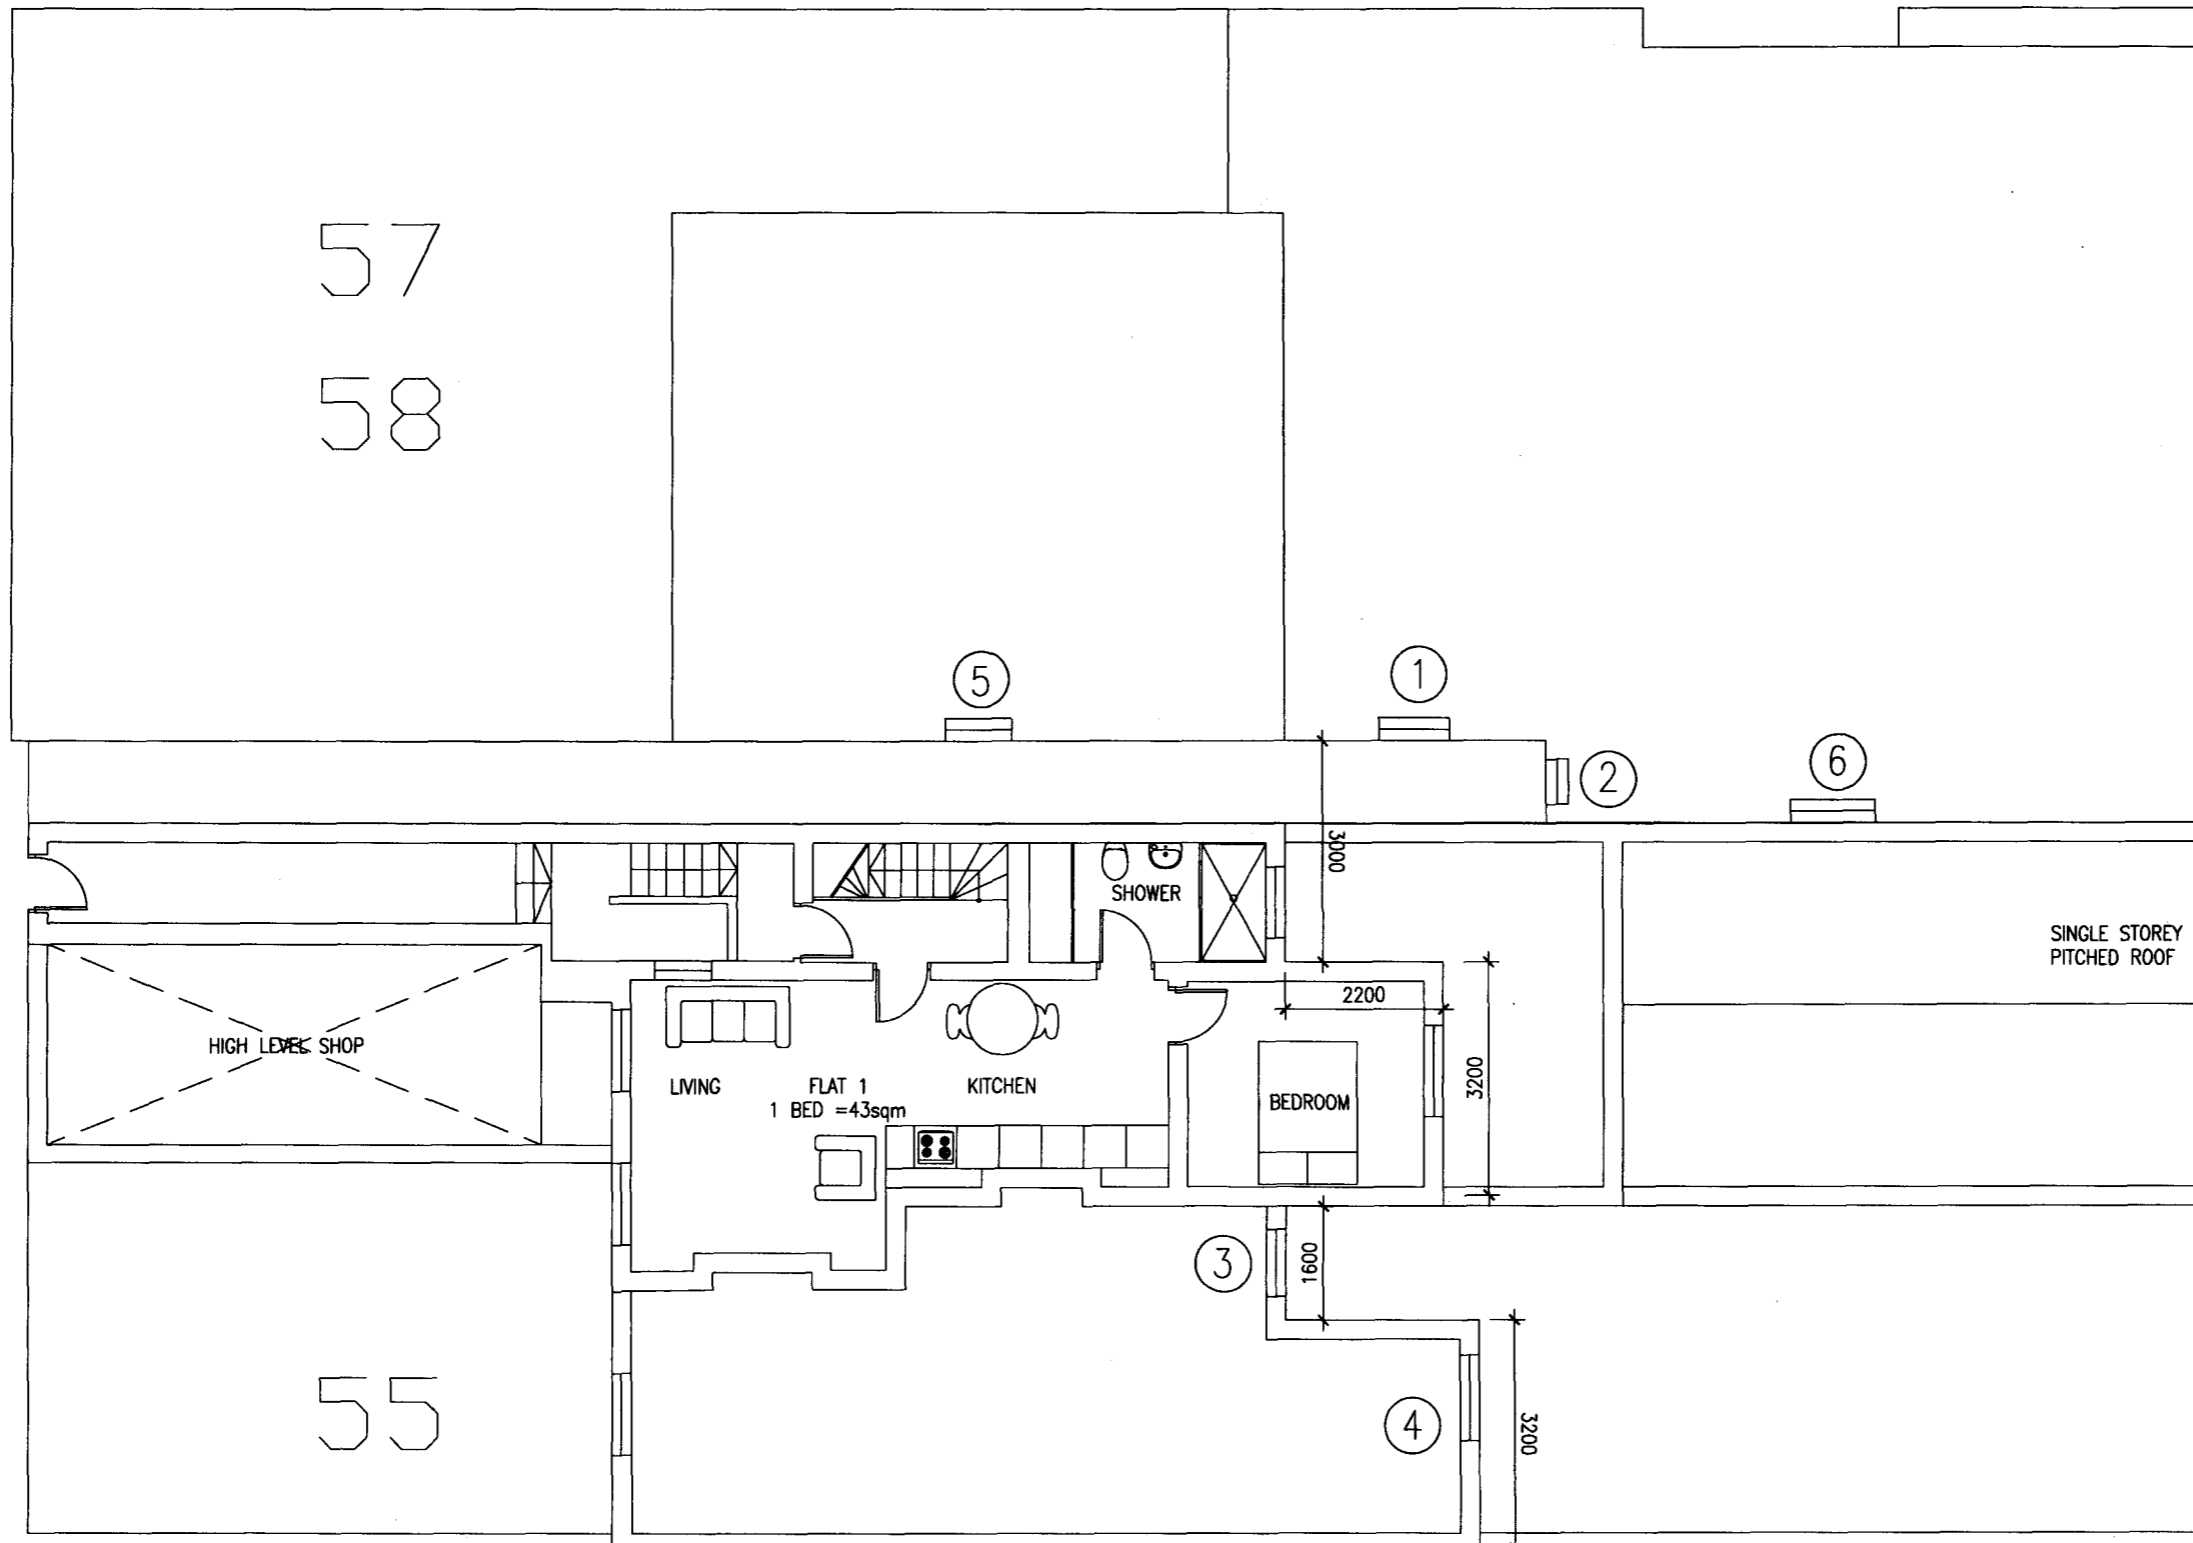


SK113

NORTH



Note: all plans are orientated due north unless otherwise stated



Rev	Notes	Date
Drawn JB	Chk. JB	Date 25.08.10

DO NOT SCALE THE DRAWING, ALL DIMENSIONS MUST BE CHECKED ON SITE. JNB DESIGN ARE TO BE INFORMED OF ANY DISCREPANCIES PRIOR TO CONSTRUCTION, THE DRAWING AND ANY OF THE DETAILS THEREIN REMAIN THE COPYRIGHT OF JNB DESIGN.

Legal Planning Tender Construction As-built



JNB DESIGN

Contact
 JNB Design, Ringley House,
 349 Royal College Street, NW1 9QS
 info@jnbdesign.co.uk, www.jnbdesign.co.uk


Client
 MIKE & TARA KENNEY

Project
 56 CHALK FARM ROAD
 LONDON, NW1 8AN

Drawing Title
 PROPOSED FIRST FLOOR PLAN

Drawing no.	Size	Scale
109/SK113-B	A3	1:100


*Received
14/11/11*

SK118	NORTH  <small>Note: all plans are orientated due north unless otherwise stated</small>
-------	---




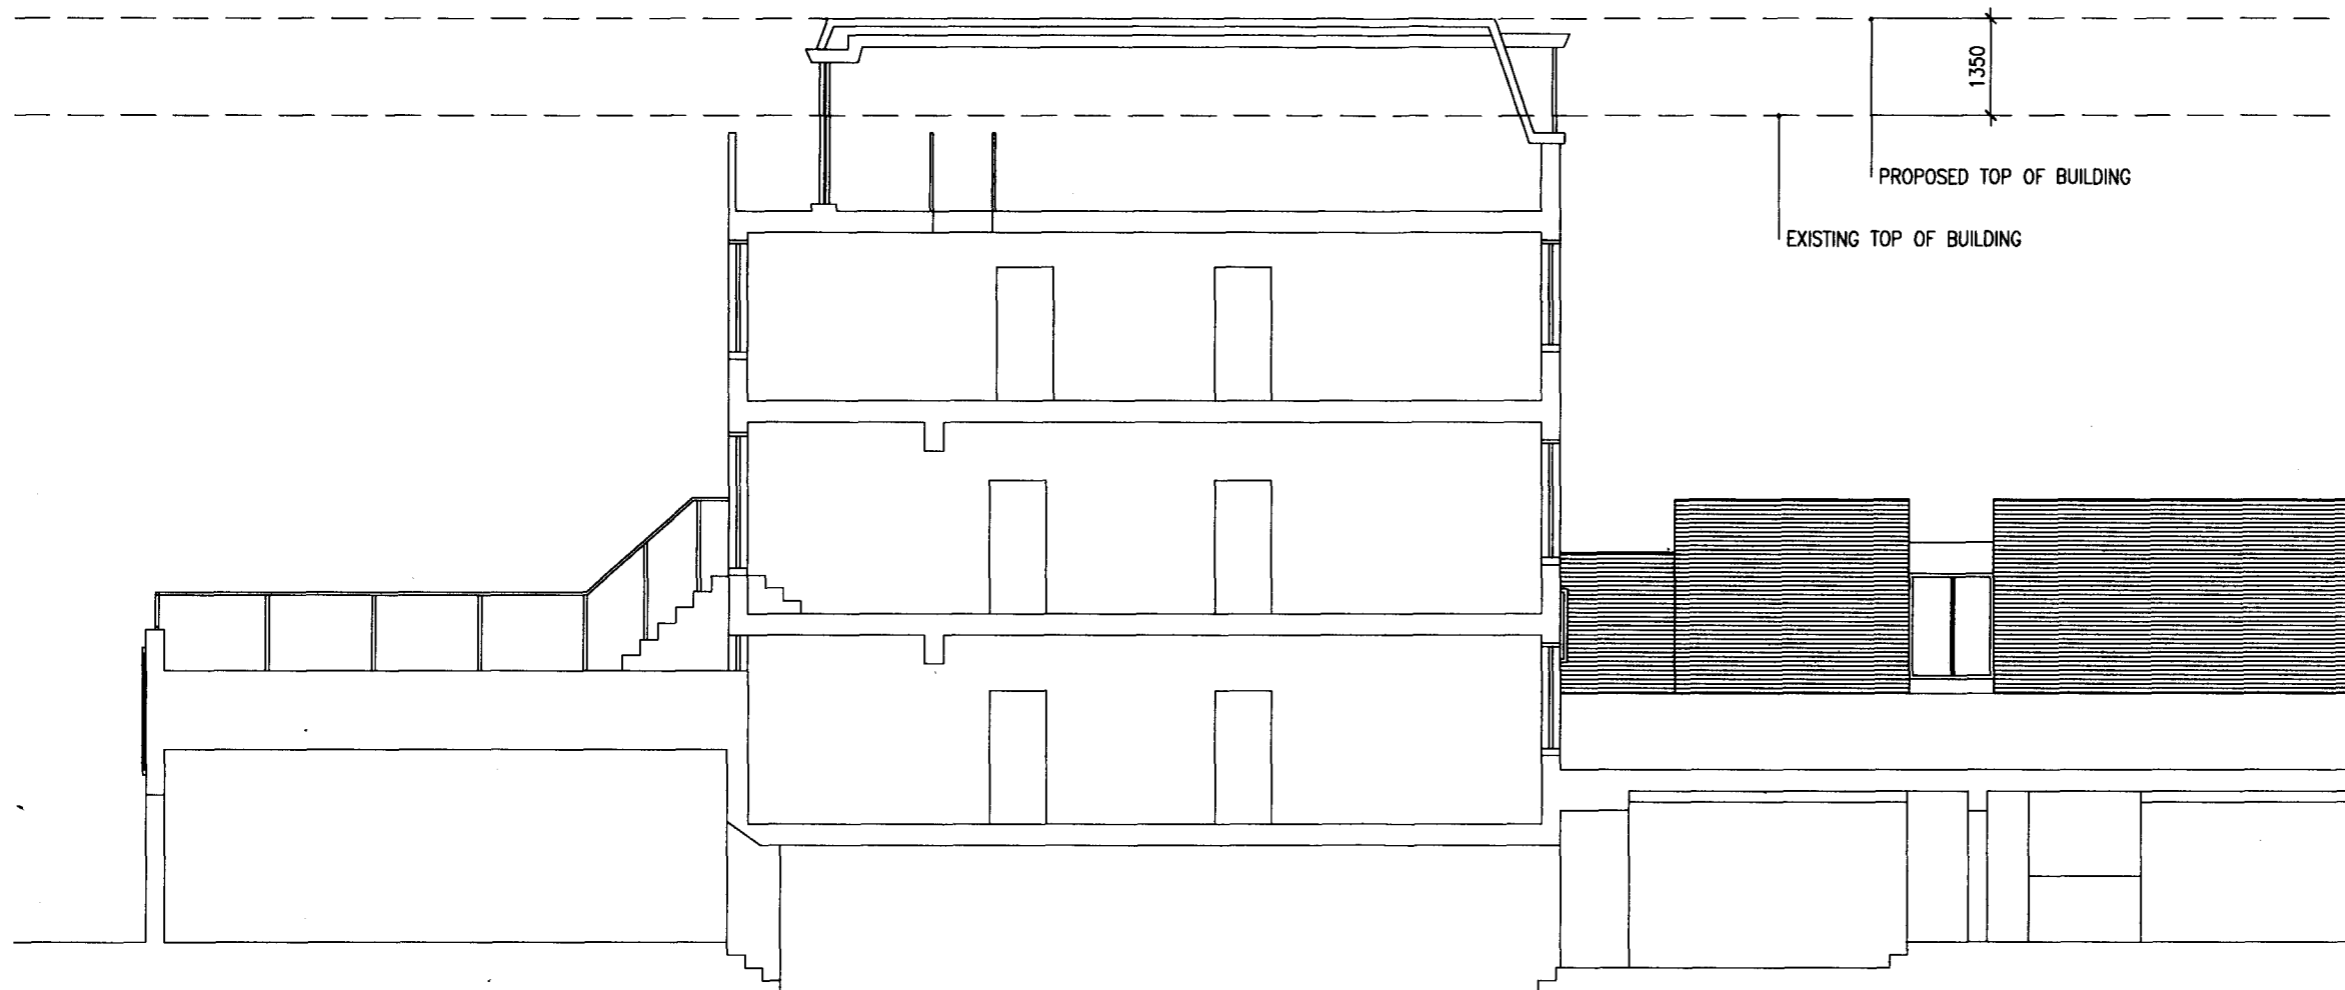
PROPOSED FRONT ELEVATION


PROPOSED REAR ELEVATION

Rev	Notes	Date
Drawn	JB	Chk. JB
		Date 25.08.10
<small>DO NOT SCALE THE DRAWING. ALL DIMENSIONS MUST BE CHECKED ON SITE. JNB DESIGN ARE TO BE INFORMED OF ANY DISCREPANCIES PRIOR TO CONSTRUCTION, THE DRAWING AND ANY OF THE DETAILS THEREIN REMAIN THE COPYRIGHT OF JNB DESIGN.</small>		
<small>○ Legal ● Planning ○ Tender ○ Construction ○ As-built</small>		
 JNB DESIGN		
Contact JNB Design, Ringley House, 349 Royal College Street, NW1 9QS info@jnbdesign.co.uk, www.jnbdesign.co.uk		
Client MIKE & TARA KENNEY		
Project 56 CHALK FARM ROAD LONDON, NW1 8AN		
Drawing Title PROPOSED ELEVATIONS FRONT & REAR		
Drawing no.	Size	Scale
109/SK118-B	A3	1:100

*Received
14/11/11*

SK119	NORTH  <small>Note: all plans are orientated due north unless otherwise stated</small>
-------	---



Rev	Notes	Date
Drawn JB	Chk. JB	Date 25.08.10
<small>DO NOT SCALE THE DRAWING. ALL DIMENSIONS MUST BE CHECKED ON SITE. JNB DESIGN ARE TO BE INFORMED OF ANY DISCREPANCIES PRIOR TO CONSTRUCTION, THE DRAWING AND ANY OF THE DETAILS THEREIN REMAIN THE COPYRIGHT OF JNB DESIGN.</small>		
<small><input type="radio"/> Legal <input checked="" type="radio"/> Planning <input type="radio"/> Tender <input type="radio"/> Construction <input type="radio"/> As-built</small>		
 JNB DESIGN		
<small>Contact</small> JNB Design, Ringley House, 349 Royal College Street, NW1 9QS info@jnbdesign.co.uk, www.jnbdesign.co.uk		
<small>Client</small> MIKE & TARA KENNEY		
<small>Project</small> 56 CHALK FARM ROAD LONDON, NW1 8AN		
<small>Drawing Title</small> PROPOSED SECTION AA		
<small>Drawing no.</small>	<small>Size</small>	<small>Scale</small>
109/SK119-B	A3	1:100

*Received
4/1/11*