

No dimensions are to be scaled from this drawing.
 No deviation may be made from the details shown without prior permission of the Architect.
 Any discrepancy found between this drawing and any other document should be referred immediately to the Architect.

Loft Ridge

Loft Ridge

Loft Fl


Roof Terrace Level

First Fl

Lower First Fl

Grnd Fl

Grnd Fl

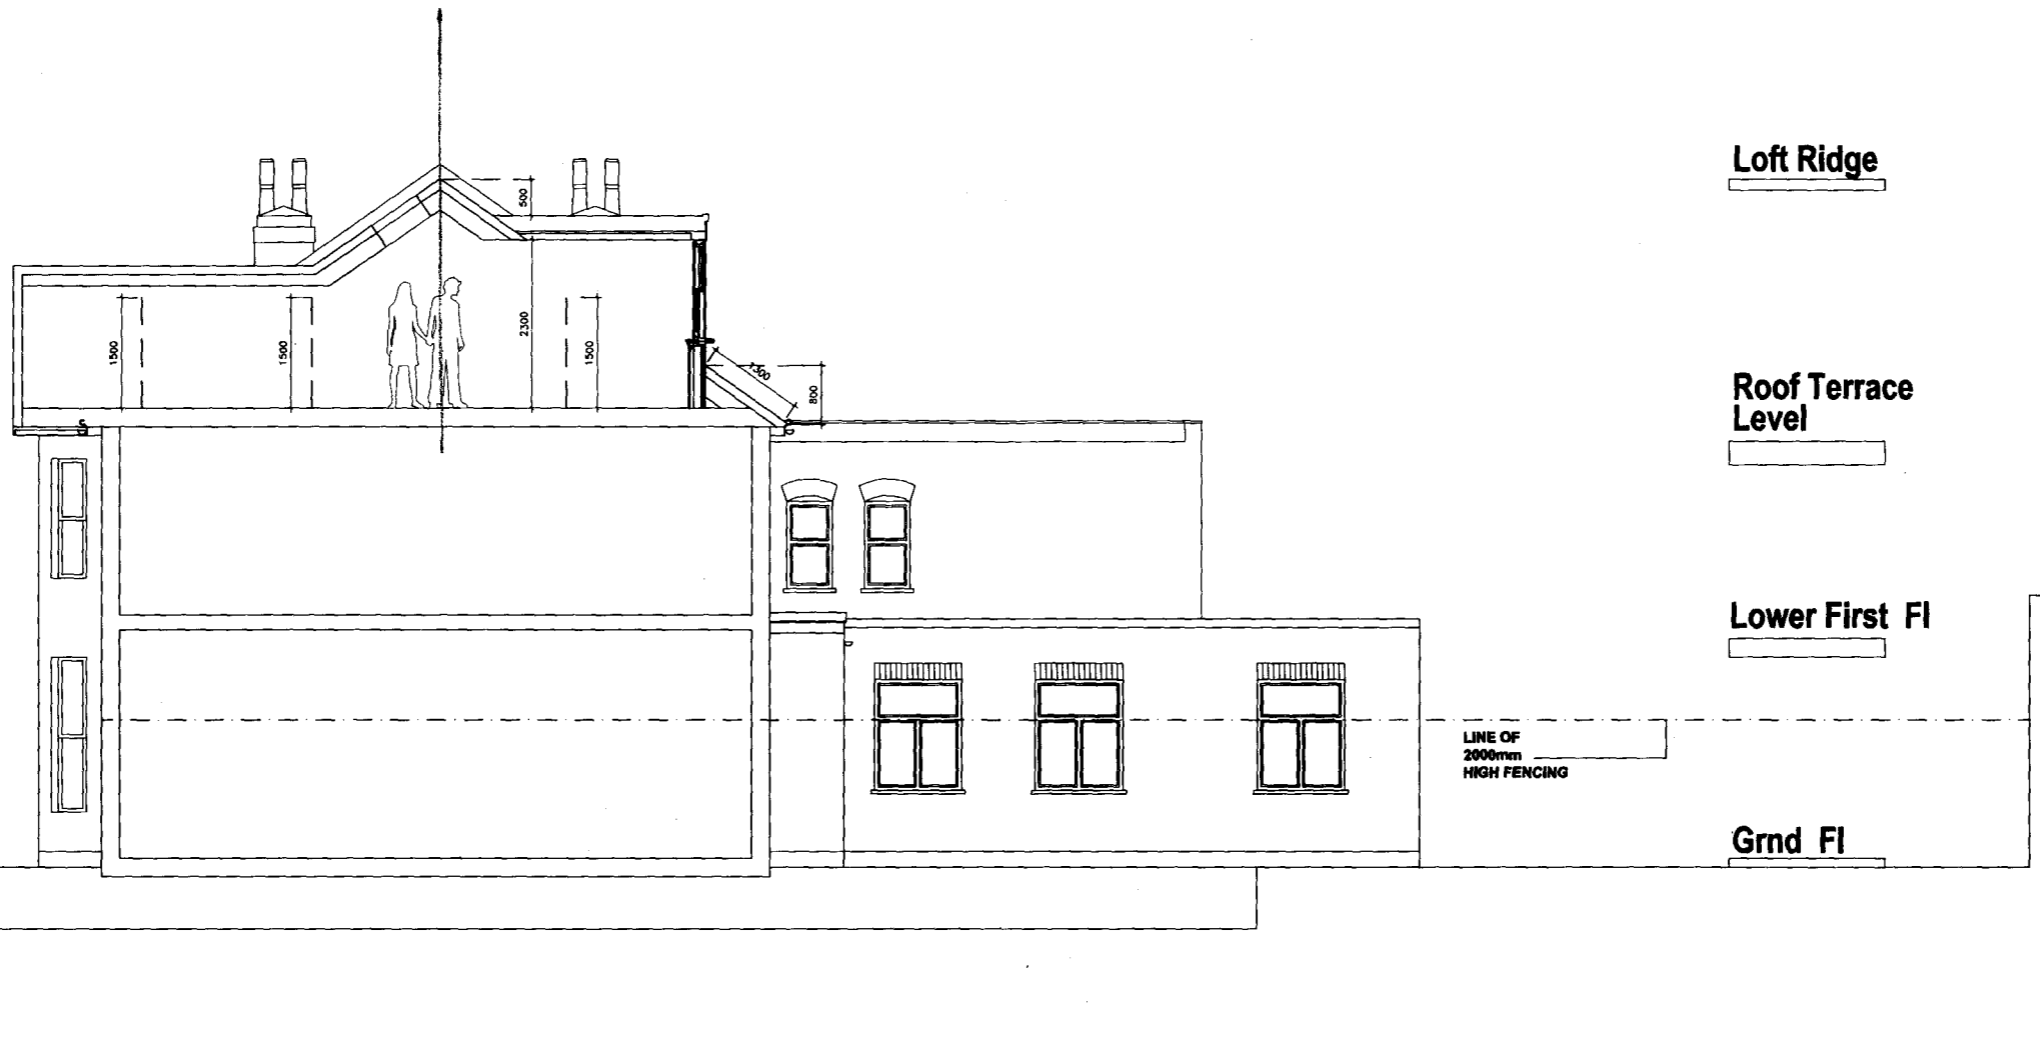

PROPOSED SECTION



56 WESTBOURNE GROVE
 London W2 5SH
 Telephone - 0750 690 11 99


Project

**60 SARRE ROAD
 LONDON**


Drawing Title

PROPOSED SECTION

**60 SARRE ROAD LONDON
 LONDON
 SCALE 1: 50 @ A1 1:100 @ A3**

 


Scale	1:50 @ A1	Drawn by
Date	OCT 2010	Checked by
Project No.	AC/OCT/10015	Revision
		A

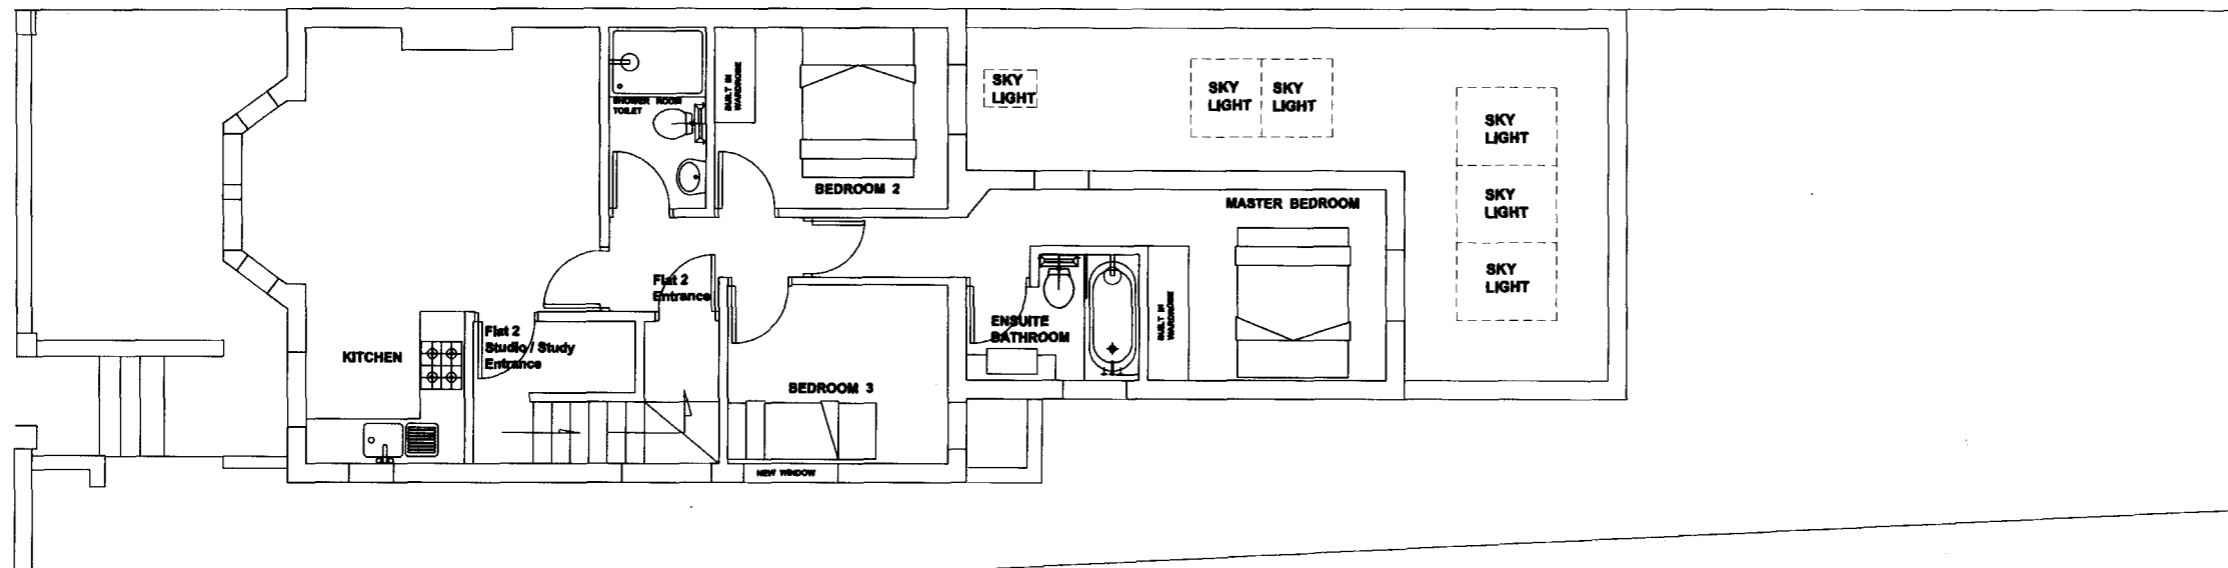

PROPOSED FIRST

PROPOSED FLOOR PLANS
60 SARRE ROAD
LONDON
SCALE 1: 50 @ A1 1:100 @ A3

 

56 WESTBOURNE GROVE
 London W2 5SH
 Telephone 0750 690 11 99


Project

60 SARRE ROAD
LONDON

Drawing Title


PROPOSED
FLOOR PLANS

Mark	Scale	1:50 @ A1	Drawn by
	Date	OCT 2010	Checked by
Project No.	Drawing No.	AC/OCT / 1007	Revision
			A

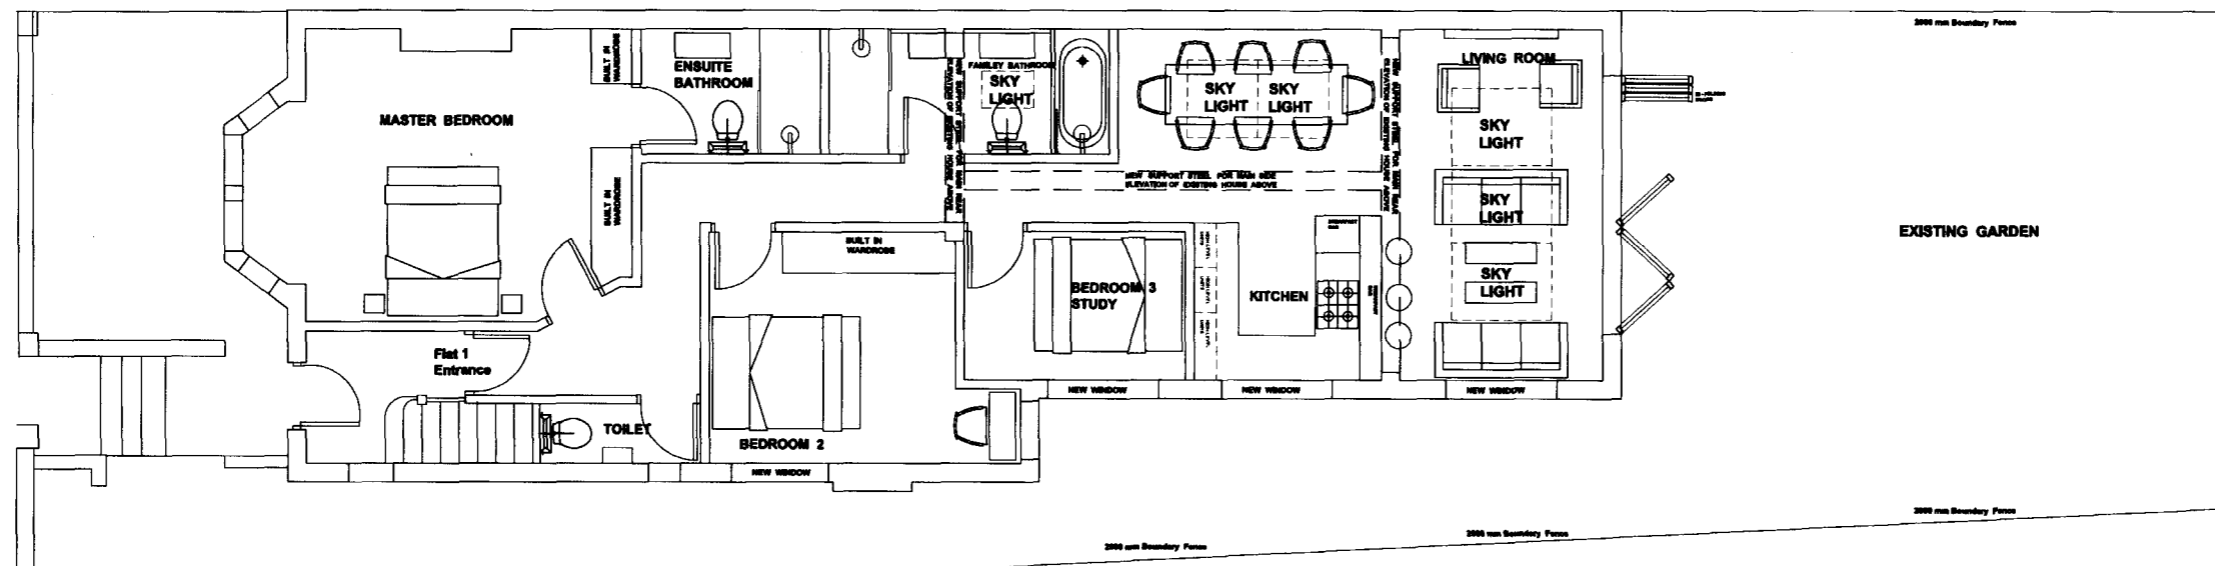

PROPOSED GROUND

PROPOSED FLOOR PLANS
60 SARRE ROAD
LONDON
SCALE 1: 50 @ A1 1:100 @ A3

 


56 WESTBOURNE GROVE
 London W155H
 Telephone 0750 690 11 99

Project
60 SARRE ROAD
LONDON


Drawing Title
PROPOSED
FLOOR PLANS

Scale	1:50 @ A1	Drawn by
Date	OCT 2010	Checked by
Project No.	AC/OCT/ 1006	Revision
		A

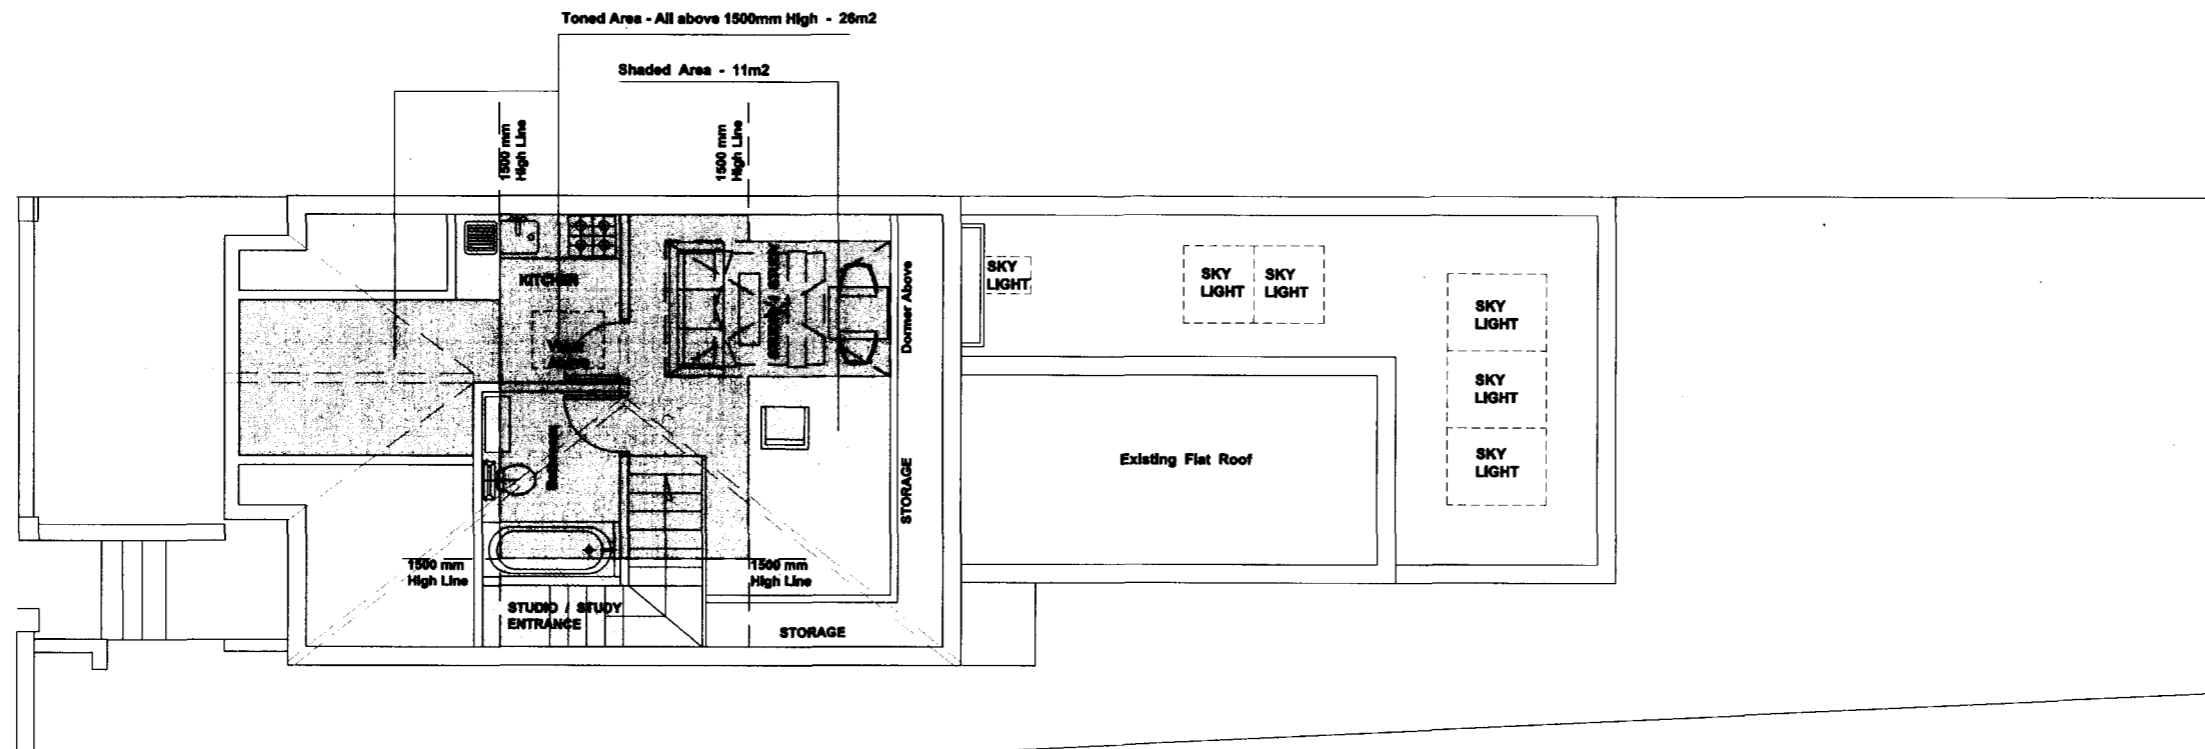

PROPOSED SECOND FLOOR

PROPOSED FLOOR PLANS
60 SARRE ROAD
LONDON
SCALE 1: 50 @ A1 1:100 @ A3

 

56 WESTBOURNE GROVE
 London W2 5SH
 Telephone 0750 690 11 99


Project

60 SARRE ROAD
LONDON

Drawing Title


PROPOSED
FLOOR PLANS

Scale	1:50 @ A1	Drawn by
Date	OCT 2010	Checked by
Project No.	AC/ OCT / 1008	Revision
		A

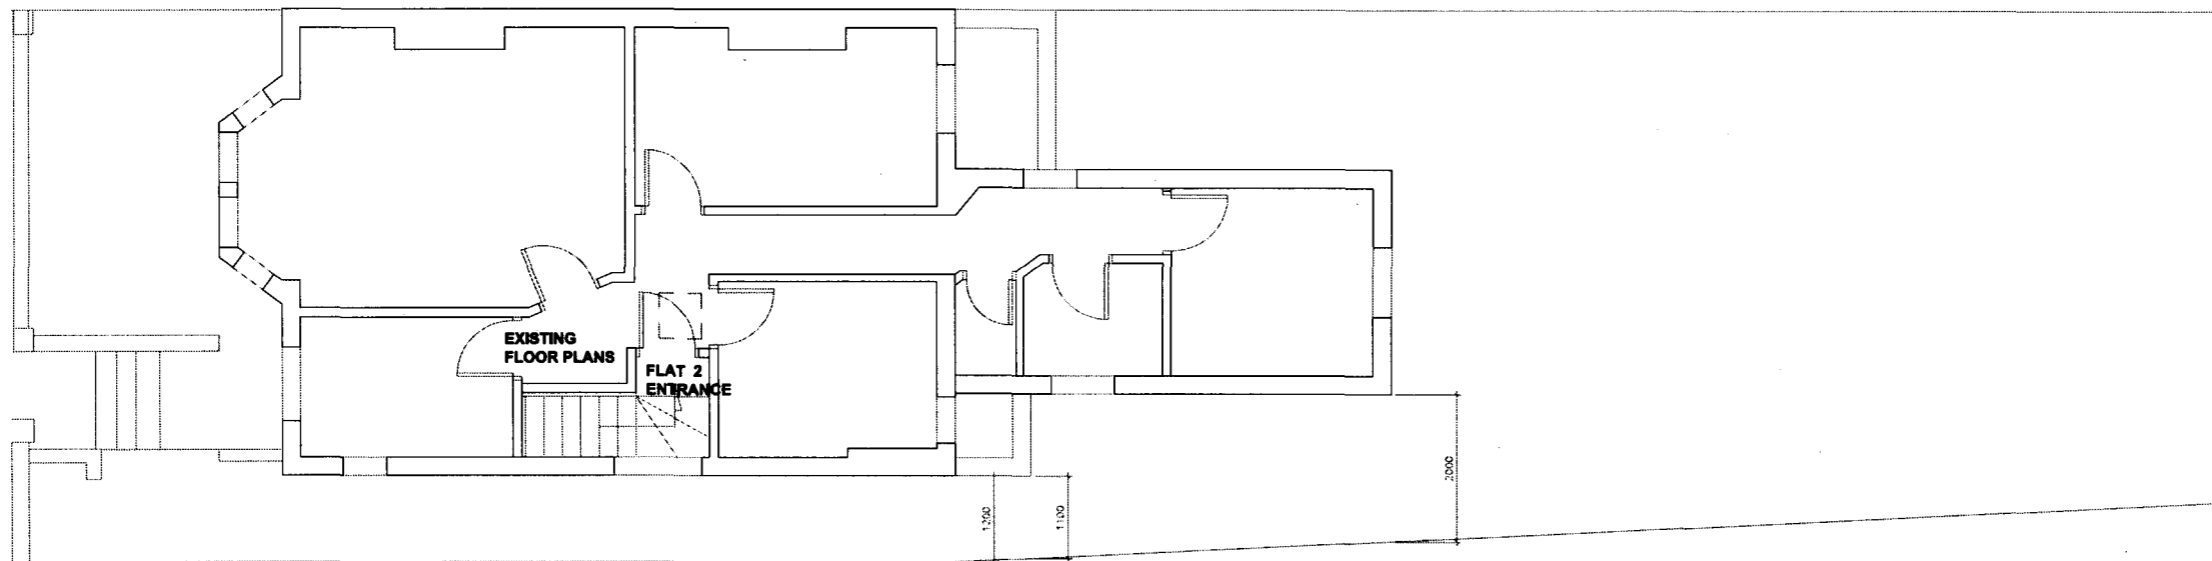

EXISTING FIRST FLOOR

**EXISTING FLOOR PLANS
60 SARRE ROAD
LONDON
SCALE 1: 50 @ A1 1:100 @ A3**

 

56 WESTBORNE GROVE
LONDON W2 3SH
Telephone: 0750 640 11 99

Project


**60 SARRE ROAD
LONDON**

Drawing Title

**EXISTING FLOOR
PLANS**


Work	Scale	1:50 @ A1	Drawn by
	Date	OCT 2010	Checked by
Project No.	Drawing No.	Revision	
	AC/OCT/1003	A	

No dimensions are to be scaled from this drawing.
 No deviation may be made from the details shown without prior permission of the Architect.
 Any discrepancy found between this drawing and any other document should be referred immediately to the Architect.

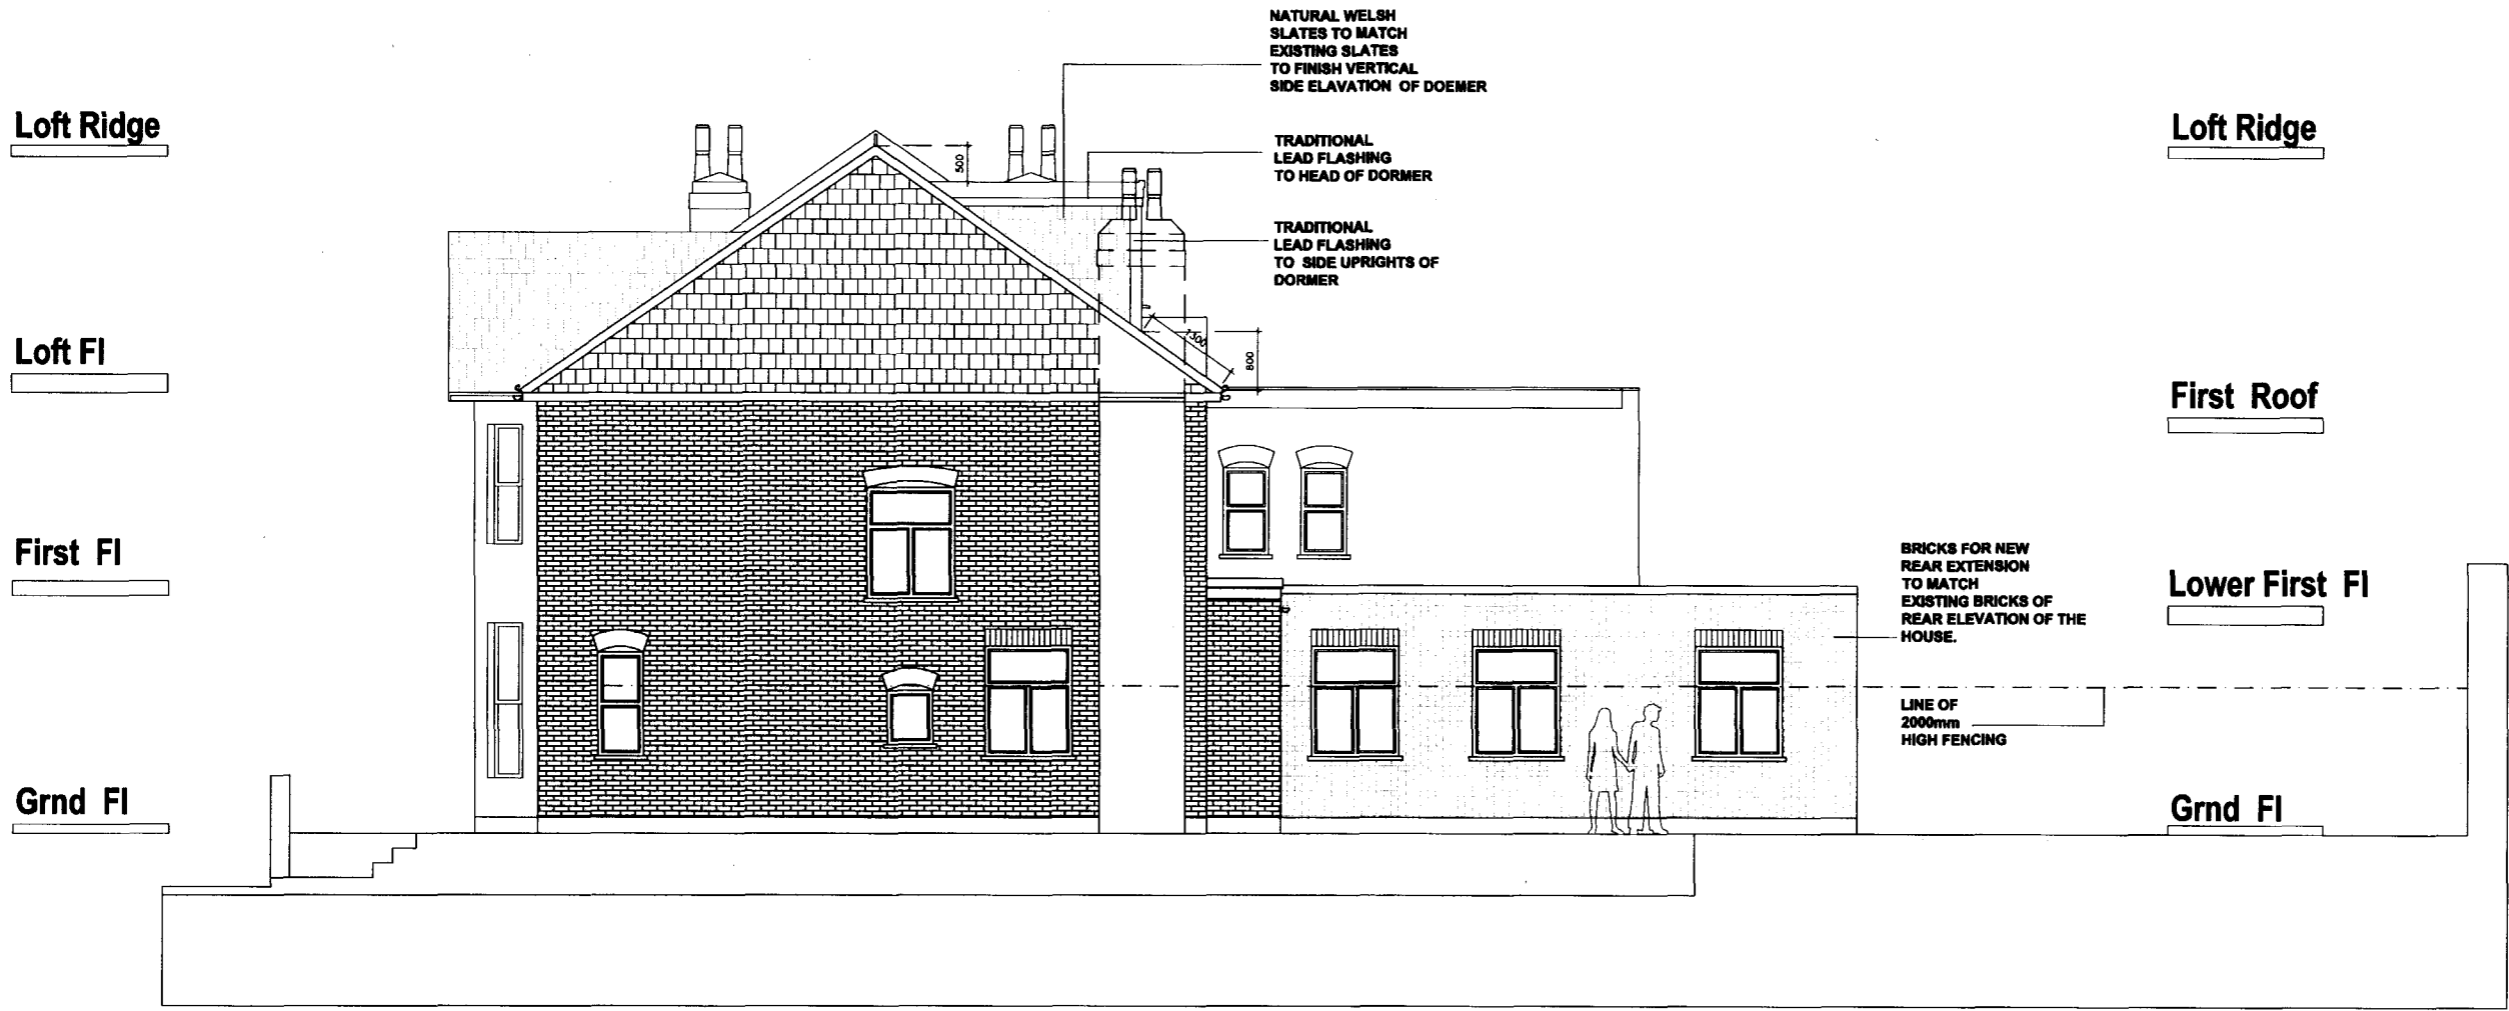

PROPOSED SIDE ELEVATION

**60 SARRE ROAD LONDON
 LONDON
 SCALE 1: 50 @ A1 1:100 @ A3**

 

CLINCH
 DESIGN


56 WESTBOURNE GROVE
 London W2 5SH
 Telephone - 0756 690 11 99

Project
**60 SARRE ROAD
 LONDON**

Drawing Title
**PROPOSED
 SIDE ELEVATION**


Scale	1:50 @ A1	Drawn by
Date	OCT 2010	Checked by
Project No.	AC/ OCT / 20013	Revision
		A

No dimensions are to be scaled from this drawing.
 No deviation may be made from the details shown without prior permission of the Architect.
 Any discrepancy found between this drawing and any other document should be referred immediately to the Architect.

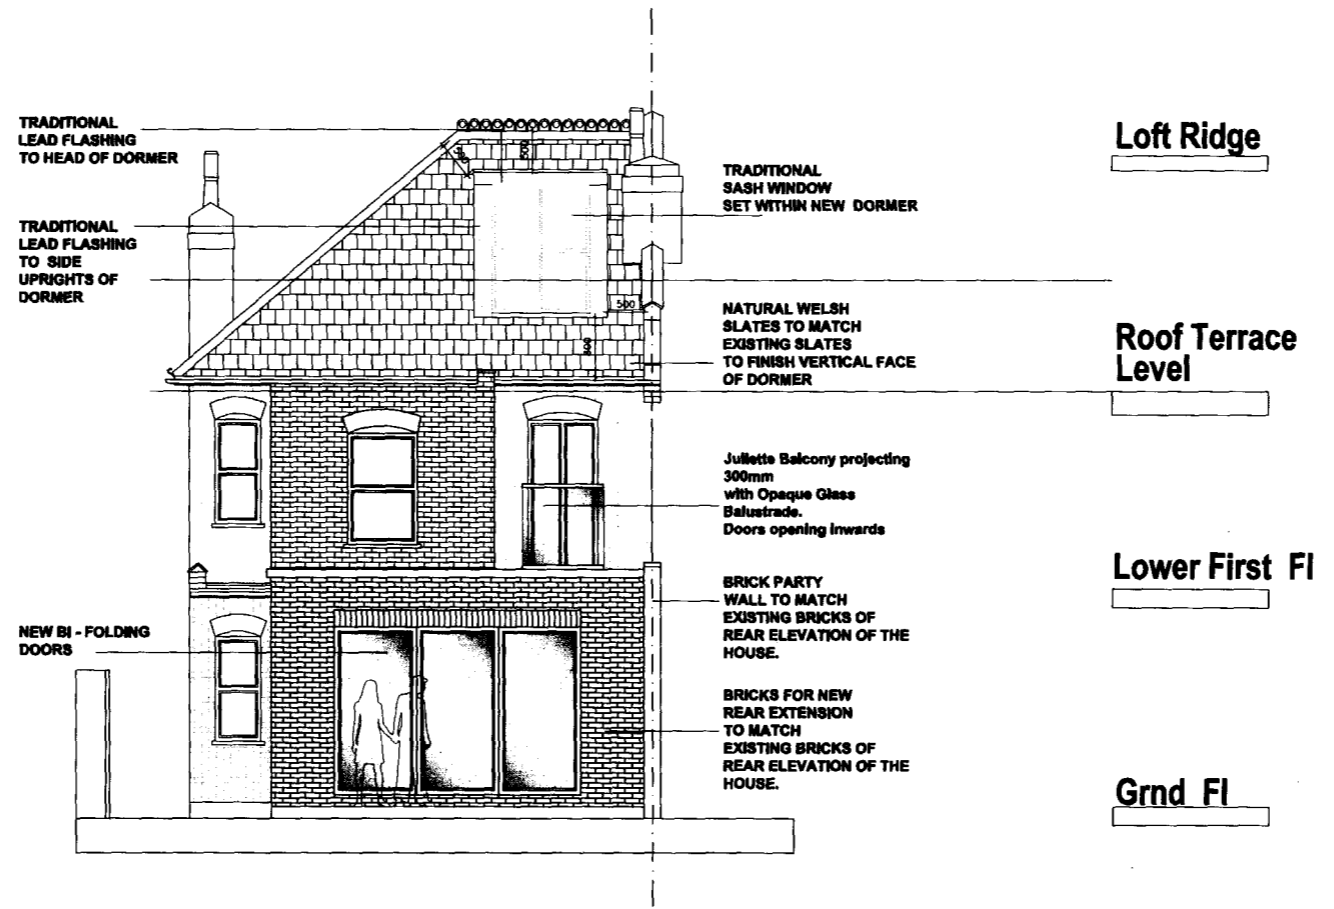

PROPOSED REAR ELEVATION

**60 SARRE ROAD LONDON
 LONDON
 SCALE 1: 50 @ A1 1:100 @ A3**

 

56 WESTBOURNE GROVE
 London W2 5SH
 Telephone - 0750 690 11 99

Project
**60 SARRE ROAD
 LONDON**

Drawing Title
**PROPOSED
 REAR ELEVATION**

North	Scale	1:50 @ A1	Drawn by
	Date	NOV 2010	Checked by
Project No.	Drawing No.	AC/OCT / 10014	Revision
			A