


01 Existing Ground Floor Plan


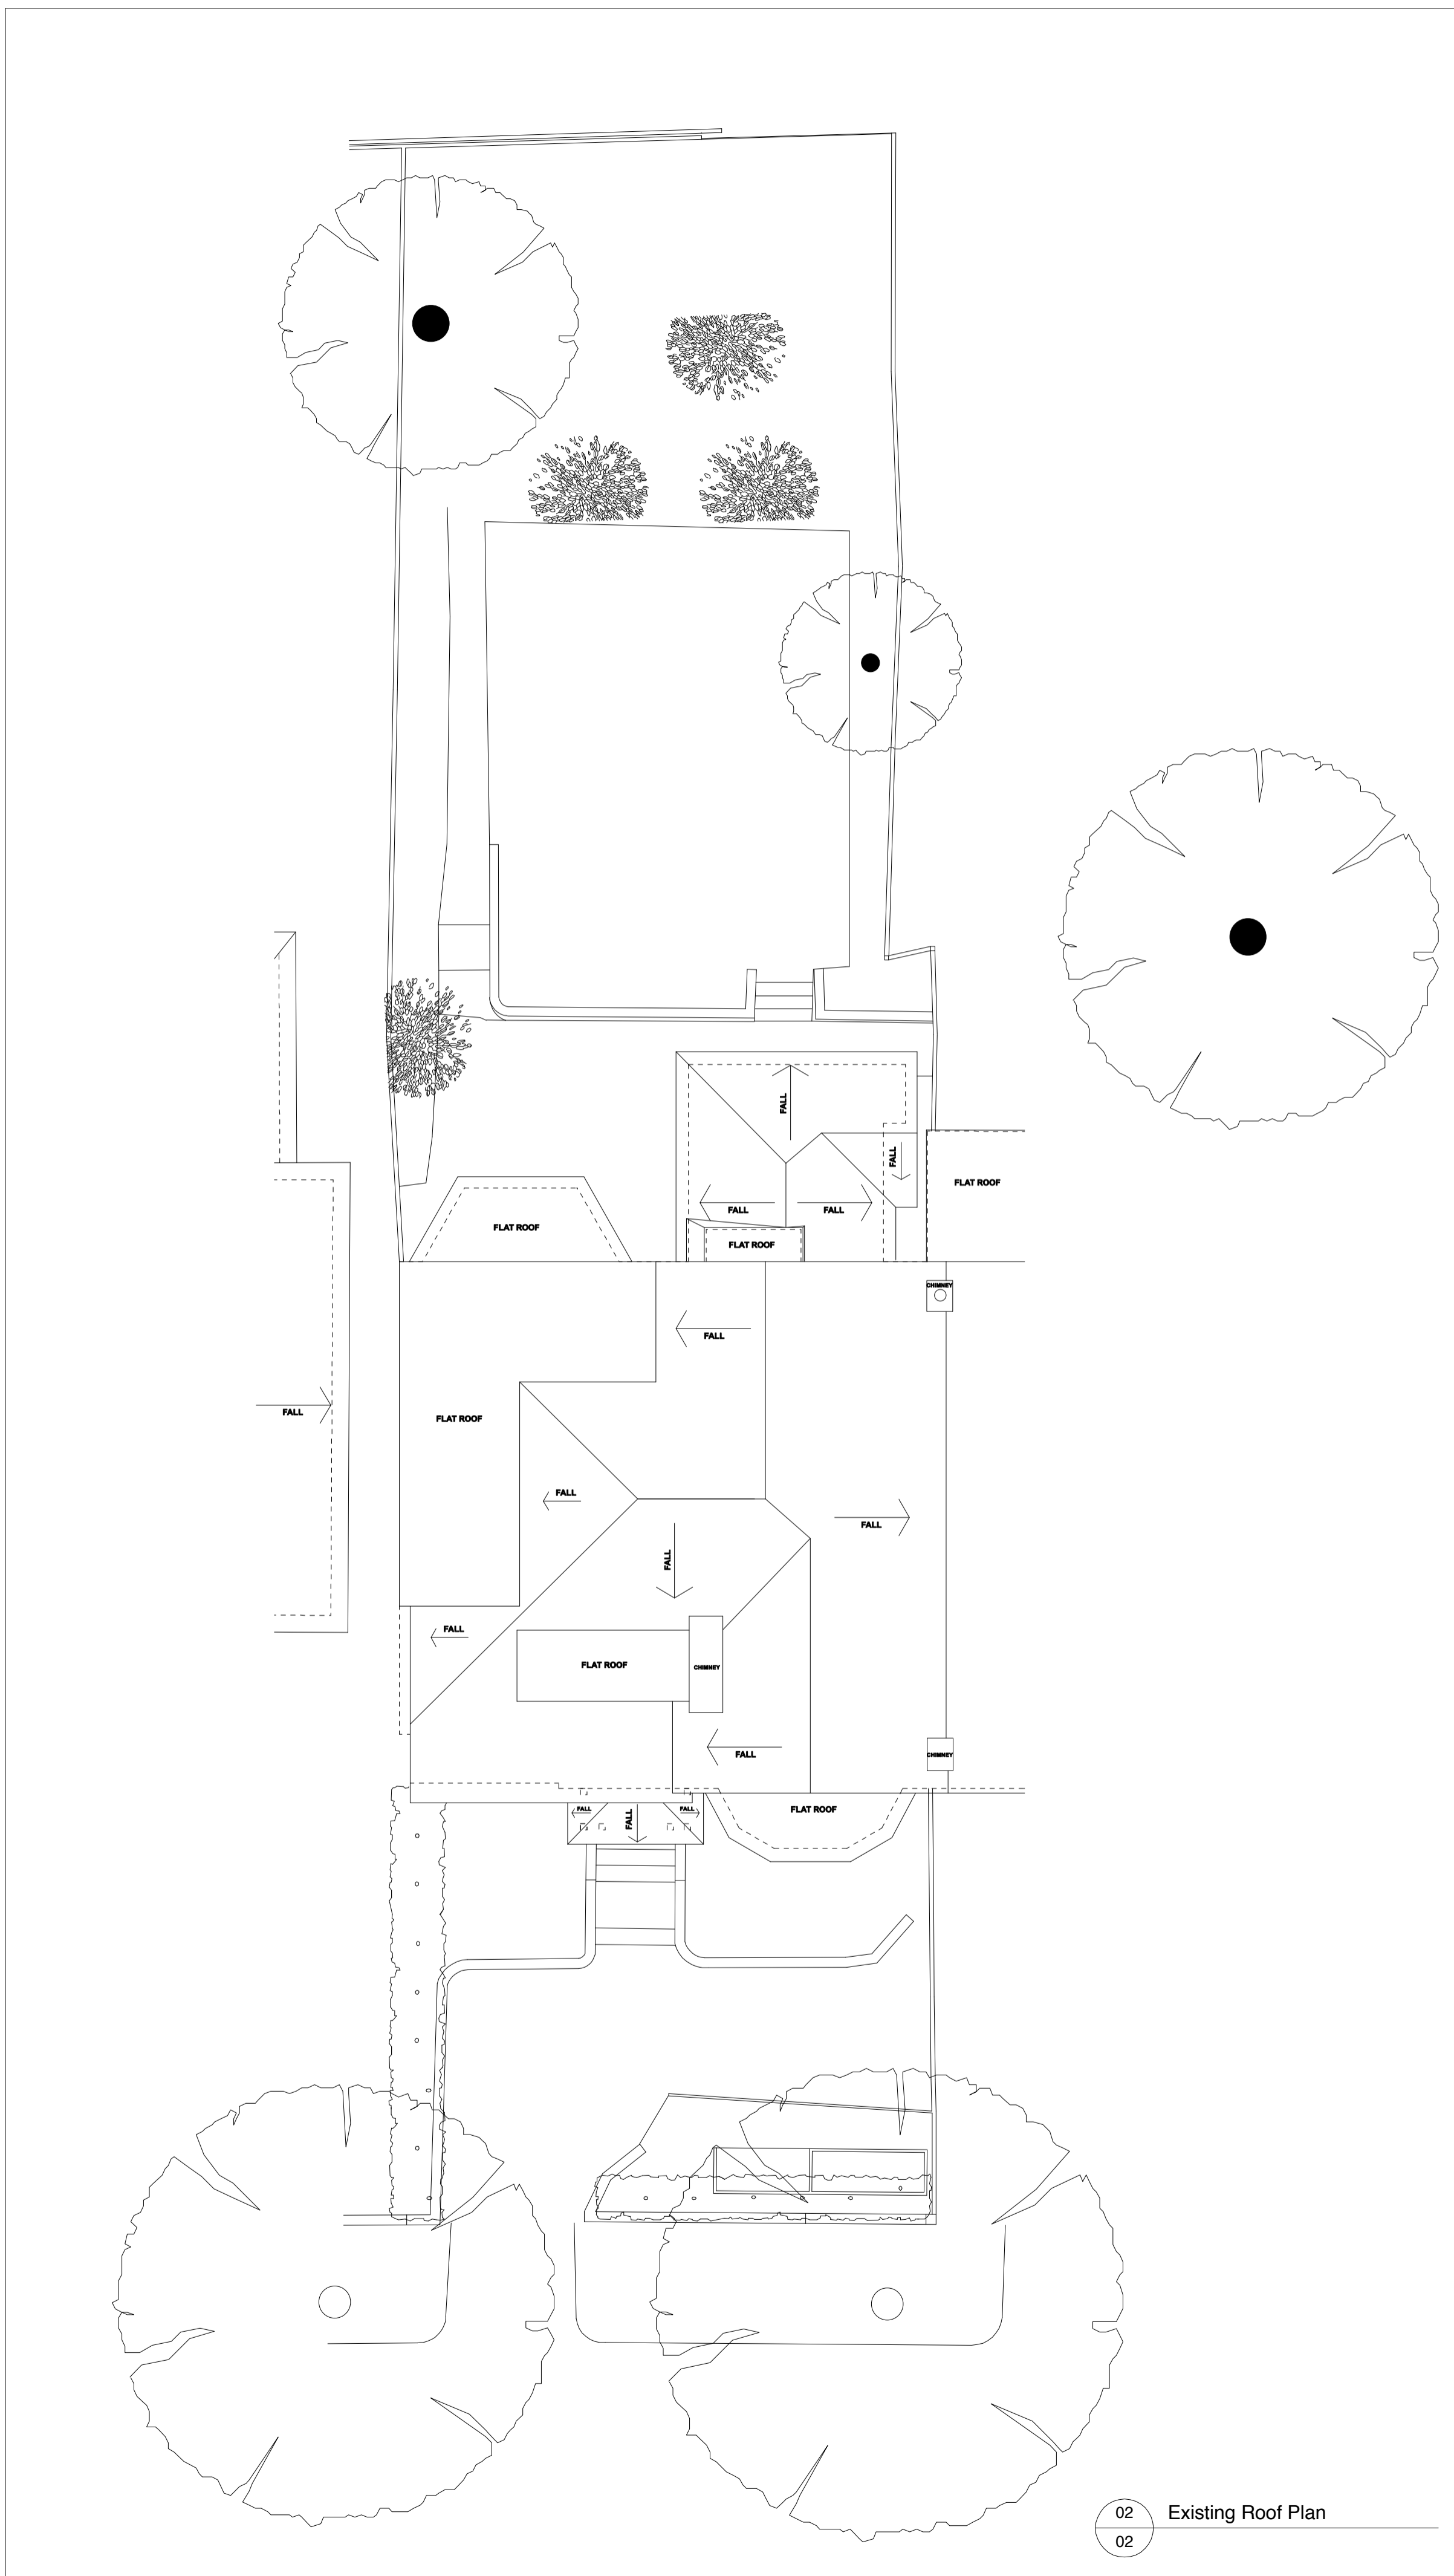


02 Existing Roof Plan

Notes

© Copyright Reserved Inglis Badrashi Ltd

Key

 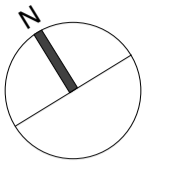

PLANNING

Revisions

ibla 11 Wells Mews London W1T 3HD
t 020 7580 8808 f 020 7636 9951
www.ibla.uk.com postroom@ibla.uk.com

Client

Norman Glenn

Project

20 Ferncroft Avenue

Drawing

Existing Ground Floor GA

Date

Dec 2010

Scale

**1:100 at A1
1:200 at A3**

Drawn by

PI

Ref.

727 P02