

 
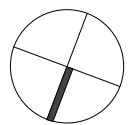
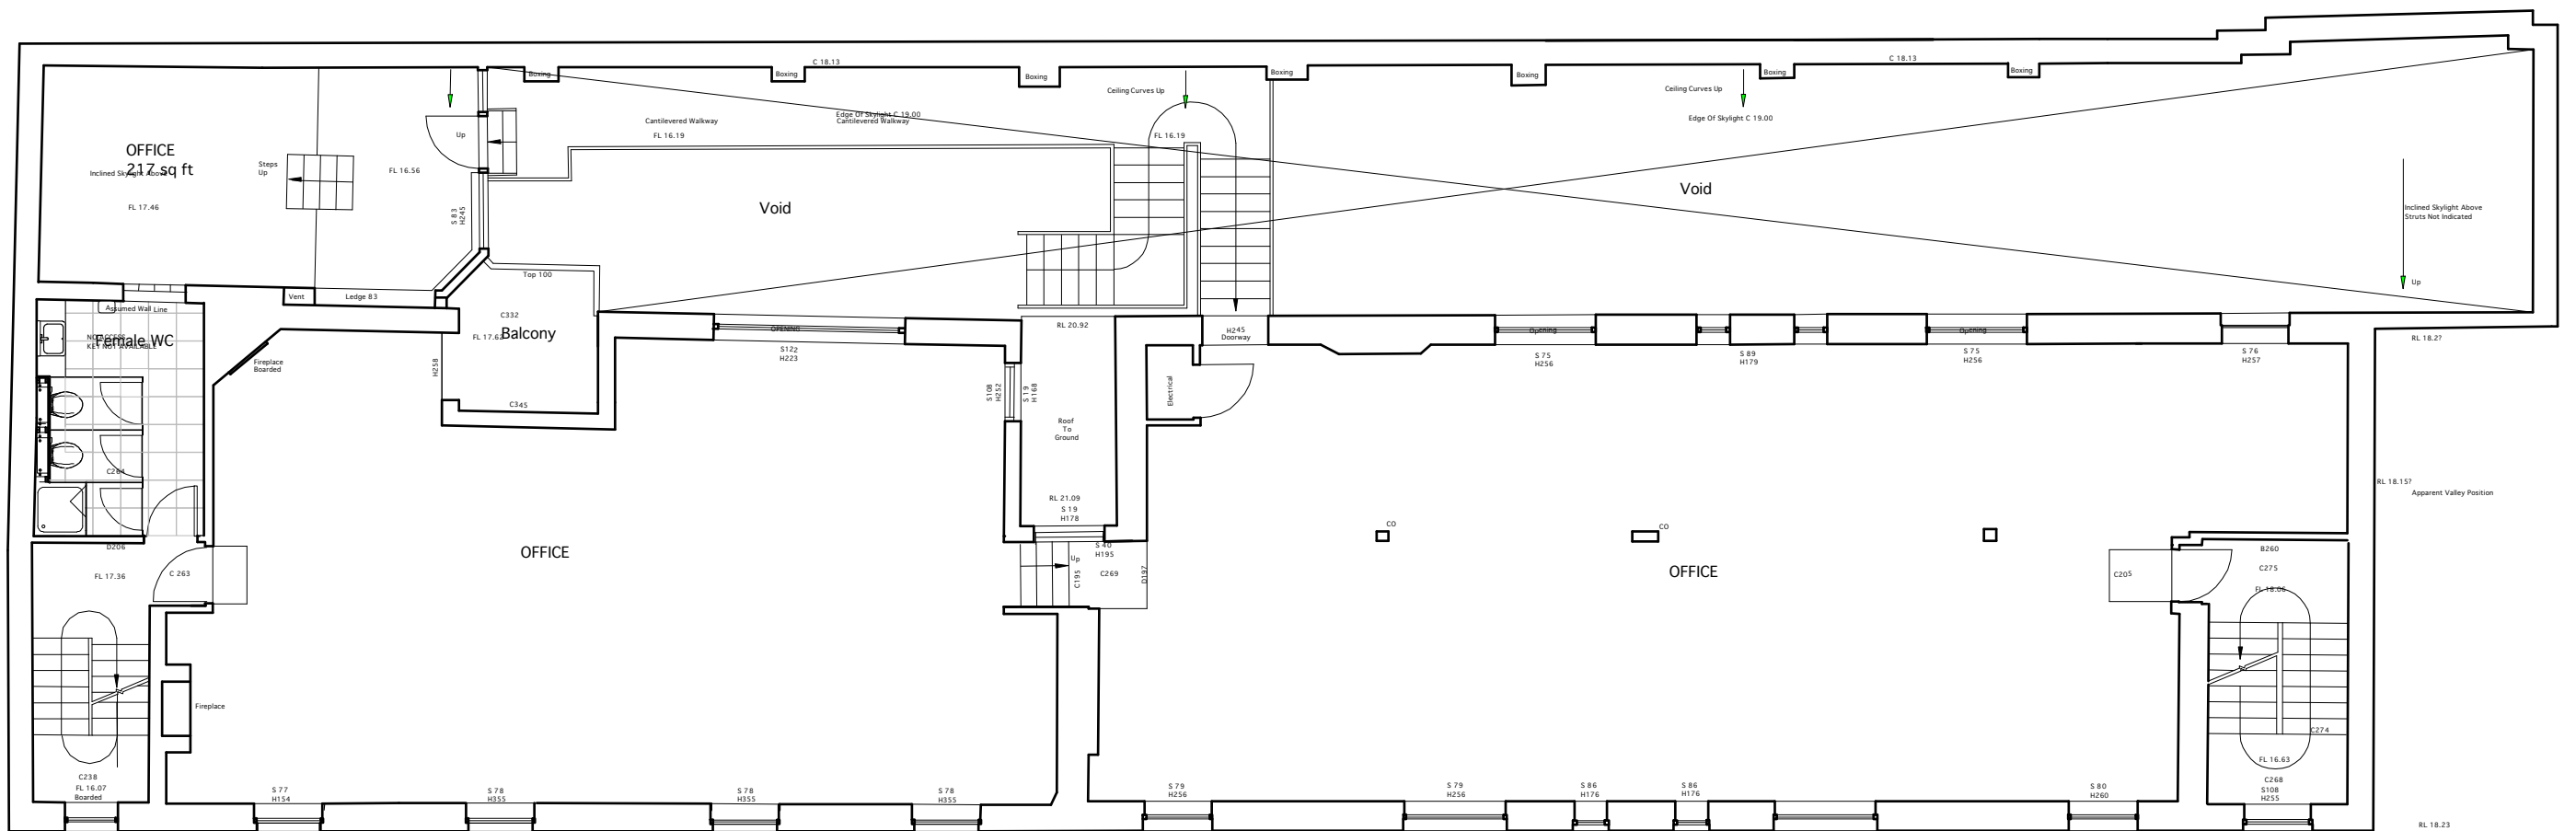
 





GUY STANSFELD ARCHITECTS LIMITED			
Revisions	Project Title	Drawn By	Date
	PAUL HAMLYN FOUNDATION - LEEKE STREET	TS	14.12.10
PLEASE NOTE	Drawing Title	Checked By	Scale
	EXISTING GROUND FLOOR		1:100 @ A3
<small>--- Do not scale, use figured dimensions only. --- All dimensions to be verified on site prior to the commencement of any work or the production of any shop drawing. --- This drawing to be read in conjunction with all related Architect's and Engineer's drawings and any other relevant information. --- No liability will be accepted for any errors or omissions in the content of this drawing, which arise as a result of faulty transmission or reproduction when issued in an electronic format. No alterations or amendments are permitted to this drawing other than by Guy Stansfeld Architects Ltd.</small>		<small>318 KENSAL ROAD LONDON W10 5BZ www.stansfeld.com T. +44 20 8962 8666 F. +44 20 8962 8777 guy@stansfeld.com</small>	
			Drawing Number GSA884 / EX01

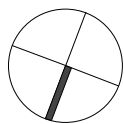


Revisions --- Do not scale, use figured dimensions only. --- All dimensions to be verified on site prior to the commencement of any work or the production of any shop drawing. --- This drawing to be read in conjunction with all related Architect's and Engineer's drawings and any other relevant information. --- No liability will be accepted for any errors or omissions in the content of this drawing, which arise as a result of faulty transmission or reproduction when issued in an electronic format. No alterations or amendments are permitted to this drawing other than by Guy Stansfeld Architects Ltd.		GUY STANSFELD ARCHITECTS LIMITED	
		Project Title PAUL HAMLYN FOUNDATION - LEEKE STREET	Drawn By TS
Drawing Title EXISTING FIRST FLOOR		Checked By 1:100 @ A3	Scale 1:100 @ A3
PLEASE NOTE		318 KENSAL ROAD LONDON W10 5BZ www.stansfeld.com T. +44 20 8962 8666 F. +44 20 8962 8777 guy@stansfeld.com	

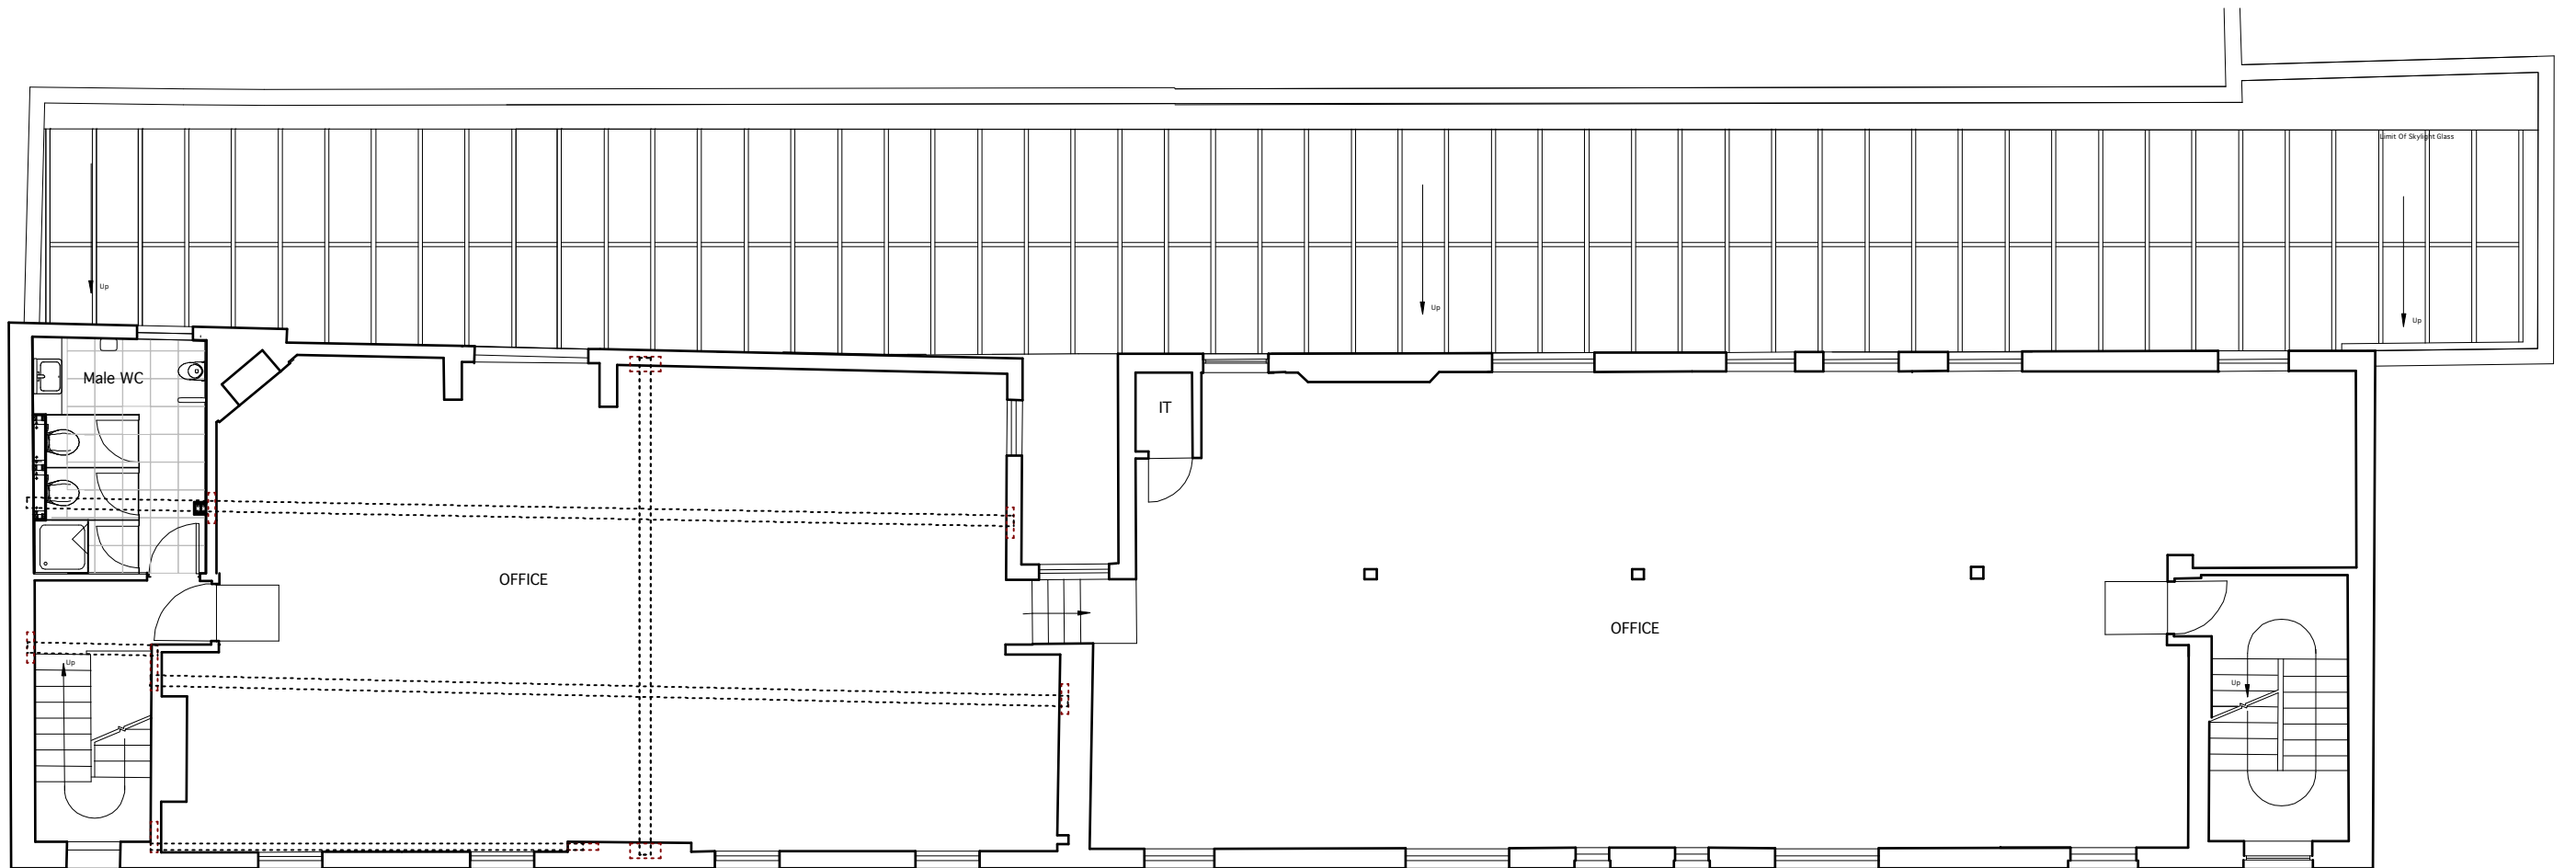



		GUY STANSFELD ARCHITECTS LIMITED	
Revisions	Project Title	Drawn By	Date
	PAUL HAMLYN FOUNDATION - LEEKE STREET	TS	14.12.10
PLEASE NOTE	Drawing Title	Checked By	Scale
	EXISTING SECOND FLOOR		1:100 @ A3
<small>--- Do not scale, use figured dimensions only. --- All dimensions to be verified on site prior to the commencement of any work or the production of any shop drawing. --- This drawing to be read in conjunction with all related Architect's and Engineer's drawings and any other relevant information. --- No liability will be accepted for any errors or omissions in the content of this drawing, which arise as a result of faulty transmission or reproduction when issued in an electronic format. No alterations or amendments are permitted to this drawing other than by Guy Stanfeld Architects Ltd.</small>		<small>318 KENSAL ROAD LONDON W10 5BZ www.stansfeld.com T. +44 20 8962 8666 F. +44 20 8962 8777 guy@stansfeld.com</small>	
		Drawing Number	
		GSA884 / EX03	

 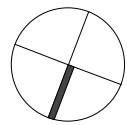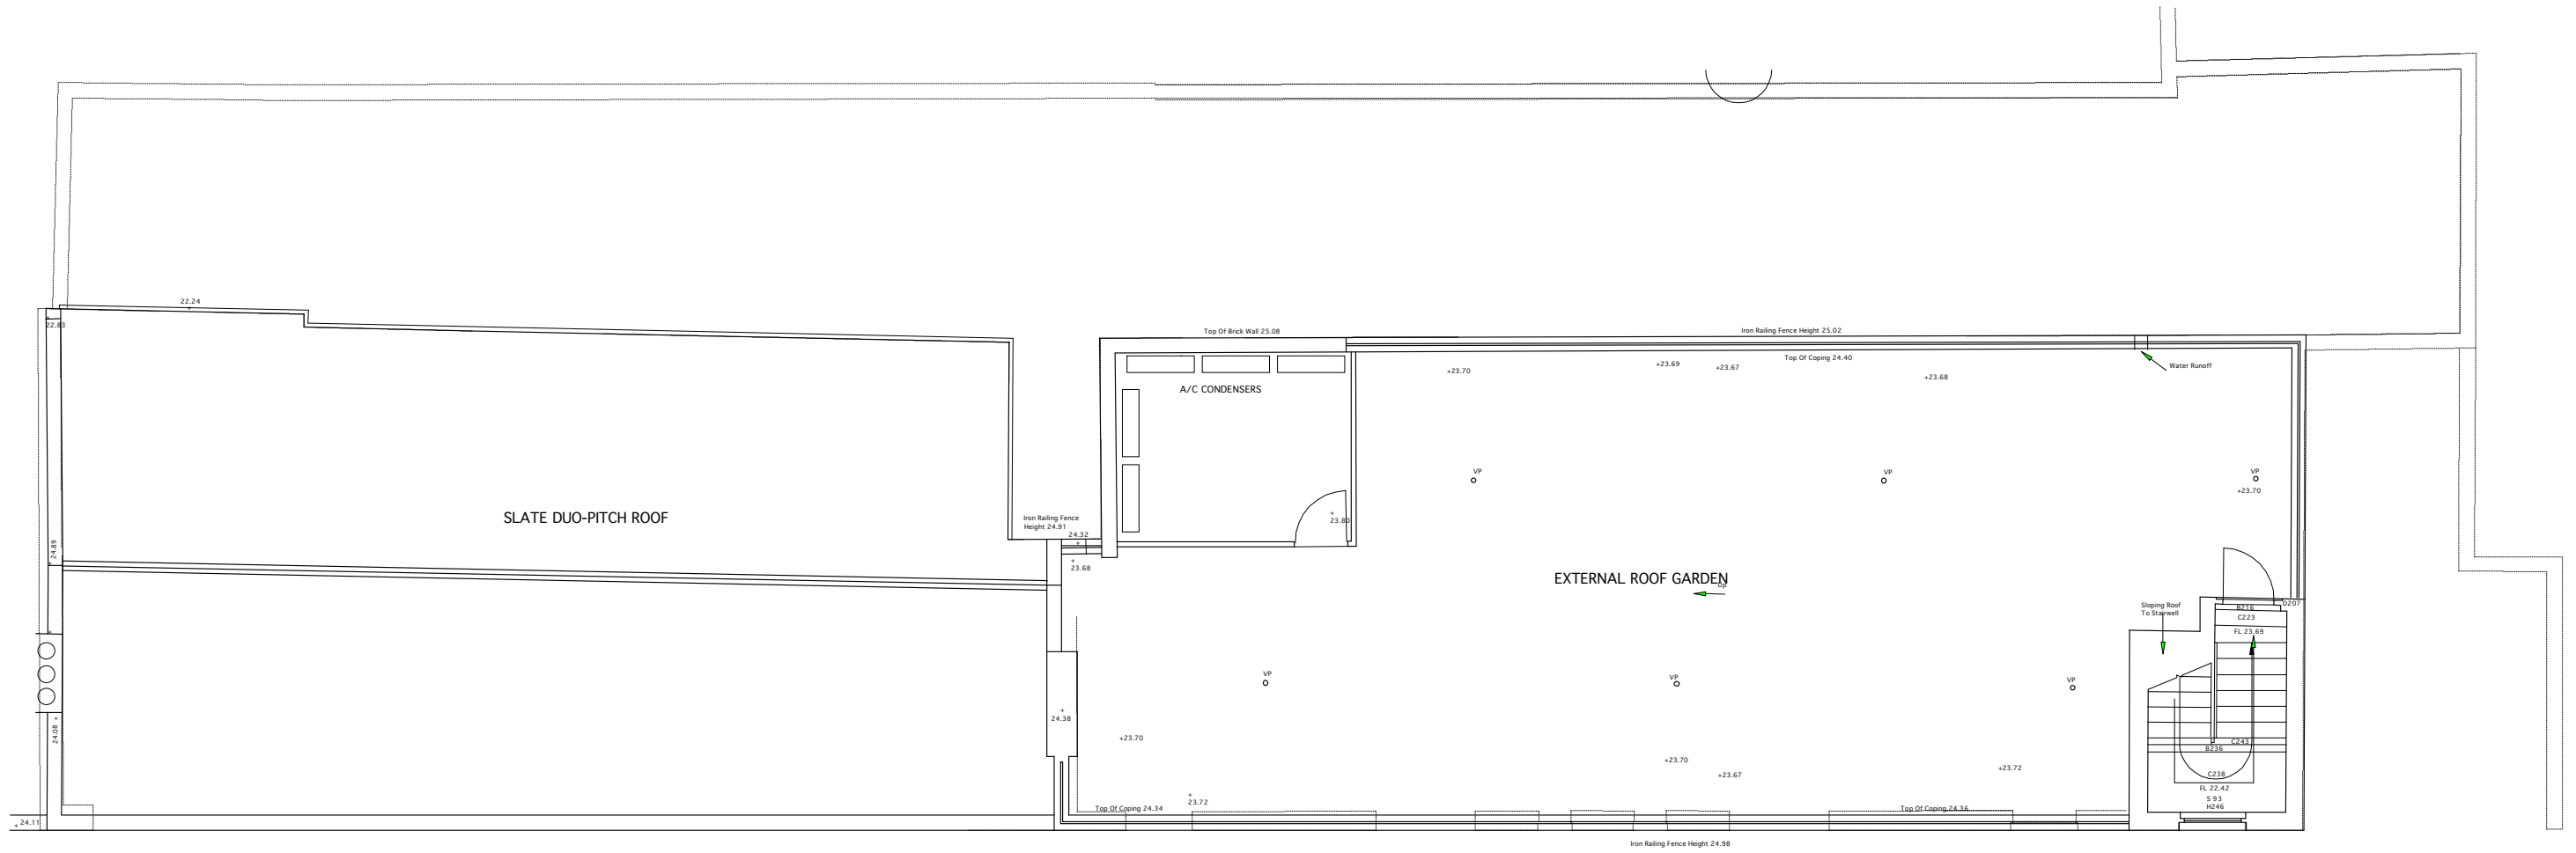

		GUY STANSFELD ARCHITECTS LIMITED	
Revisions	Project Title	Drawn By	Date
	PAUL HAMLYN FOUNDATION - LEEKE STREET	TS	14.12.10
PLEASE NOTE	Drawing Title	Checked By	Scale
	EXISTING ROOF		1:100 @ A3
<small>--- Do not scale, use figured dimensions only. --- All dimensions to be verified on site prior to the commencement of any work or the production of any shop drawing. --- This drawing to be read in conjunction with all related Architect's and Engineer's drawings and any other relevant information. --- No liability will be accepted for any errors or omissions in the content of this drawing, which arise as a result of faulty transmission or reproduction when issued in an electronic format. No alterations or amendments are permitted to this drawing other than by Guy Stansfeld Architects Ltd.</small>		<small>318 KENSAL ROAD LONDON W10 5BZ www.stansfeld.com T. +44 20 8962 8666 F. +44 20 8962 8777 guy@stansfeld.com</small>	
		Drawing Number GSA884 / EX04	

 

		GUY STANSFELD ARCHITECTS LIMITED	
Revisions	Project Title	Drawn By	Date
	PAUL HAMLYN FOUNDATION - LEEKE STREET	JP	14.12.10
PLEASE NOTE	Drawing Title	Checked By	Scale
	EXISTING FRONT ELEVATION		1:100 @ A3
<small>--- Do not scale, use figured dimensions only. --- All dimensions to be verified on site prior to the commencement of any work or the production of any shop drawing. --- This drawing to be read in conjunction with all related Architect's and Engineer's drawings and any other relevant information. --- No liability will be accepted for any errors or omissions in the content of this drawing, which arise as a result of faulty transmission or reproduction when issued in an electronic format. No alterations or amendments are permitted to this drawing other than by Guy Stansfeld Architects Ltd.</small>		<small>318 KENSAL ROAD LONDON W10 5BZ www.stansfeld.com T. +44 20 8962 8666 F. +44 20 8962 8777 guy@stansfeld.com</small>	
		Drawing Number	
		GSA884 / EX05	

 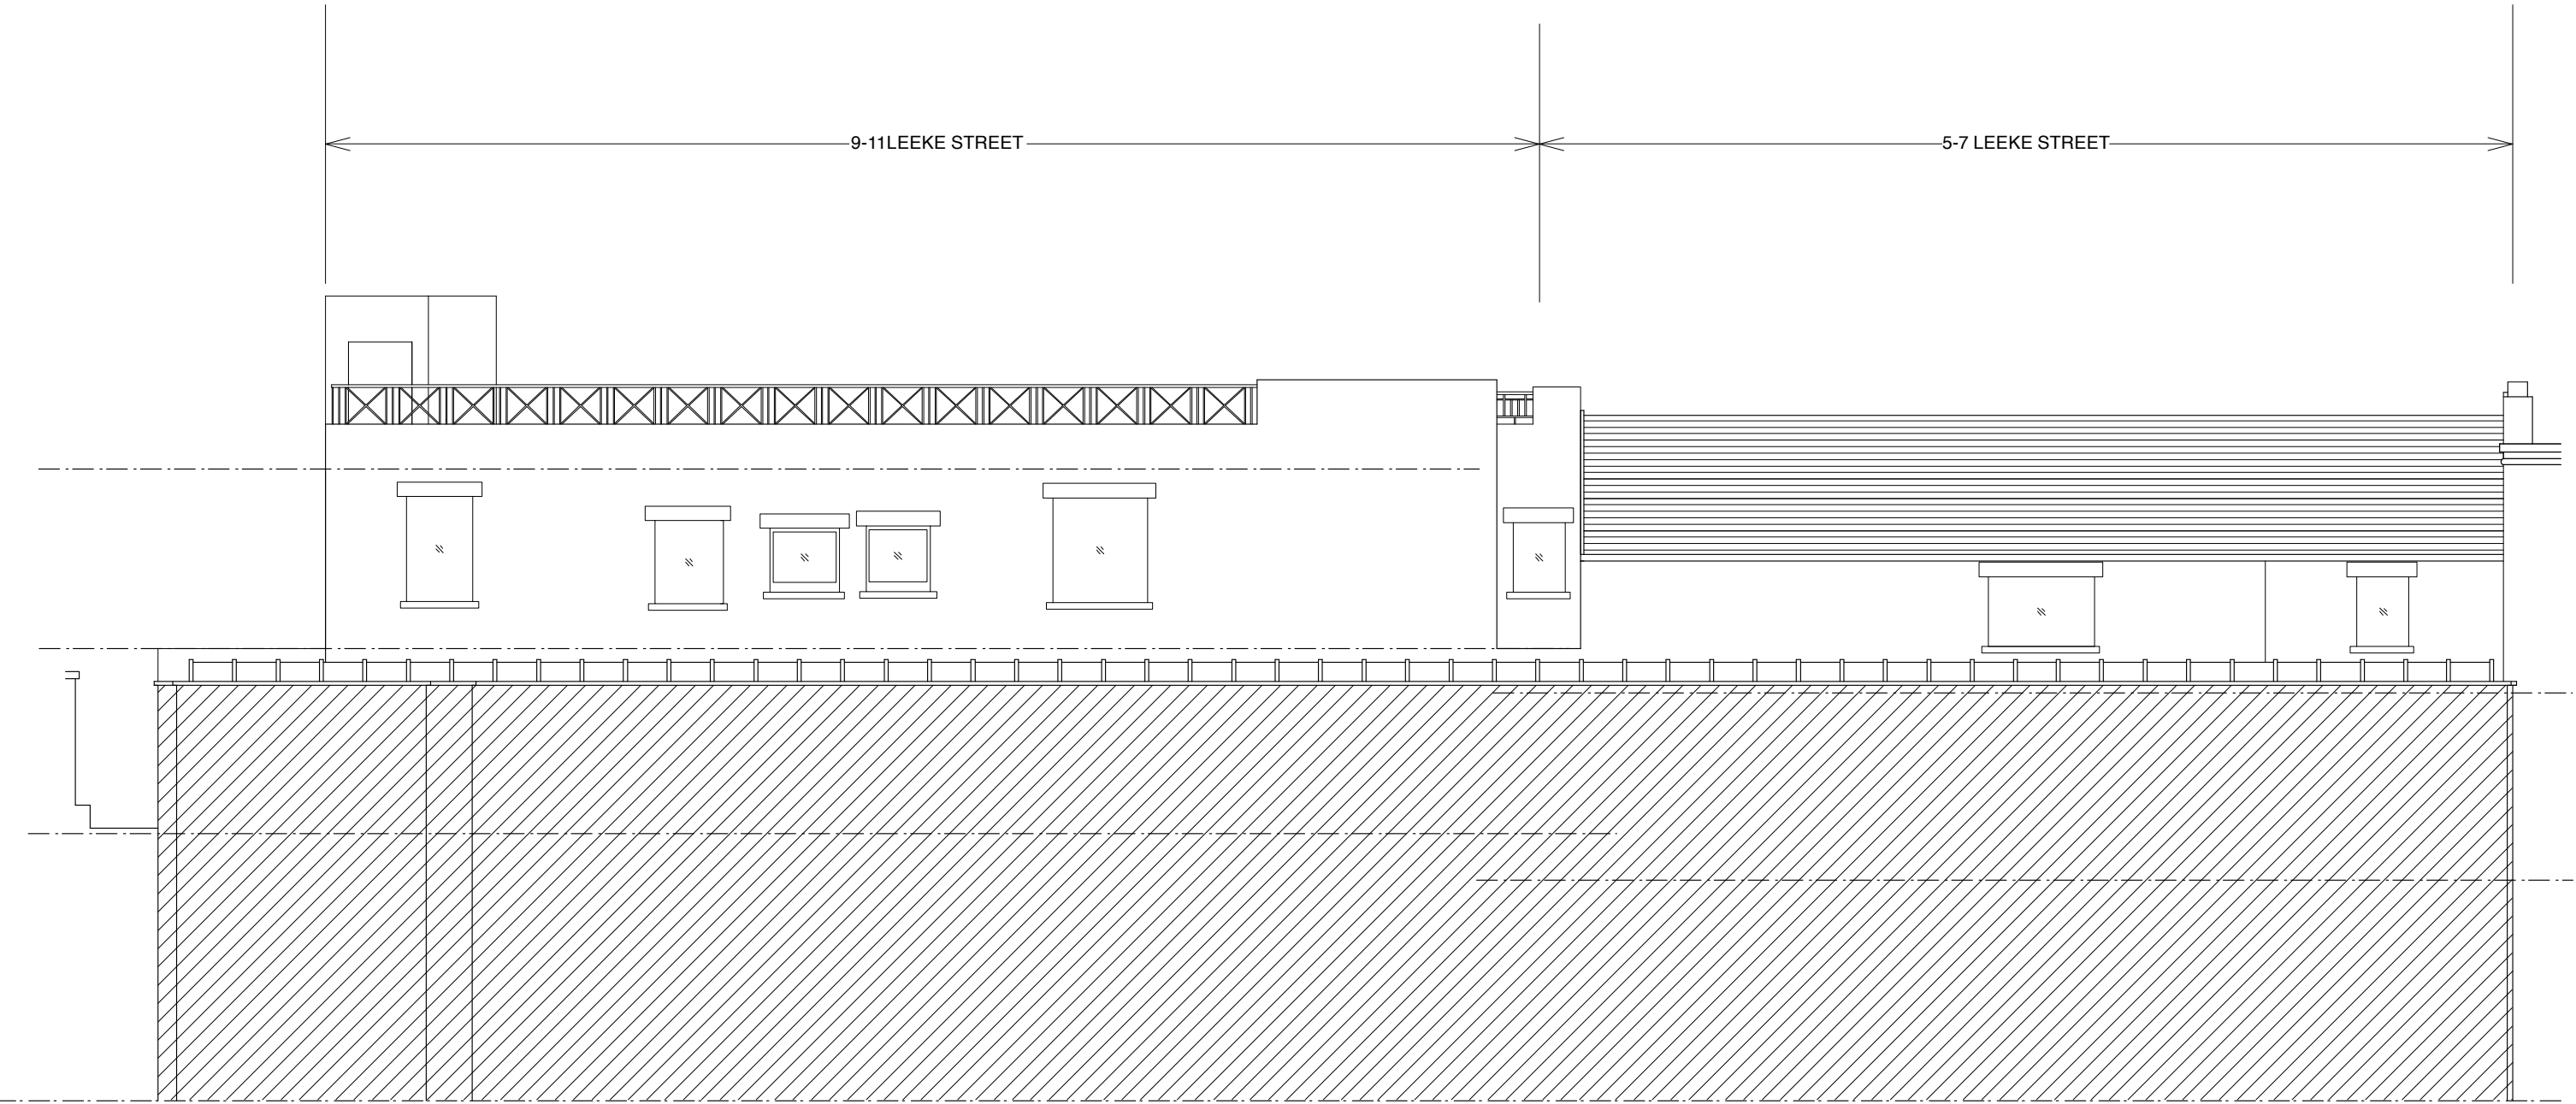

		GUY STANSFELD ARCHITECTS LIMITED	
Revisions	Project Title	Drawn By	Date
	PAUL HAMLYN FOUNDATION-LEEKE STREET	JP	14.12.10
PLEASE NOTE	Drawing Title	Checked By	Scale
	EXISTING REAR ELEVATION		1:100 @ A3
<small>--- Do not scale, use figured dimensions only. --- All dimensions to be verified on site prior to the commencement of any work or the production of any shop drawing. --- This drawing to be read in conjunction with all related Architect's and Engineer's drawings and any other relevant information. --- No liability will be accepted for any errors or omissions in the content of this drawing, which arise as a result of faulty transmission or reproduction when issued in an electronic format. No alterations or amendments are permitted to this drawing other than by Guy Stansfeld Architects Ltd.</small>		<small>318 KENSAL ROAD LONDON W10 5BZ www.stansfeld.com T. +44 20 8962 8666 F. +44 20 8962 8777 guy@stansfeld.com</small>	
		Drawing Number GSA884 / EX06	