

 
 




- 1 NEW LIFT
- 2 NEW GLAZING IN-FILL BEHIND EXISTING ROLLER SHUTTER - DETAILS TO MATCH EXISTING GLAZED IN-FILL AT NOS 9-11 LEEKE STREET

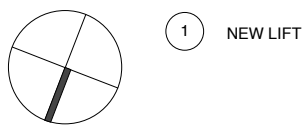


Revisions		Project Title PAUL HAMLYN FOUNDATION - LEEKE STREET		Drawn By TS		Date 14.12.10		Drawing Number GSA884 / PL01	
		Drawing Title PROPOSED GROUND FLOOR		Checked By		Scale 1:100 @ A3			
PLEASE NOTE		--- Do not scale, use figured dimensions only. --- All dimensions to be verified on site prior to the commencement of any work or the production of any shop drawing. --- This drawing to be read in conjunction with all related Architect's and Engineer's drawings and any other relevant information. --- No liability will be accepted for any errors or omissions in the content of this drawing, which arise as a result of faulty transmission or reproduction when issued in an electronic format. No alterations or amendments are permitted to this drawing other than by Guy Stansfeld Architects Ltd.						318 KENSAL ROAD LONDON W10 5BZ www.stansfeld.com T. +44 20 8962 8666 F. +44 20 8962 8777 guy@stansfeld.com	

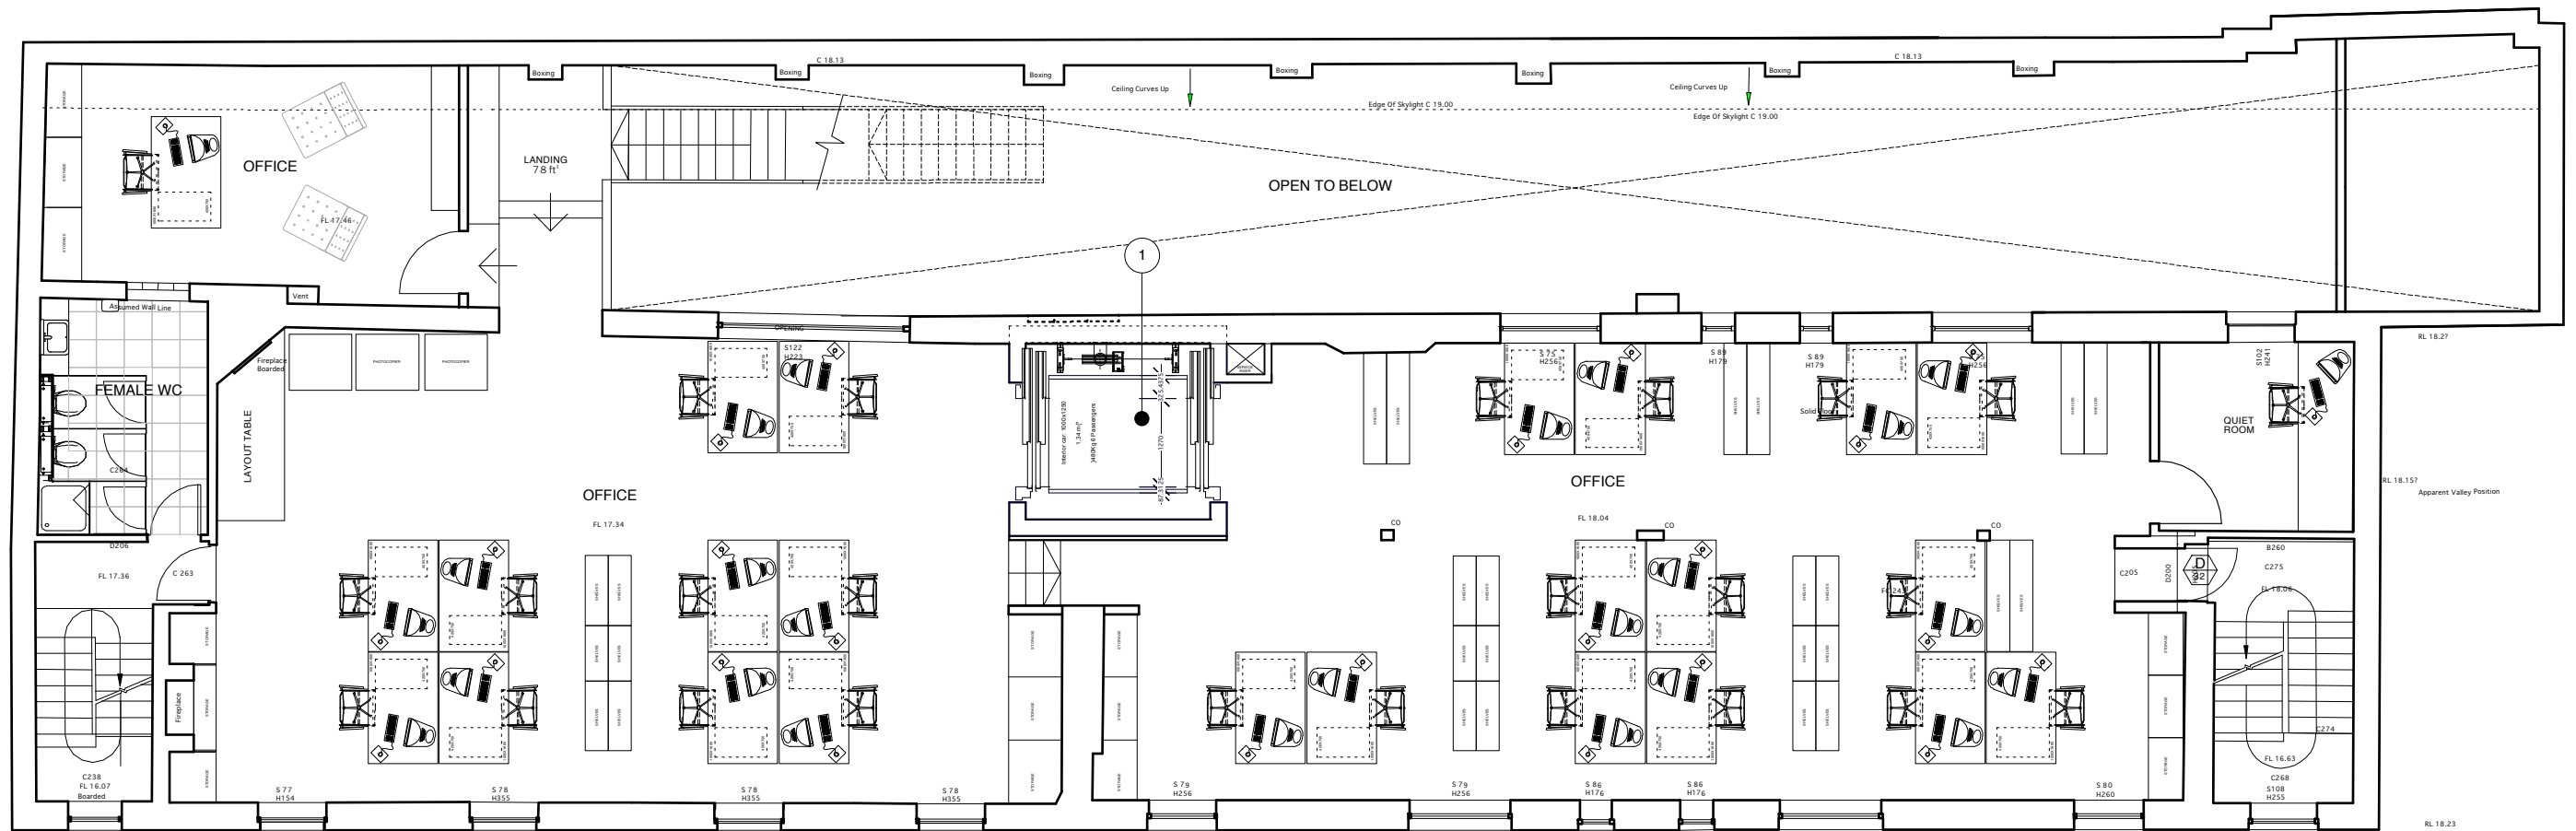



Revisions		Project Title PAUL HAMLYN FOUNDATION - LEEKE STREET		Drawn By TS	Date 14.12.10	Drawing Number GSA884 / PL02
		Drawing Title PROPOSED FIRST FLOOR		Checked By	Scale 1:100 @ A3	
PLEASE NOTE		--- Do not scale, use figured dimensions only. --- All dimensions to be verified on site prior to the commencement of any work or the production of any shop drawing. --- This drawing to be read in conjunction with all related Architect's and Engineer's drawings and any other relevant information. --- No liability will be accepted for any errors or omissions in the content of this drawing, which arise as a result of faulty transmission or reproduction when issued in an electronic format. No alterations or amendments are permitted to this drawing other than by Guy Stansfeld Architects Ltd.				318 KENSAL ROAD LONDON W10 5BZ www.stansfeld.com T. +44 20 8962 8666 F. +44 20 8962 8777 guy@stansfeld.com

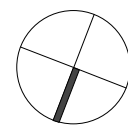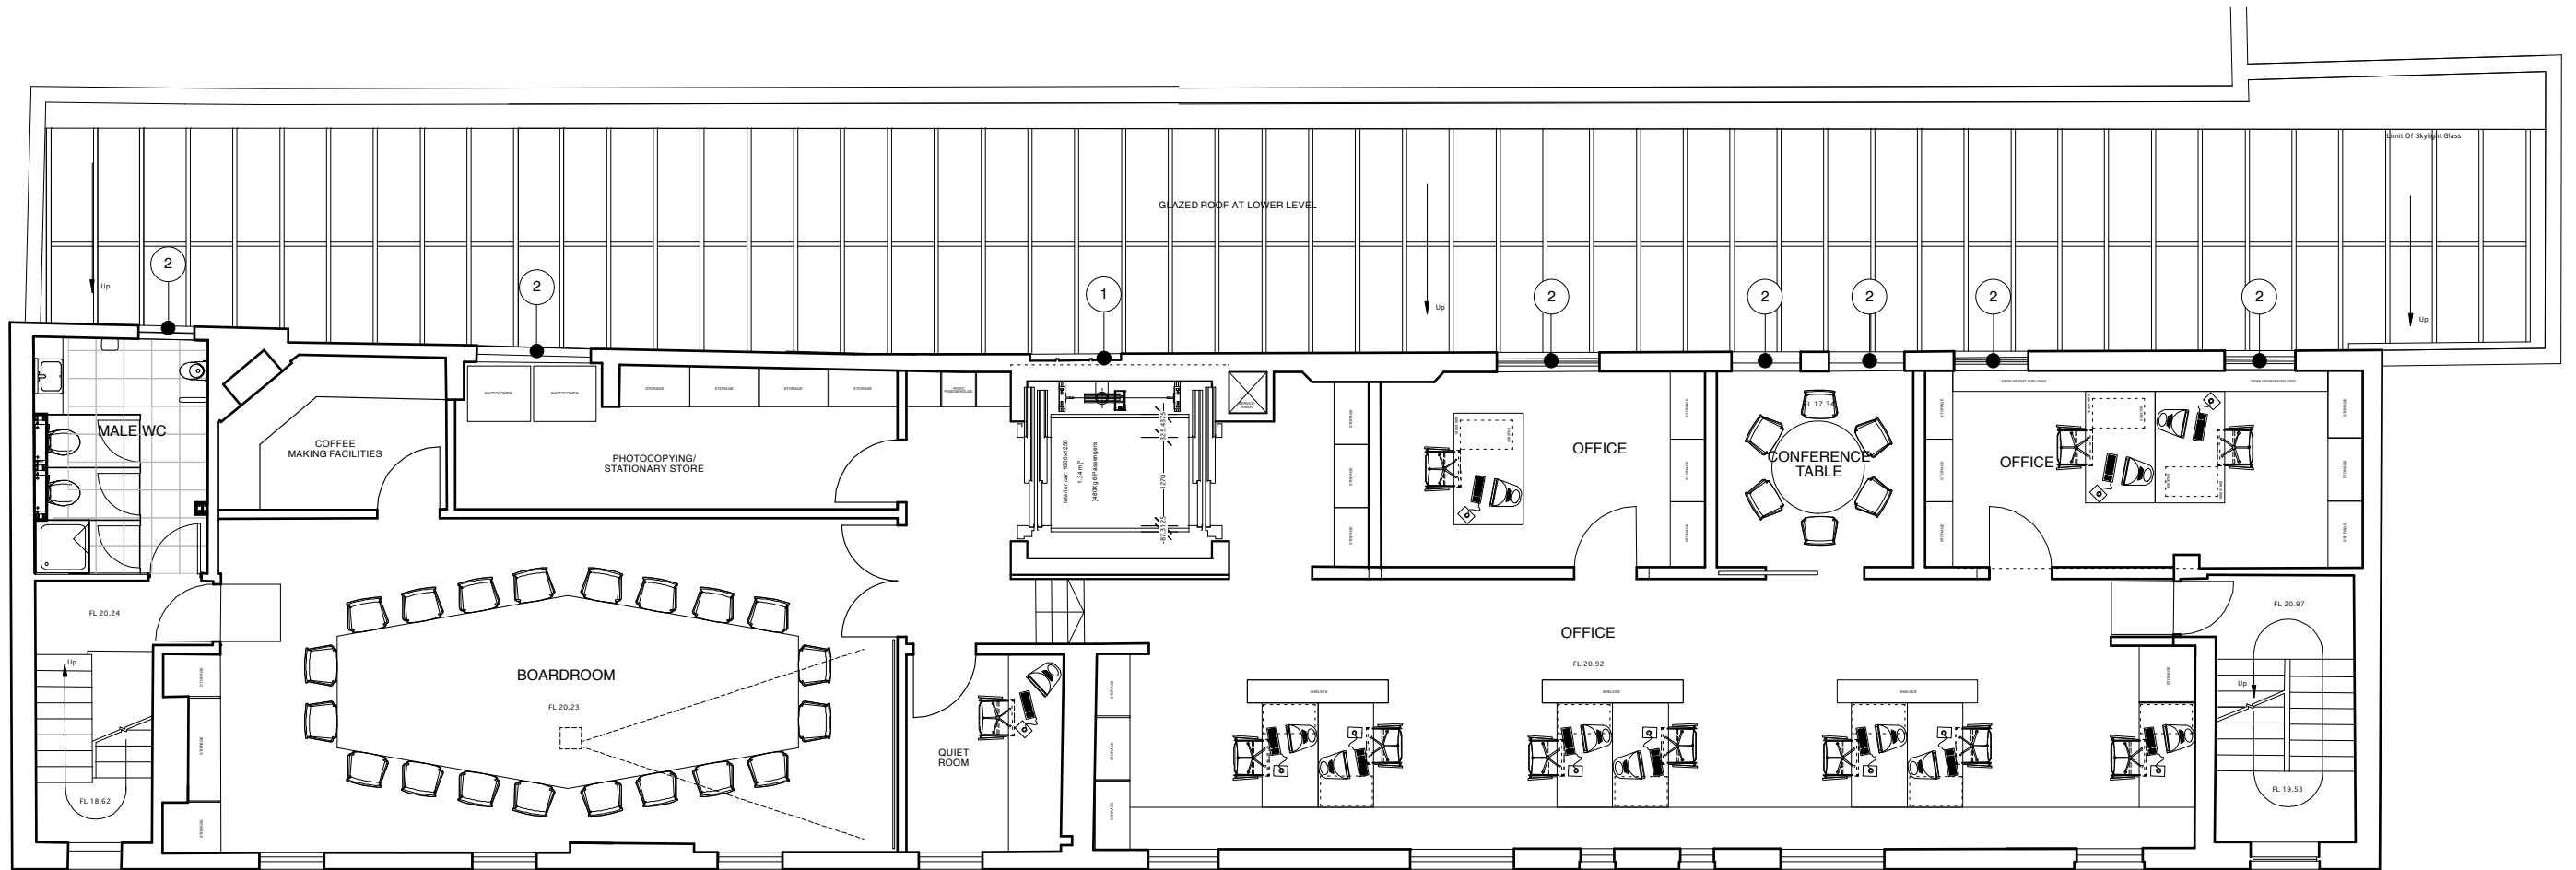


- 1 SEAMED LEAD CLADDING TO NEW LIFT ENCLOSURE, SET BACK FROM BRICK FACADES
- 2 NEW TIMBER FRAMED DOUBLE GLAZED REPLACEMENT WINDOW

 

Revisions		Project Title		GUY STANSFELD ARCHITECTS LIMITED	
		PAUL HAMLYN FOUNDATION - LEEKE STREET		Drawn By	Date
		PROPOSED SECOND FLOOR		TS	14.12.10
				Checked By	Scale
					1:100 @ A3
PLEASE NOTE		--- Do not scale, use figured dimensions only. --- All dimensions to be verified on site prior to the commencement of any work or the production of any shop drawing. --- This drawing to be read in conjunction with all related Architect's and Engineer's drawings and any other relevant information. --- No liability will be accepted for any errors or omissions in the content of this drawing, which arise as a result of faulty transmission or reproduction when issued in an electronic format. No alterations or amendments are permitted to this drawing other than by Guy Stansfeld Architects Ltd.		318 KENSAL ROAD LONDON W10 5BZ www.stansfeld.com T. +44 20 8962 8666 F. +44 20 8962 8777 guy@stansfeld.com	
				Drawing Number	
				GSA884 / PL03	

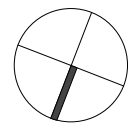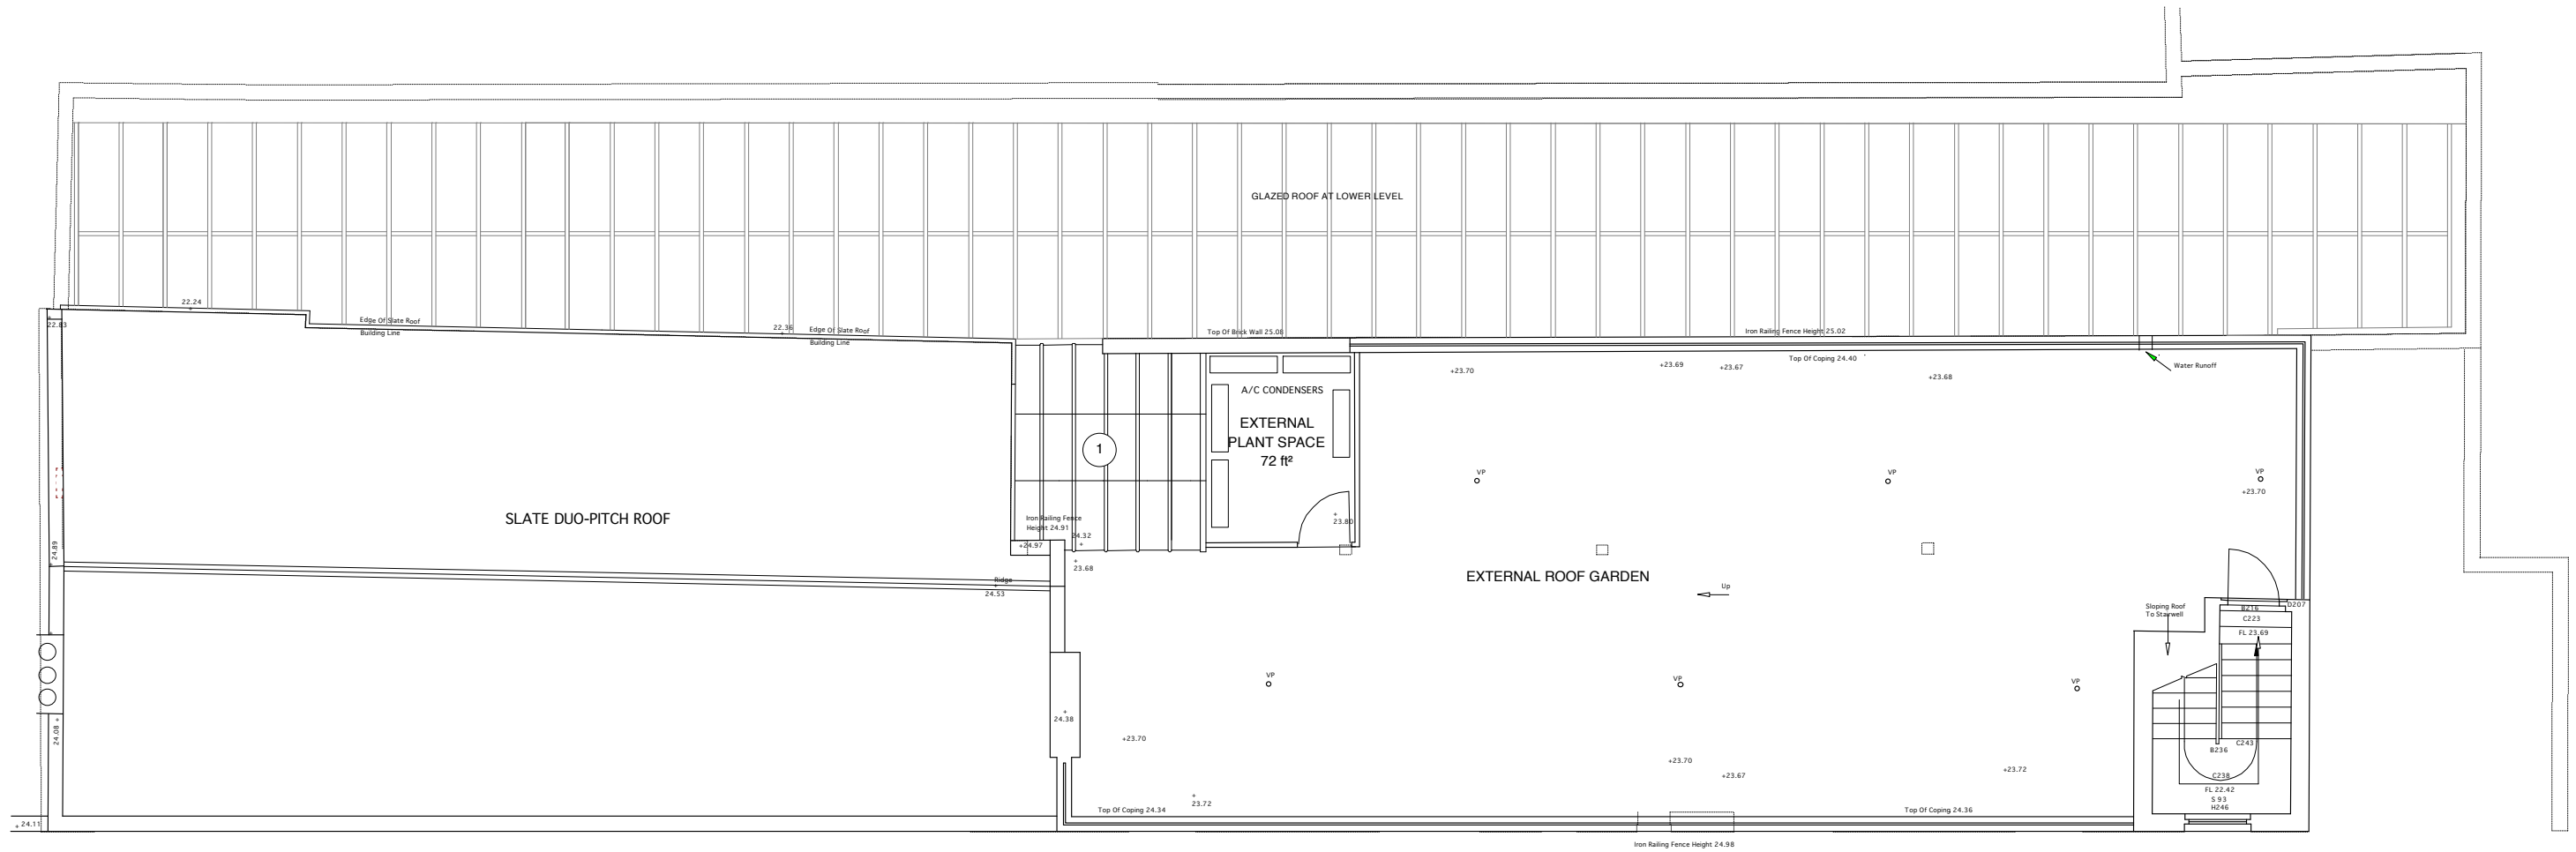

1 SEAMED LEAD CLADDING TO NEW LIFT ENCLOSURE, SET BACK FROM BRICK FACADES

 


Revisions		Project Title		GUY STANSFELD ARCHITECTS LIMITED	
		PAUL HAMLYN FOUNDATION - LEEKE STREET		Drawn By	Date
		PROPOSED ROOF		TS	14.12.10
				Checked By	Scale
					1:100 @ A3
PLEASE NOTE		--- Do not scale, use figured dimensions only. --- All dimensions to be verified on site prior to the commencement of any work or the production of any shop drawing. --- This drawing to be read in conjunction with all related Architect's and Engineer's drawings and any other relevant information. --- No liability will be accepted for any errors or omissions in the content of this drawing, which arise as a result of faulty transmission or reproduction when issued in an electronic format. No alterations or amendments are permitted to this drawing other than by Guy Stansfeld Architects Ltd.		318 KENSAL ROAD LONDON W10 5BZ www.stansfeld.com T. +44 20 8962 8666 F. +44 20 8962 8777 guy@stansfeld.com	
				Drawing Number	
				GSA884 / PL04	



1 NEW GLAZING IN-FILL BEHIND EXISTING ROLLER SHUTTER - DETAILS TO MATCH EXISTING GLAZED IN-FILL AT NOS 9-11 LEEKE STREET




Revisions		Project Title		GUY STANSFELD ARCHITECTS LIMITED	
		PAUL HAMLYN FOUNDATION - LEEKE STREET		Drawn By	Date
		PROPOSED FRONT ELEVATION		JP	14.12.10
				Checked By	Scale
					1:100 @ A3
PLEASE NOTE		--- Do not scale, use figured dimensions only. --- All dimensions to be verified on site prior to the commencement of any work or the production of any shop drawing. --- This drawing to be read in conjunction with all related Architect's and Engineer's drawings and any other relevant information. --- No liability will be accepted for any errors or omissions in the content of this drawing, which arise as a result of faulty transmission or reproduction when issued in an electronic format. No alterations or amendments are permitted to this drawing other than by Guy Stansfeld Architects Ltd.		318 KENSAL ROAD LONDON W10 5BZ www.stansfeld.com T. +44 20 8962 8666 F. +44 20 8962 8777 guy@stansfeld.com	
				Drawing Number	
				GSA884 / PL05	

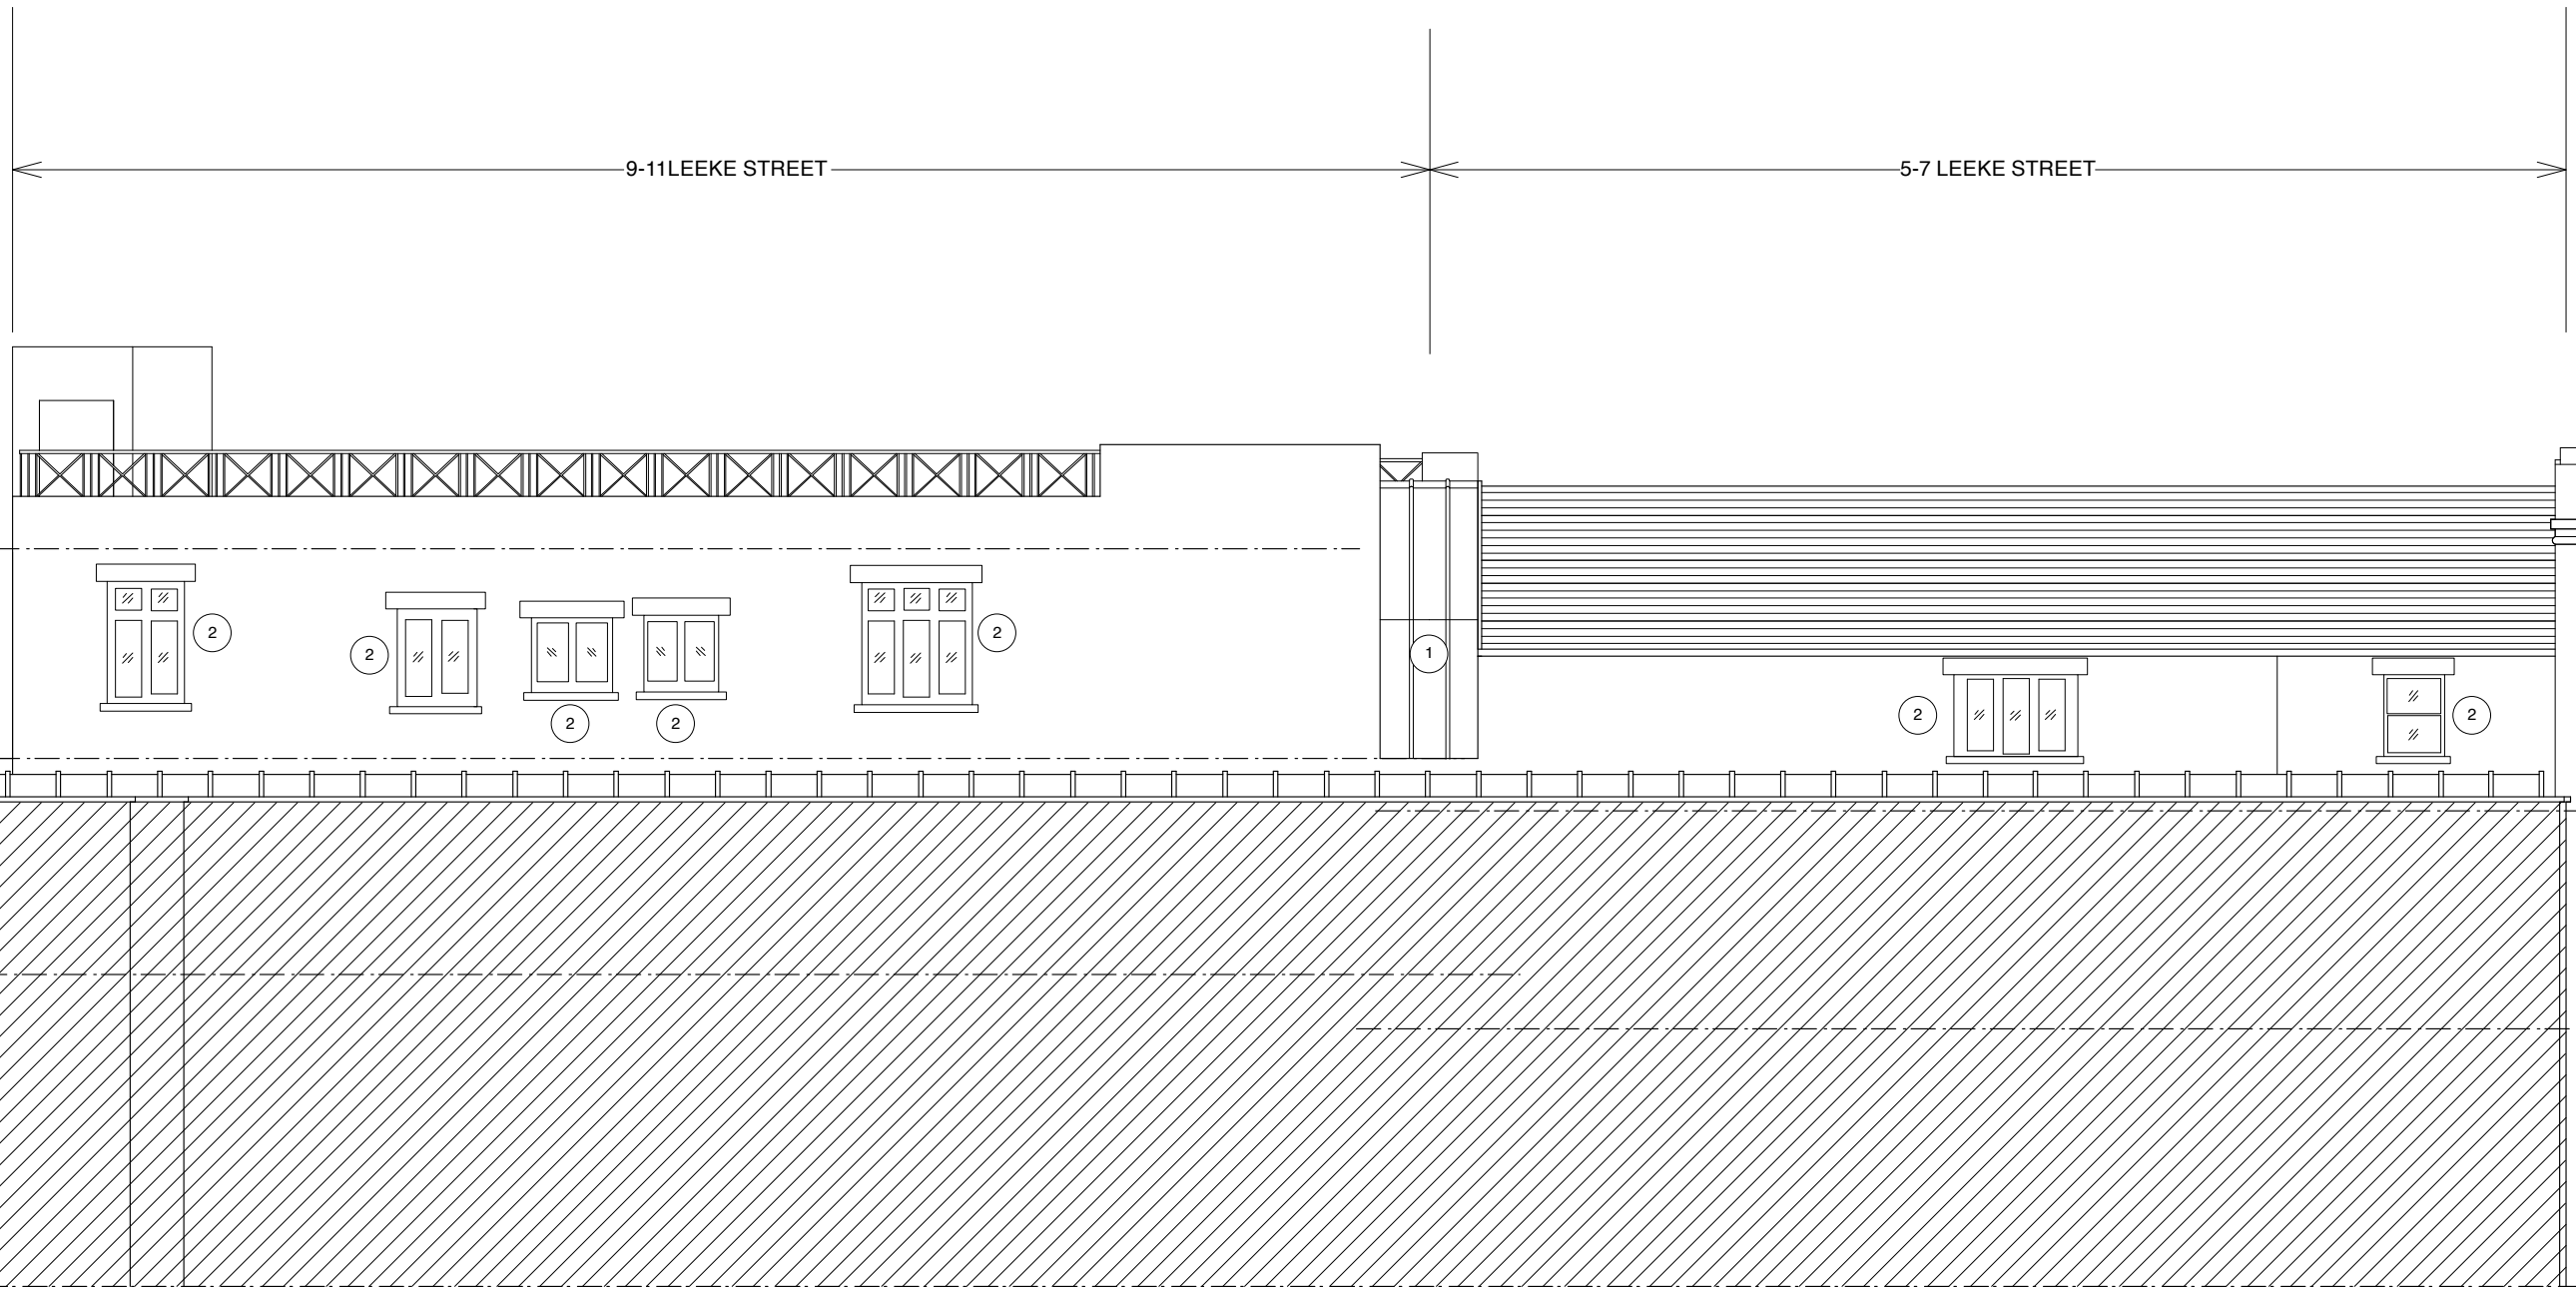


- 1 SEAMED LEAD CLADDING TO NEW LIFT ENCLOSURE, SET BACK FROM BRICK FACADES
- 2 NEW TIMBER FRAMED DOUBLE GLAZED REPLACEMENT WINDOW




		GUY STANSFELD ARCHITECTS LIMITED	
Revisions	Project Title	Drawn By	Date
	PAUL HAMLYN FOUNDATION - LEEKE STREET	JP	14.12.10
PLEASE NOTE	Drawing Title	Checked By	Scale
	PROPOSED REAR ELEVATION		1:100 @ A3
<small>--- Do not scale, use figured dimensions only. --- All dimensions to be verified on site prior to the commencement of any work or the production of any shop drawing. --- This drawing to be read in conjunction with all related Architect's and Engineer's drawings and any other relevant information. --- No liability will be accepted for any errors or omissions in the content of this drawing, which arise as a result of faulty transmission or reproduction when issued in an electronic format. No alterations or amendments are permitted to this drawing other than by Guy Stansfeld Architects Ltd.</small>		<small>318 KENSAL ROAD LONDON W10 5BZ www.stansfeld.com T. +44 20 8962 8666 F. +44 20 8962 8777 guy@stansfeld.com</small>	
		Drawing Number GSA884 / PL06	

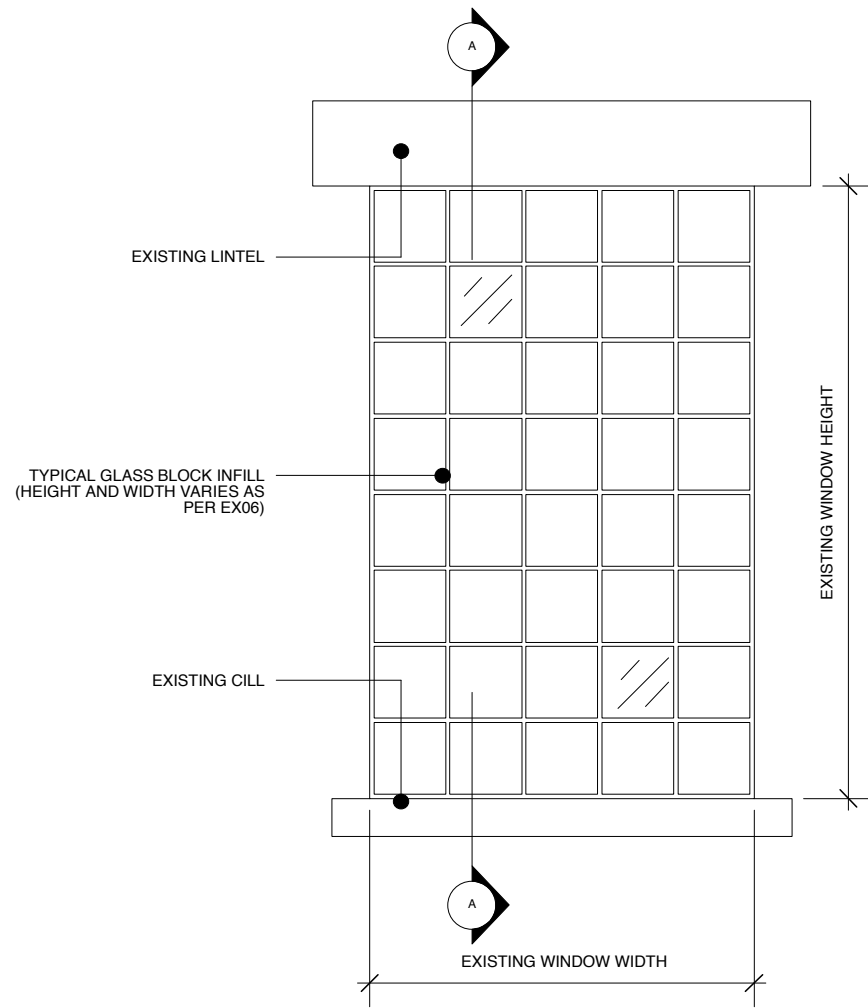


1 EXISTING WINDOW ELEVATION

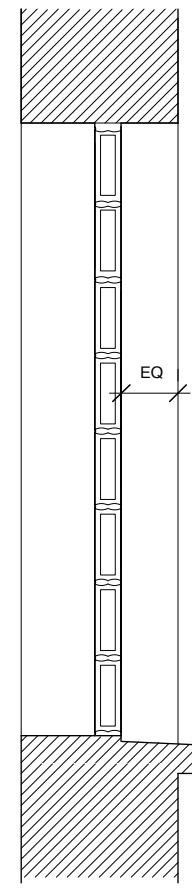


A EXISTING WINDOW SECTION

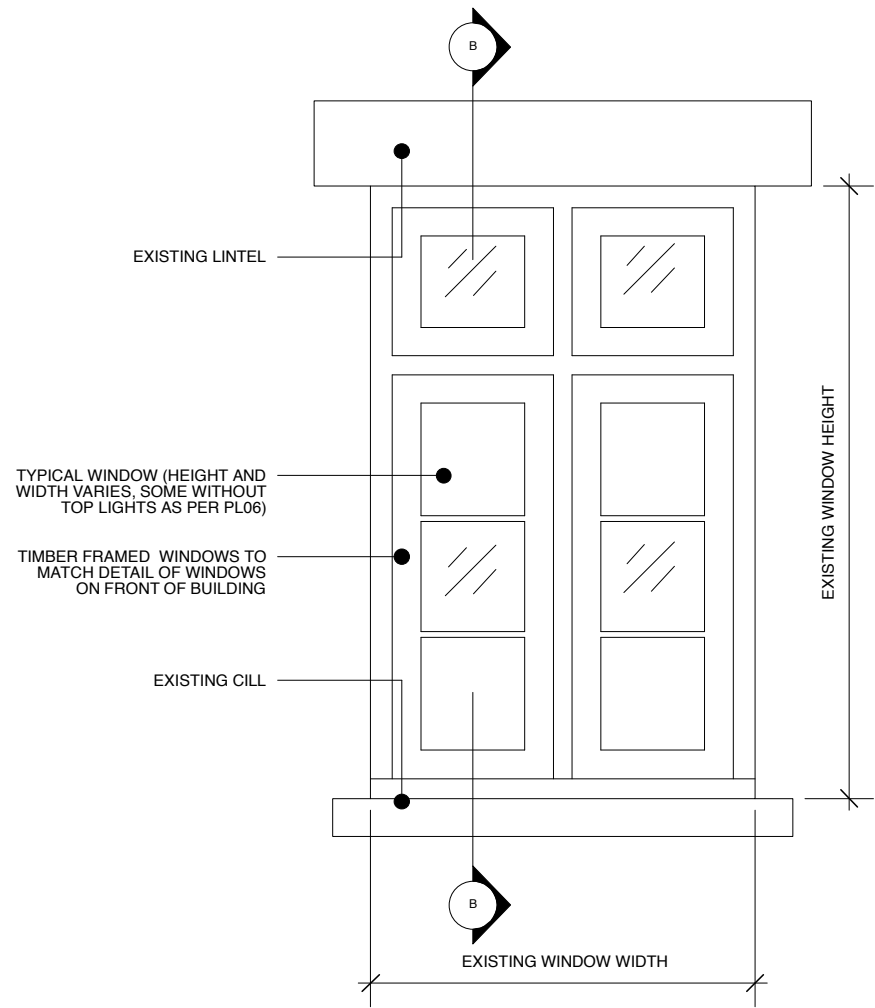

2 PROPOSED WINDOW ELEVATION

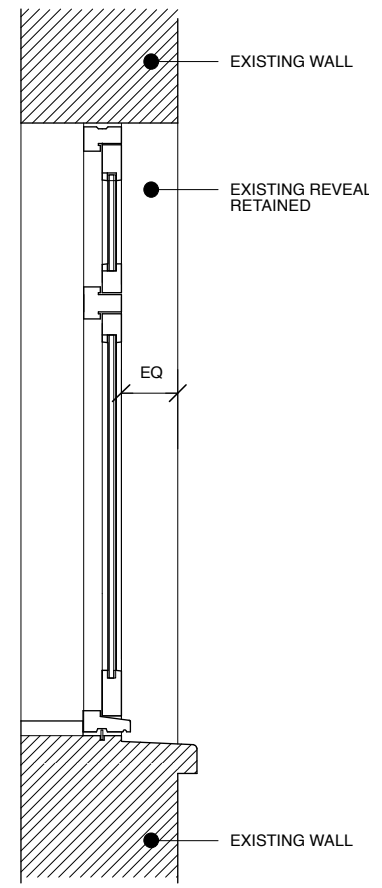

B PROPOSED WINDOW SECTION

 

		GUY STANSFELD ARCHITECTS LIMITED	
Revisions	Project Title	Drawn By	Date
	PAUL HAMLYN FOUNDATION - LEEKE STREET	TS	11.01.11
PLEASE NOTE	Drawing Title	Checked By	Scale
	PROPOSED REAR WINDOWS		1:20 @ A3
<small>--- Do not scale, use figured dimensions only. --- All dimensions to be verified on site prior to the commencement of any work or the production of any shop drawing. --- This drawing to be read in conjunction with all related Architect's and Engineer's drawings and any other relevant information. --- No liability will be accepted for any errors or omissions in the content of this drawing, which arise as a result of faulty transmission or reproduction when issued in an electronic format. No alterations or amendments are permitted to this drawing other than by Guy Stanfeld Architects Ltd.</small>		<small>318 KENSAL ROAD LONDON W10 5BZ www.stansfeld.com T. +44 20 8962 8666 F. +44 20 8962 8777 guy@stansfeld.com</small>	
		Drawing Number GSA884 / PL09	