



Rear Elevation



Scale—metres

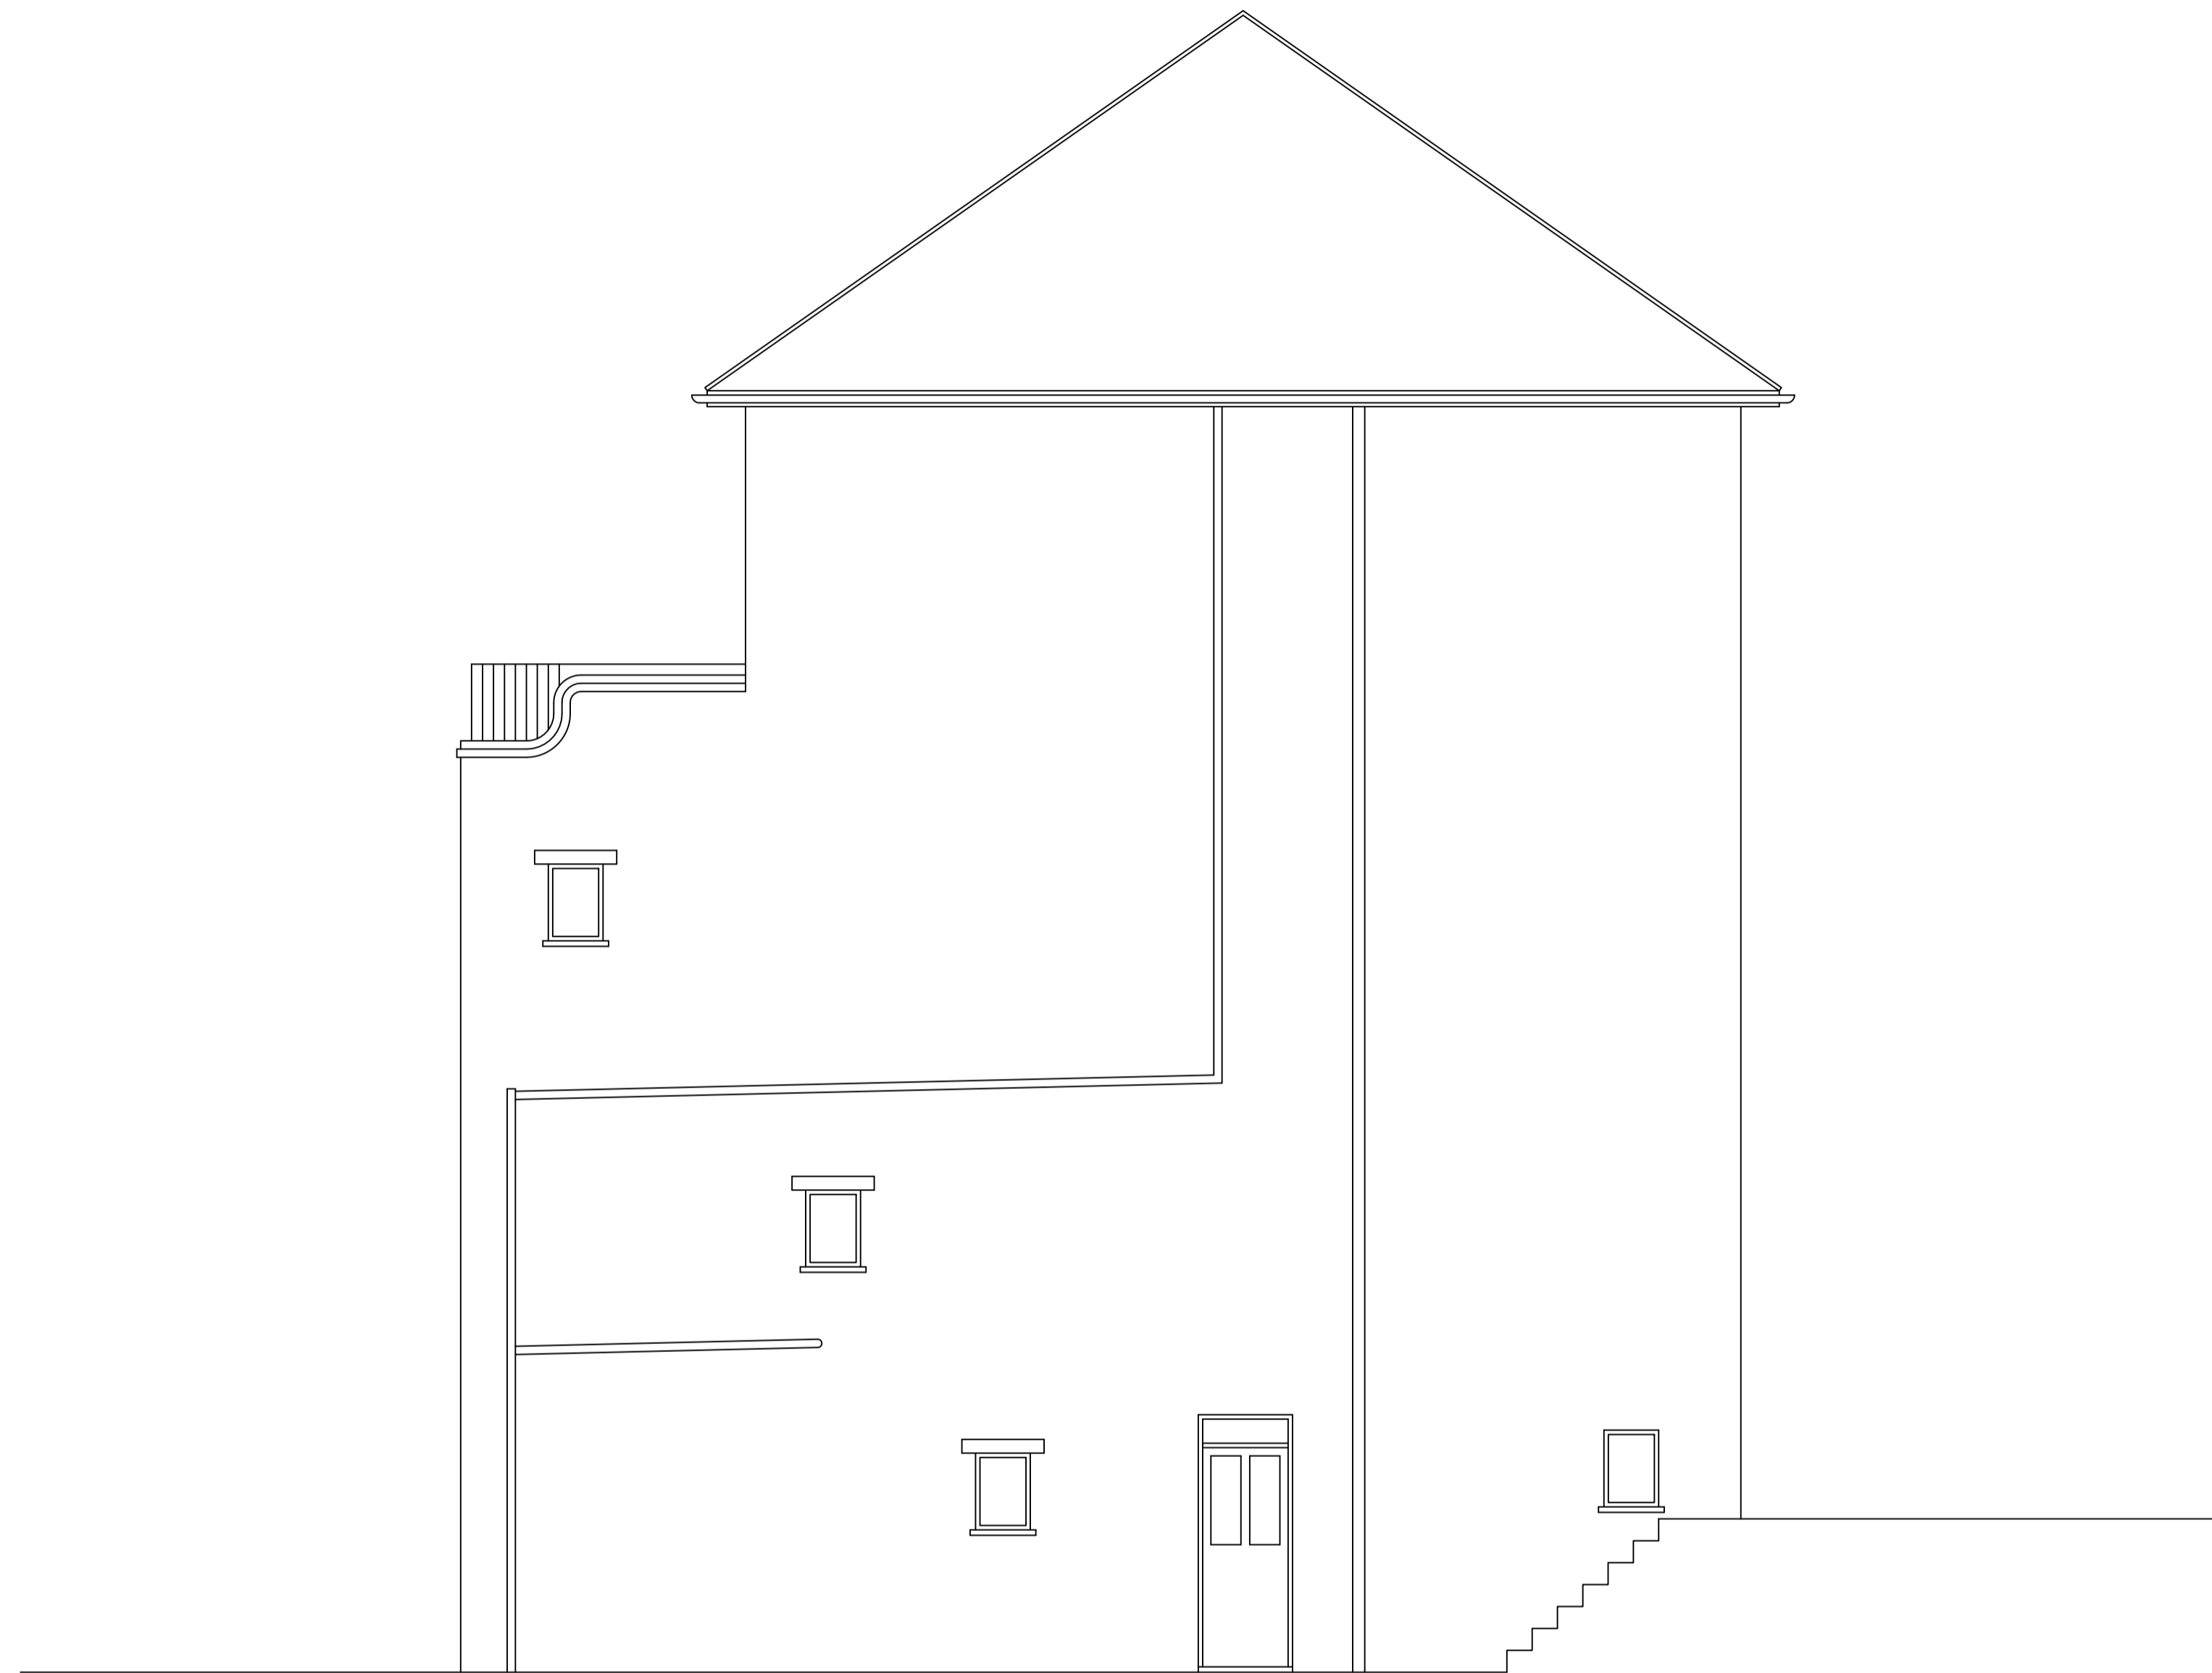

Side Elevation

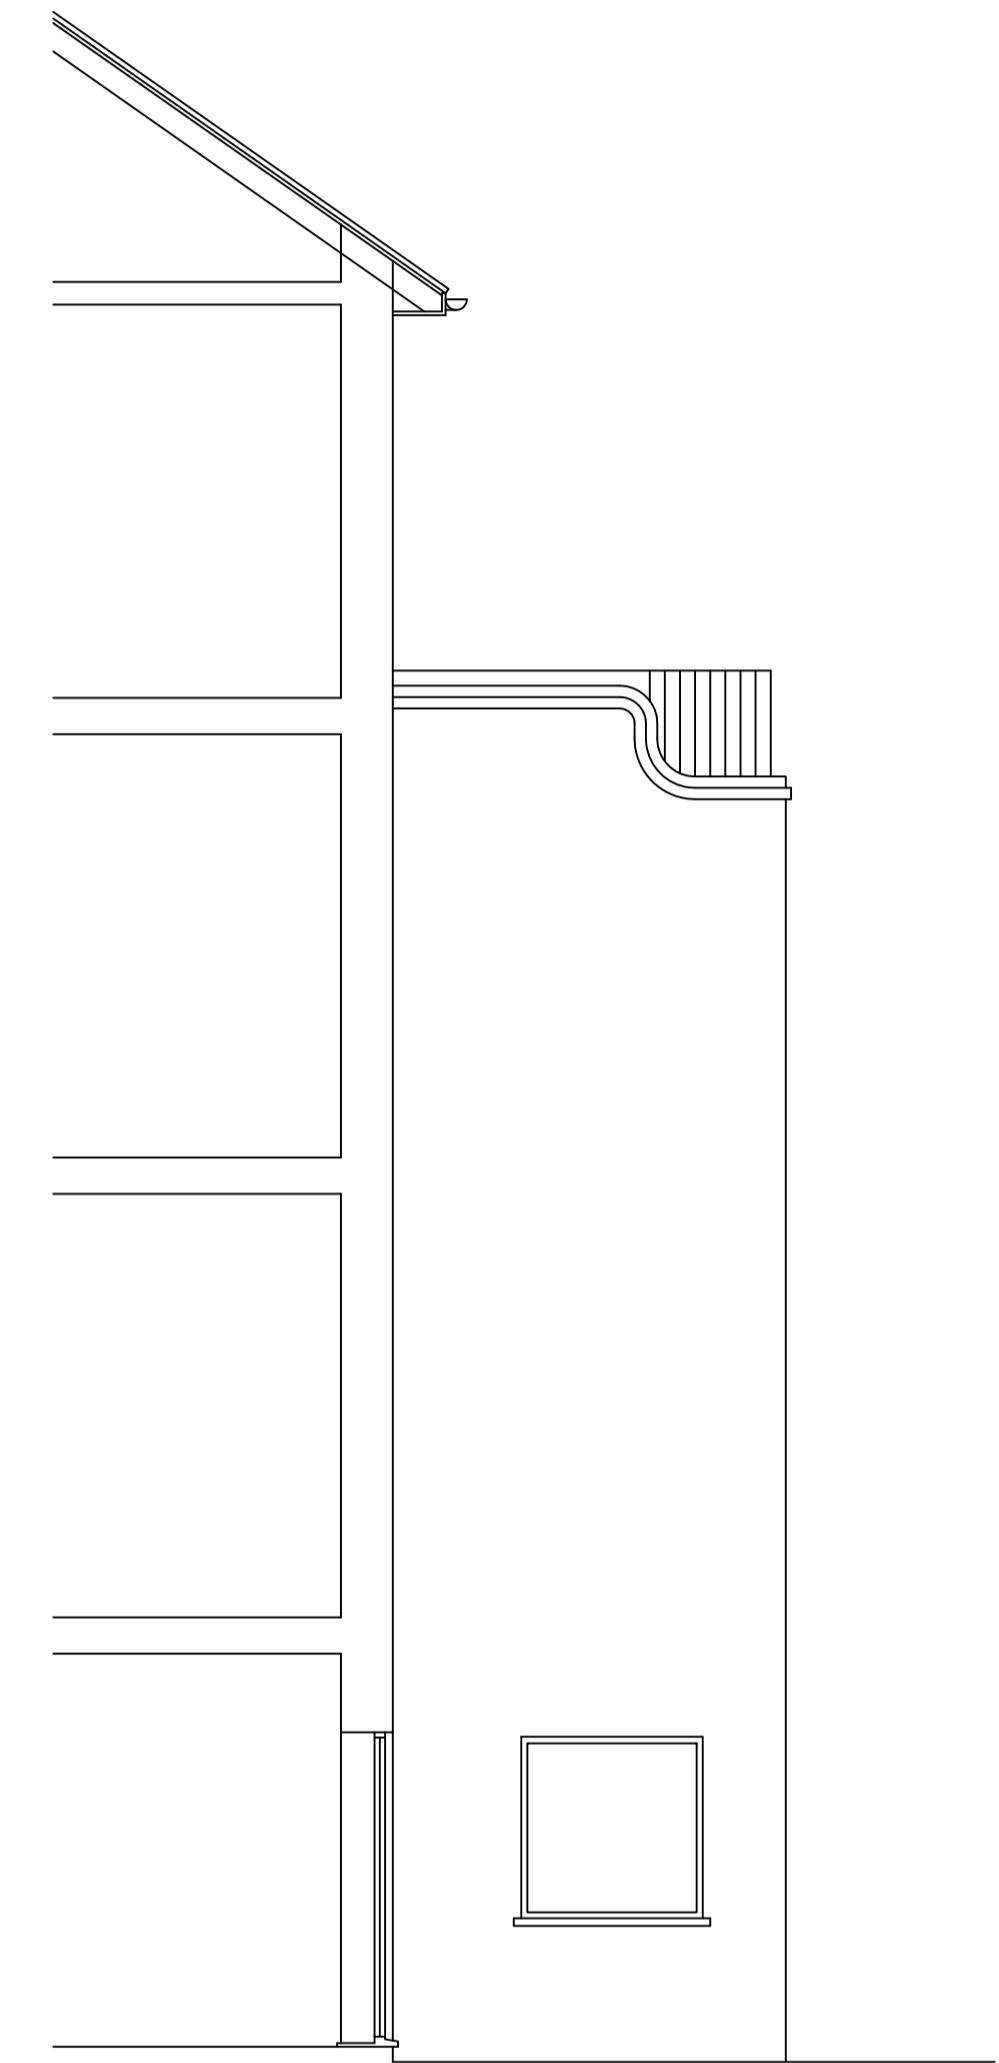

Section A-A/Side Elevation

| DATE | REVISION |
|------|----------|
|      |          |

Client:  
**Mr Paul and Helena Doherty**  
Project Title:  
**14 A Laurier Road  
London  
NW5 1SG**  
Drawing Title:  
**EXISTING ELEVATIONS & SECTION**  
Scale: 1:50 @ A1 Date: 24.06.2010  
Dwg.No.: **LR.01.05**