
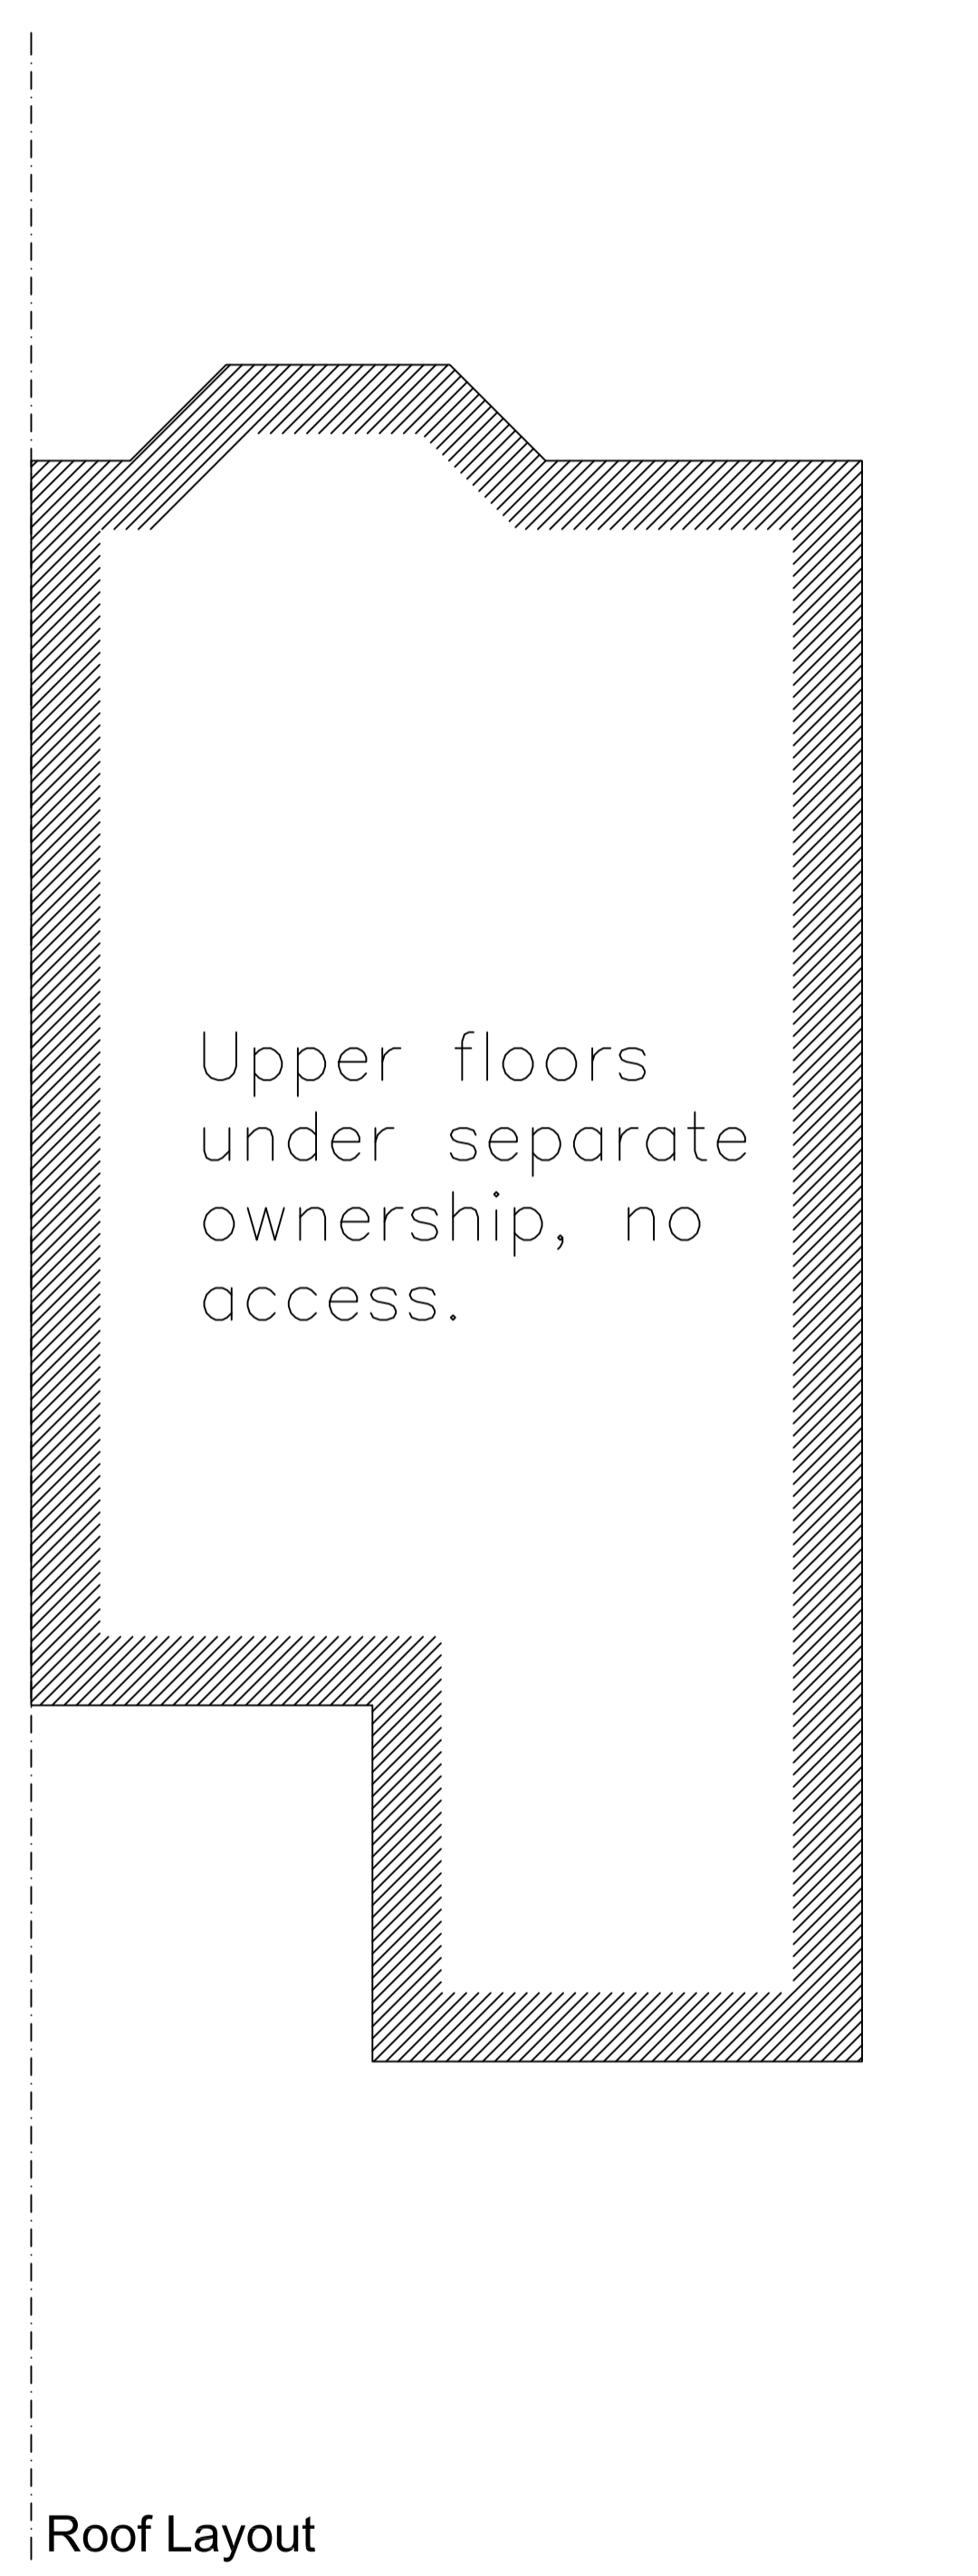


Lower Ground Floor Plan

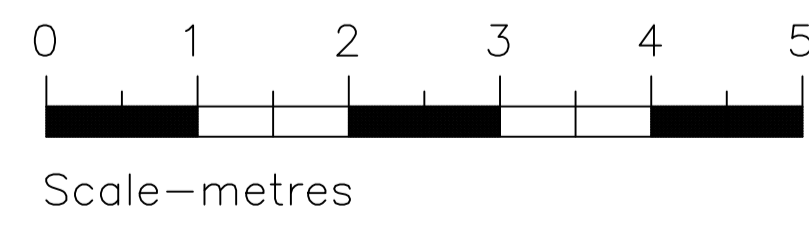

Roof Layout

| DATE | REVISION |
|------|----------|
| | |

Client:
Mr Paul and Helena Doherty
Project Title:
**14 A Laurier Road
London
NW5 1SG**
Drawing Title:
EXISTING FLOOR PLANS
Scale: 1:50 @ A1 Date: 24.06.2010
Dwg.No.: **LR.01.04**