





Rear Elevation

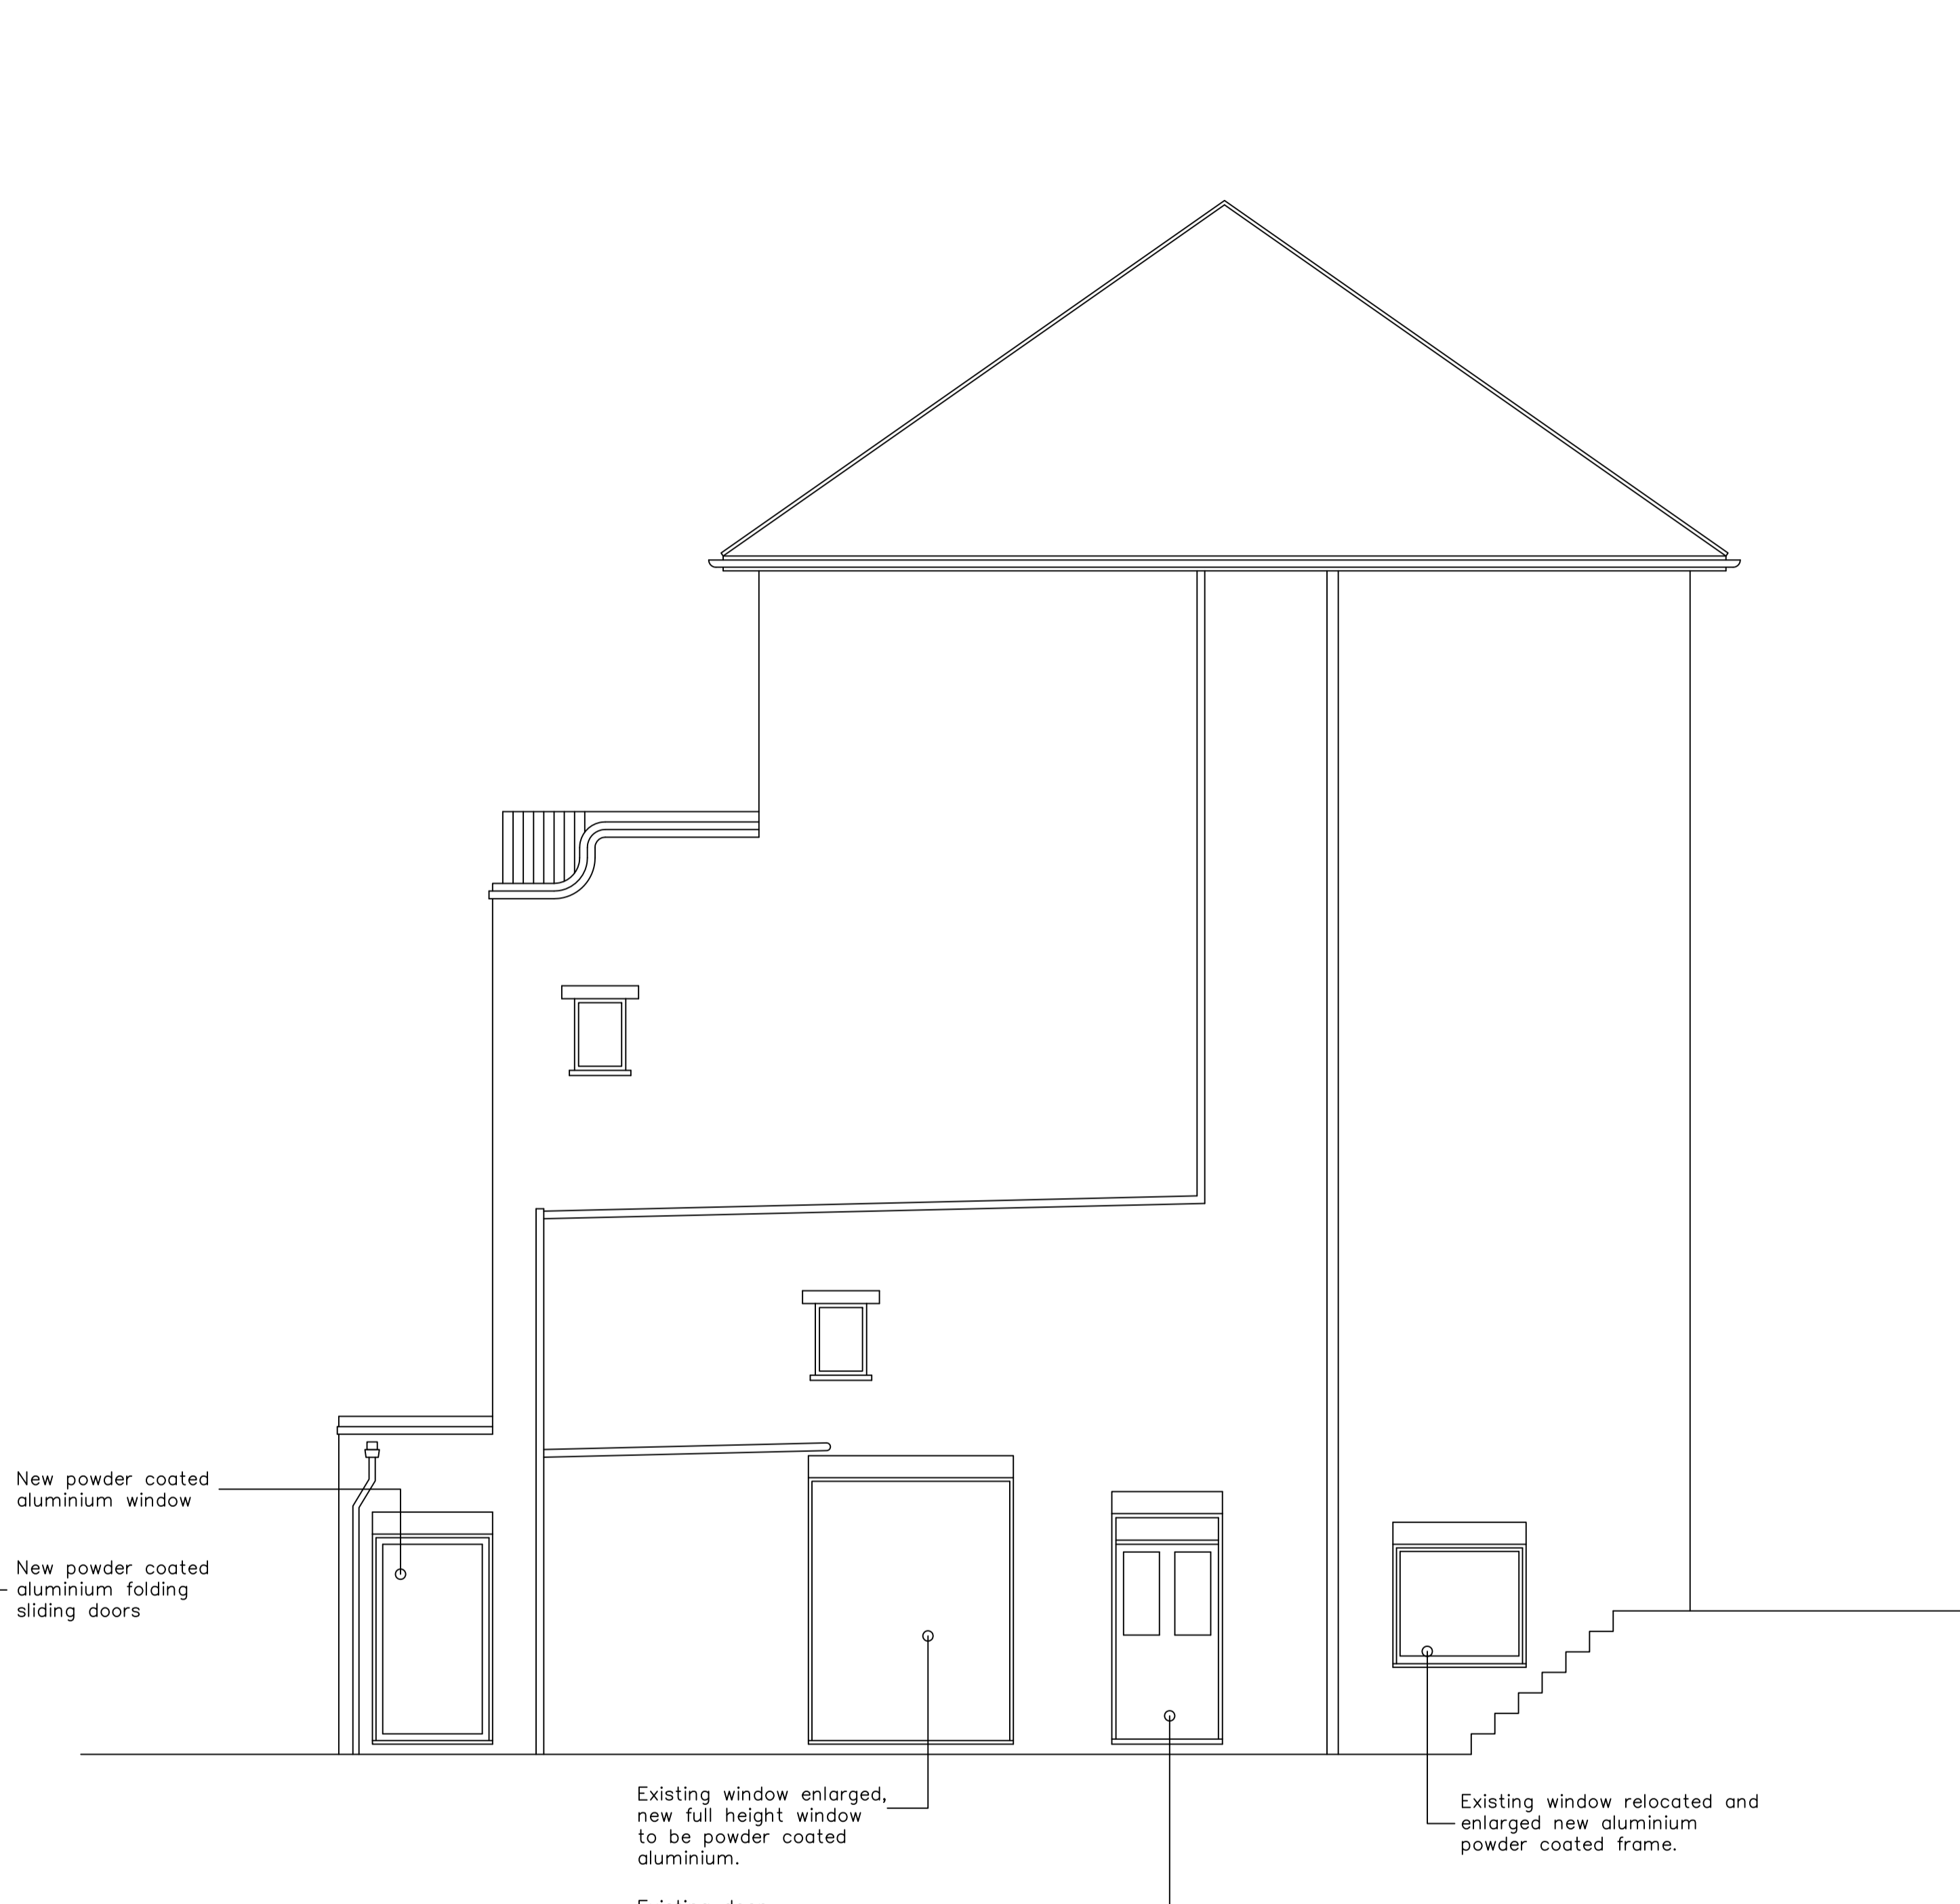

Side Elevation

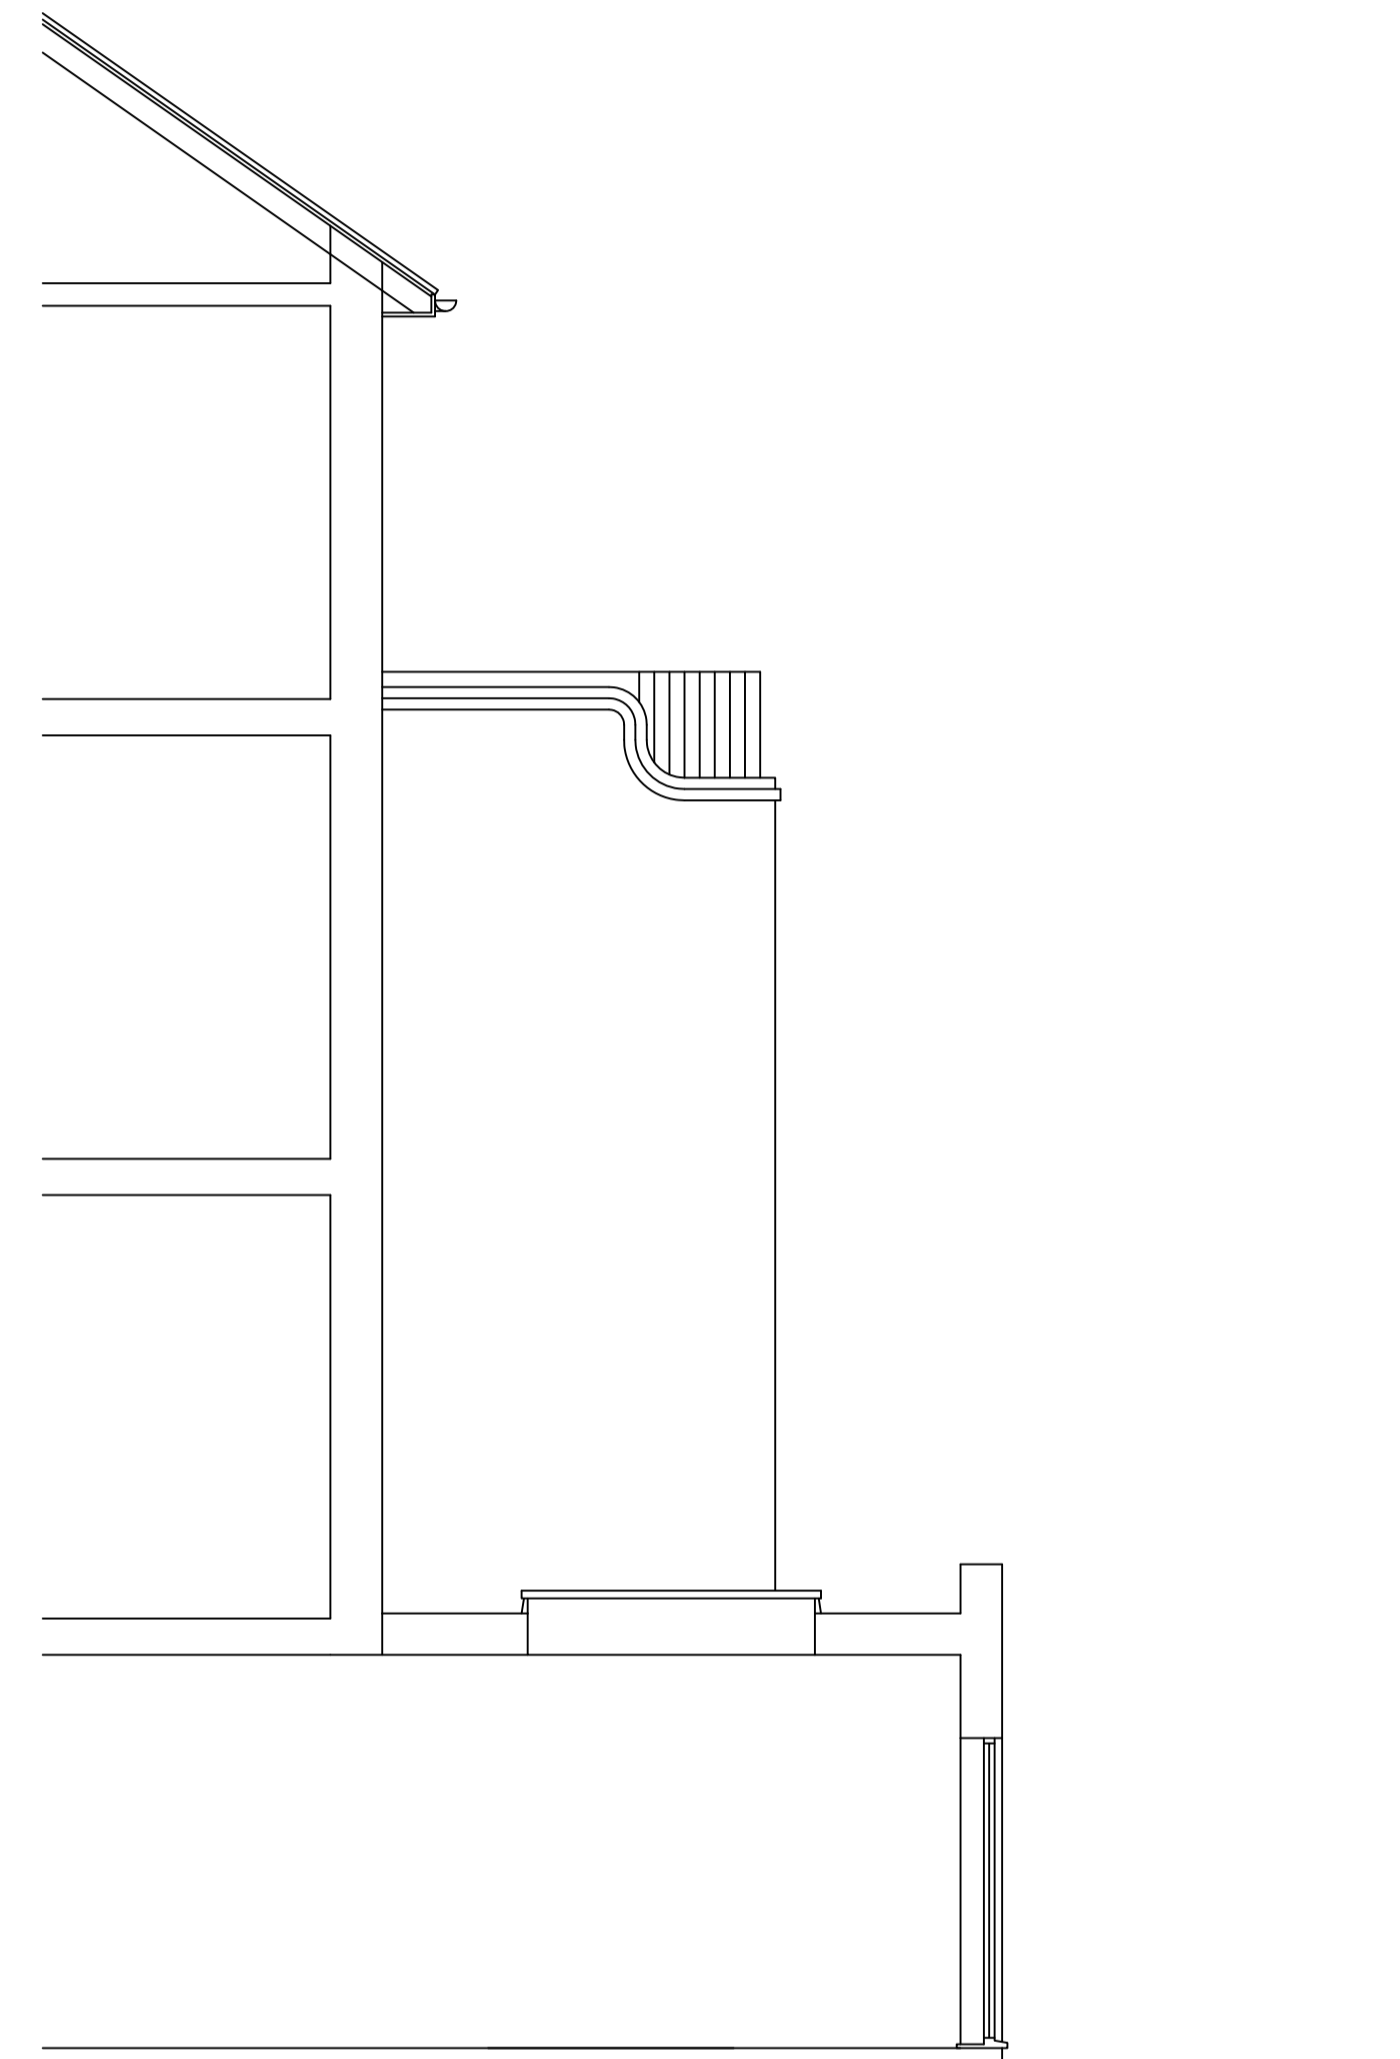

Section A-A/Side Elevation

DATE	REVISION

Client:
Mr Paul and Helena Doherty

Project Title:
**14 A Laurier Road
 London
 NW5 1SG**

Drawing Title:
PROPOSED ELEVATIONS

Scale: 1:50 @ A1 Date: 24.06.2010

Dwg.No.: **LR.01.07 A**