




Scale—metres

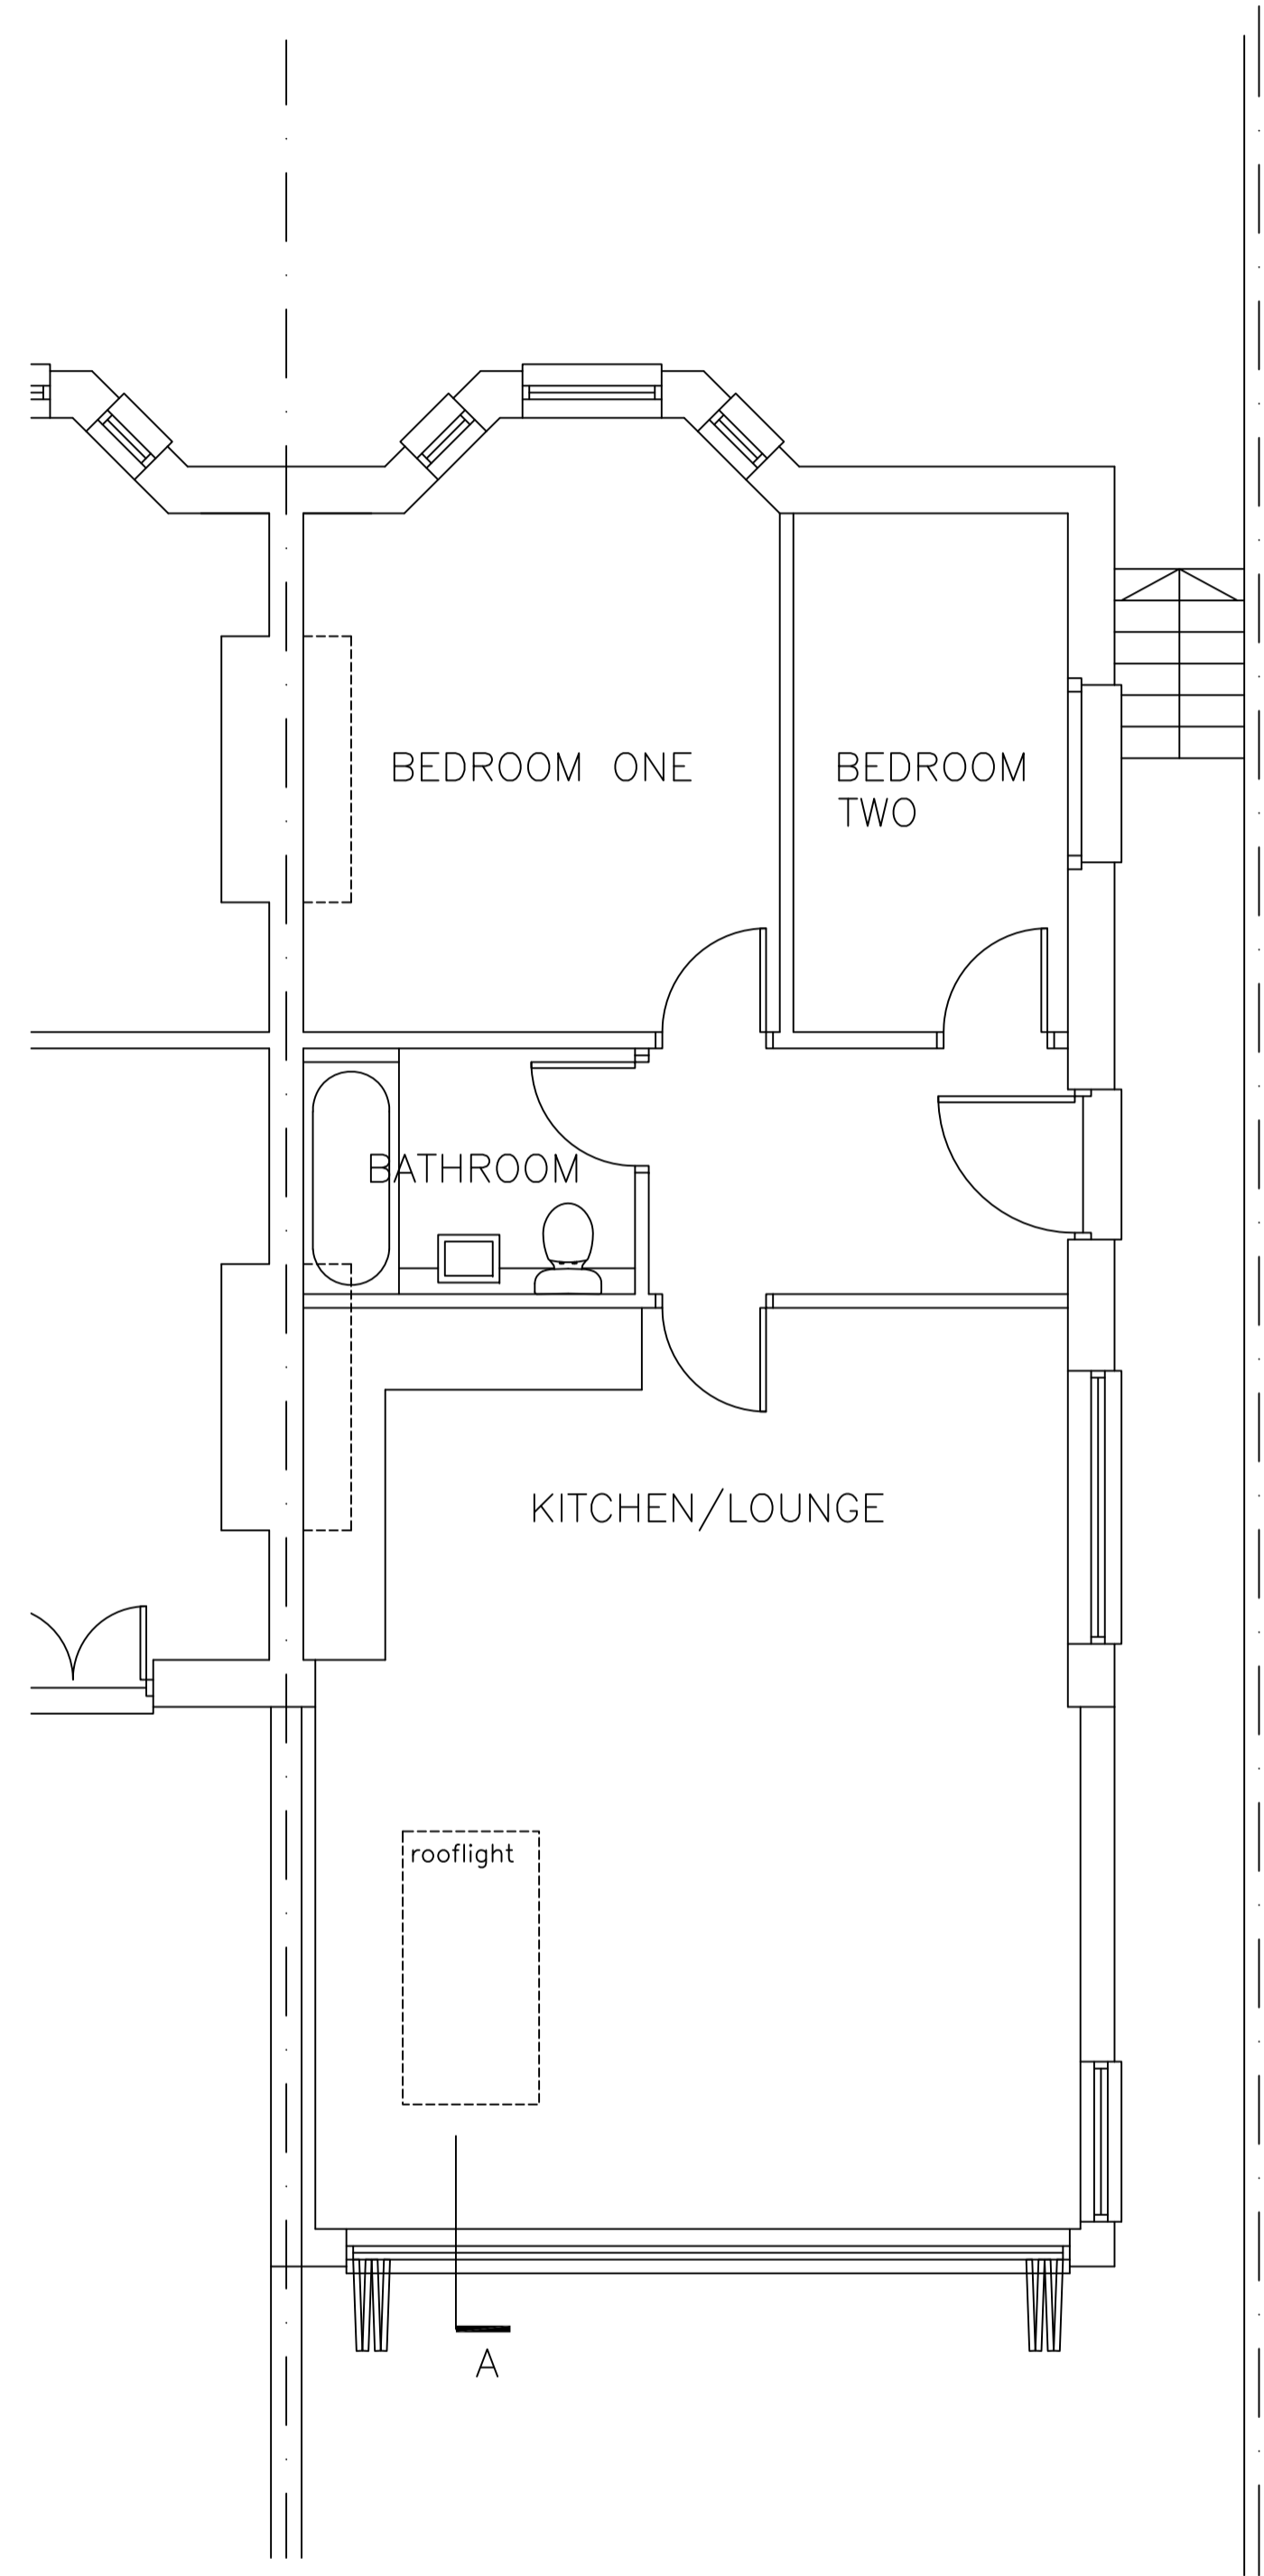

Lower Ground Floor Plan

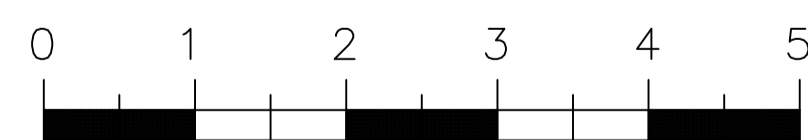

Scale—metres

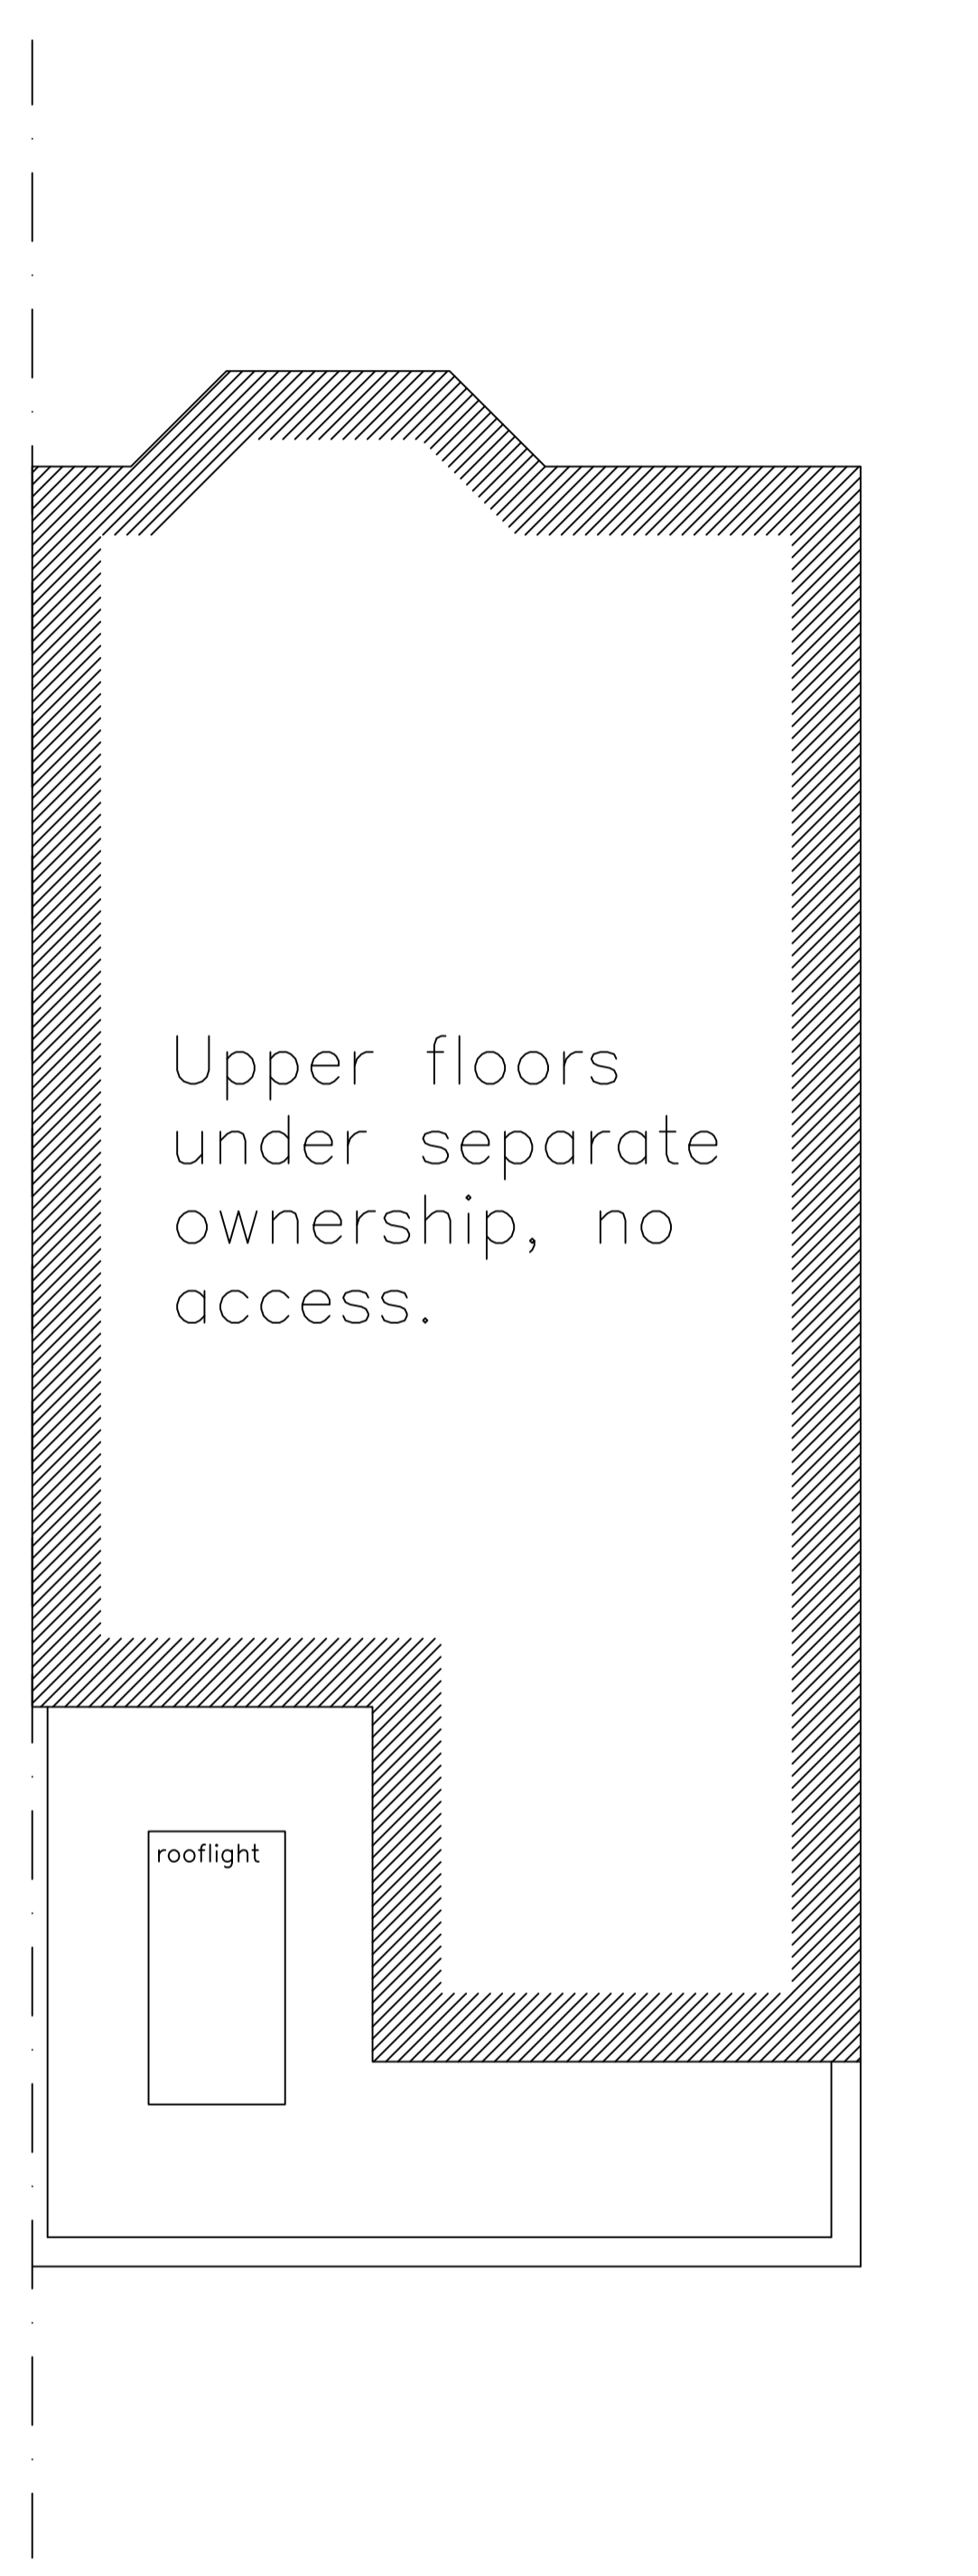

Roof Layout

DATE	REVISION

Client:
Mr Paul and Helena Doherty
Project Title:
**14 A Laurier Road
London
NW5 1SG**

Drawing Title:
PROPOSED FLOOR PLANS

Scale: 1:50 @ A1 Date: 24.06.2010

Dwg.No.: **LR.01.06 A**