


These plans and specifications prepared by Brian O'Reilly Architects as instruments of professional service shall remain the property of Brian O'Reilly Architects.

These plans may not be copied or reused without the express written consent of Brian O'Reilly Architects. The use of these plans for construction is permitted only when specifically released for construction reference by a dated authorized signatory.


These plans are project and site specific and shall only be used for their intended purpose unless otherwise permitted by written consent of Brian O'Reilly Architects.

All dimensions shown are indicative and must be double checked on site by the contractor. Any discrepancies found must be reported to Brian O'Reilly Architects.

DO NOT SCALE FROM THE DRAWING

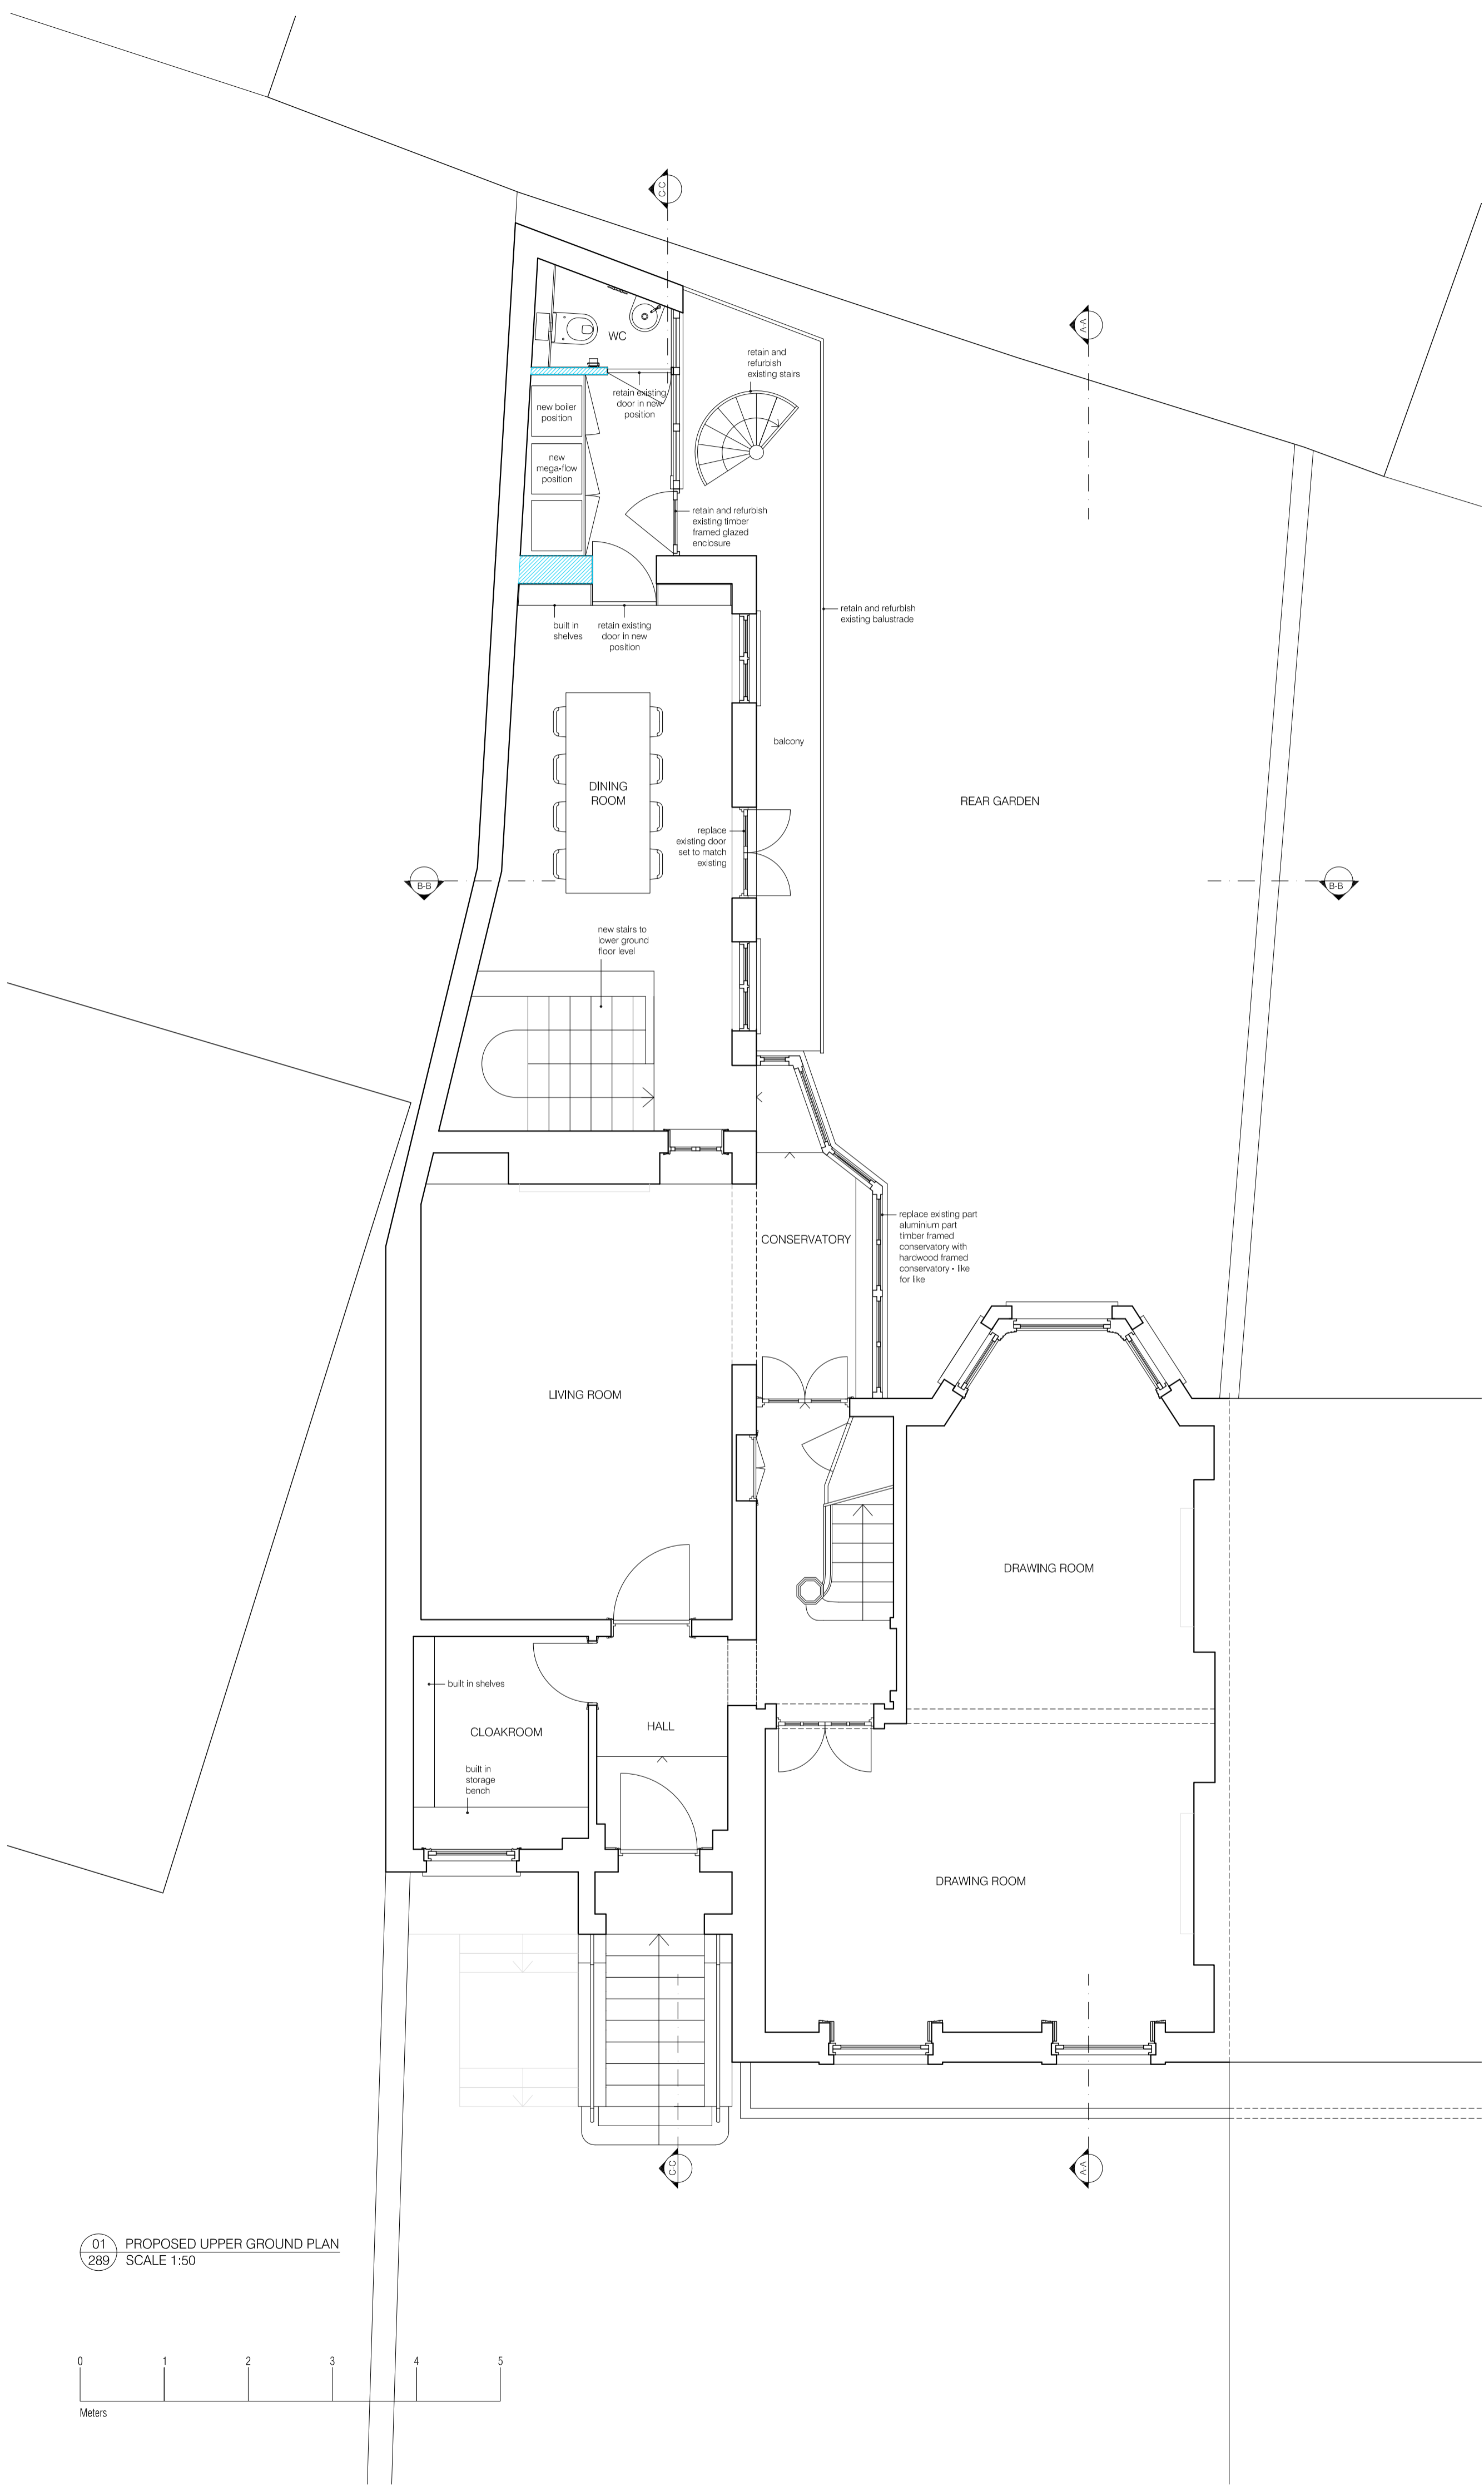

01 PROPOSED UPPER GROUND PLAN  
289 SCALE 1:50

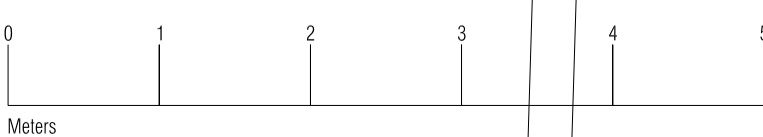

N

blue hatching indicates new wall or partition

project  
2 GLOUCESTER CRESCENT

drawing  
PROPOSED UPPER GROUND FLOOR PLAN

number 299-101-P	date 16.12.2010
scale 1:50@A2	revision PLANNING

**BRIAN O'REILLY ARCHITECTS**  
The Studio 31 Oval Road LONDON NW1 7EA  
Tel: +44 (0)20 7267 5000  
www.brianoreillyarchitects.com  
mail:brianoreillyarchitects.com