



Second Floor - As Previously Existing

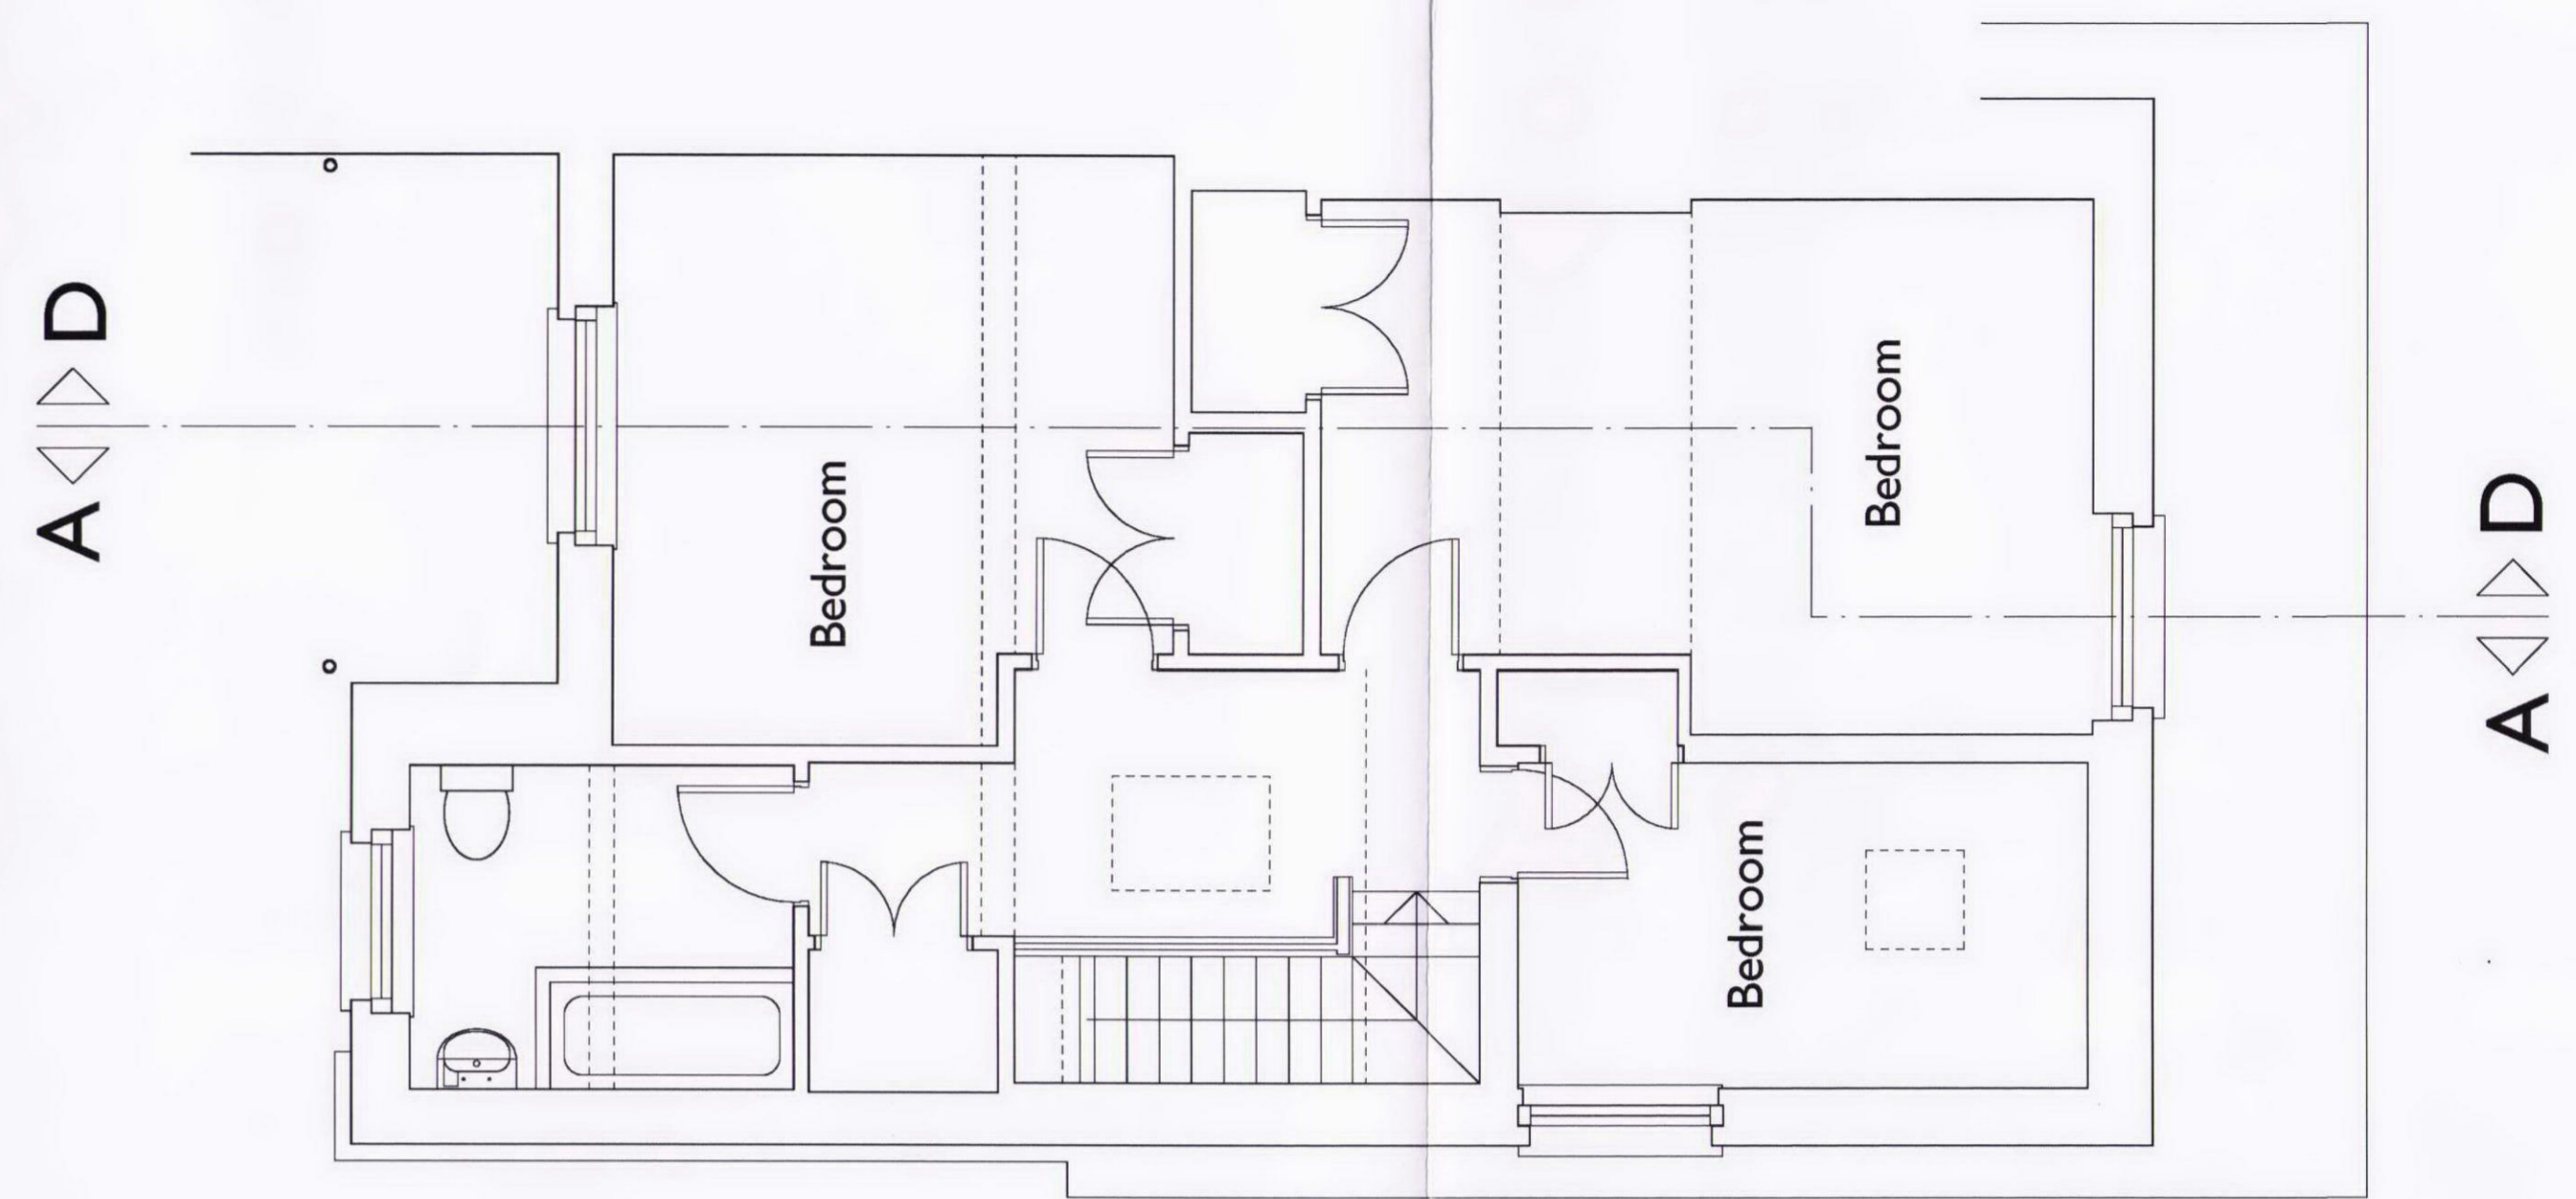


Third Floor - As Previously Existing

*NOTE:
There is no original / paneled doors / architraves / skirting boards / cornices left on second floor*

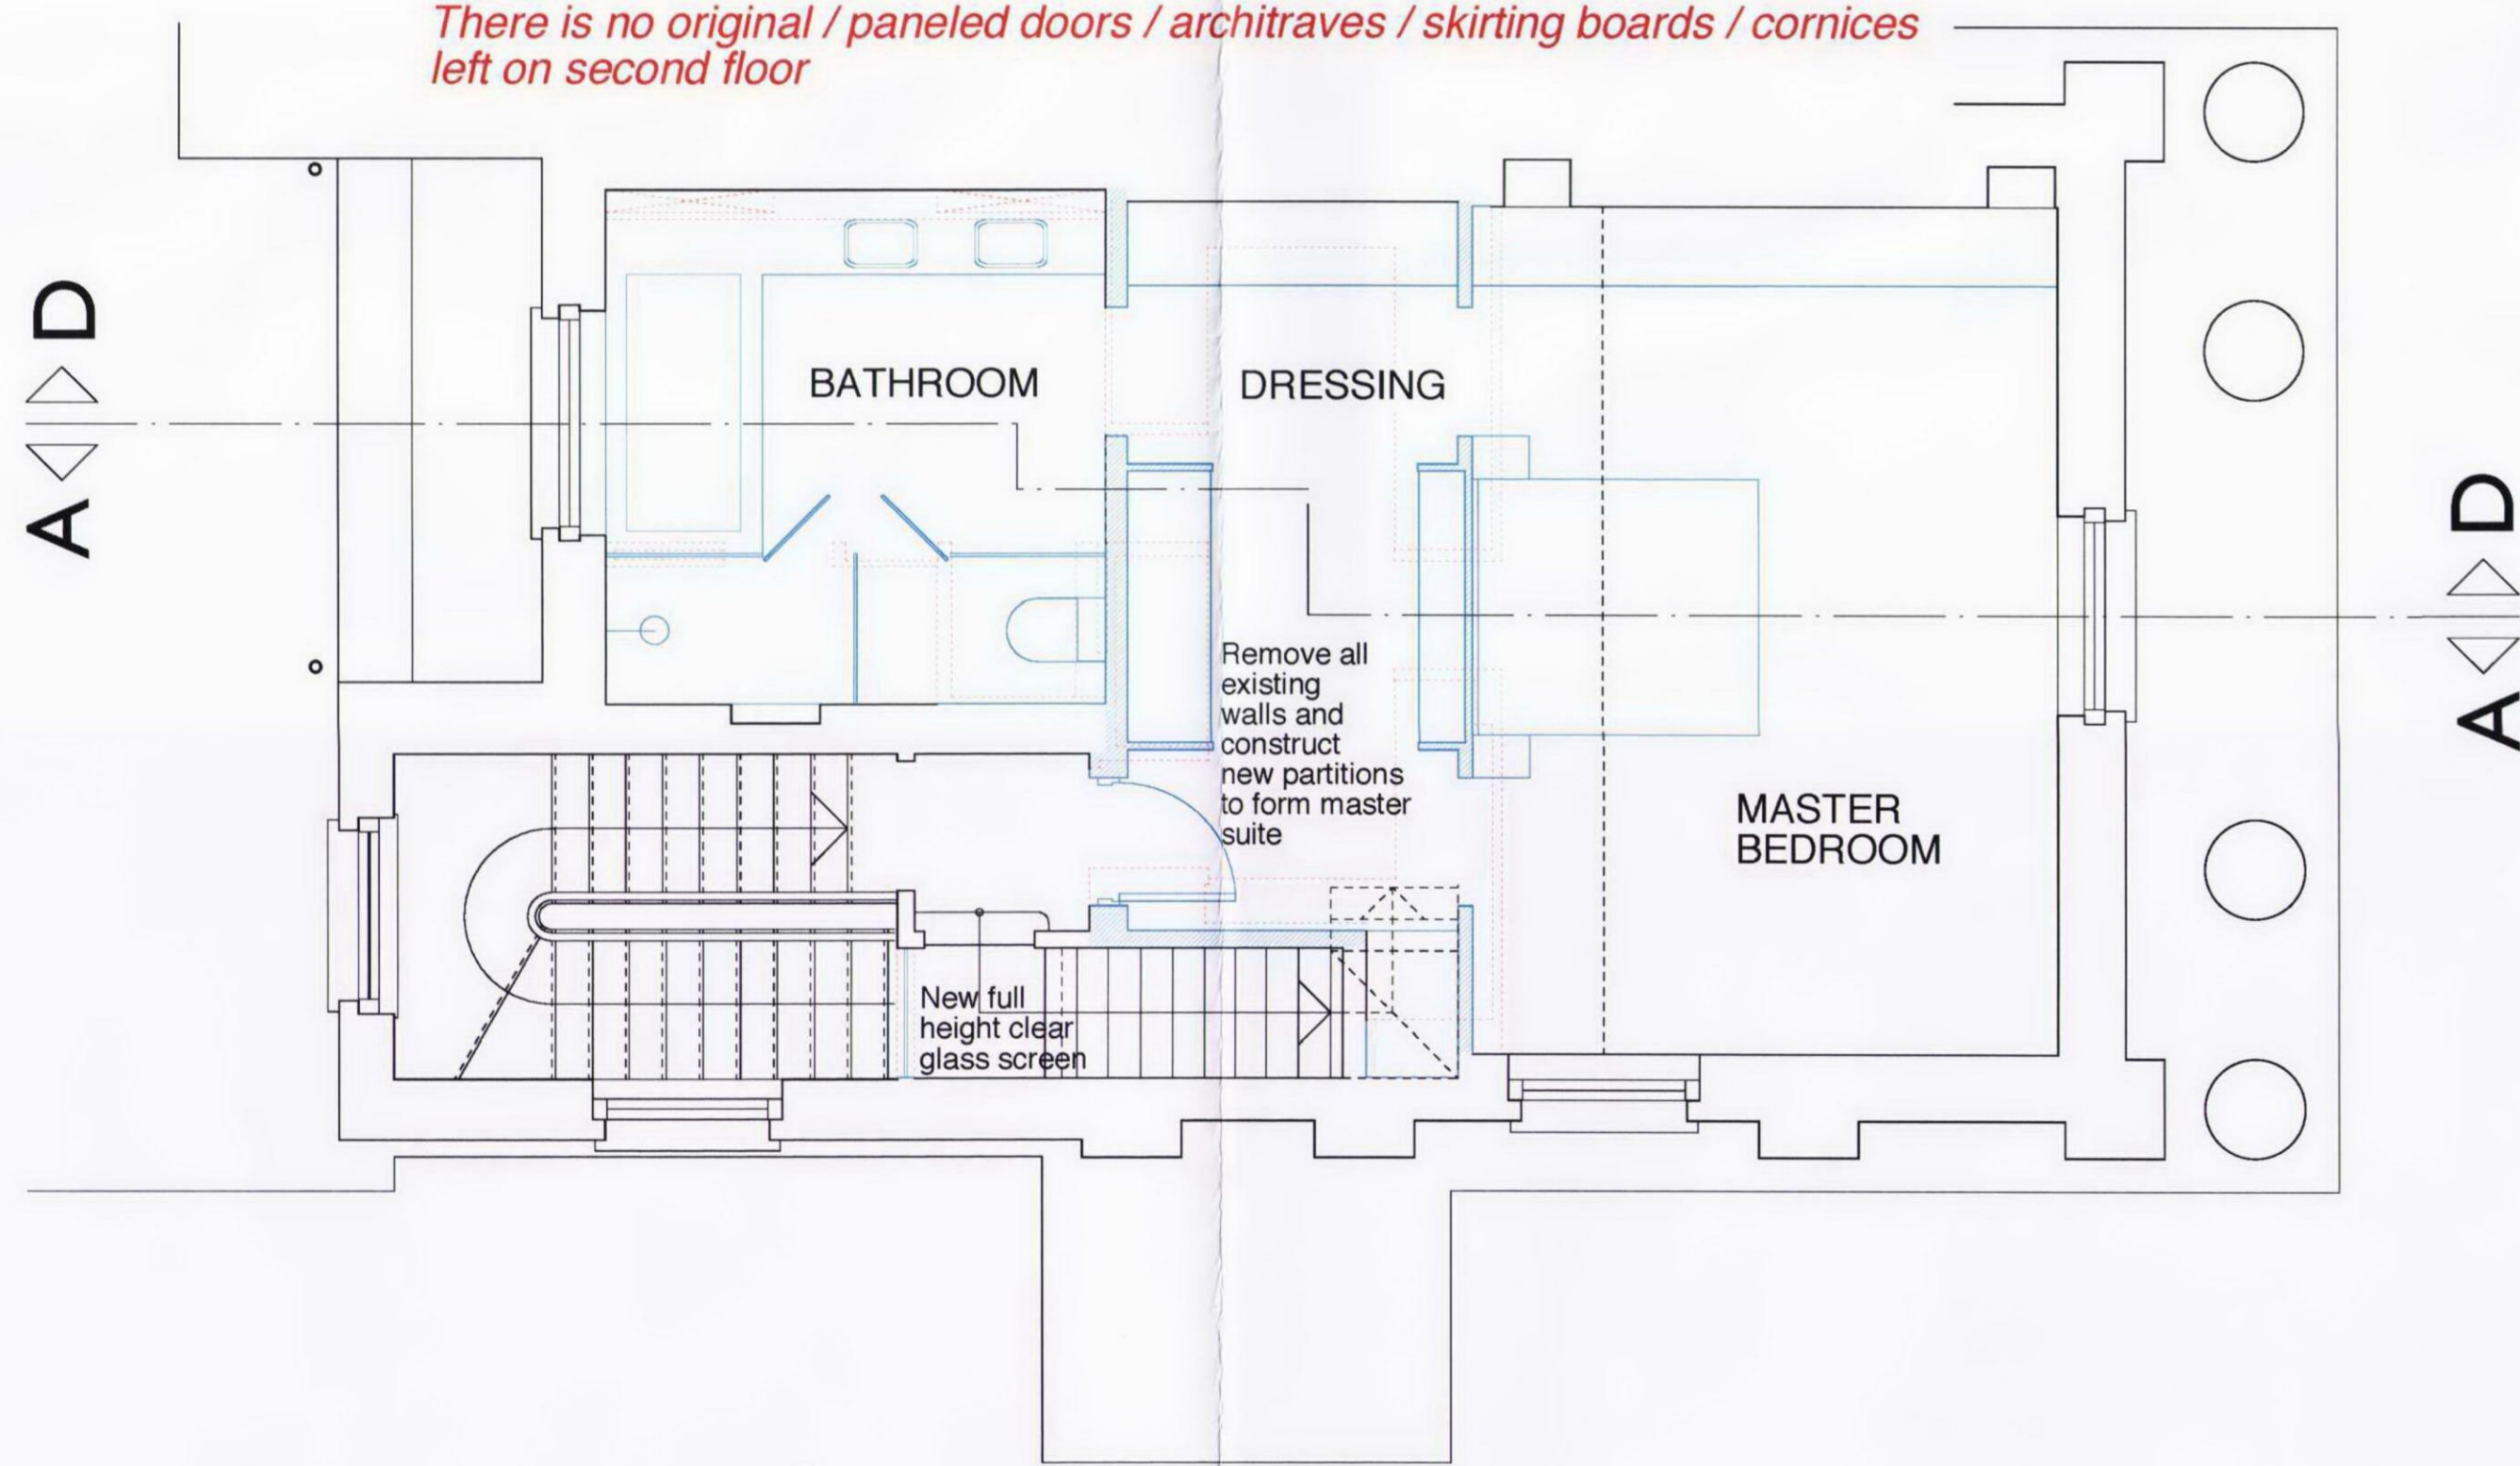

Second Floor - As Approved - (2005/4583/P & 2005/4588/L)

*NOTE:
There is no original / paneled doors / architraves / skirting boards / cornices left on third floor*

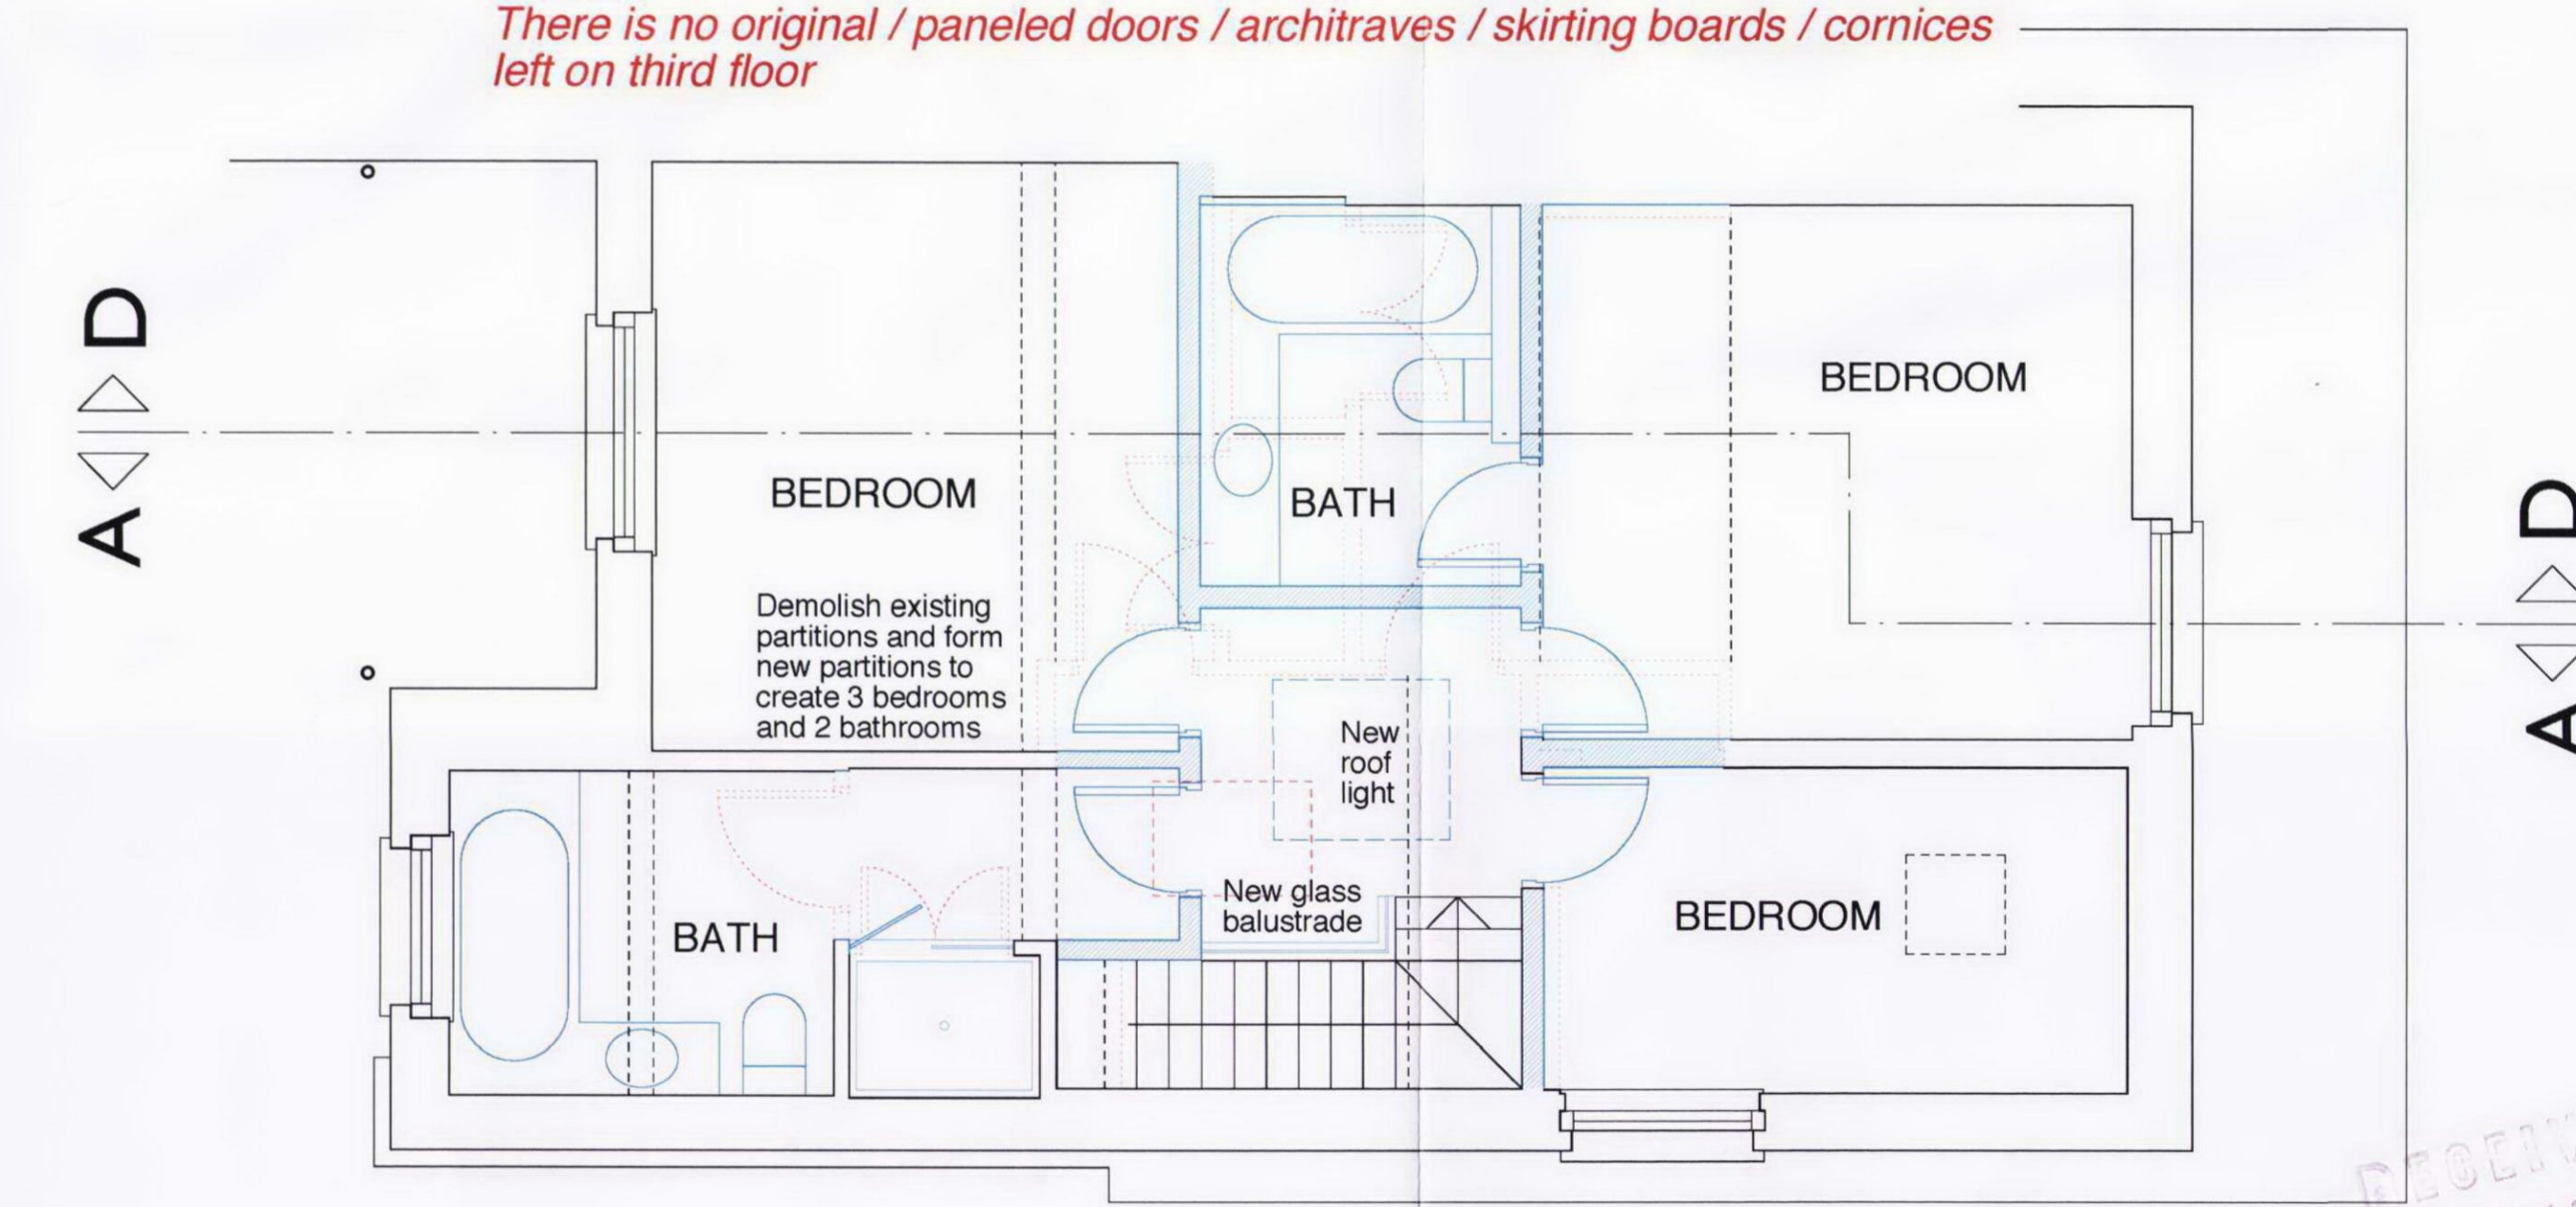

Third Floor - As Approved - (2005/4583/P & 2005/4588/L)



Revisions:	Date: January 2011 Scale: 1:50 Drawn by: AB	Drawing No: 5071/03 Drawing Title: SECOND & THIRD FLOOR PLANS As previously existing and as approved	Project: 57 CUMBERLAND TERRACE LONDON NW1 4HJ	studio DAR architects 4C CODA Centre 189 Munster Road London SW6 6AW t: +442073845590 f: +442073969454 www.studiodar.co.uk e: office@studiodar.co.uk
------------	---	--	--	---