



North Elevation

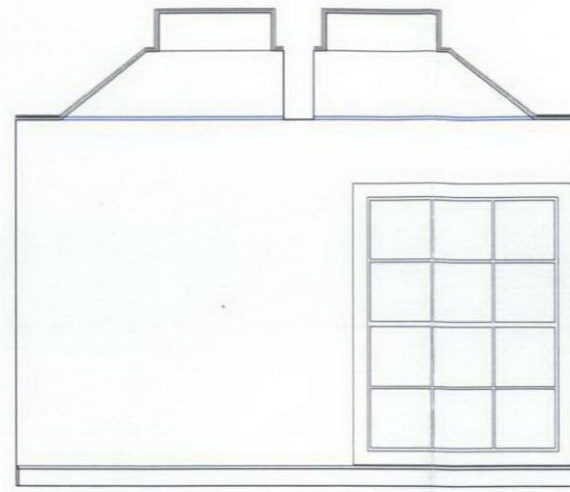

West Elevation

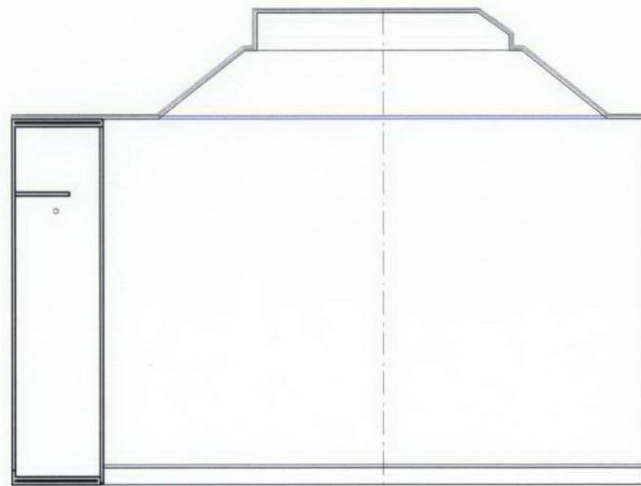

South Elevation



East Elevation

Existing ceiling coffers covered over with new finish flush with existing ceiling.



West Elevation

RECEIVED
14 JAN 2011

SOUTHWEST BEDROOM

SOUTHEAST BEDROOM



Revisions: A - Southeast bedroom cupboards elevation added 12/01/11	Date: 04/01/11 Scale: 1:50 Drawn by: AB	Drawing No: 5010/24 Drawing Title: PROPOSED INFILL OF COFFER IN THIRD FLOOR SOUTHWEST BEDROOM	Project: 57 CUMBERLAND TERRACE LONDON NW1 4HJ	Studio DAR Ltd 12 King Henry's Reach Manbre Rd London W6 9RH t: 020 7598 0688 f: 020 8563 2753 e: office@studiodar.co.uk
---	--	---	--	--