
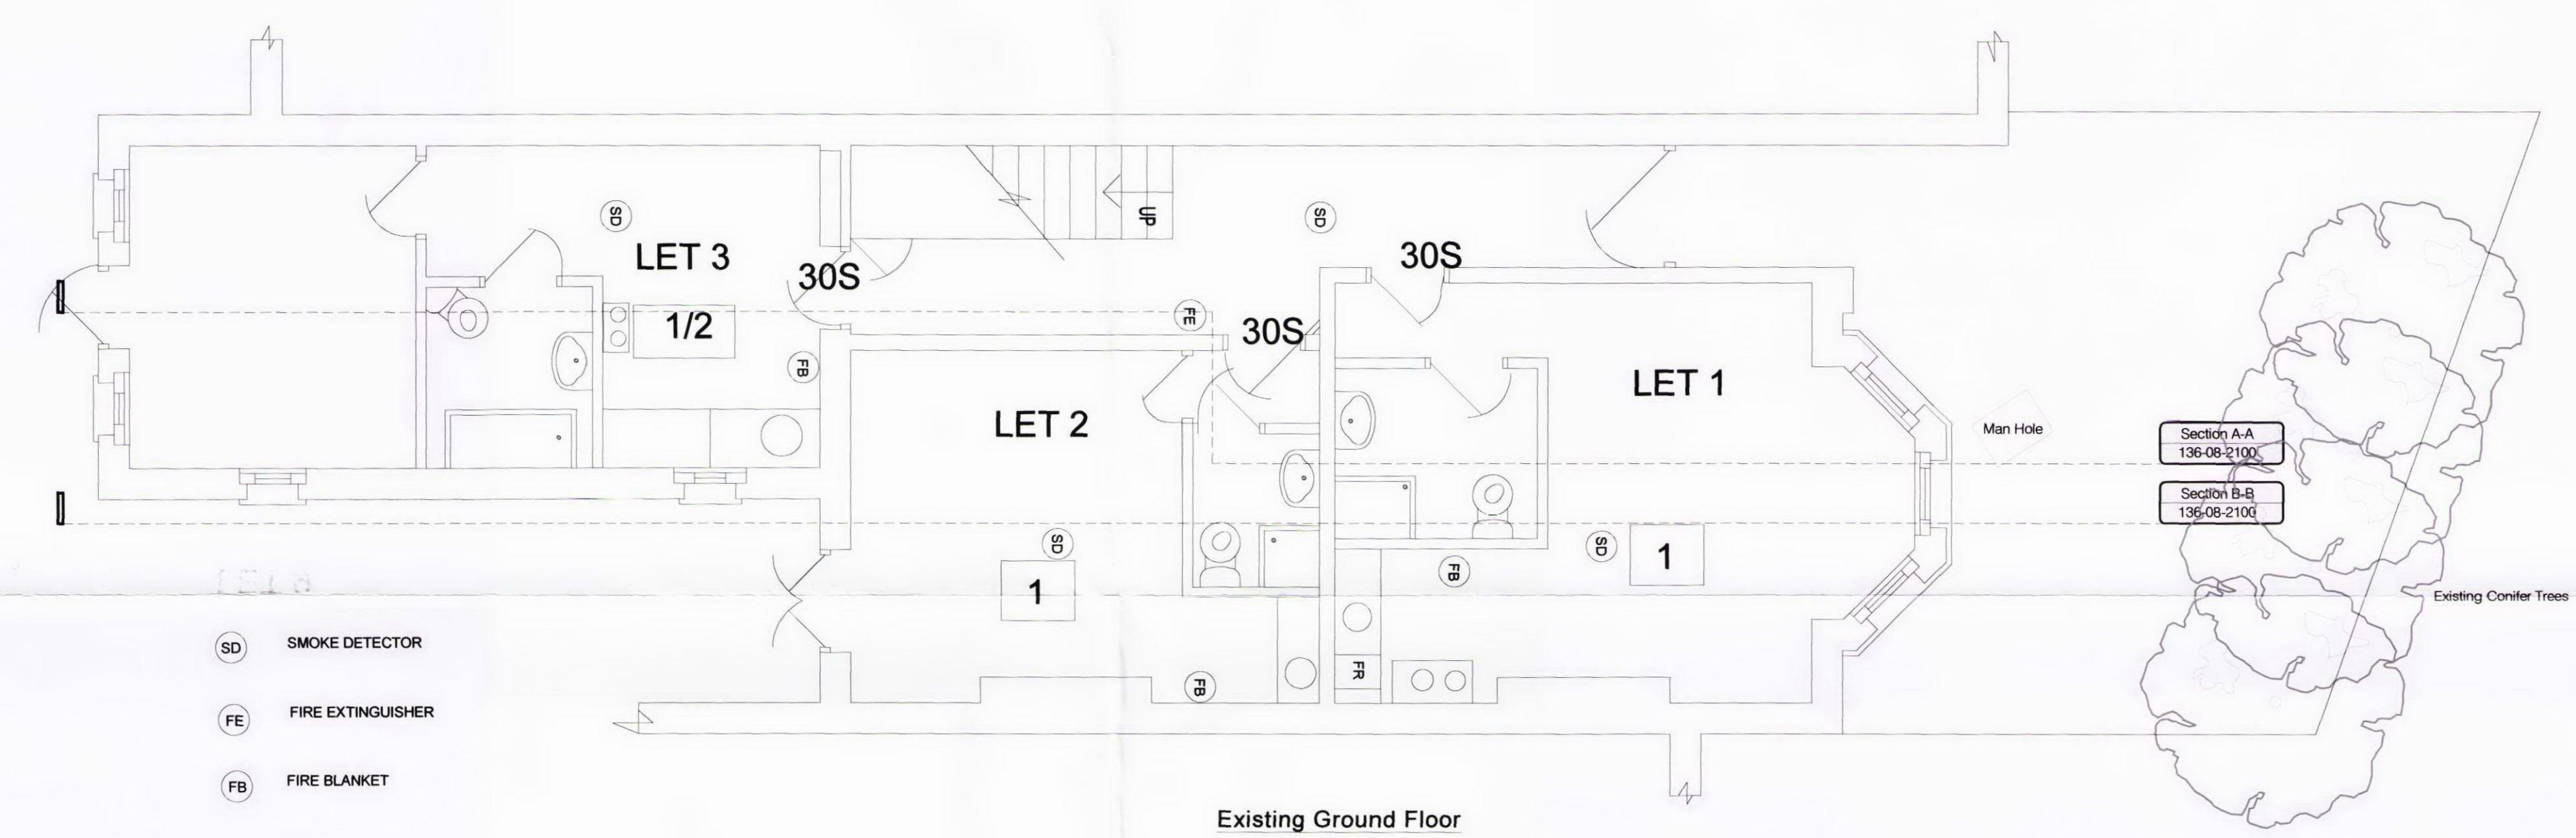
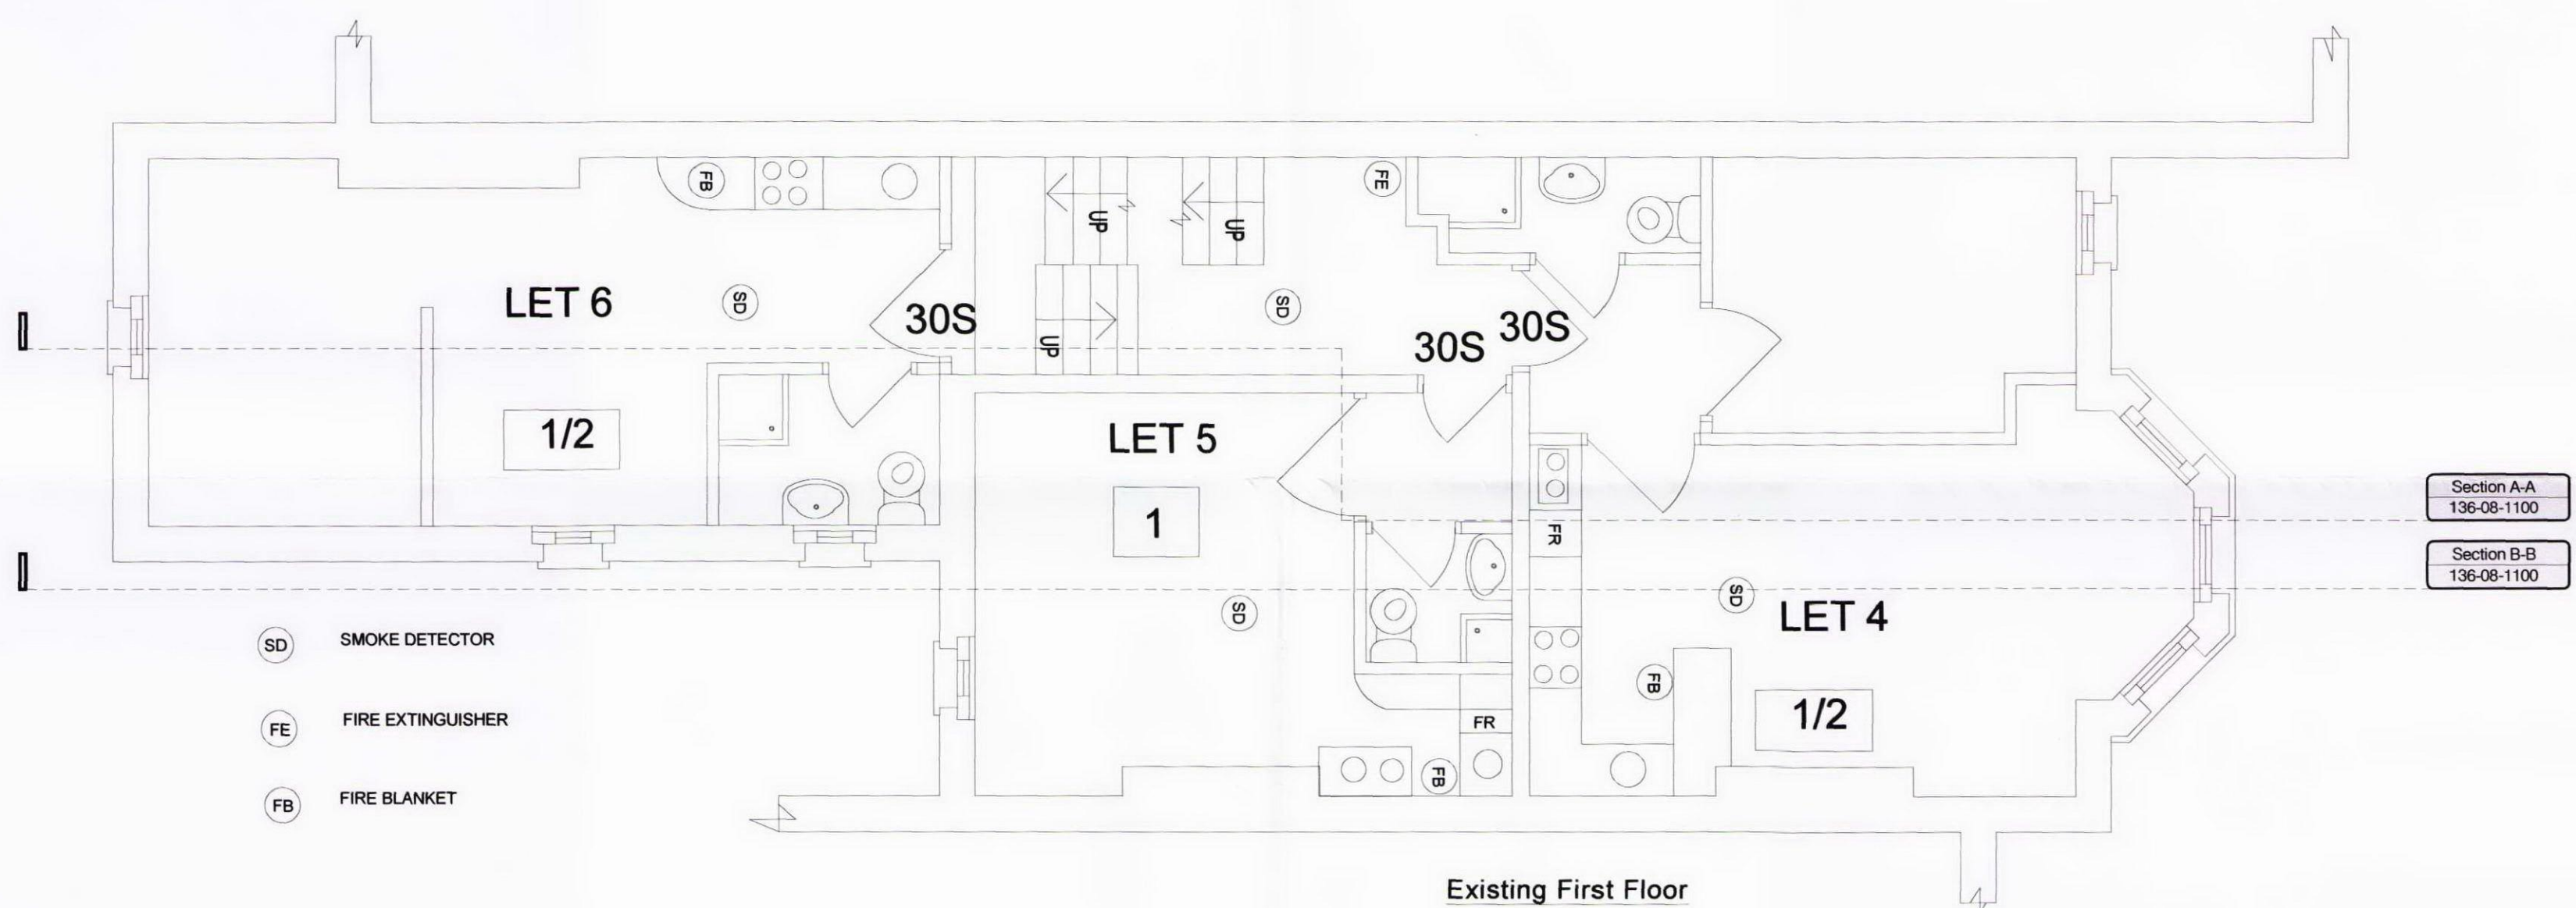


NOTE: SURVEY BY OTHERS

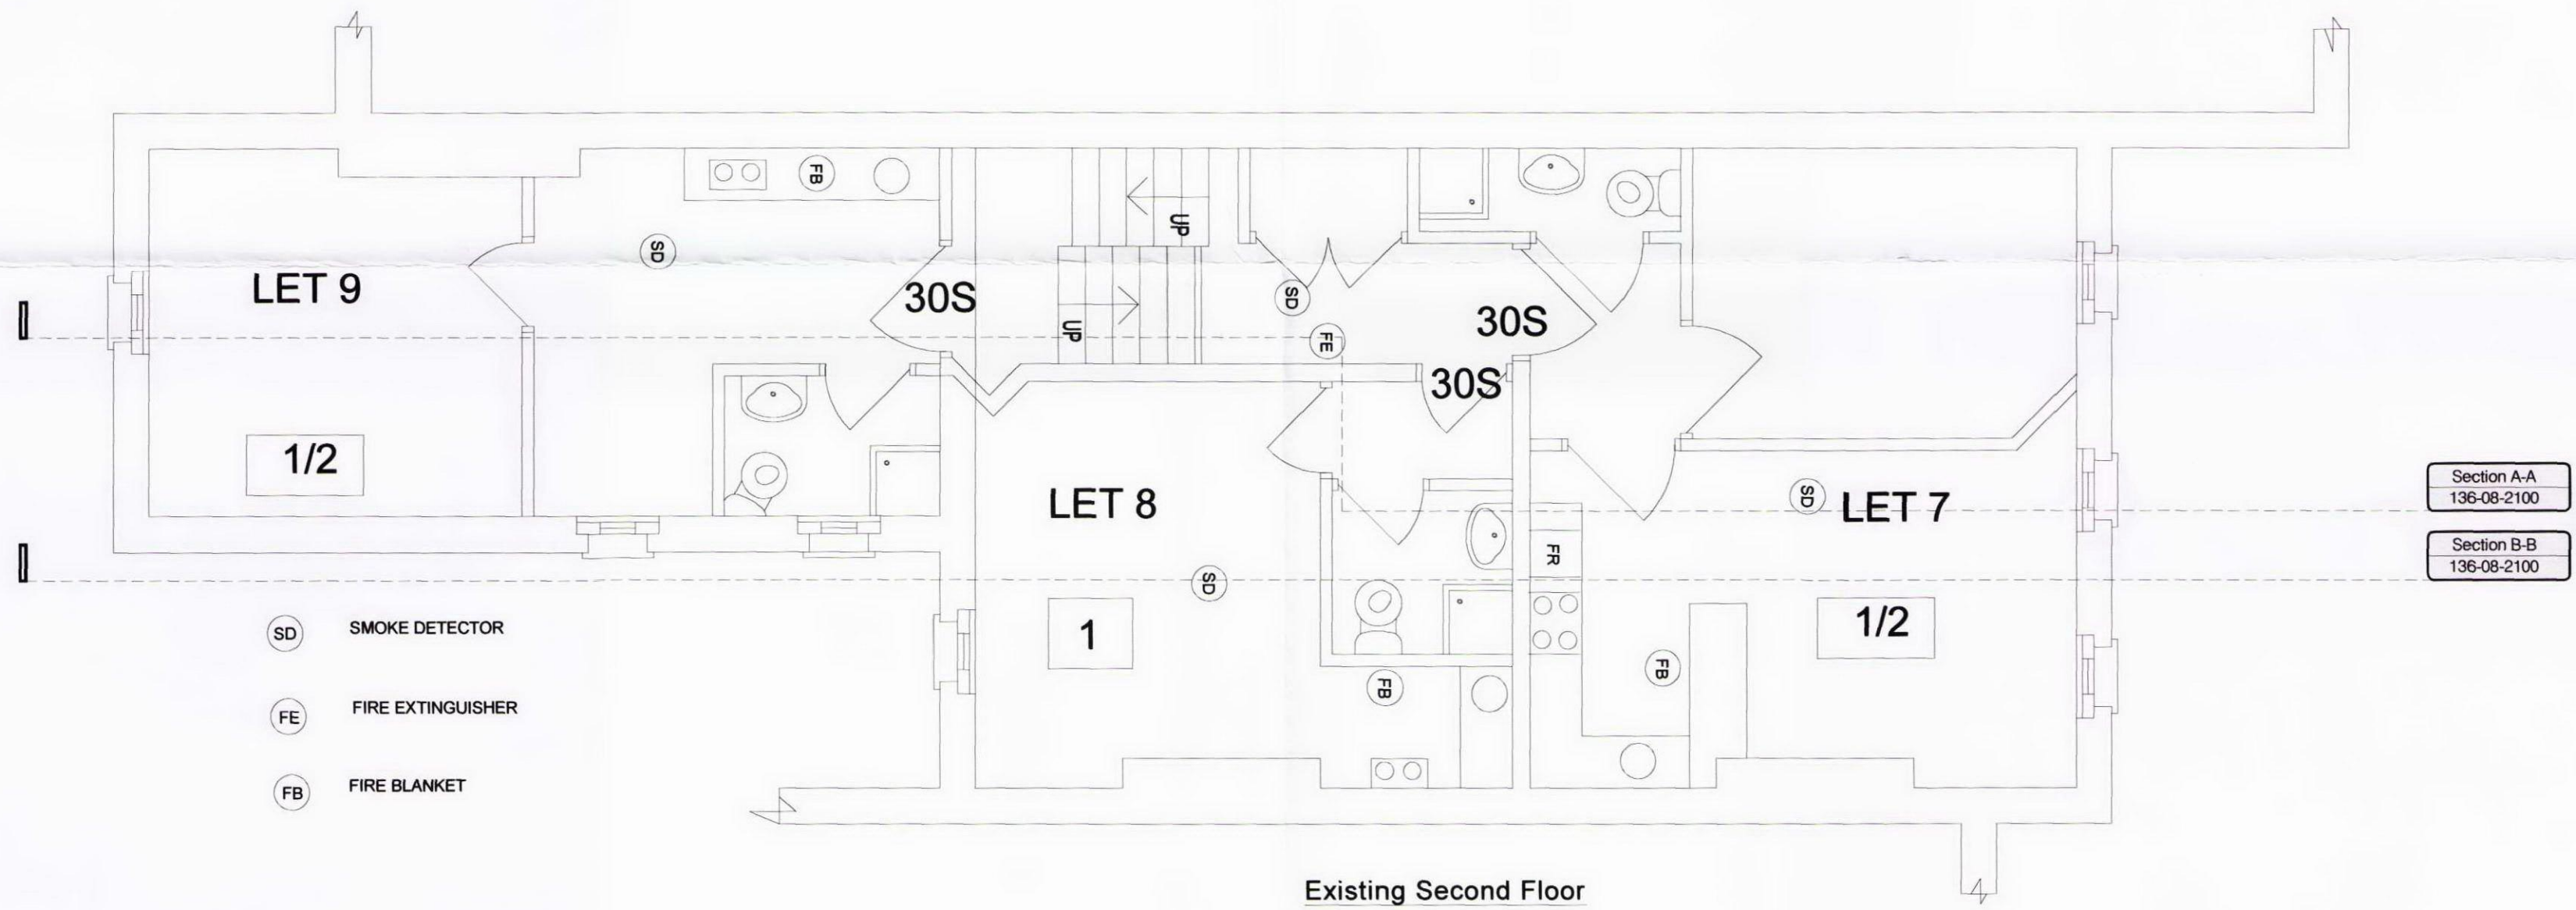

Rev.	Comments	By:	Date:
A	Section markers revised	AH	May 09
B	Existing trees added	AH	Apr 09

107 WEST END LANE
 PLANNING

kyson

Client: Maurice Lawes
 Project Title: Proposed reconfiguration of Existing HMO & New 2 bedroom flat within new basement at 107 West End Lane, London, NW6 4SY
 Drawing Title: Existing Floor Plans
 Scale: 1:50/GA1
 Date: Dec 08
 Drawn: AH
 Checked: SGK
 Project No.: 136-08
 Drawing No.: 1000
 Revision: B