




Existing Section A-A





Existing Front Elevation

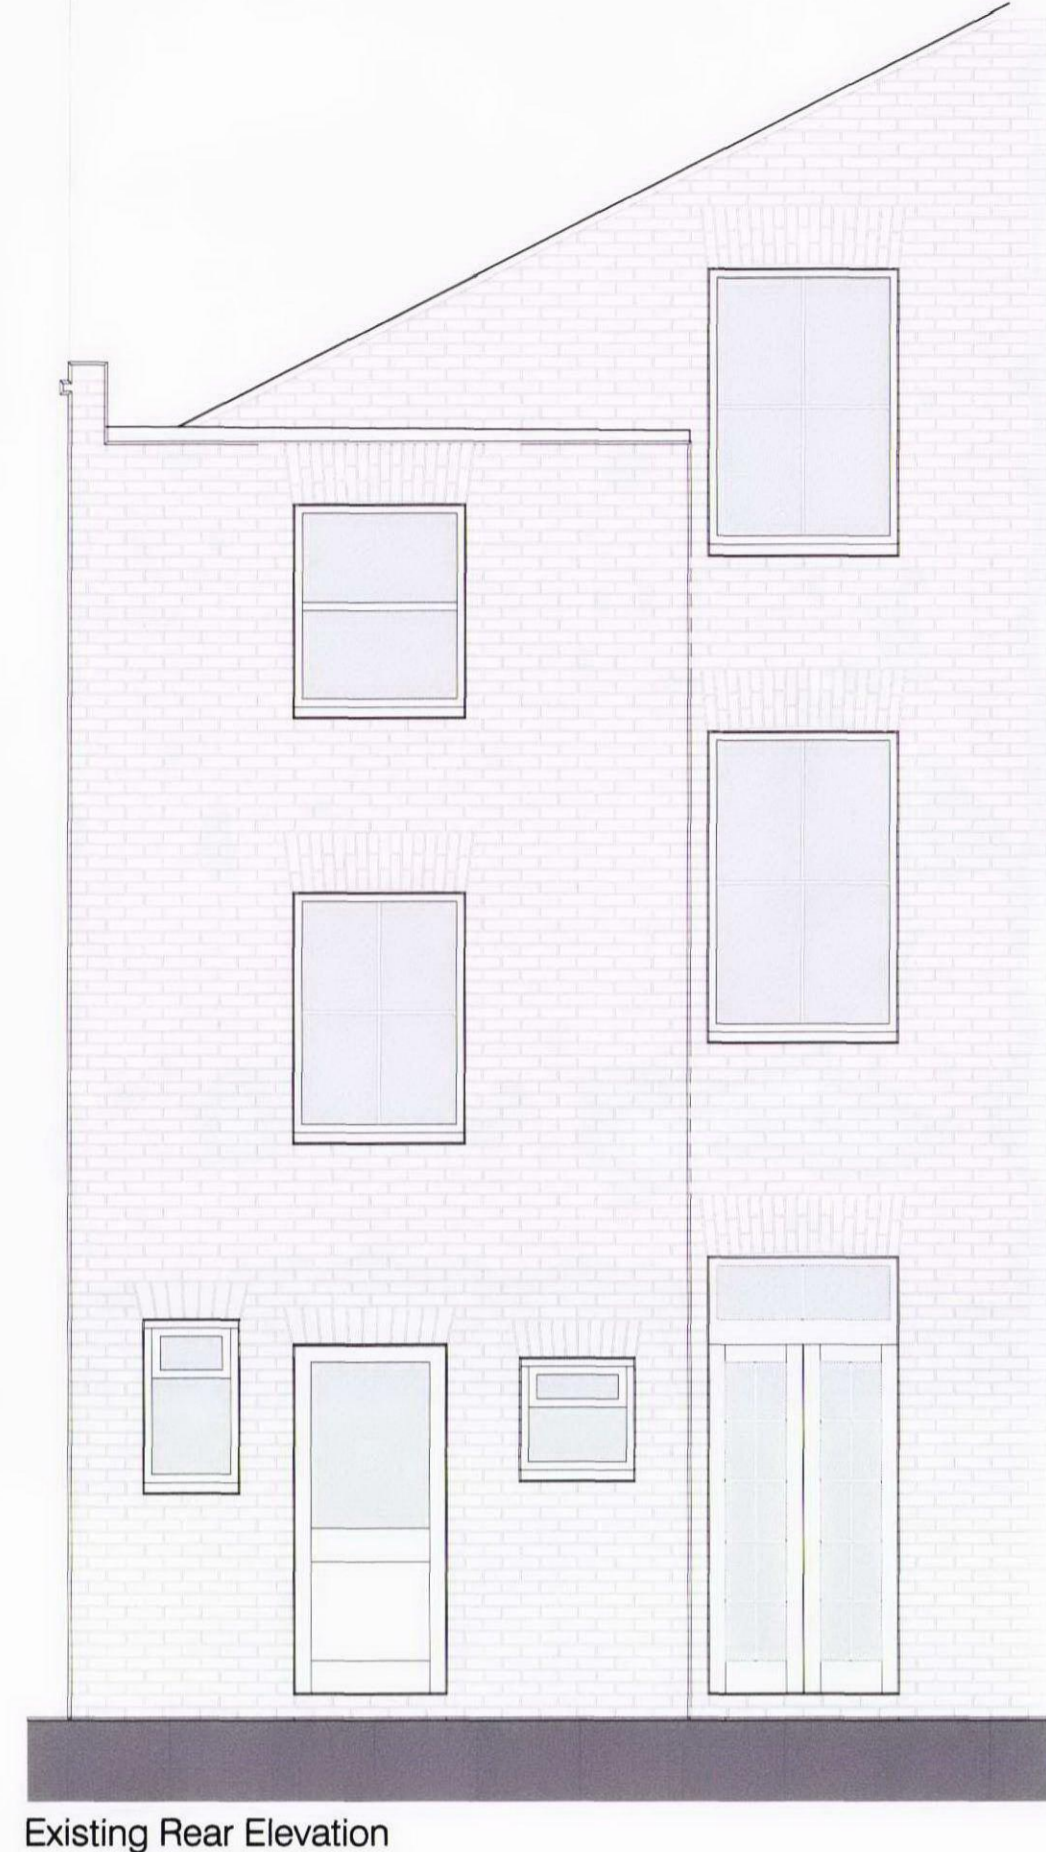

Existing Rear Elevation



Existing Section B-B

 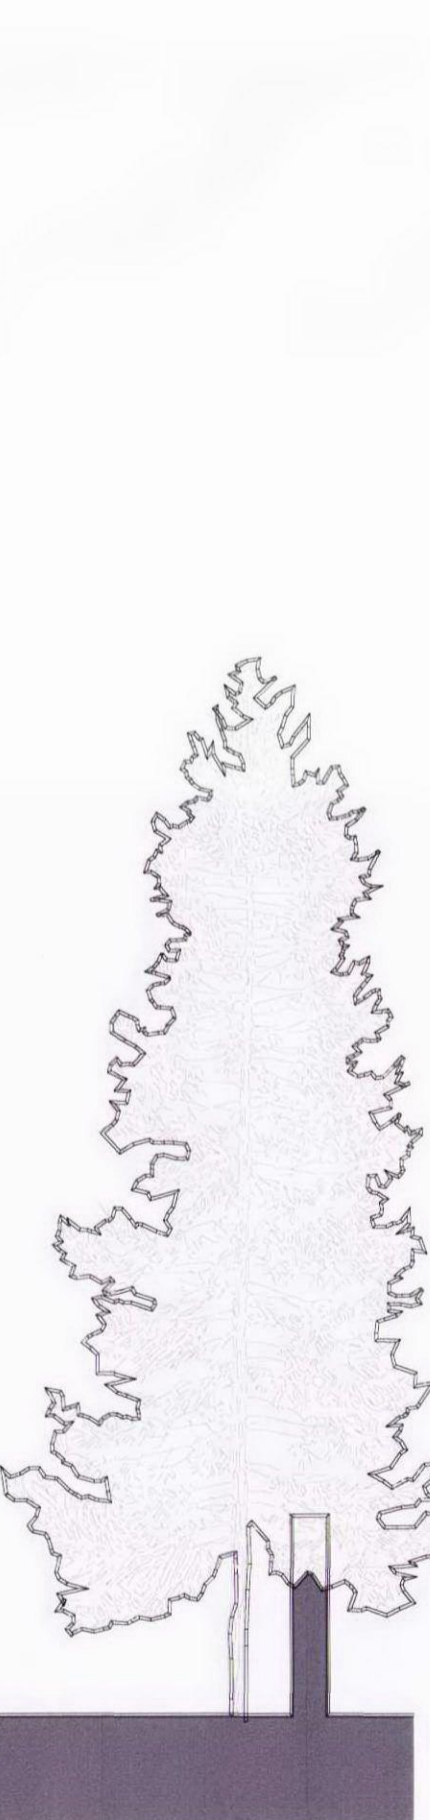

<p>107 WEST END LANE PLANNING</p>		<p>kyson[®]</p>	
<p>Rev: A Section B-B added. B Elevations added.</p>	<p>By: AH AH Date: Mty 09 Aug 09</p>	<p>Client: Maurice Lawee</p> <p>Project Title: Proposed reconfiguration of Existing HMO & New 2 bedroom flat within new basement at 107 West End Lane, London, NW6 4SY</p> <p>Existing Section A-A & B-B</p>	<p>Studio: 28 Scrutton Street, London, UK, EC2A 4RP</p> <p>T: +44(0) 20 7247 2462 E: enquiries@kyson.co.uk W: www.kyson.co.uk</p>
<p>Scale: 1:50@A1</p>	<p>Date: Dec 08</p>	<p>Drawn: AH</p>	<p>Checked: SGK</p>
<p>Project No: 136-08</p>	<p>Drawing No.: 1100</p>	<p>Revision: B</p>	