


Notes :

1. This Drawing is to be read in conjunction with all relevant Architect's Engineer's and specialists' drawings and specifications.
2. Do not scale from this drawing in either paper or digital form. Use written dimensions only. To check drawing has been printed to the intended scale this bar should be 50mm long @ A1 or 25mm long @ A3.
3. Health & Safety : All specific drawing notes are to be read in conjunction with the project "Information Pack" and "Site Rules".
4. For general notes refer to Drawing No. 19037/01.

STEELWORK SCHEDULE

C1A & C1B	70x70x5 SHS column
B1	178x102x19 UB
B2	70x70x3.6 SHS
B3	125x65x15 PFC
B4	152x152x23 UC
B5	150x75x18 PFC
B6	203x203x52 UC
B7	100x50x10 PFC
B8	102x127x11 T section
B9	250x150x5 RHS
B10	180x75x20 PFC

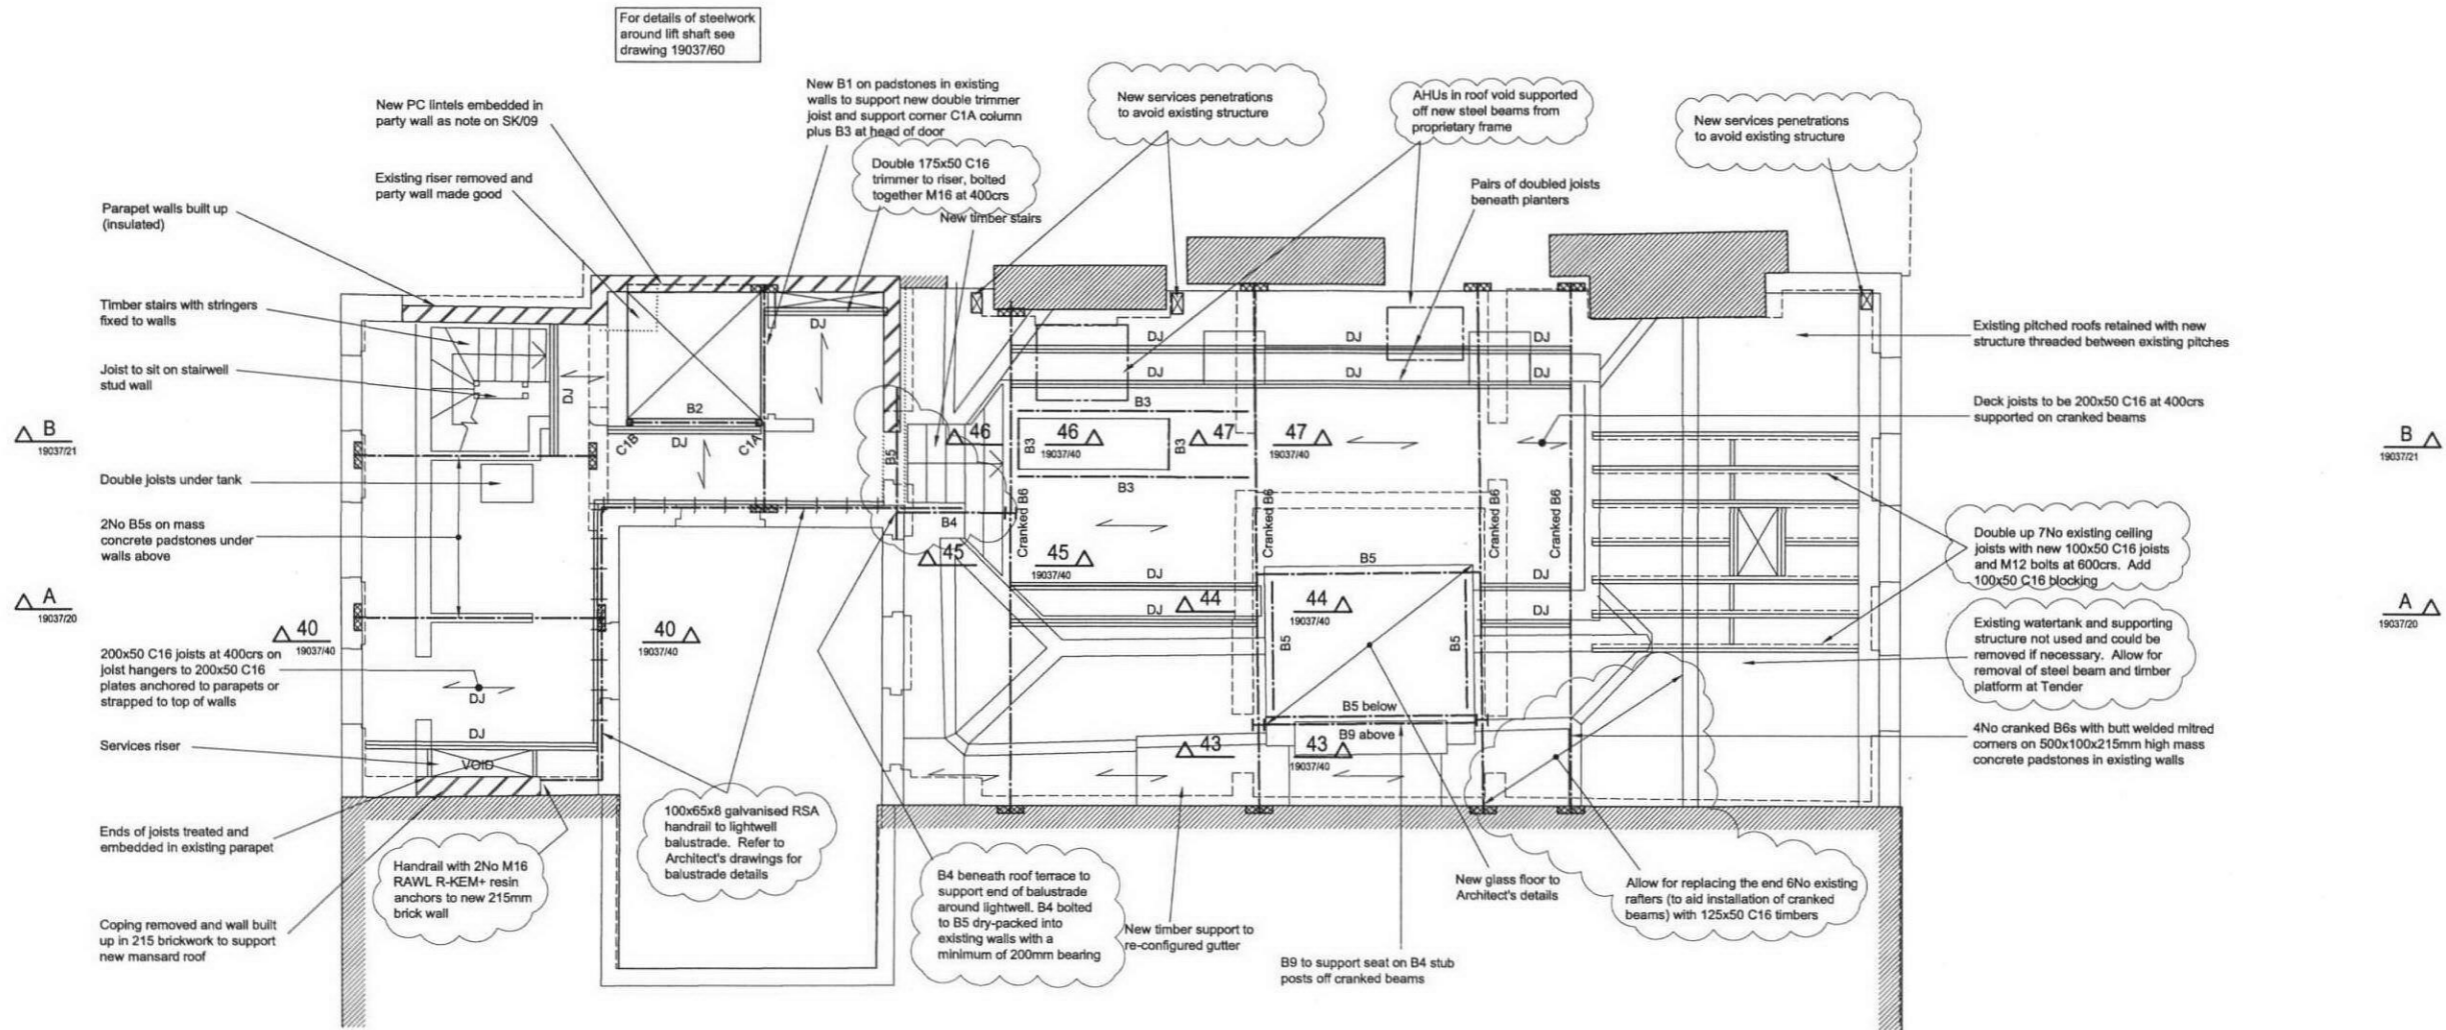

TENDER ISSUE

T2	22.11.10	SA	JS	Tender Issue
T1	20.11.10	SA	JS	Issued for Pre-Tender Review
Rev	Date	Drawn	Eng	Amendment

5 LINCOLN'S INN FIELDS

FOURTH FLOOR PLAN (ROOF TERRACE)

Drawn	Sophie Arup	Eng	James Stevenson
Scales	1:50 at A1	1:100 at A3	
Drawing No	19037/14	Rev	T2