
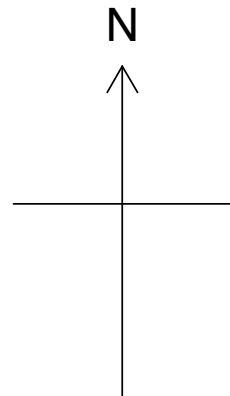


-DO NOT SCALE OFF THIS DRAWING-
ALL AMBIGUITIES OR DISCREPANCIES
TO BE REPORTED TO ARCHITECT
BEFORE COMMENCING

Notes

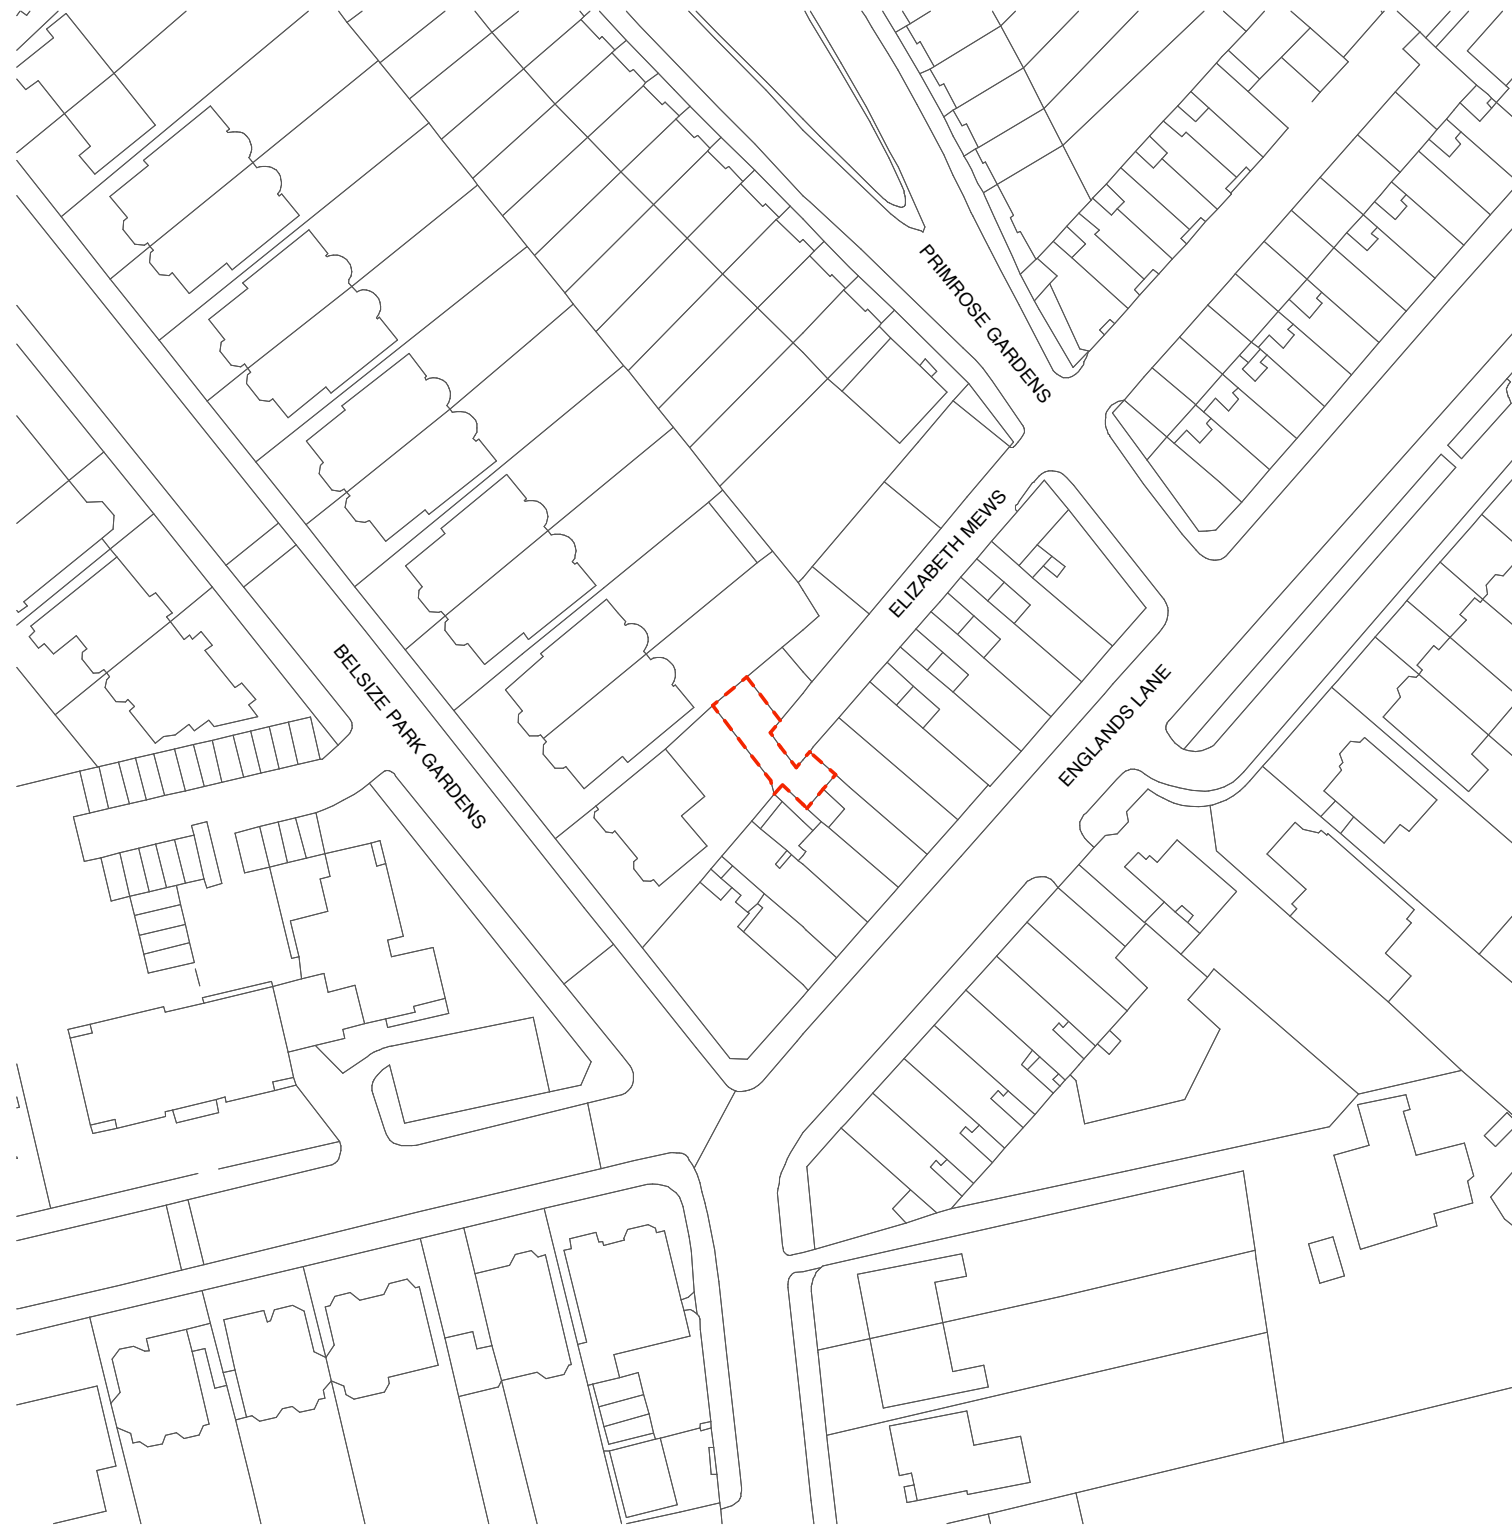

Revisions

Date	Rev	Details

**WELLS
MACKERETH**
ARCHITECTS
56 SHEPHERD STREET
MAYFAIR
LONDON W1J 7HP
TELEPHONE +44 (0)20 7495 7055
FAX +44 (0)20 7495 7044
EMAIL: HQ@WELLSMACKERETH.COM

Project
19 Elizabeth Mews, London, NW3

Drawing Title
Location Plan

Scale	Date	Status
1:500 @ A1 1:250 @ A3	Oct 2010	PLA

Project No.	Drawing No.	Revision
370	1001	-

DO NOT SCALE OFF THIS DRAWING
 ALL AMBIGUITIES OR DISCREPANCIES
 TO BE REPORTED TO ARCHITECT
 BEFORE COMMENCING


Notes

KEY

—
 LINE DENOTES
 CURRENT EXTENT OF
 BOUNDARY 19
 ELIZABETH MEWS



SHADED AREA
 SHOWS PROPOSED
 EXTENSION OF
 PROPERTY INTO
 YARD WITH GLAZED
 ROOF LIGHT
 SPANNING BETWEEN
 EXISTING BOUNDARY
 WALLS

 

SHADED AREA
 SHOWS PROPOSED
 EXTENSION OF
 PROPERTY BENEATH
 EXISTING FIRST
 FLOOR

Revisions

Date:	Rev:	Details:
31.08.2010	A	GENERALLY UPDATED
05.01.2011	B	ROOF PITCH ADJUSTED FOR RESUBMISSION

**WELLS
 MACKERETH**
 ARCHITECTS
 5e SHEPHERD STREET
 MAYFAIR
 LONDON W1J 7HP
 TELEPHONE +44 (0)20 7495 7055
 FAX +44 (0)20 7495 7044
 EMAIL: HQ@WELLSMACKERETH.COM

Project
 19 Elizabeth Mews, London, NW3

Drawing Title
 Existing site plan showing
 proposed extension

Scale	Date	Status
1:50 @ A3	Jan 2010	Pla

Project No.	Drawing No.	Revision
370	1002	B

