
 
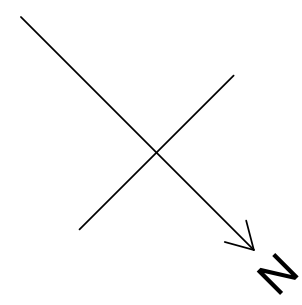


DO NOT SCALE OFF THIS DRAWING—
ALL AMBIGUITIES OR DISCREPANCIES
TO BE REPORTED TO ARCHITECT
BEFORE COMMENCING

Notes

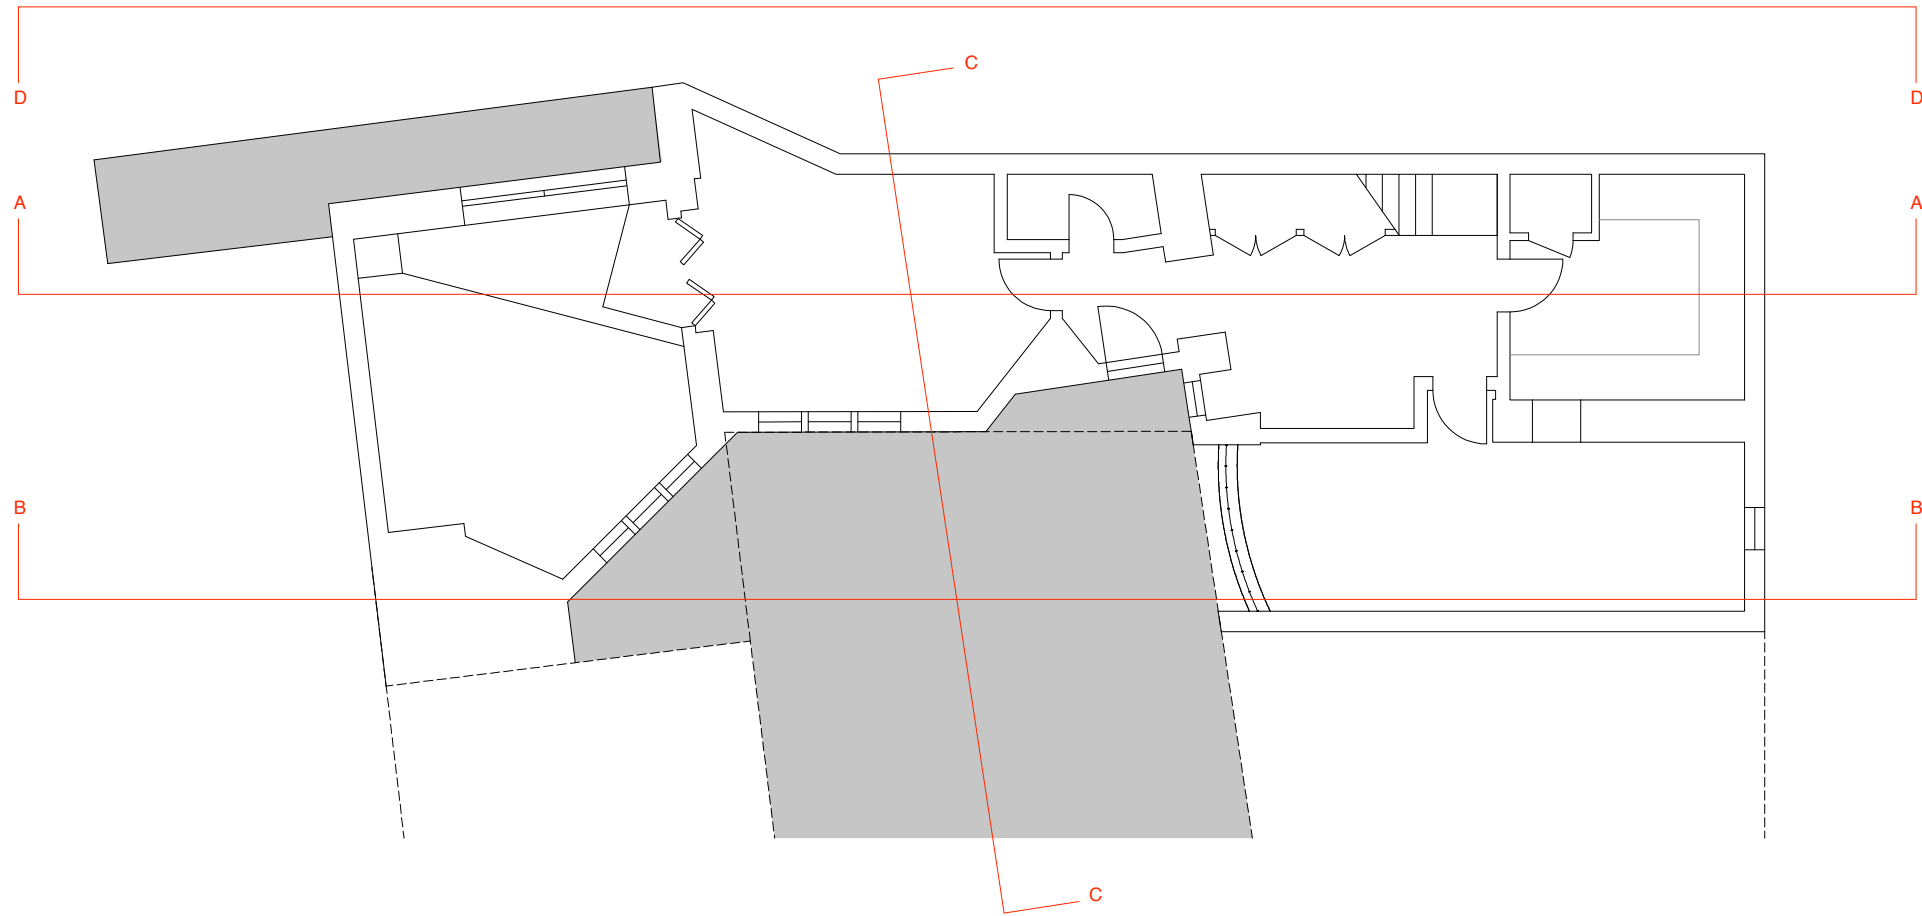

Revisions

Date:	Rev:	Details:

**WELLS
MACKERETH**
ARCHITECTS
56 SHEPHERD STREET
MAYFAIR
LONDON W1J 7HP
TELEPHONE +44 (0)20 7495 7055
FAX +44 (0)20 7495 7044
EMAIL: HQ@WELLSMACKERETH.COM

Project
19 Elizabeth Mews, London, NW3



Drawing Title
Existing Ground Floor Plan

Scale: 1:50 @ A1 1:100 @ A3	Date: Oct 2010	Status: Pla
---	--------------------------	-----------------------

Project No.: 370	Drawing No.: 1101	Revision: -
----------------------------	-----------------------------	-----------------------

-DO NOT SCALE OFF THIS DRAWING-
 ALL AMBIGUITIES OR DISCREPANCIES
 TO BE REPORTED TO ARCHITECT
 BEFORE COMMENCING

Notes

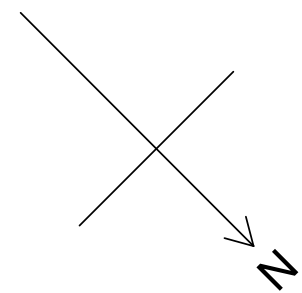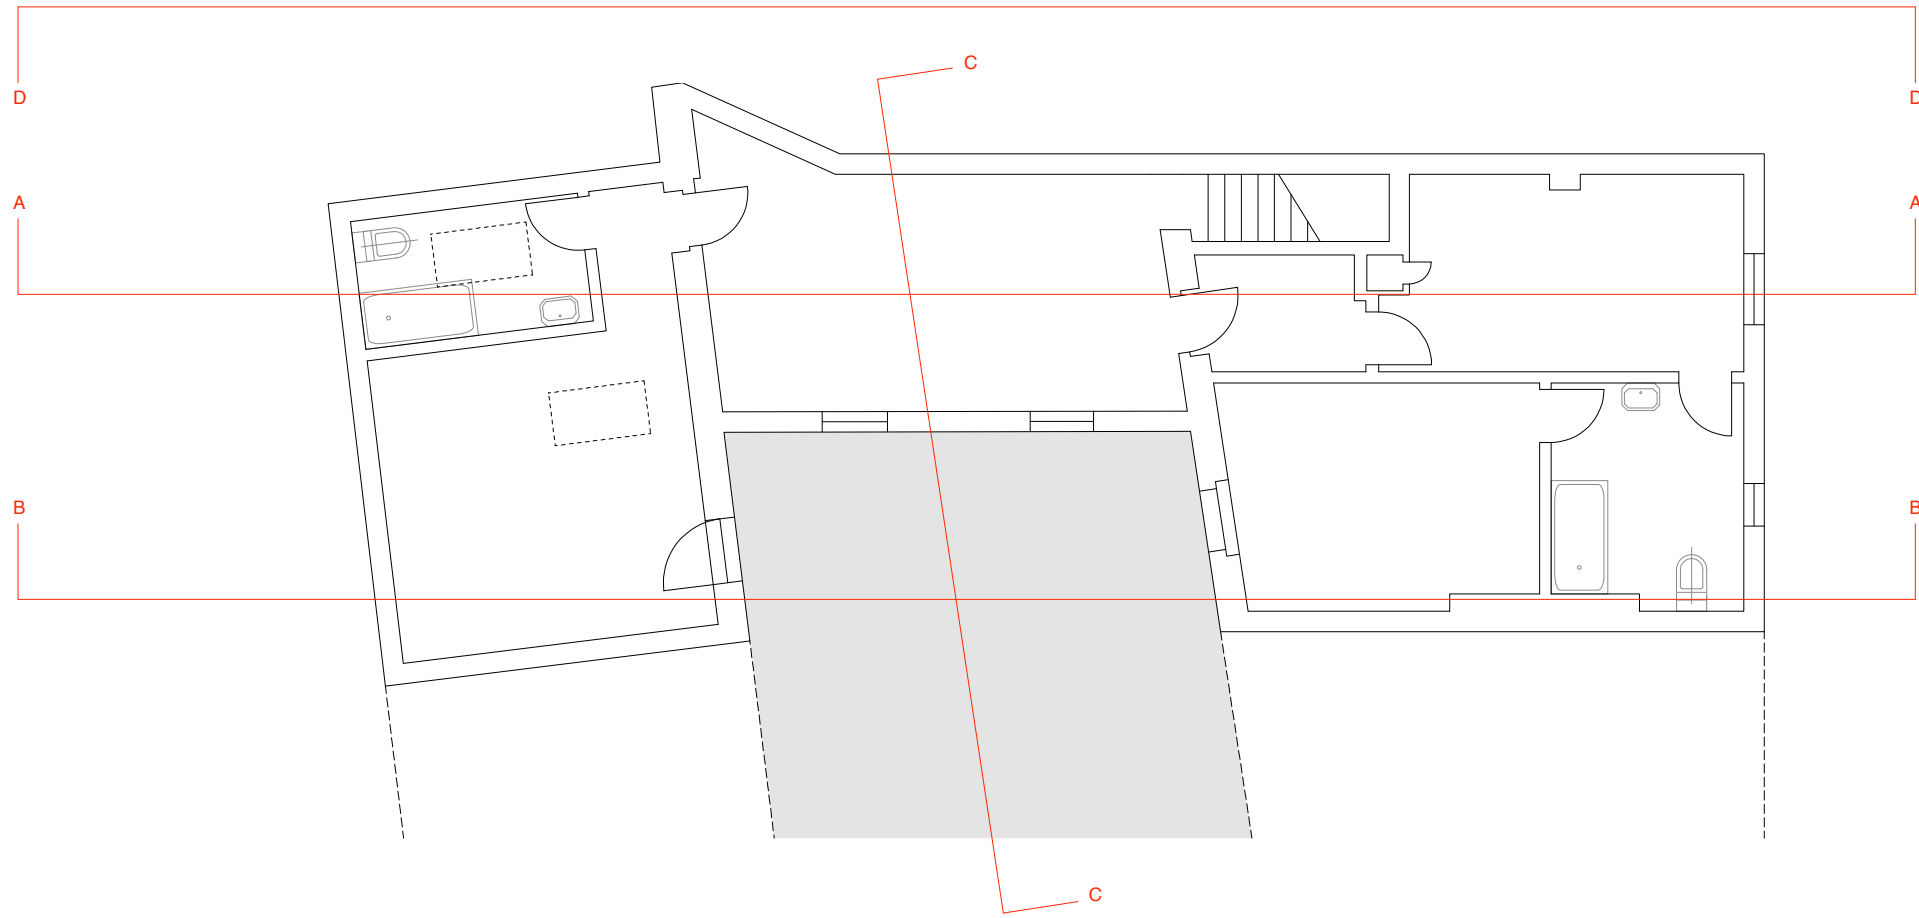

Revisions

Date:	Rev:	Details:

**WELLS
 MACKERETH**
 ARCHITECTS
 5e SHEPHERD STREET
 MAYFAIR
 LONDON W1J 7HP
 TELEPHONE +44 (0)20 7495 7055
 FAX +44 (0)20 7495 7044
 EMAIL: HQ@WELLSMACKERETH.COM

Project
19 Elizabeth Mews, London, NW3

Drawing Title
Existing First Floor Plan

Scale: 1:50 @ A1 1:100 @ A3	Date: Oct 2010	Status: Pla
-----------------------------------	-------------------	----------------

Project No. 370	Drawing No. 1102	Revision -
---------------------------	----------------------------	---------------

-DO NOT SCALE OFF THIS DRAWING-
 ALL AMBIGUITIES OR DISCREPANCIES
 TO BE REPORTED TO ARCHITECT
 BEFORE COMMENCING

Notes



Revisions

Date:	Rev:	Details:

**WELLS
 MACKERETH**
 ARCHITECTS
 5e SHEPHERD STREET
 MAYFAIR
 LONDON W1J 7HP
 TELEPHONE +44 (0)20 7495 7055
 FAX +44 (0)20 7495 7044
 EMAIL: HQ@WELLSMACKERETH.COM

Project
19 Elizabeth Mews, London, NW3

Drawing Title
Existing Section AA

Scale 1:50 @ A1 1:100 @ A3	Date Oct 2010	Status Pla
----------------------------------	------------------	---------------

Project No. 370	Drawing No. 1151	Revision -
---------------------------	----------------------------	---------------

DO NOT SCALE OFF THIS DRAWING
 ALL AMBIGUITIES OR DISCREPANCIES
 TO BE REPORTED TO ARCHITECT
 BEFORE COMMENCING

Notes



Revisions

Date	Rev.	Details

**WELLS
 MACKERETH**
 ARCHITECTS
 5e SHEPHERD STREET
 MAYFAIR
 LONDON W1J 7HP
 TELEPHONE +44 (0)20 7495 7055
 FAX +44 (0)20 7495 7044
 EMAIL: HQ@WELLSMACKERETH.COM

Project
19 Elizabeth Mews, London, NW3

Drawing Title
Existing Section BB


Scale	Date	Status
1:50 @ A1 1:100 @ A3	Oct 2010	Pla

Project No.	Drawing No.	Revision
370	1152	-



DO NOT SCALE OFF THIS DRAWING
ALL AMBIGUITIES OR DISCREPANCIES
TO BE REPORTED TO ARCHITECT
BEFORE COMMENCING

Notes

 

Revisions

Date	Rev.	Details

**WELLS
MACKERETH**
ARCHITECTS
5 e SHEPHERD STREET
MAYFAIR
LONDON W1J 7HP
TELEPHONE +44 (0)20 7495 7055
FAX +44 (0)20 7495 7044
EMAIL: HQ@WELLSMACKERETH.COM

Project
19 Elizabeth Mews, London, NW3

Drawing Title
Existing Section CC

Scale	Date	Status
1:50 @ A1 1:100 @ A3	Oct 2010	Pla

Project No.	Drawing No.	Revision
370	1153	-

DO NOT SCALE OFF THIS DRAWING
 ALL AMBIGUITIES OR DISCREPANCIES
 TO BE REPORTED TO ARCHITECT
 BEFORE COMMENCING

Notes

Revisions

Date:	Rev:	Details:

**WELLS
 MACKERETH**


ARCHITECTS
 5 e SHEPHERD STREET
 MAYFAIR
 LONDON W1J 7HP
 TELEPHONE +44 (0)20 7495 7055
 FAX +44 (0)20 7495 7044
 EMAIL: HQ@WELLSMACKERETH.COM

Project
19 Elizabeth Mews, London, NW3

Drawing Title
Existing Section DD

Scale	Date	Status
1:50 @ A1 1:100 @ A3	Oct 2010	Pla

Project No.	Drawing No.	Revision
370	1154	-

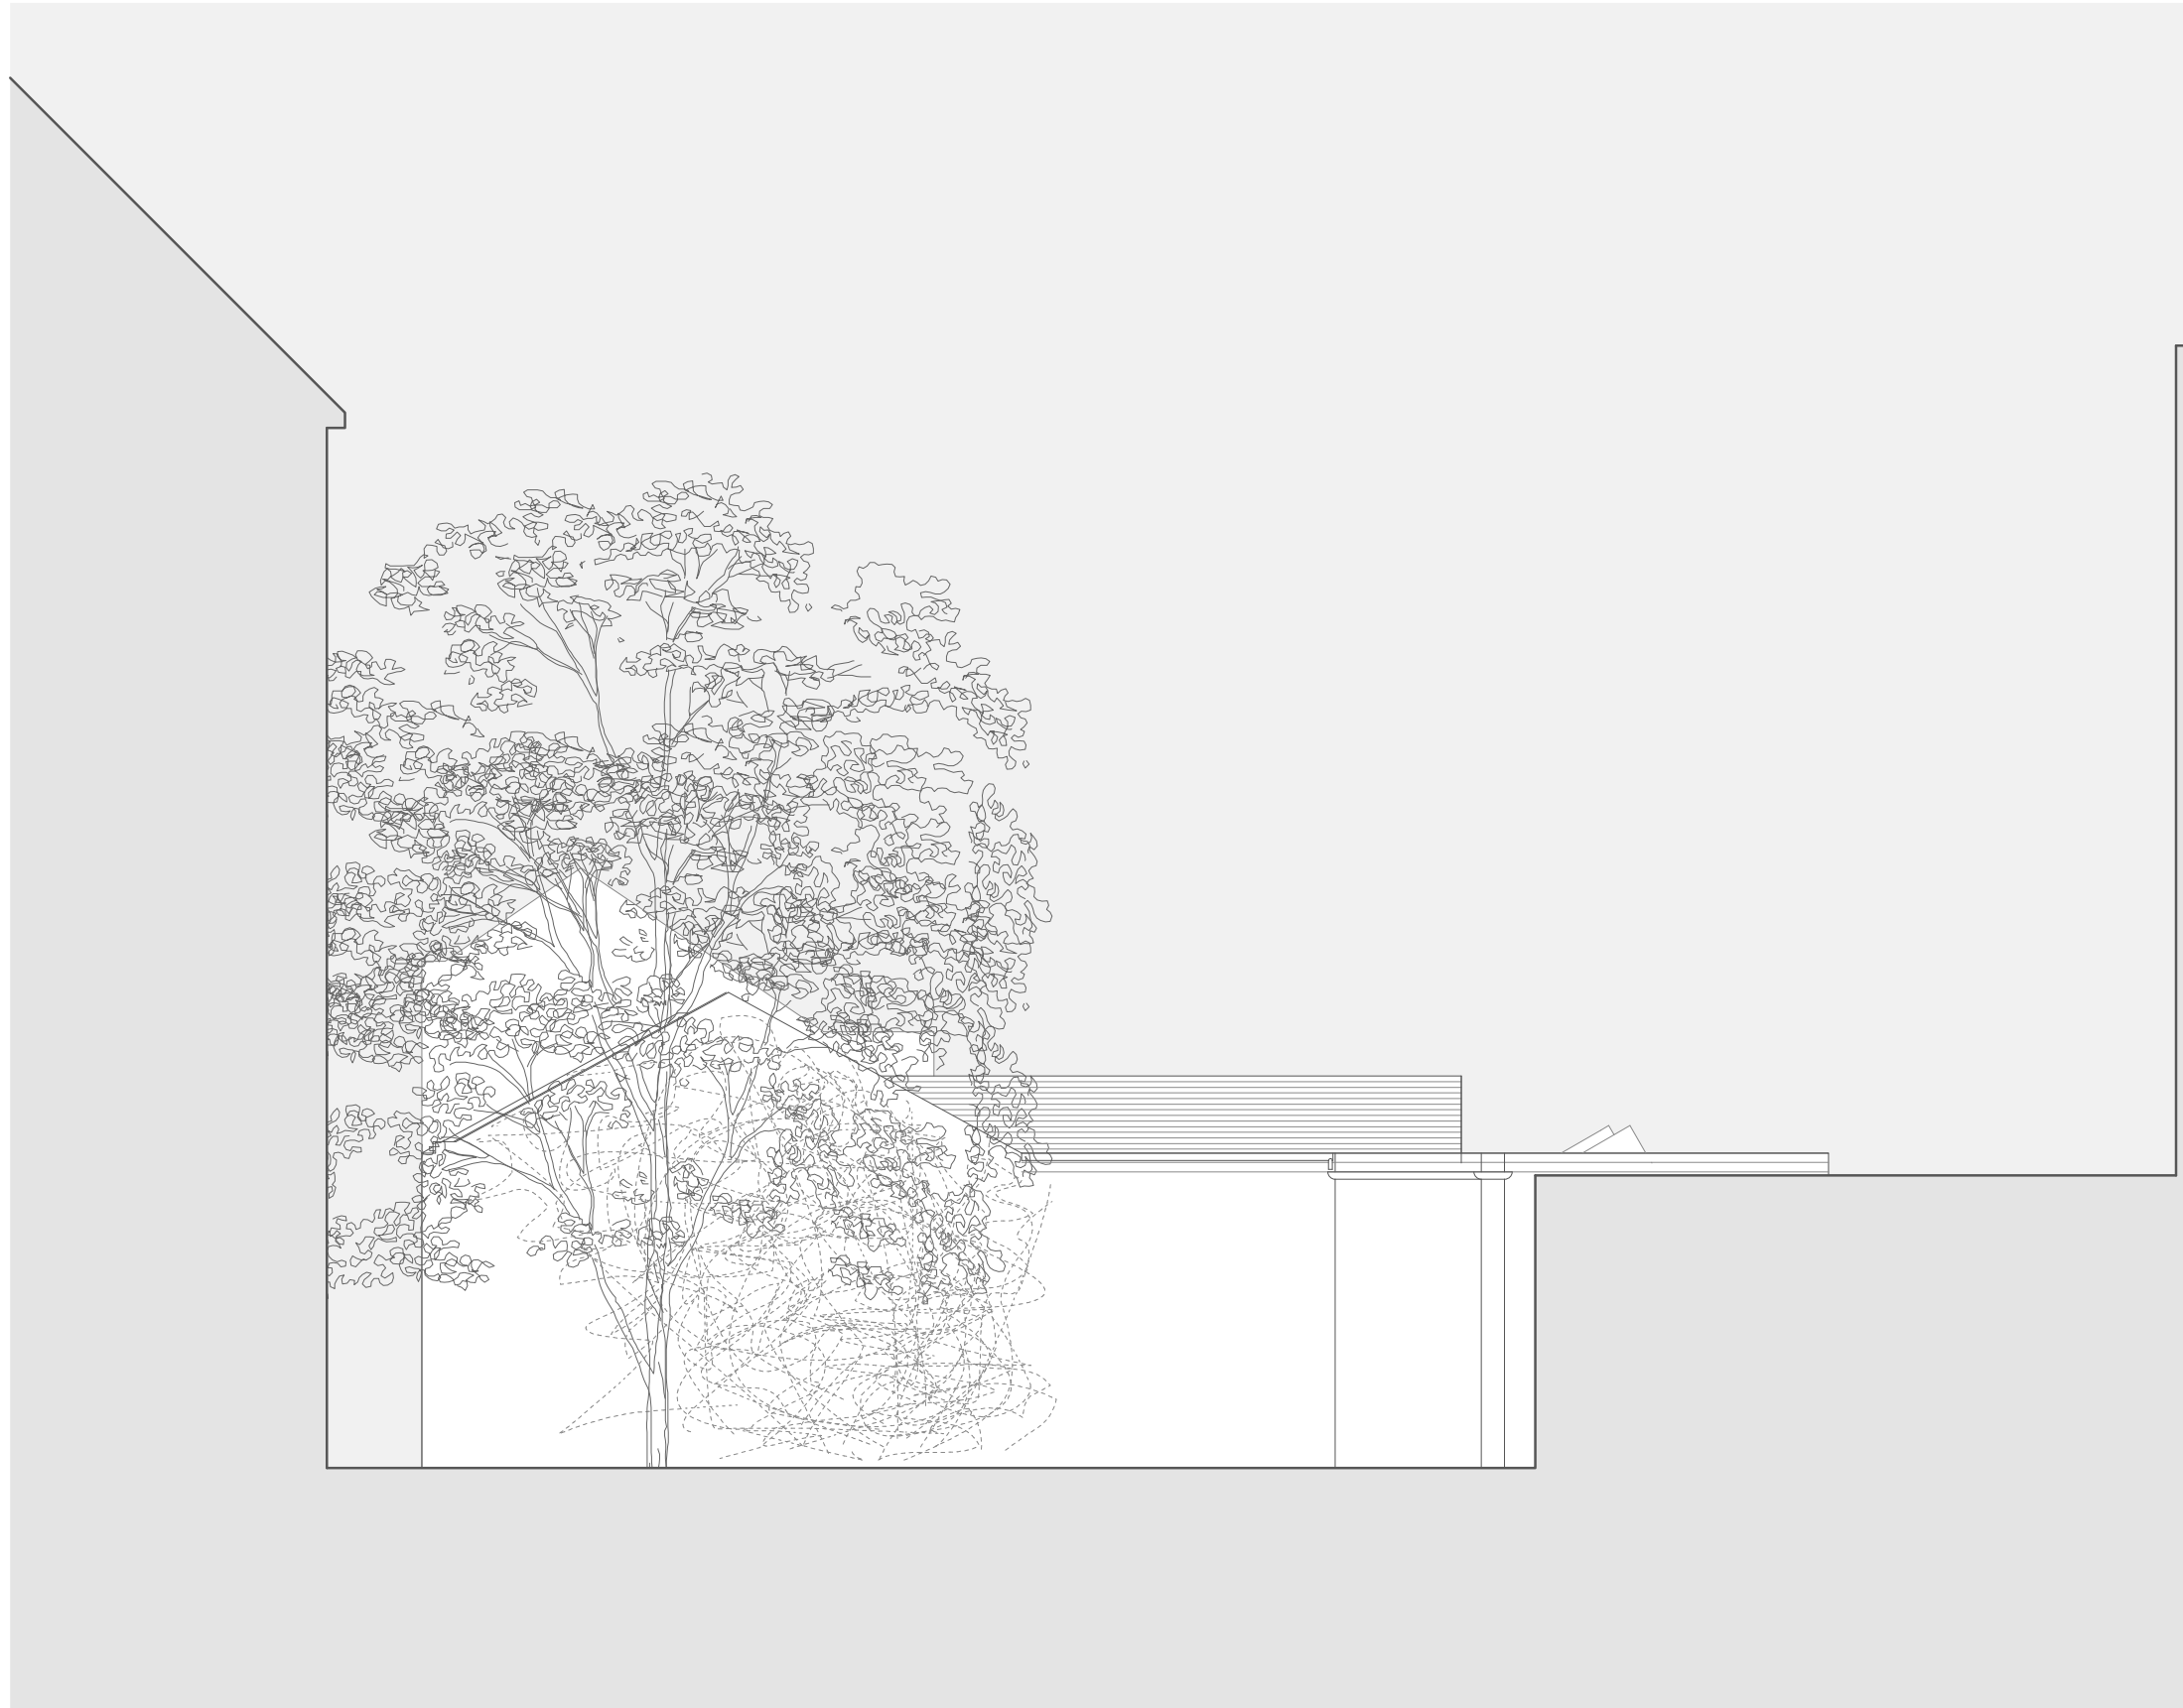

-DO NOT SCALE OFF THIS DRAWING-
 ALL AMBIGUITIES OR DISCREPANCIES
 TO BE REPORTED TO ARCHITECT
 BEFORE COMMENCING

Notes



Revisions

Date:	Rev:	Details:

**WELLS
 MACKERETH**
 ARCHITECTS
 5e SHEPHERD STREET
 MAYFAIR
 LONDON W1J 7HP
 TELEPHONE +44 (0)20 7495 7055
 FAX +44 (0)20 7495 7044
 EMAIL: HQ@WELLSMACKERETH.COM

Project
19 Elizabeth Mews, London, NW3

Drawing Title
Existing Section EE

Scale	Date	Status
1:50 @ A1 1:100 @ A3	Jan 2010	Pla

Project No.	Drawing No.	Revision
370	1155	-