

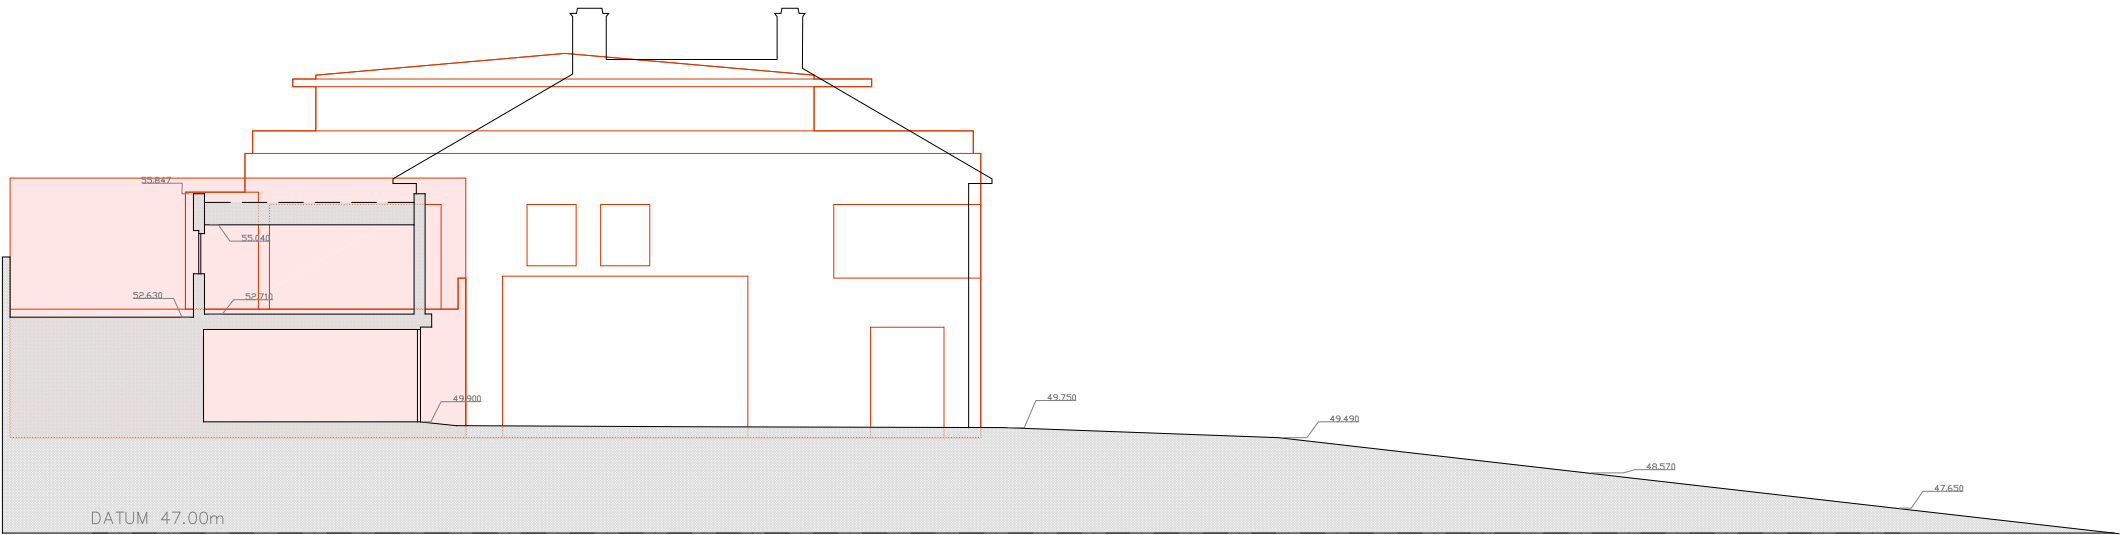


revision	date	author	revision notes
-			

Existing Section BB

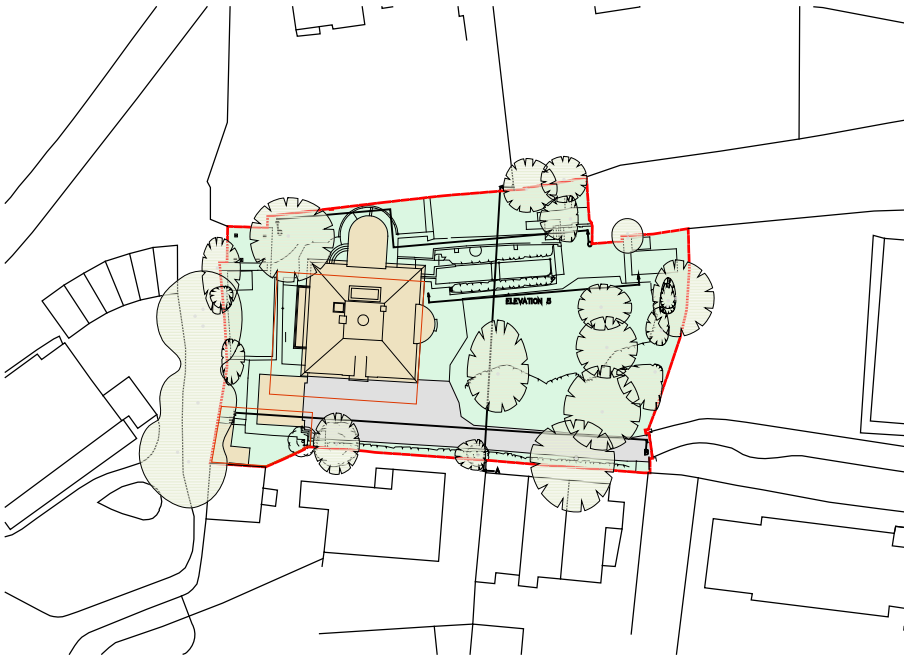



Existing Elevation 5

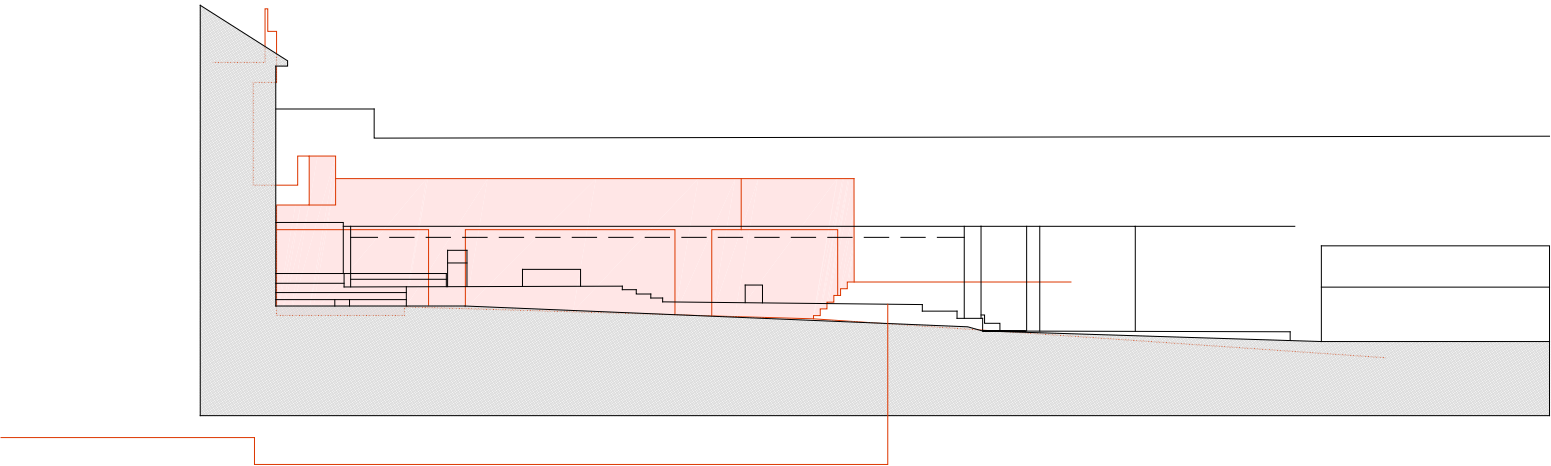

status	PLANNING
--------	----------

project 99a Frogna			
title Existing Section BB & Elev 5			
scale 1:100 @ A1	author CSp	desig no.	rev.
date 03.08.2010	job no. 801	E-BB-5	-


revision	date	author	revision notes
-			

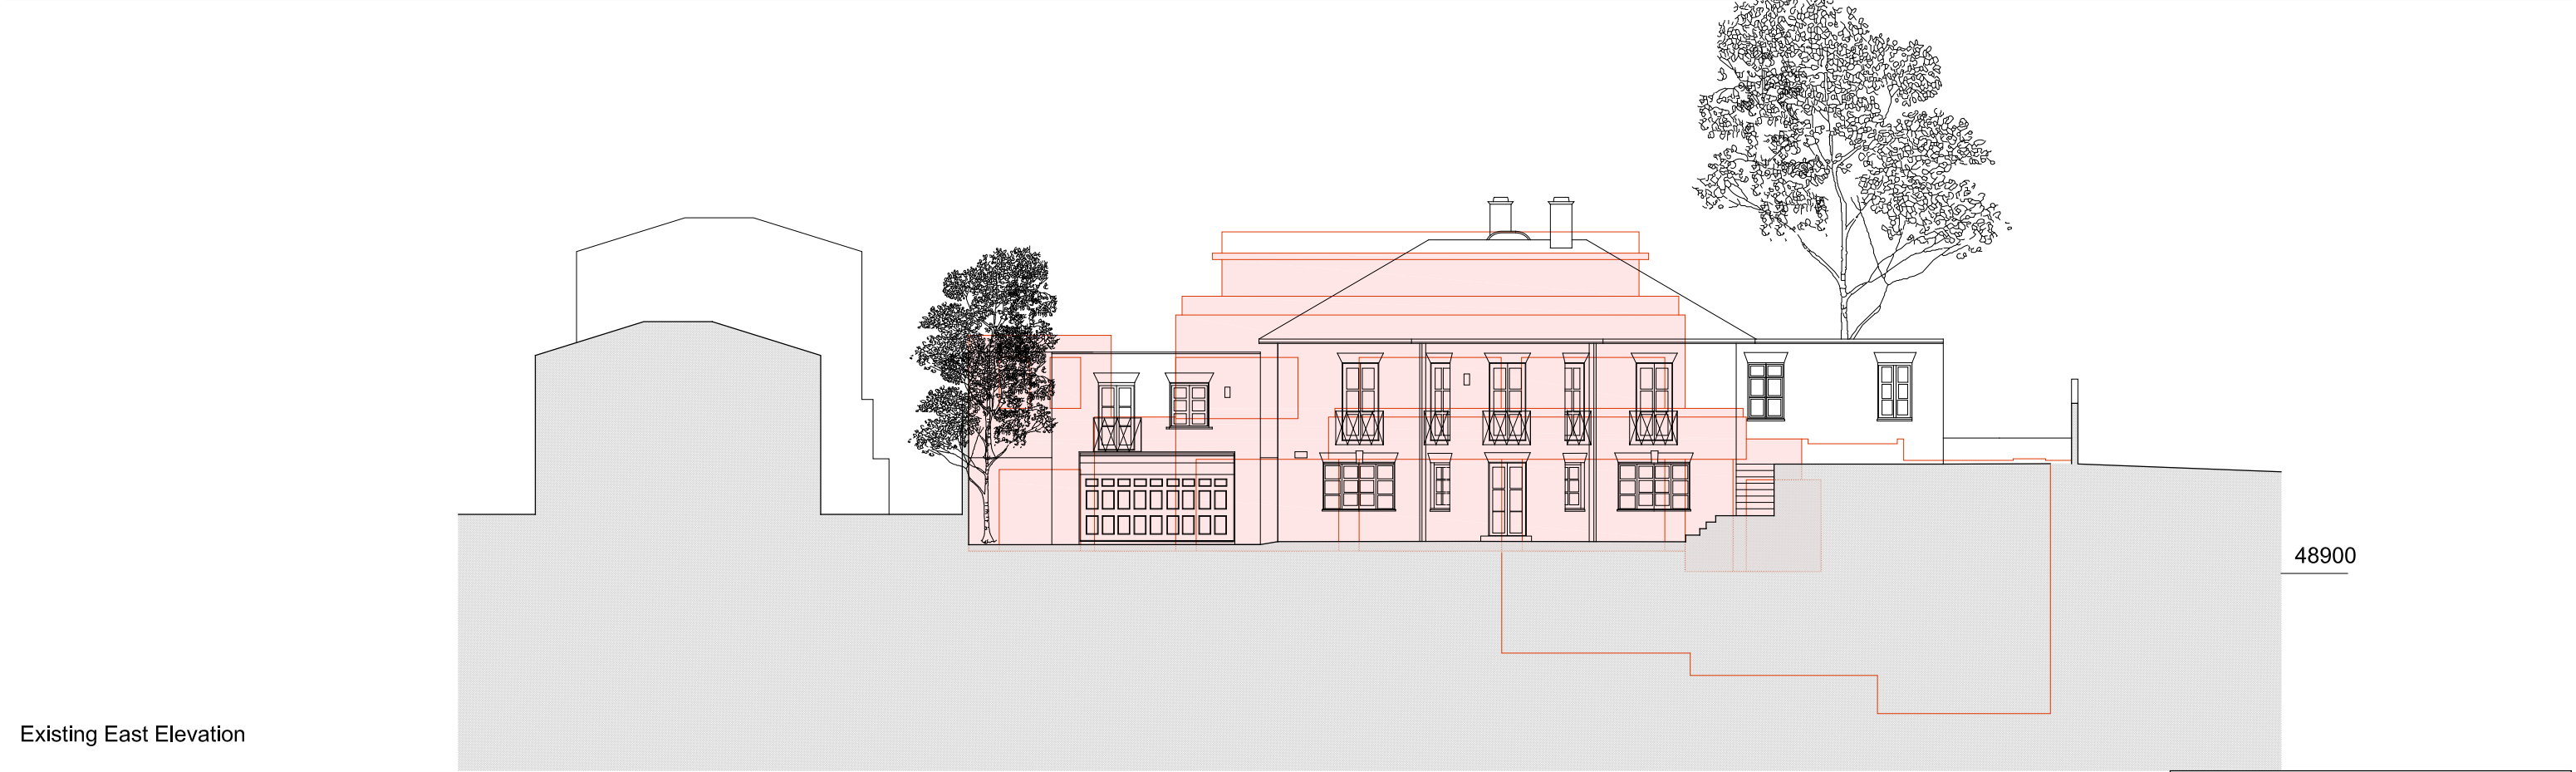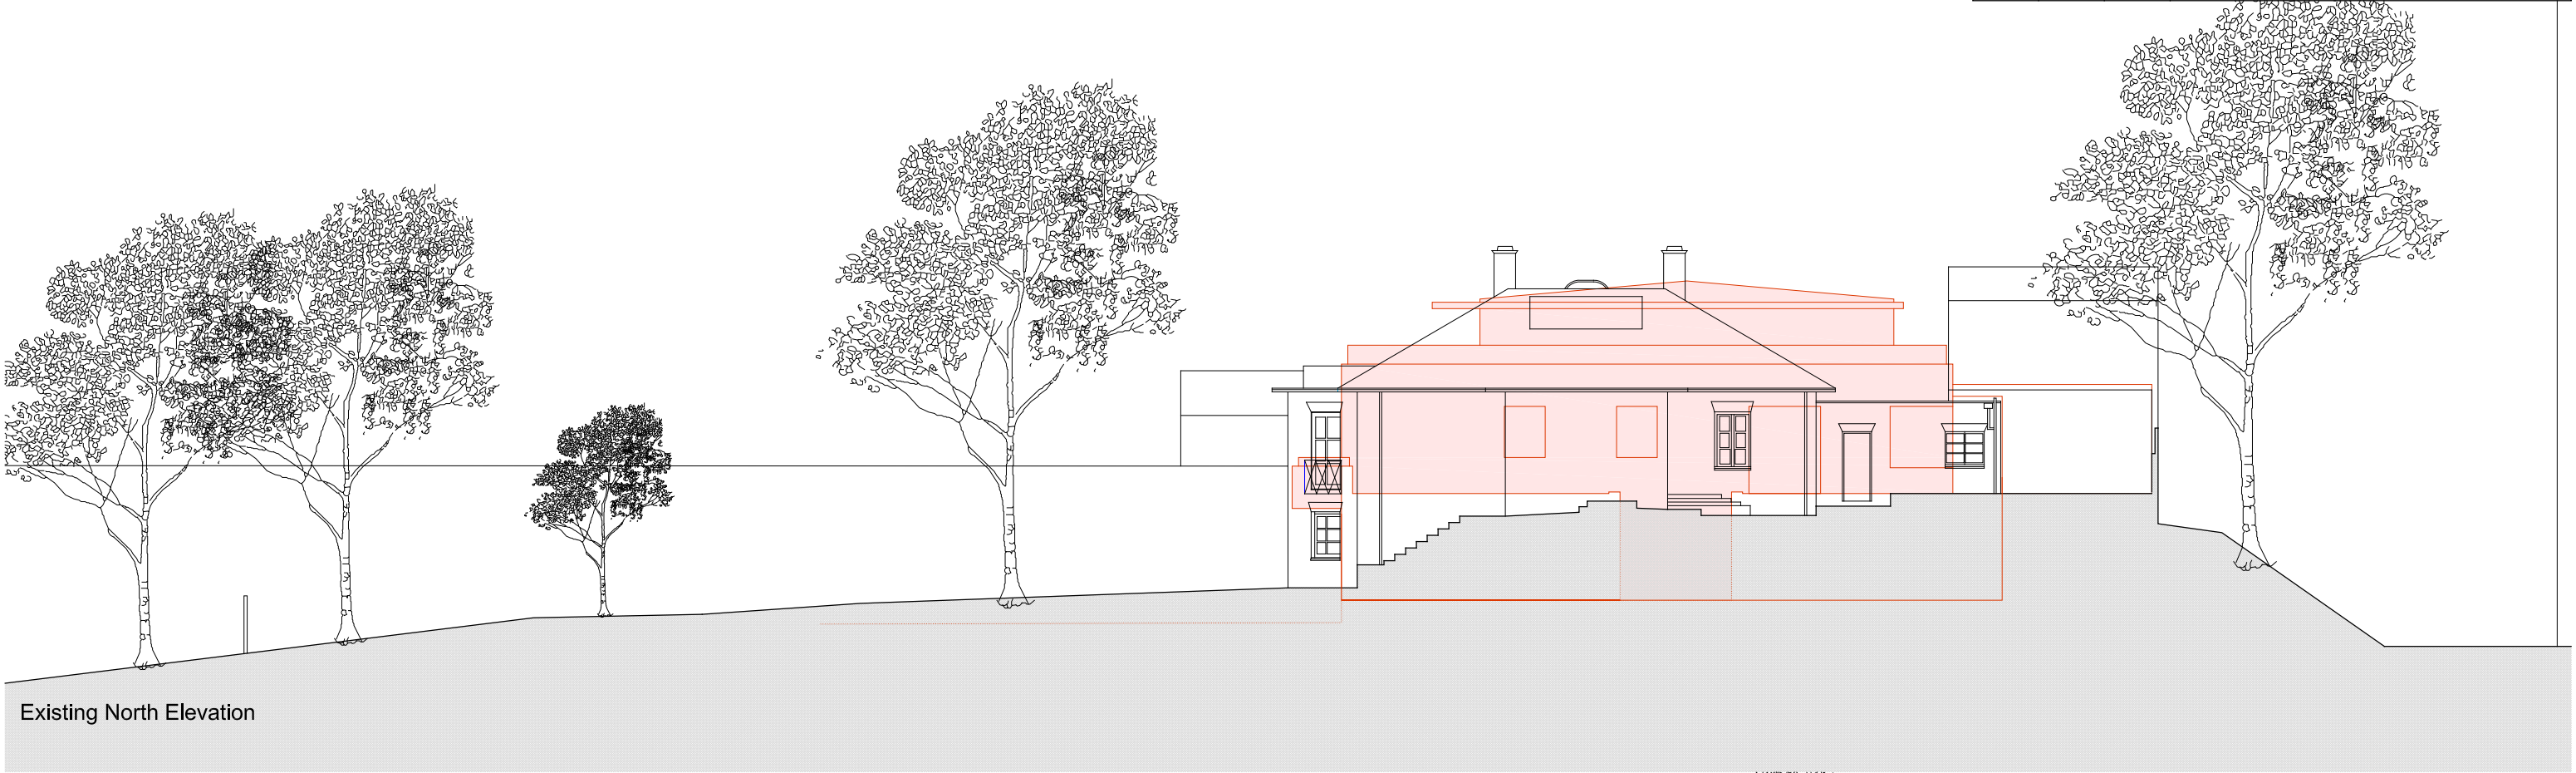

status	PLANNING
--------	----------

project 99a Frogna			
title Existing North and East Elevations			
scale 1:100 @ A1	author CSp	date 14.05.2010	job no. 801
E-N-E			rev. A

revision	date	author	revision notes
-			

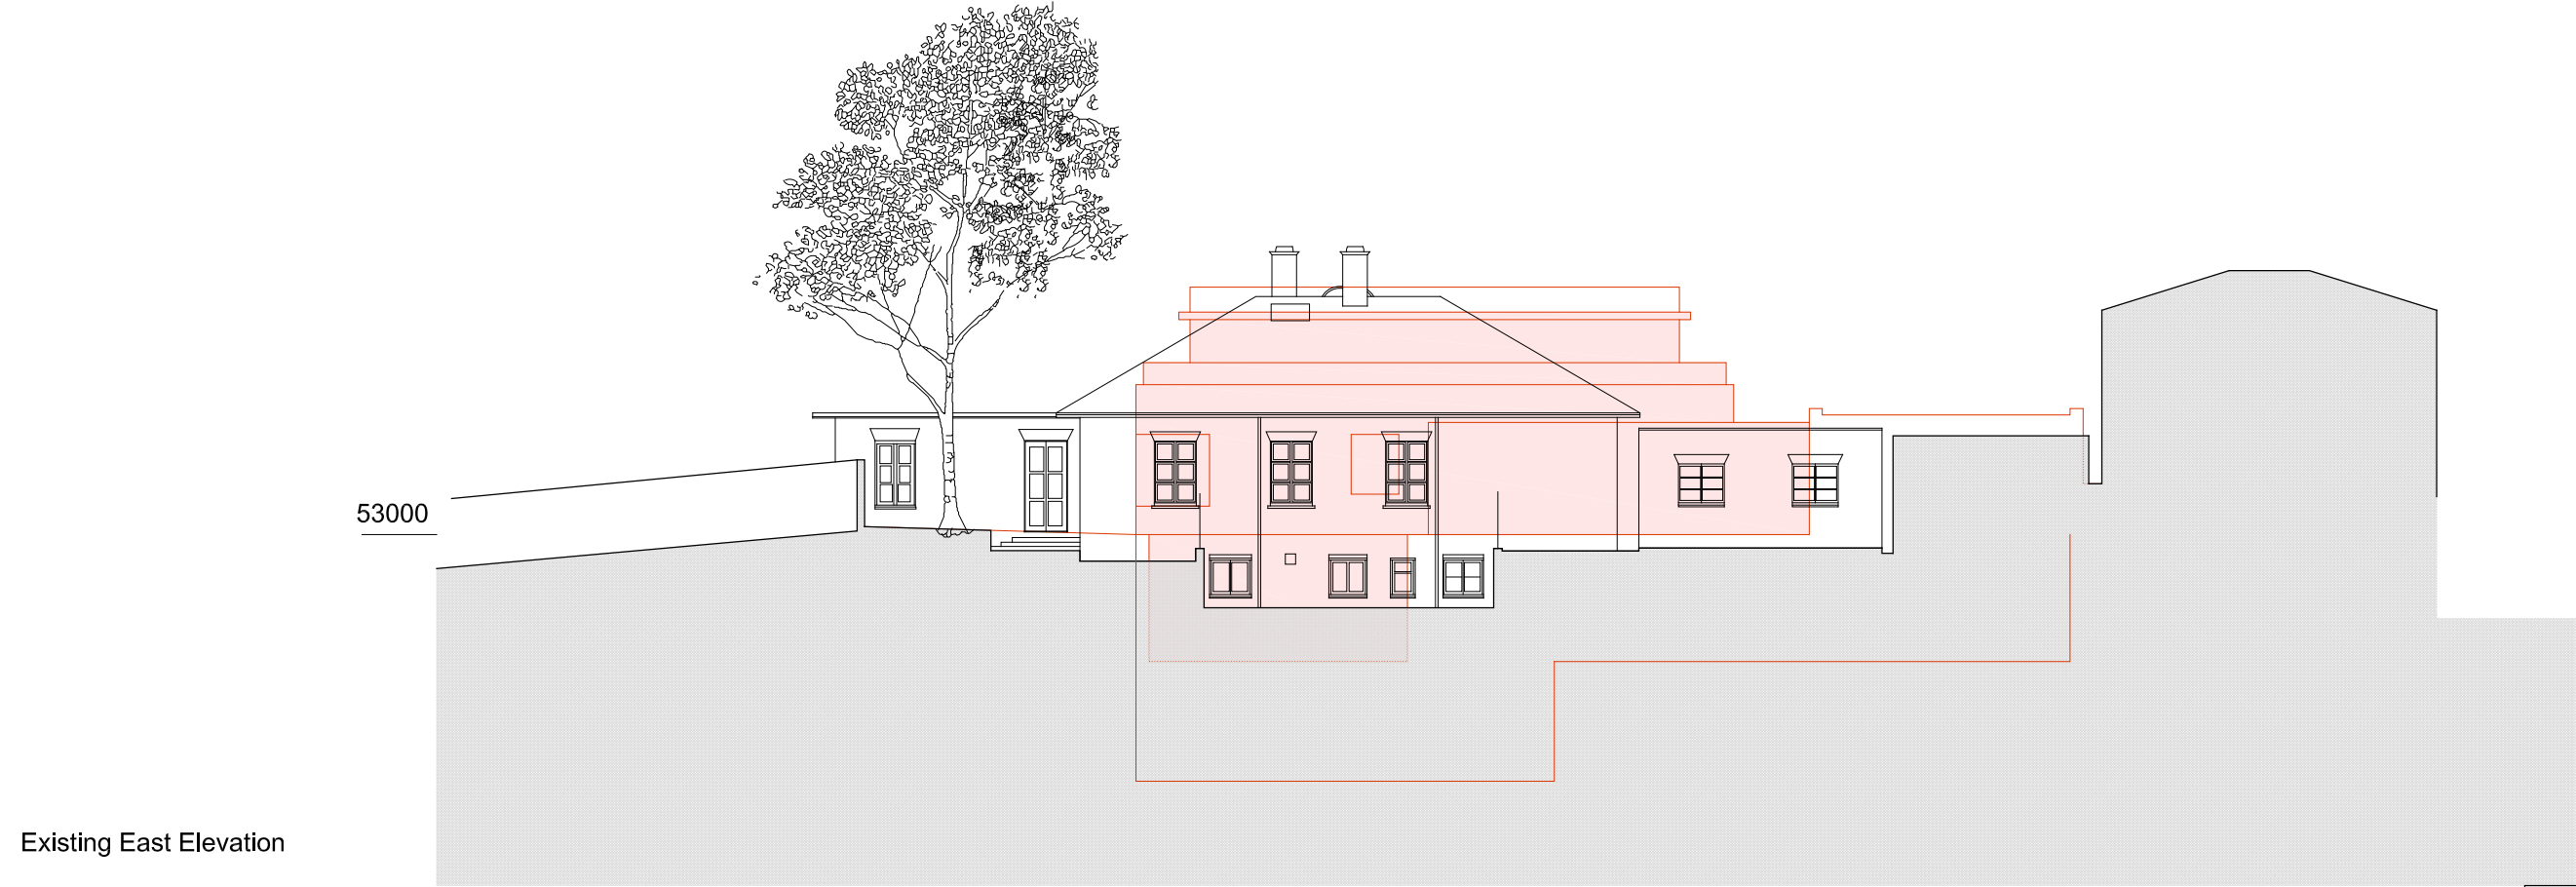

status	PLANNING
--------	----------

-DO NOT SCALE FROM THIS DRAWING - Verify all dimensions on site			
project	99a Frogmal		
title	Existing South and West Elevations		
scale	1:100 @ A1	author	CSp
date	14.05.2010	job no.	801
		E-S-W	A