

revision	date	author	revision notes
-			




Proposed North Elevation



Proposed East Elevation

Materials - Key

- Bronze cladding (roof, front door, handrails, window frames)
- Sliding loured solar shading shutter doors
- Glass balustrading
- Honey coloured French limestone (Brabazon TBC)
- Honey coloured French limestone (Brabazon TBC)
- Bronze mesh in glass laminate
- Dotted red line indicates outline of existing buildings


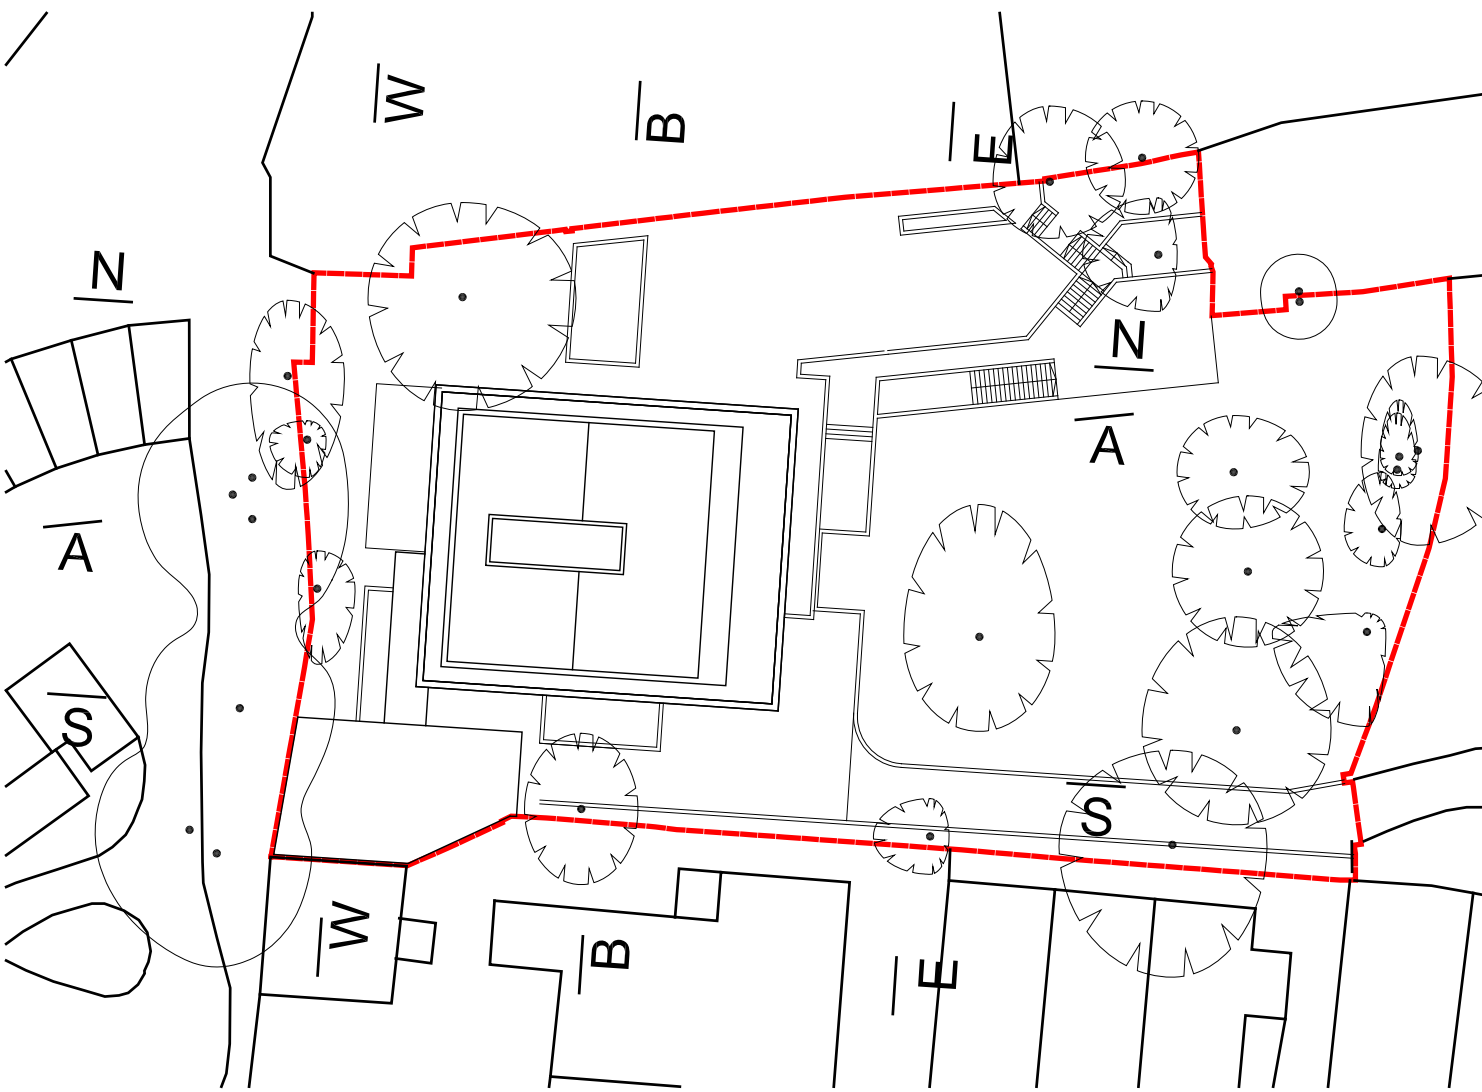


PLANNING

--DO NOT SCALE FROM THIS DRAWING-- Verify all dimensions on site

P K S architects	project: 99a Frogna		title: Proposed North and East Elevations	
	scale: 1:100 @ A1	author: CSp	date: 13.10.2010	job no.: 801
PE-N-E			A	

revision	date	author	revision notes
-			

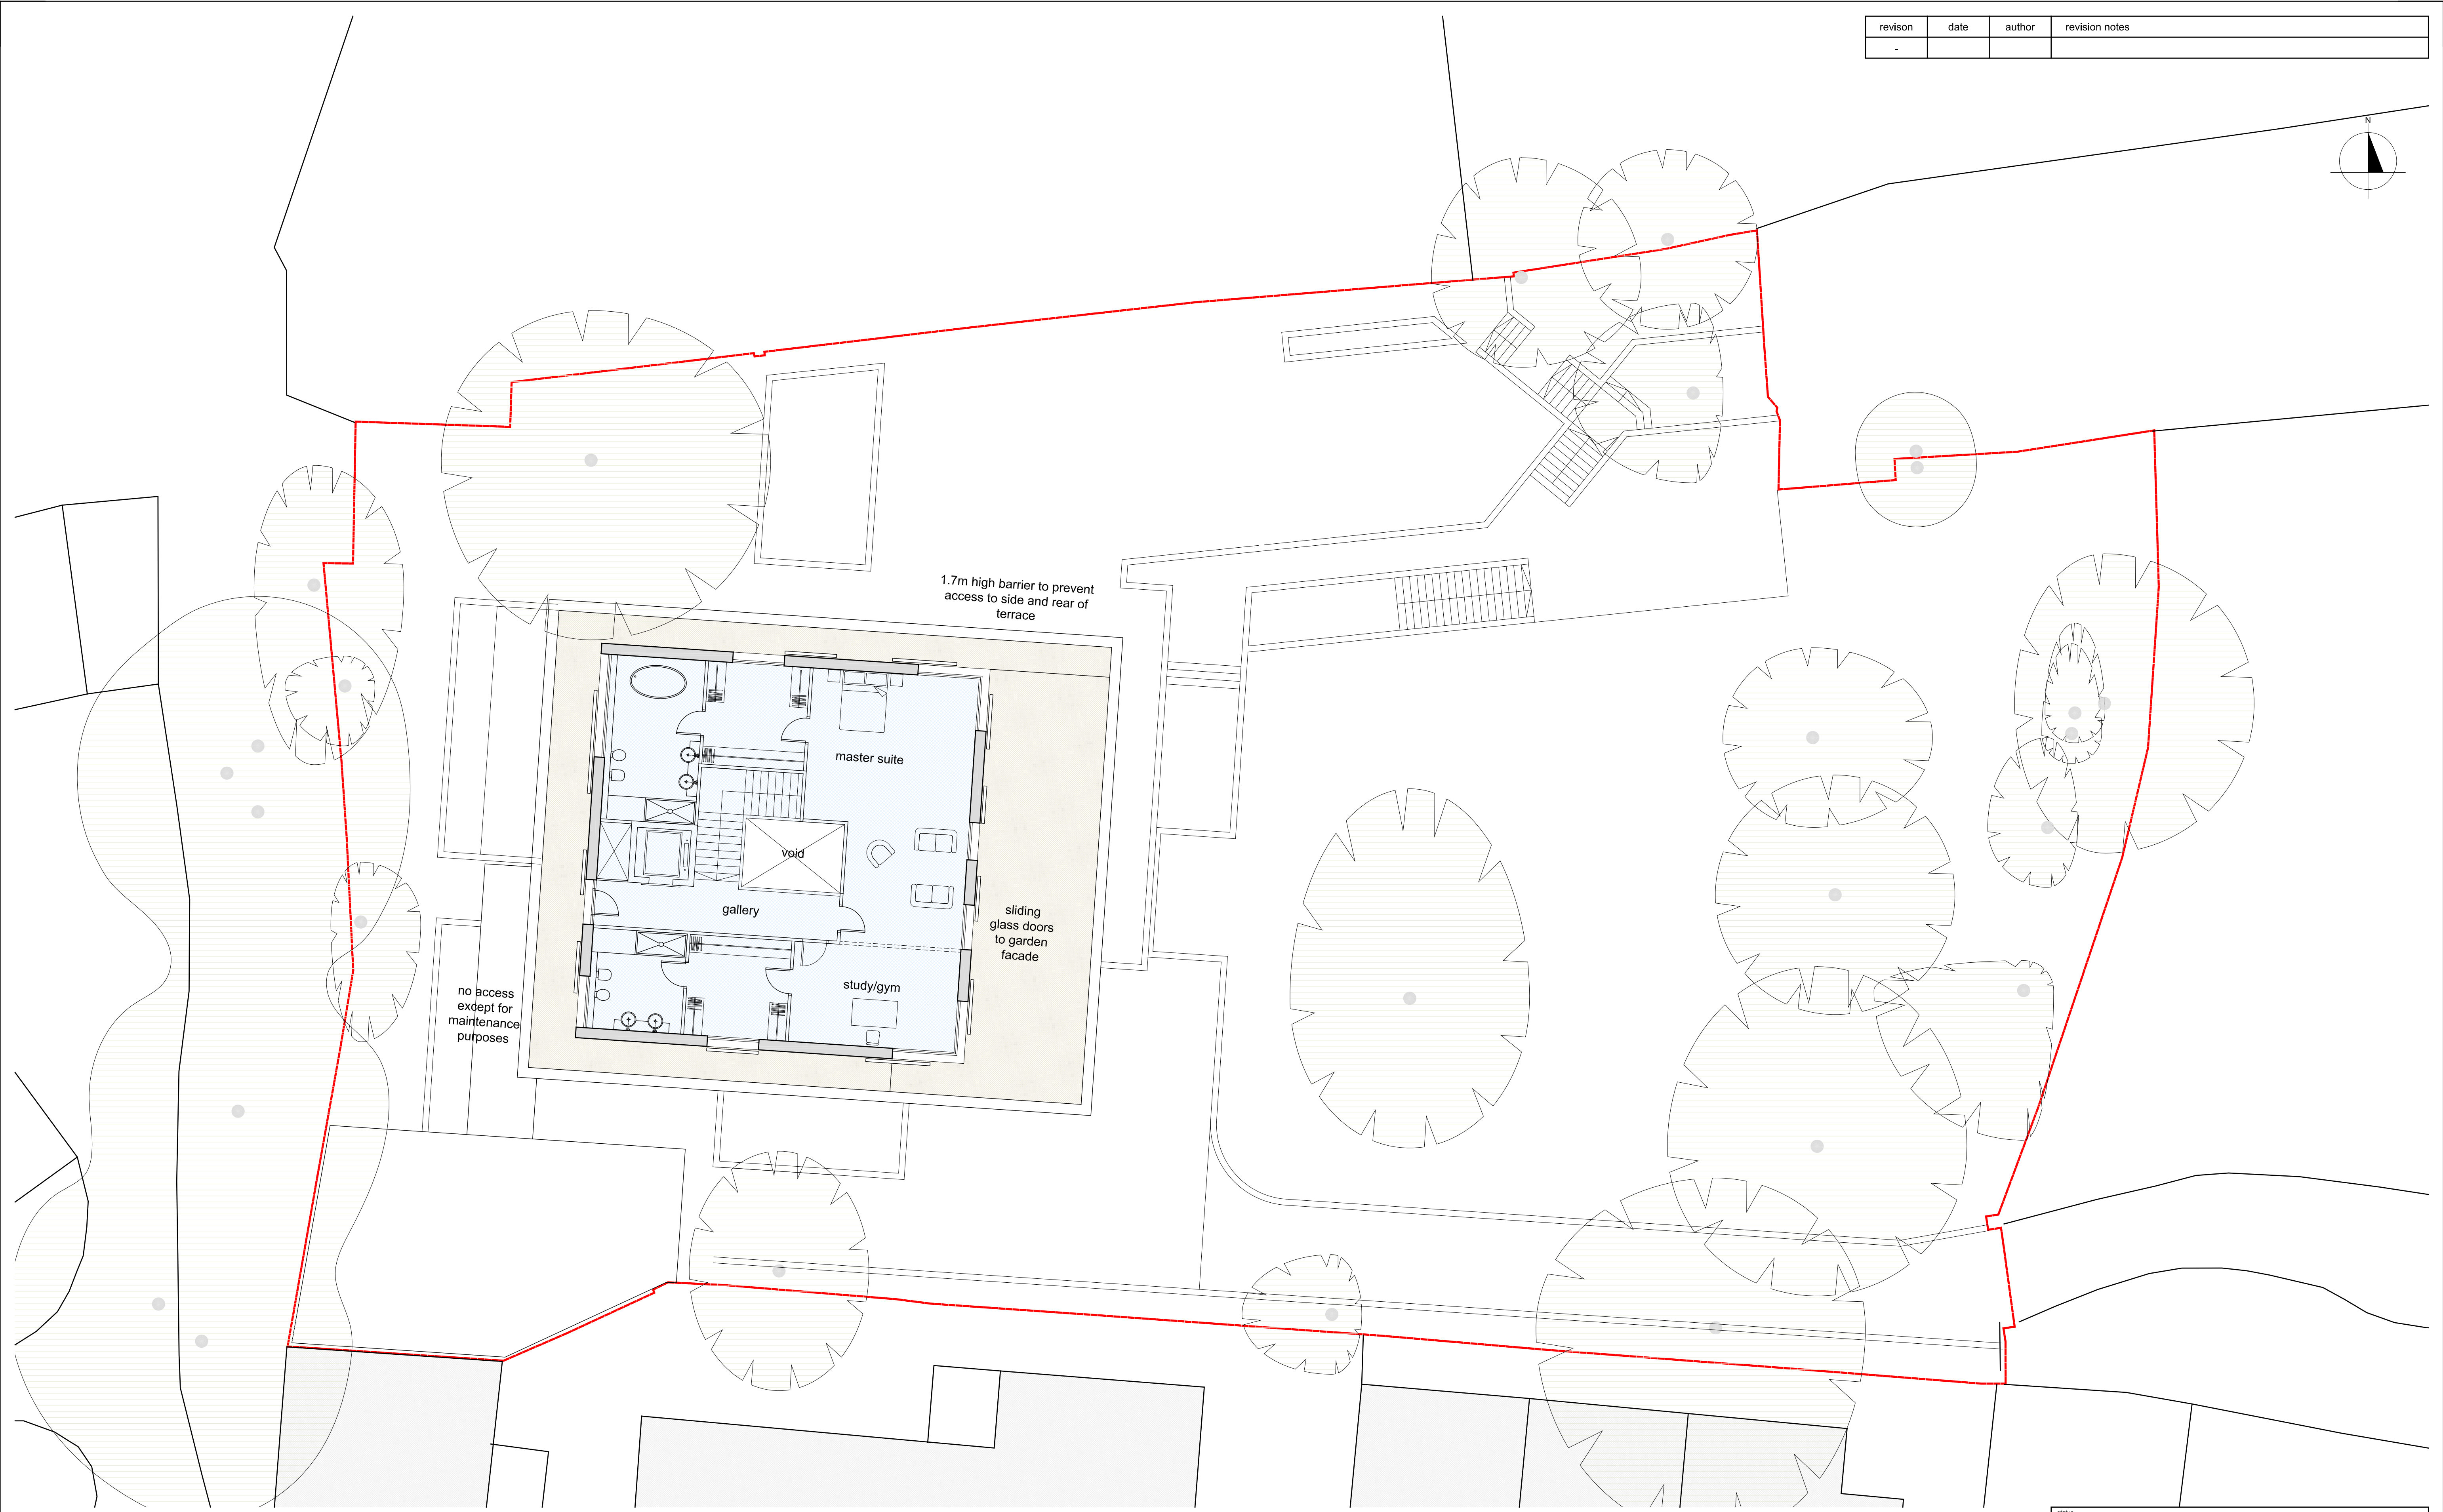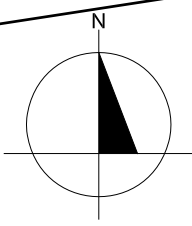

status
PLANNING

—DO NOT SCALE FROM THIS DRAWING—Verify all dimensions on site

PKS architects	project 99a Frogna				
	title Proposed Roof Level Plan				
	scale 1:100 @ A1	author CSp	diag no.		rev.
	date 13.10.2010	job no. 801	PP-R		B