




HEIGHT SECTION THROUGH SASH  
SCALE 1:2

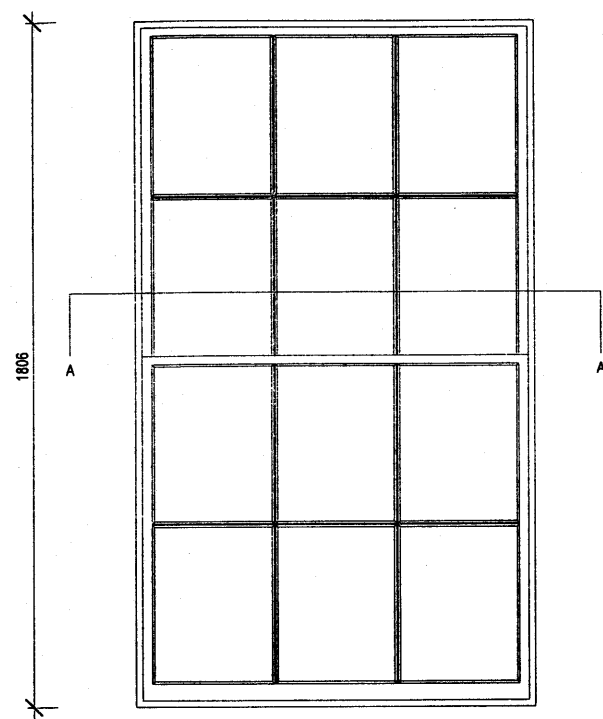


FRONT ELEVATION FROM INSIDE  
SCALE 1:20

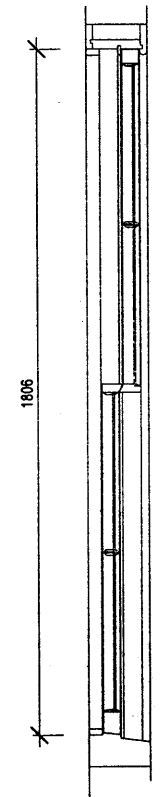

HEIGHT SECTION  
SCALE 1:20

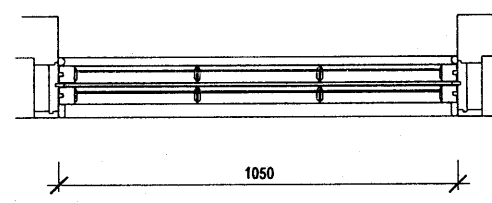

WIDTH SECTION AA  
SCALE 1:20

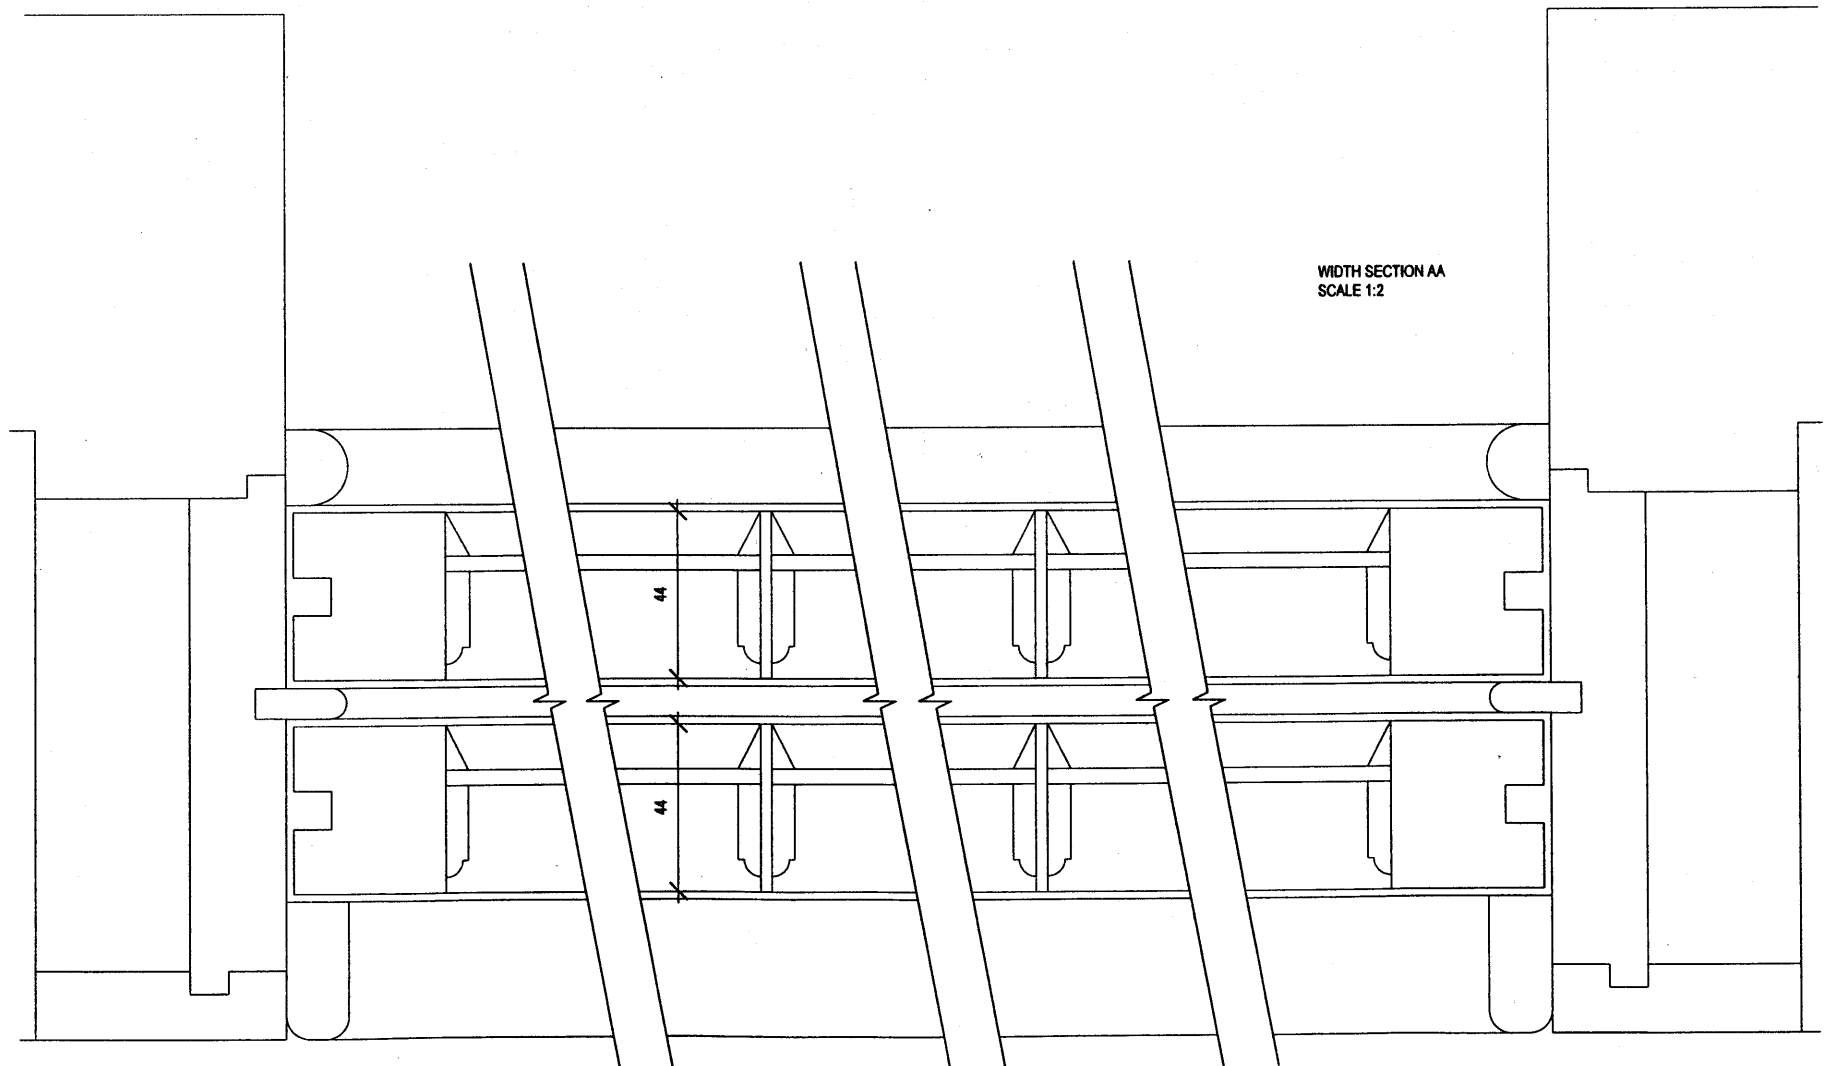

WIDTH SECTION AA  
SCALE 1:2

Client Name:	
Mr Chris Goodacre	
Project:	
33 Fitzroy Square London W1T 6EU	
Drawing Title:	
Kitchen Sash Windows (3 of same size)	
Drawing Name:	Rev:
33 Fitzroy Square - 003	-
Issue Date:	Scale:
17/11/2010	1:20 & 1:2 at A3

All dimensions in millimetres unless otherwise stated.  
Do not scale from this drawing.  
All dimensions are to be confirmed on site by the contractors.