



Existing ground floor plan

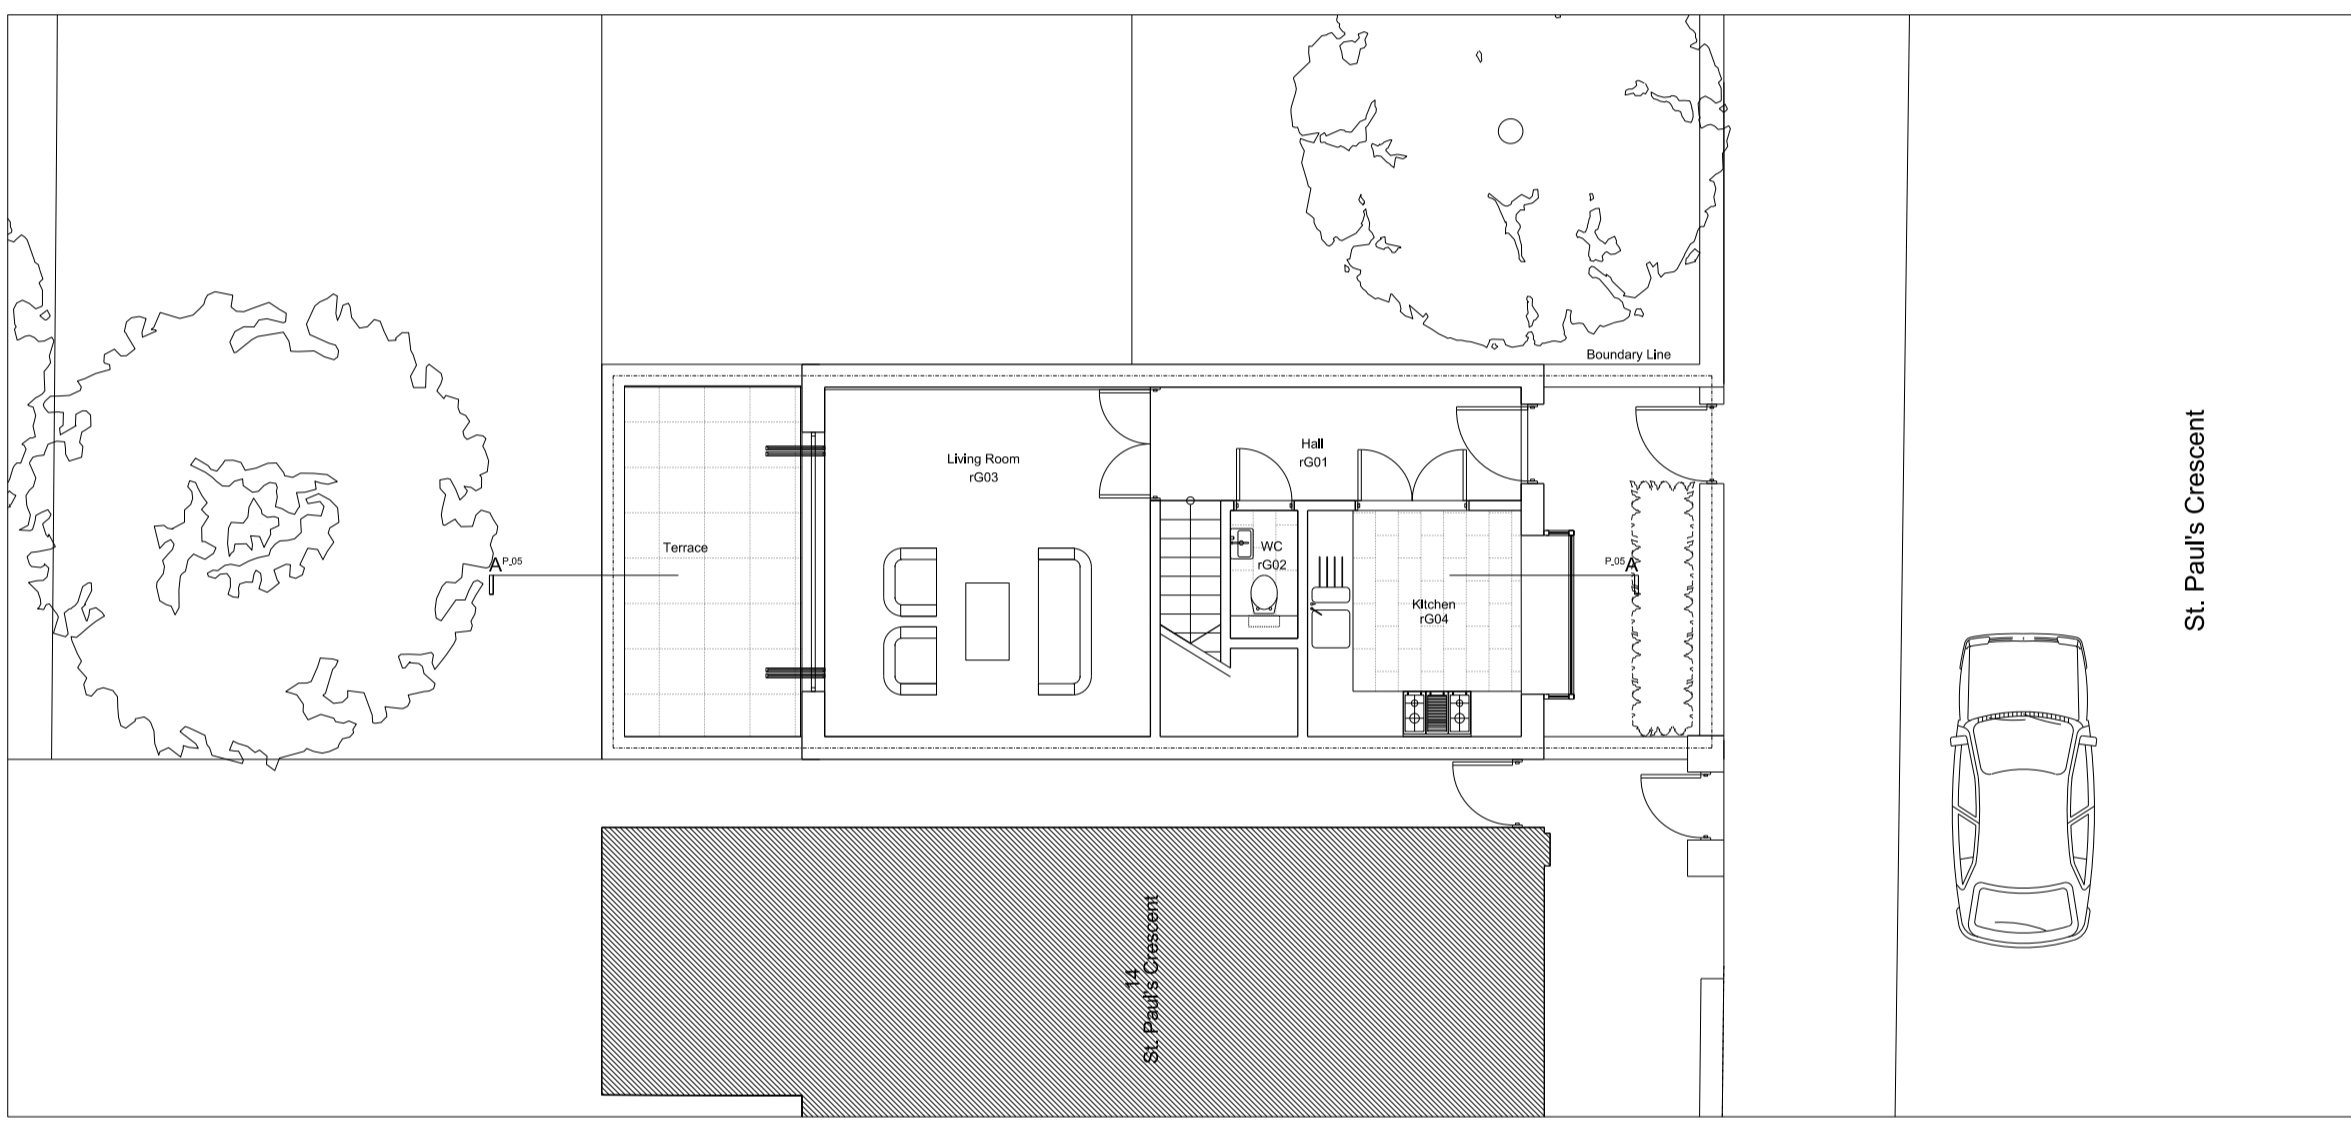

Consented ground floor plan
planning application No 2007/4085/P

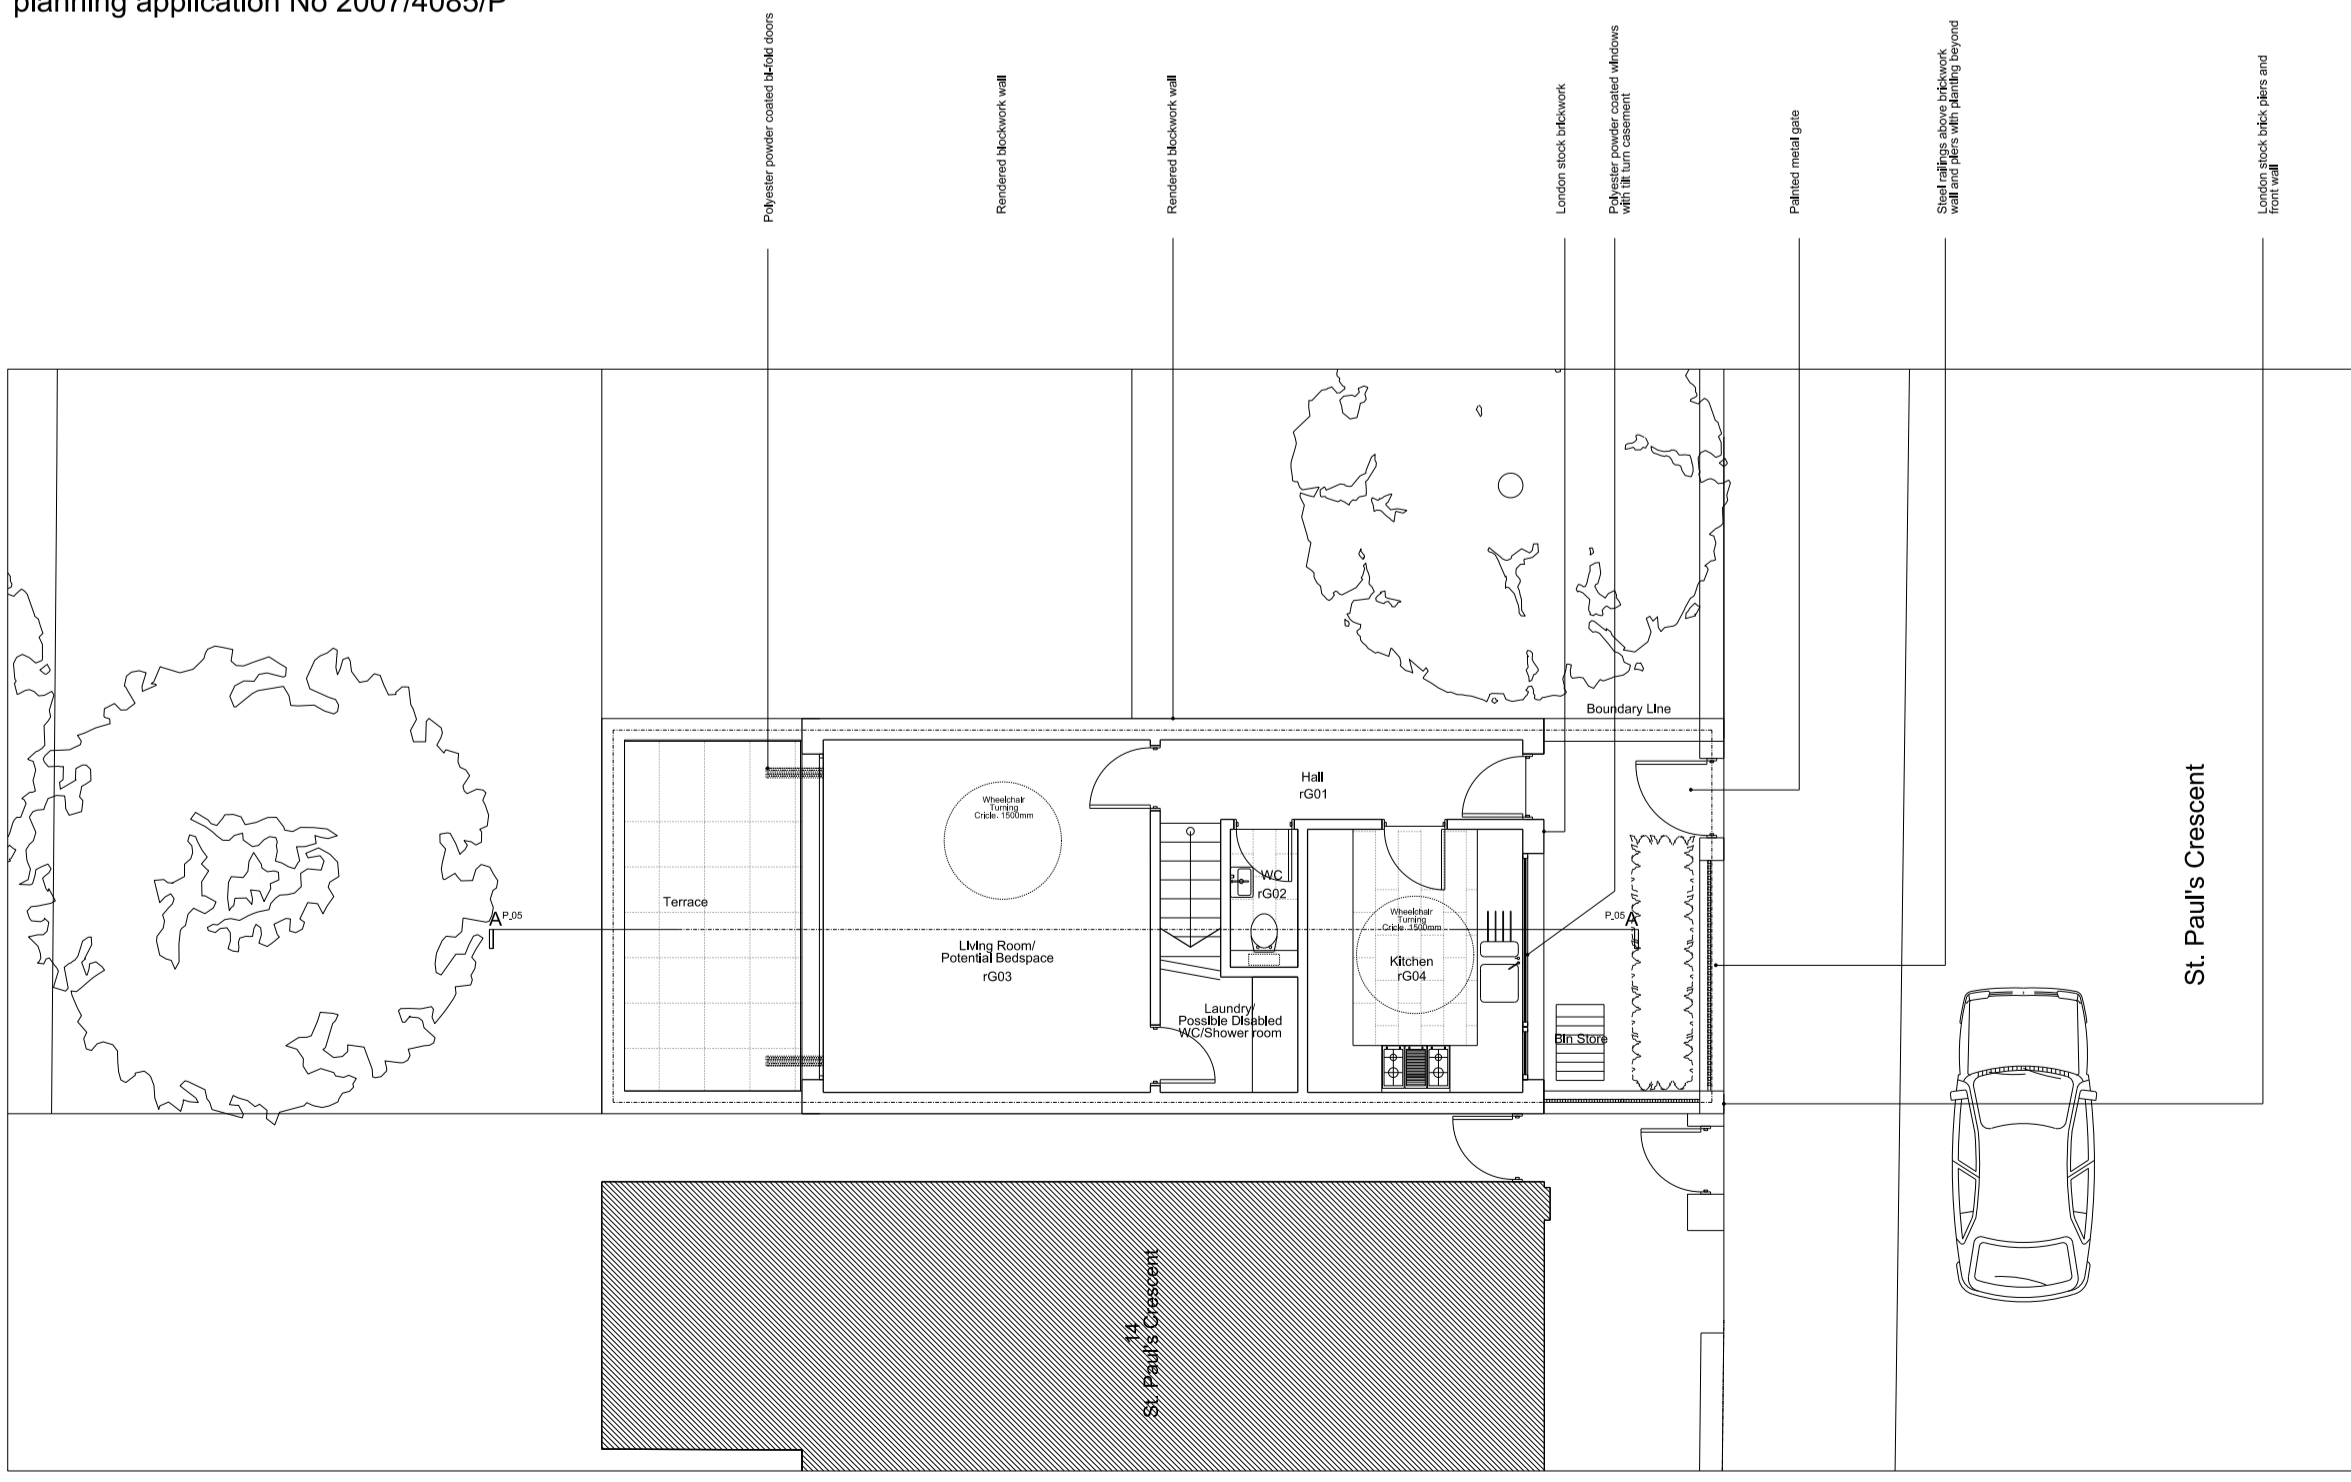

Proposed ground floor plan

REV B: Revised to show compliance with
Listed Home and issued for
planning 07.12.10
REV A: Issued For Planning 29.11.10

Project No. **09049**
Client Mr M.H.Albedin-Zadeh
Date November 2010
Scale 1:50 @ A0/1:100 @ A2
Project 14 St Paul's Crescent
Drawing Title: Ground Floor Plans
Drawing No. P_01 Rev. B