


This drawing is to be read in conjunction with all other related drawings. Do not scale from this drawing. All dimensions must be checked and verified on site before commencing any work or producing shop drawings. The originator must be notified of any discrepancies. This drawing is copyright and remains the property of SPUR/VIEN

Key Plan 141-143 York Way

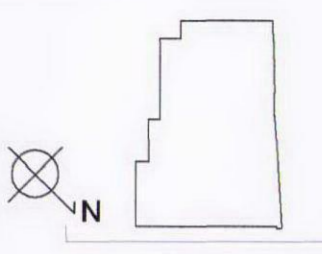

VELFAC WINDOWS SPACED IN ACCORDANCE WITH MASONRY JOINTS

SECOND FLOOR
FFL 54.275



Front Elevation


Section

VELFAC WINDOWS
INTERIOR PINE
EXTERIOR ALUMINIUM POWDER COAT FINISH -
COLOUR WINDOWGREY

IBSTOCK HERITAGE BLEND RED BRICK TO
MATCH NEIGHBOURING ABC WAREHOUSE

FORTICRETE CHAMFERED STOOLED CILL
COLOUR PORTLAND

RENDER FINISH

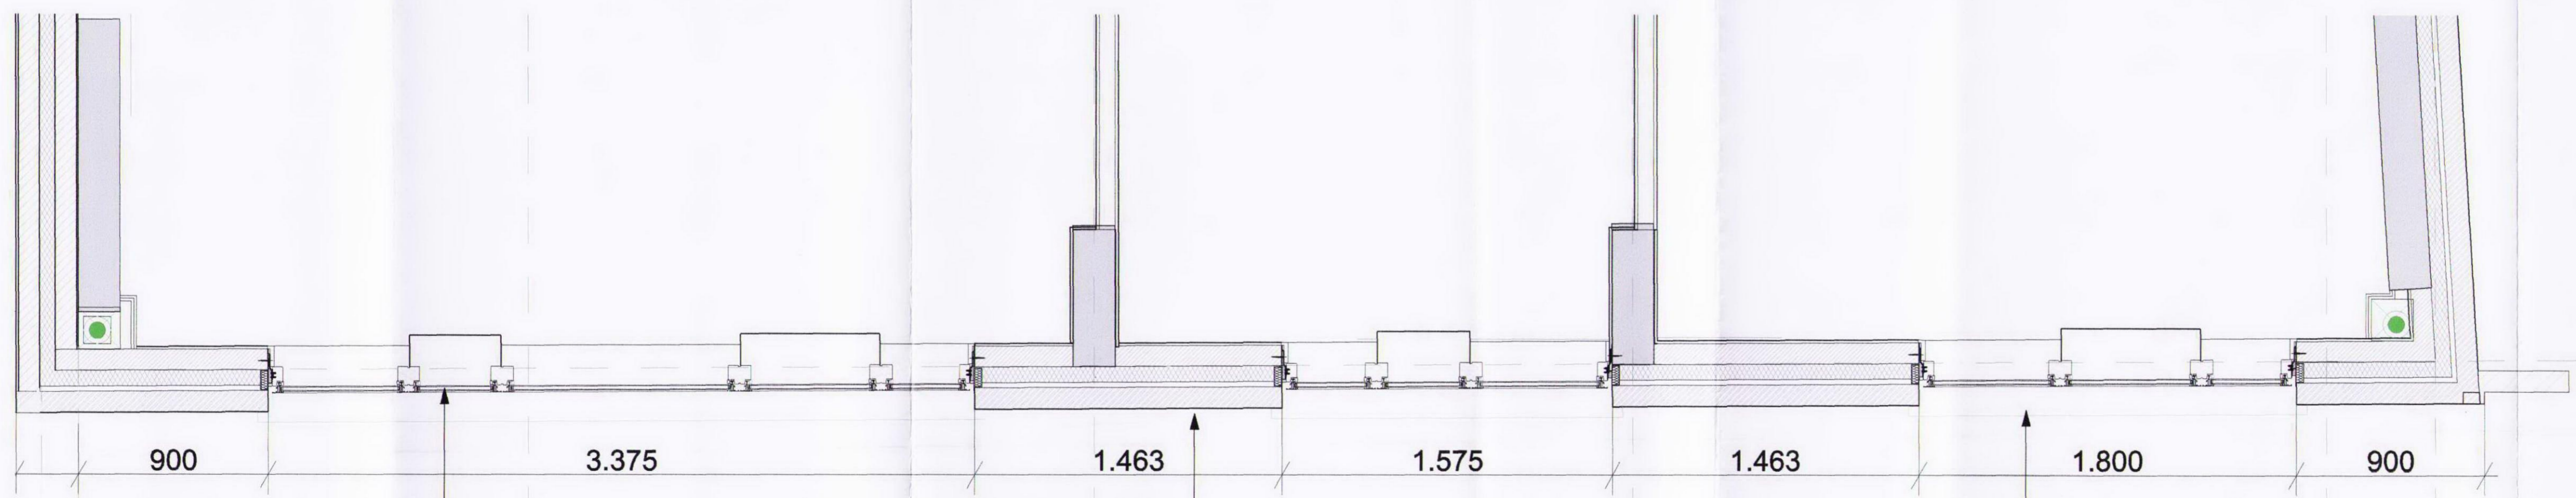

Section

VELFAC WINDOWS
INTERIOR PINE
EXTERIOR ALUMINIUM POWDER COAT FINISH -
COLOUR WINDOWGREY

IBSTOCK HERITAGE BLEND RED BRICK TO MATCH
NEIGHBOURING ABC WAREHOUSE

FORTICRETE CILL
COLOUR PORTLAND

Front Elevation Sections 1st - 3rd Floor Scale 1:20

Job Title	York Way Residential Development 141-143 York Way, London N7 9LG	
Drawing Status	Application for Removal of Condition No. 3 a/b Reference 2007/1392/P	
Client	Chelland Properties Aileyn Park West Dulwich London SE21 8SSF	
Drawing Name	Front Elevation Sections 1st - 3rd Floor	
Drawn by: ES	Date drawn: December 2010	
Checked by: FE	Date issued: December 2010	
Drawing Scale	1:20 @ A1	
Project No / Dwg No	Revision	
0604/	1200d	
SPUR Architects 102 Belzize Lane, London NW3 5BB Tel.: 203 384 55 87 office@spur.co.uk		RIBA # Chartered Practice