


FIRST FLOOR

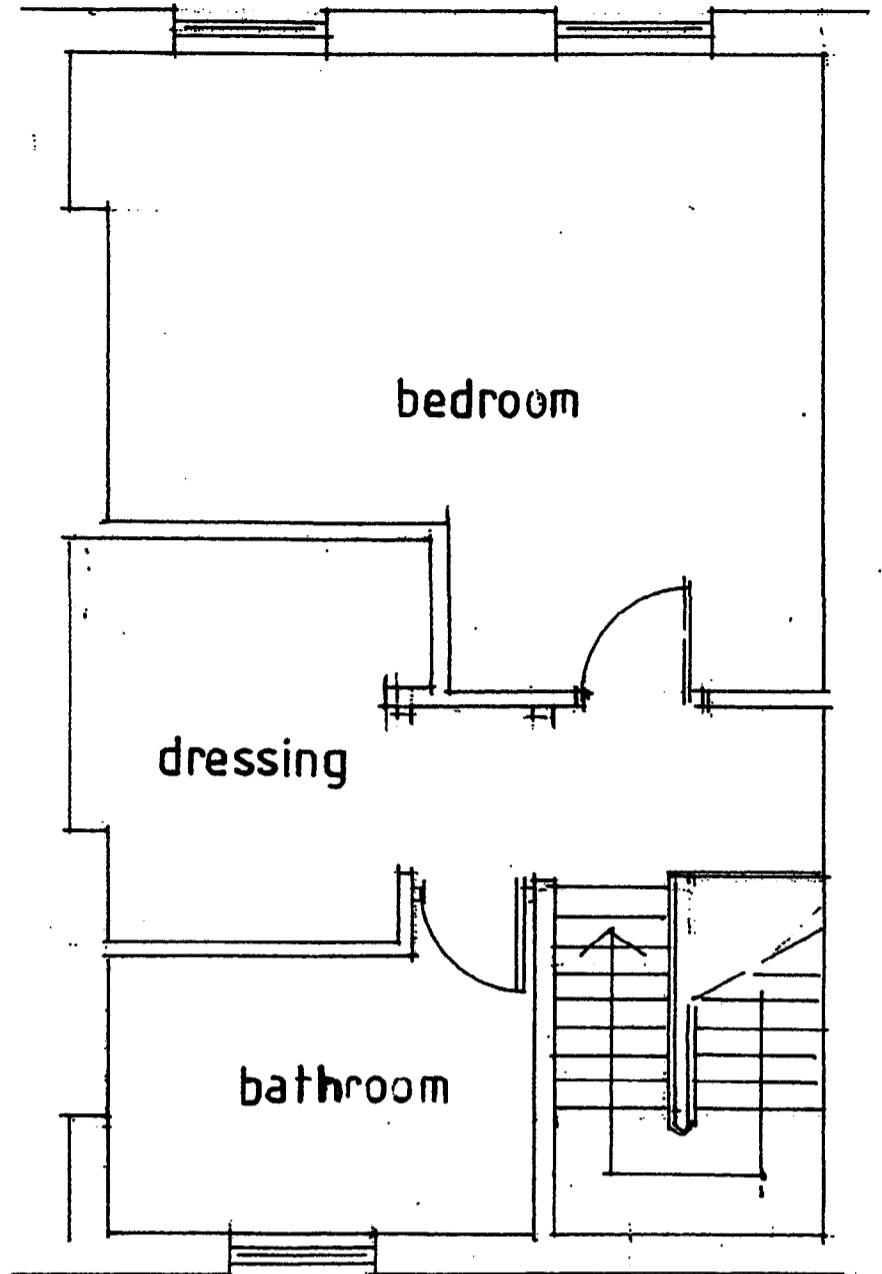

SECOND FLOOR

ON BEHALF OF THE COUNCIL

13.11.03

JANUARY 2005

2005/32871L

2001/2694/P

(Case 425)



QUATUM LINK ASSOCIATES

CLIENT: Mr R Butler  
 Job Title: 58 Albert Street, London NW1x  
 Drawing Title: Existing Floor Plans  
 Scale: 1:50 Date: 13.11.03 Dwg No:2409/05

© Copyright

Revisions

Holt Farm Cottage, Holt Lane, Hook, Hants RG27 9ER 01256 766099