




**Note**  
 All dimensions are to be checked on site and any discrepancies, errors or omissions are to be reported to the architect prior to commencement of works.

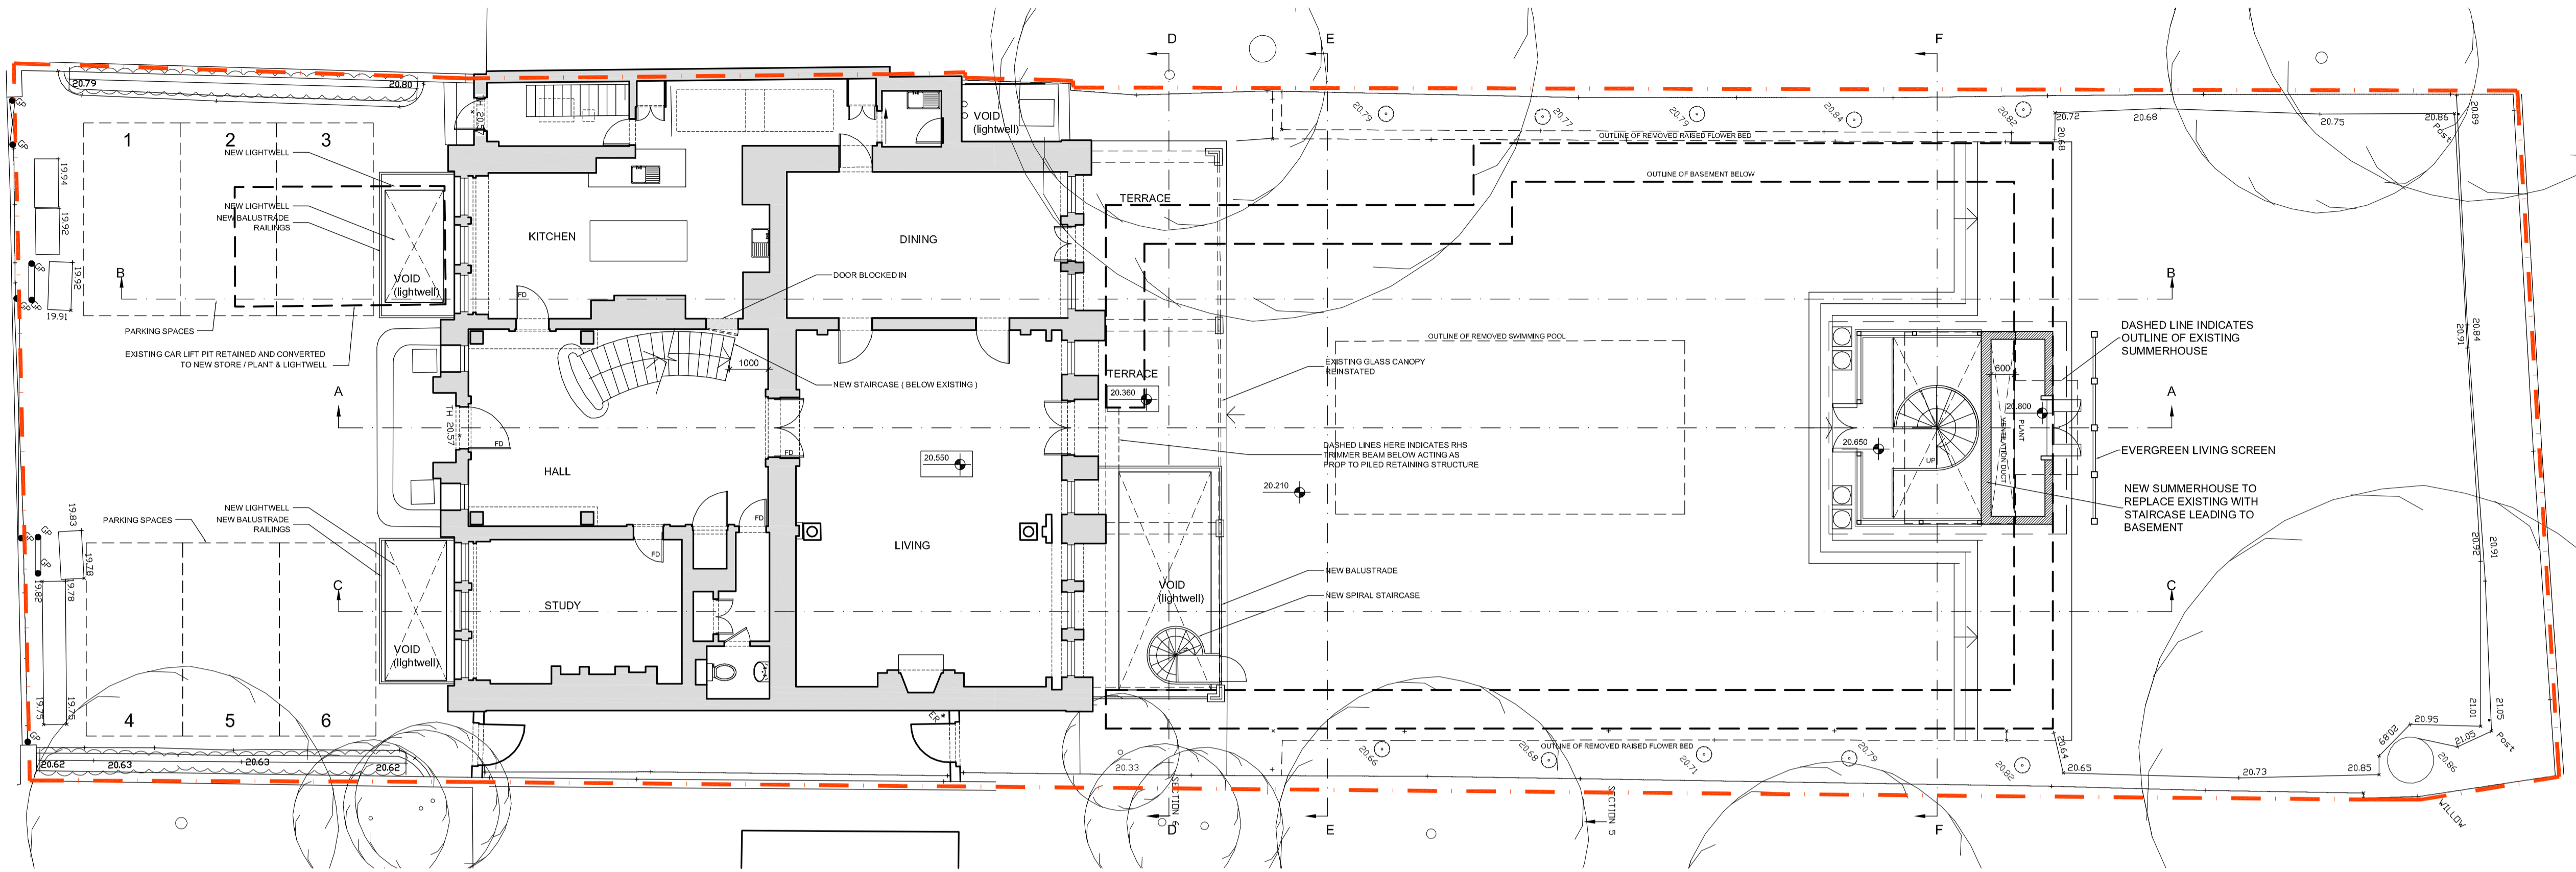

GROUND FLOOR PLAN

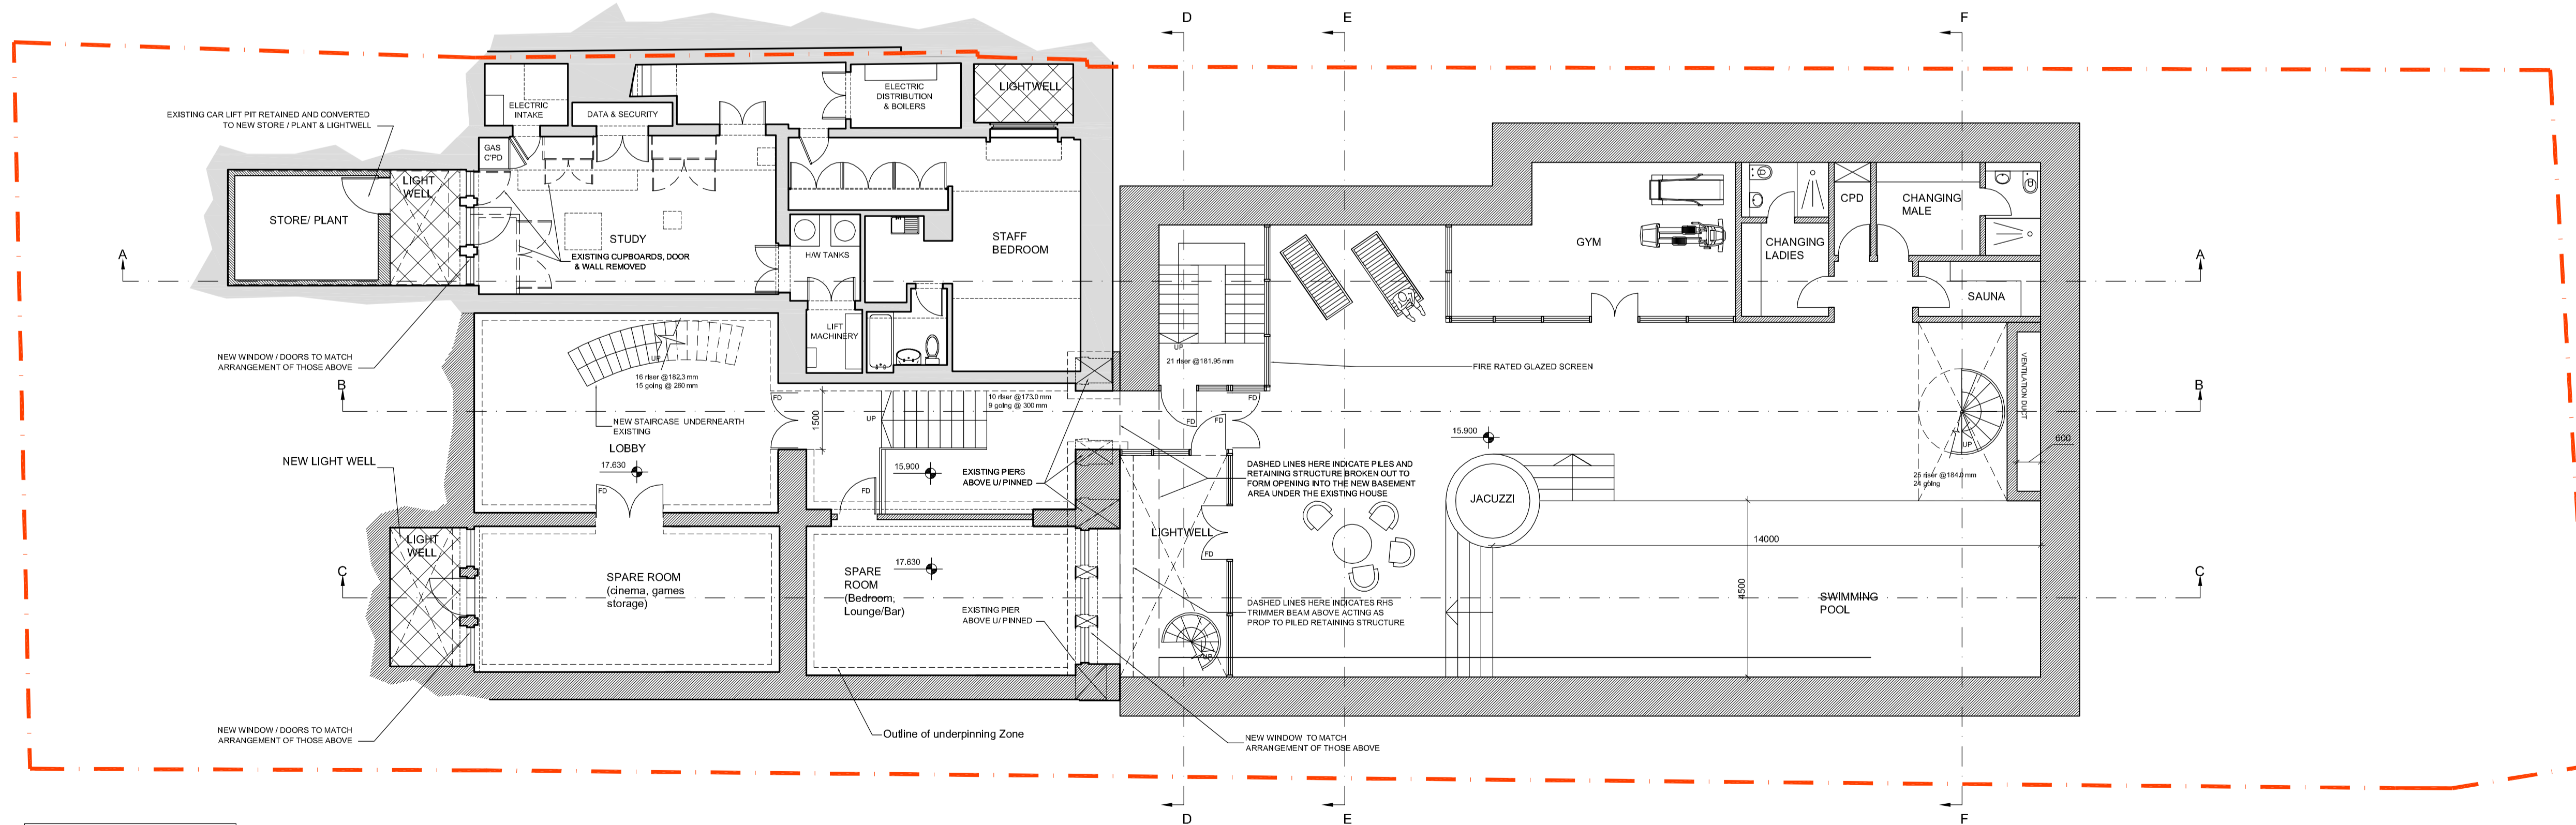

BASEMENT PLAN

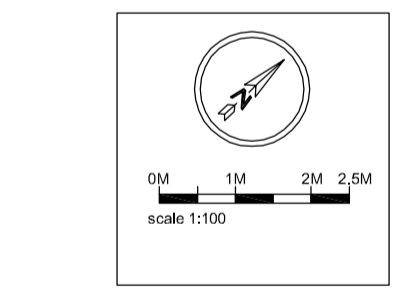

ALL DIMENSIONS APPROXIMATE

SURVEY DRAWING PRODUCED BY 'LASER SURVEYS'

FOR PLANNING

**BB PARTNERSHIP LTD**  
 CHARTERED ARCHITECTS

THE TRAFALGAR, 17 REMINGTON STREET, LONDON N1 8BH  
 TEL. 020 7336 8555 FAX. 020 7336 8777  
 e-mail: architect@bbpartnership.co.uk

client: Brightwood Ltd

project: 46 Avenue Road NW8

drawing: PROPOSED NEW BASEMENT Ground & Basement Plan

date: 15.11.10 scale: 1:100@A1 drawn by: LA

drg.no.: EQQ-200 rev. # rev. rev.

© 2009 BB PARTNERSHIP LIMITED ALL RIGHTS RESERVED