



PLANNING APPLICATION
EXISTING ROOF PLAN
 SCALE 1:50@A3 PA-03

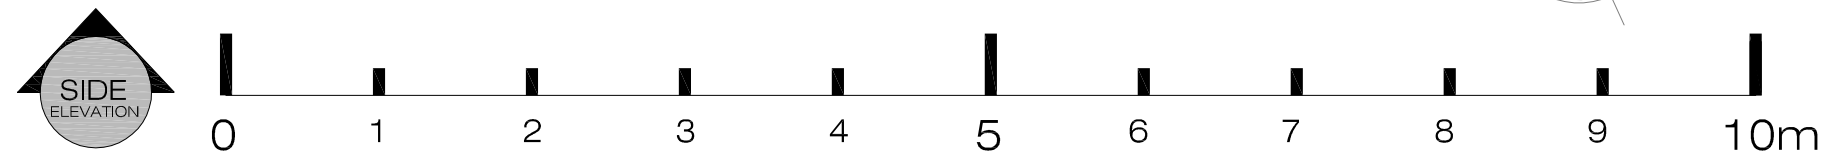

XUL ARCHITECTURE
 Ground Floor Office
 102 Belsize Lane
 London NW3 5BB
 Office: +44 (0) 207 431 9014
 s.sandler@xularchitecture.co.uk
 www.xularchitecture.co.uk

PLEASE NOTE:
 1. ALL DIMENSIONS TO BE CHECKED ON SITE BEFORE FABRICATION.
 2. CONTRACTOR TO REFER TO ENGINEERS DRAWINGS BEFORE PROCEEDING WITH WORKS.
 3. ALL DRAWINGS AND DESIGNS ARE COVERED BY DESIGN RIGHT (INTELLECTUAL PROPERTY), AND MAY NOT BE DISTRIBUTED, COPIED OR ISSUE WITHOUT WRITTEN PERMISSION OF THE ARCHITECT.
 4. ALL DESIGN CONCEPTS ARE THE SOLE PROPERTY OF THE ARCHITECT AND NO ADAPTATIONS, REPRODUCTIONS OR COPIES MAY BE MADE WITHOUT WRITTEN PERMISSION OF THE ARCHITECT.
 5. THESE DRAWINGS ARE SUBJECT TO ANY VARIATION REQUIRED OR RECOMMENDATION BY ANY STATUTORY AUTHORITY, OR FOR THE BETTER CARRYING OUT OF THE WORKS.
 6. SAMPLES TO BE PROVIDED BY CONTRACTOR FOR THE ARCHITECT APPROVAL.
 7. ALL FINISHES TO ARCHITECT SATISFACTION.
 8. ALL DRAWINGS TO BE APPROVED BY THE ARCHITECT BEFORE CONSTRUCTION.

ADDITIONAL NOTES:

REVISIONS			
No	Date	Description Issue For	Issue By

Client PRIVATE CLIENT		
Project 22 Belsize Park Gardens London		
Title PLANNING APPLICATION EXISTING ROOF PLAN		
Scale 1:50@A3	Dwg. No. PA-03	Rev. 00
Date 09/12/10	Project Number 10_10	
Drawn TN	Checked SS	