






Site Elevation
1:50

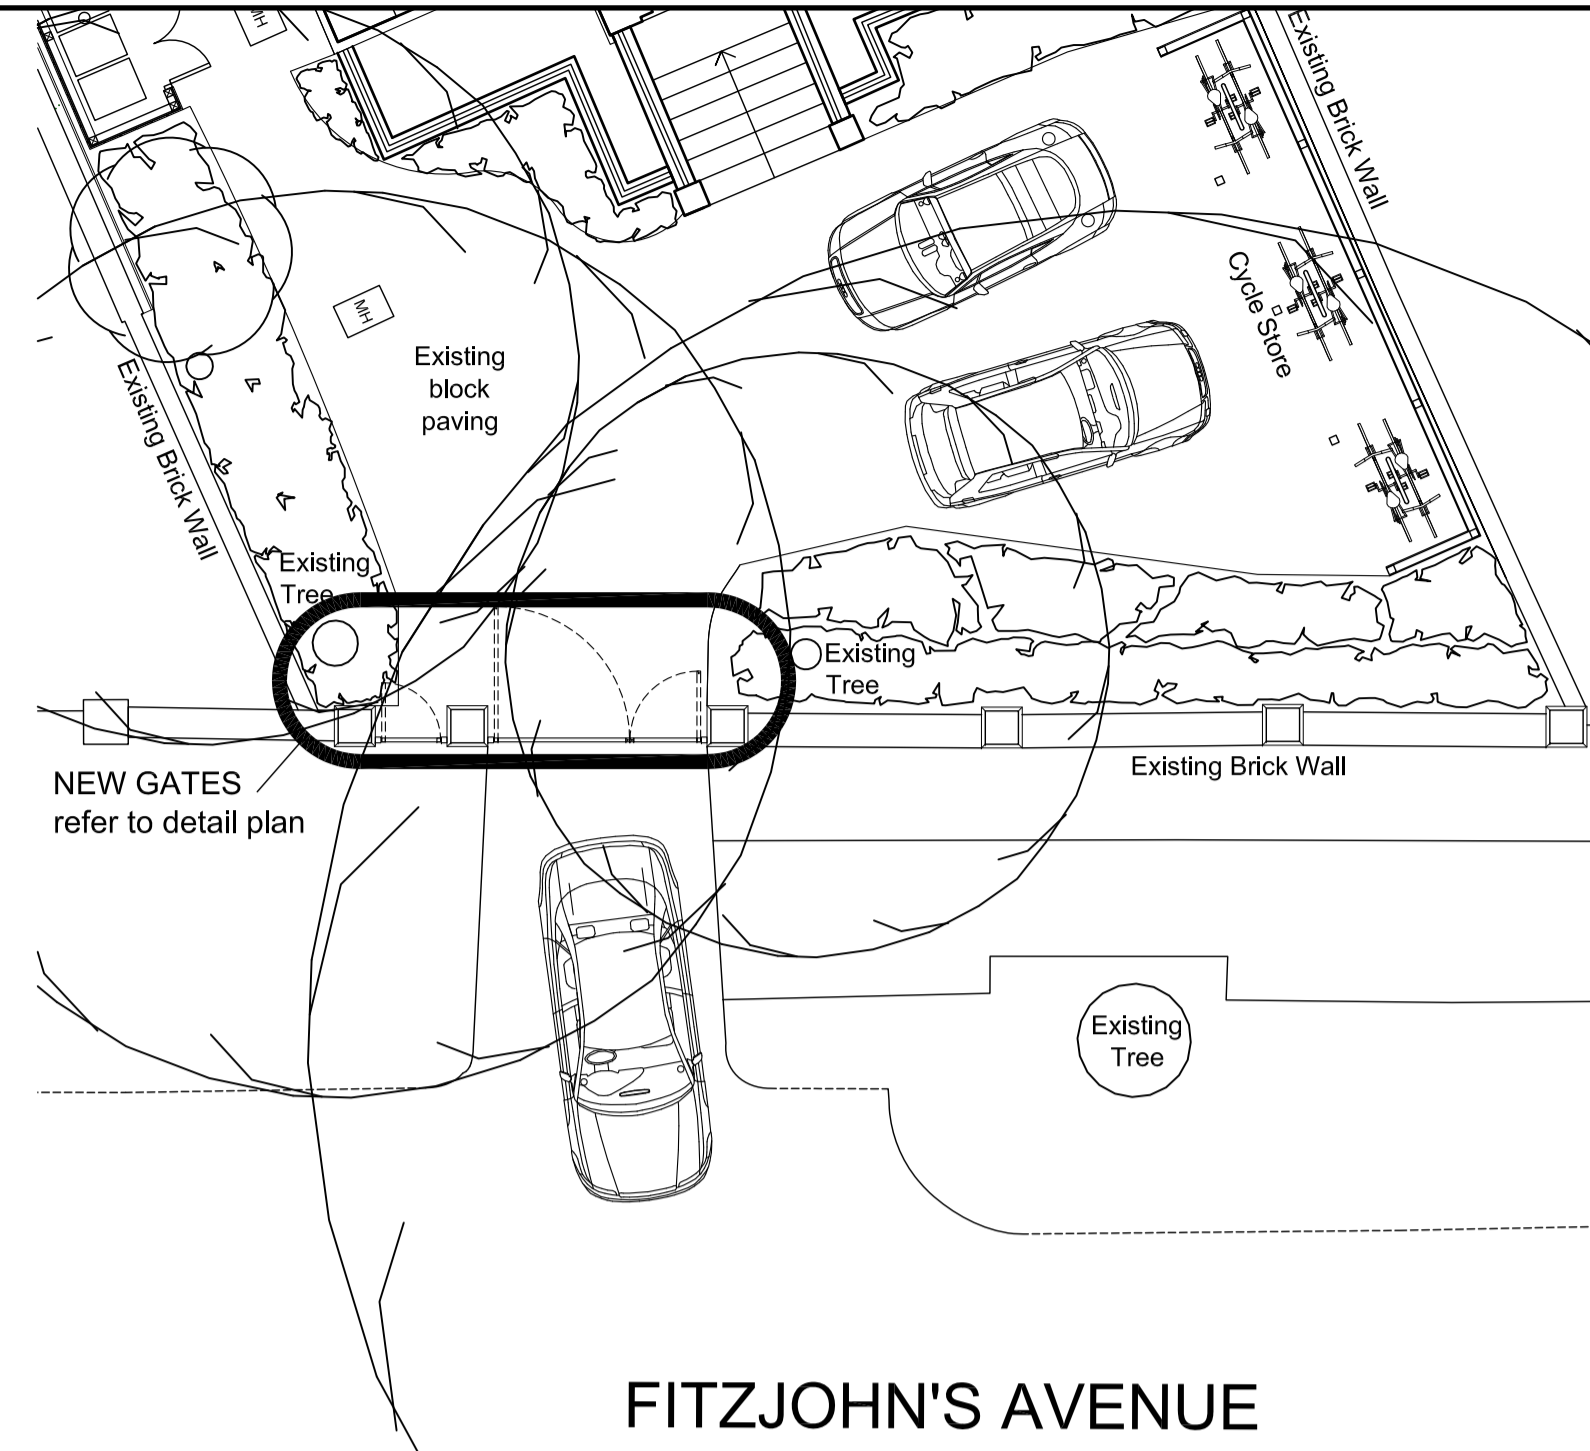


Part Site Plan
1:100

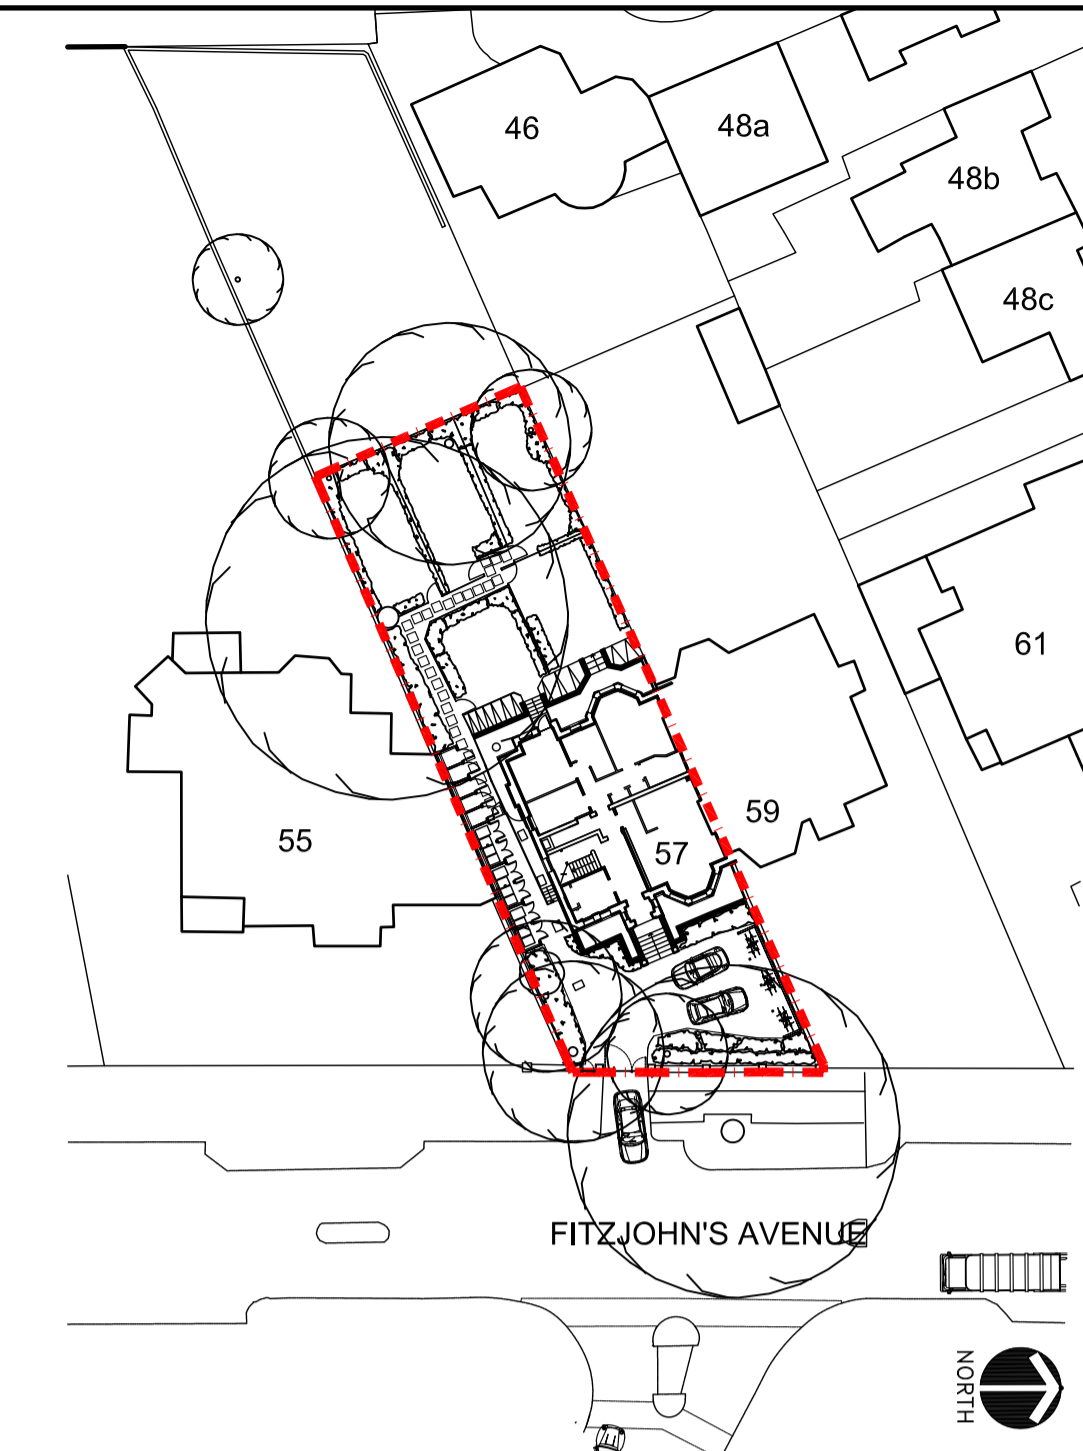


Location Plan
1:500

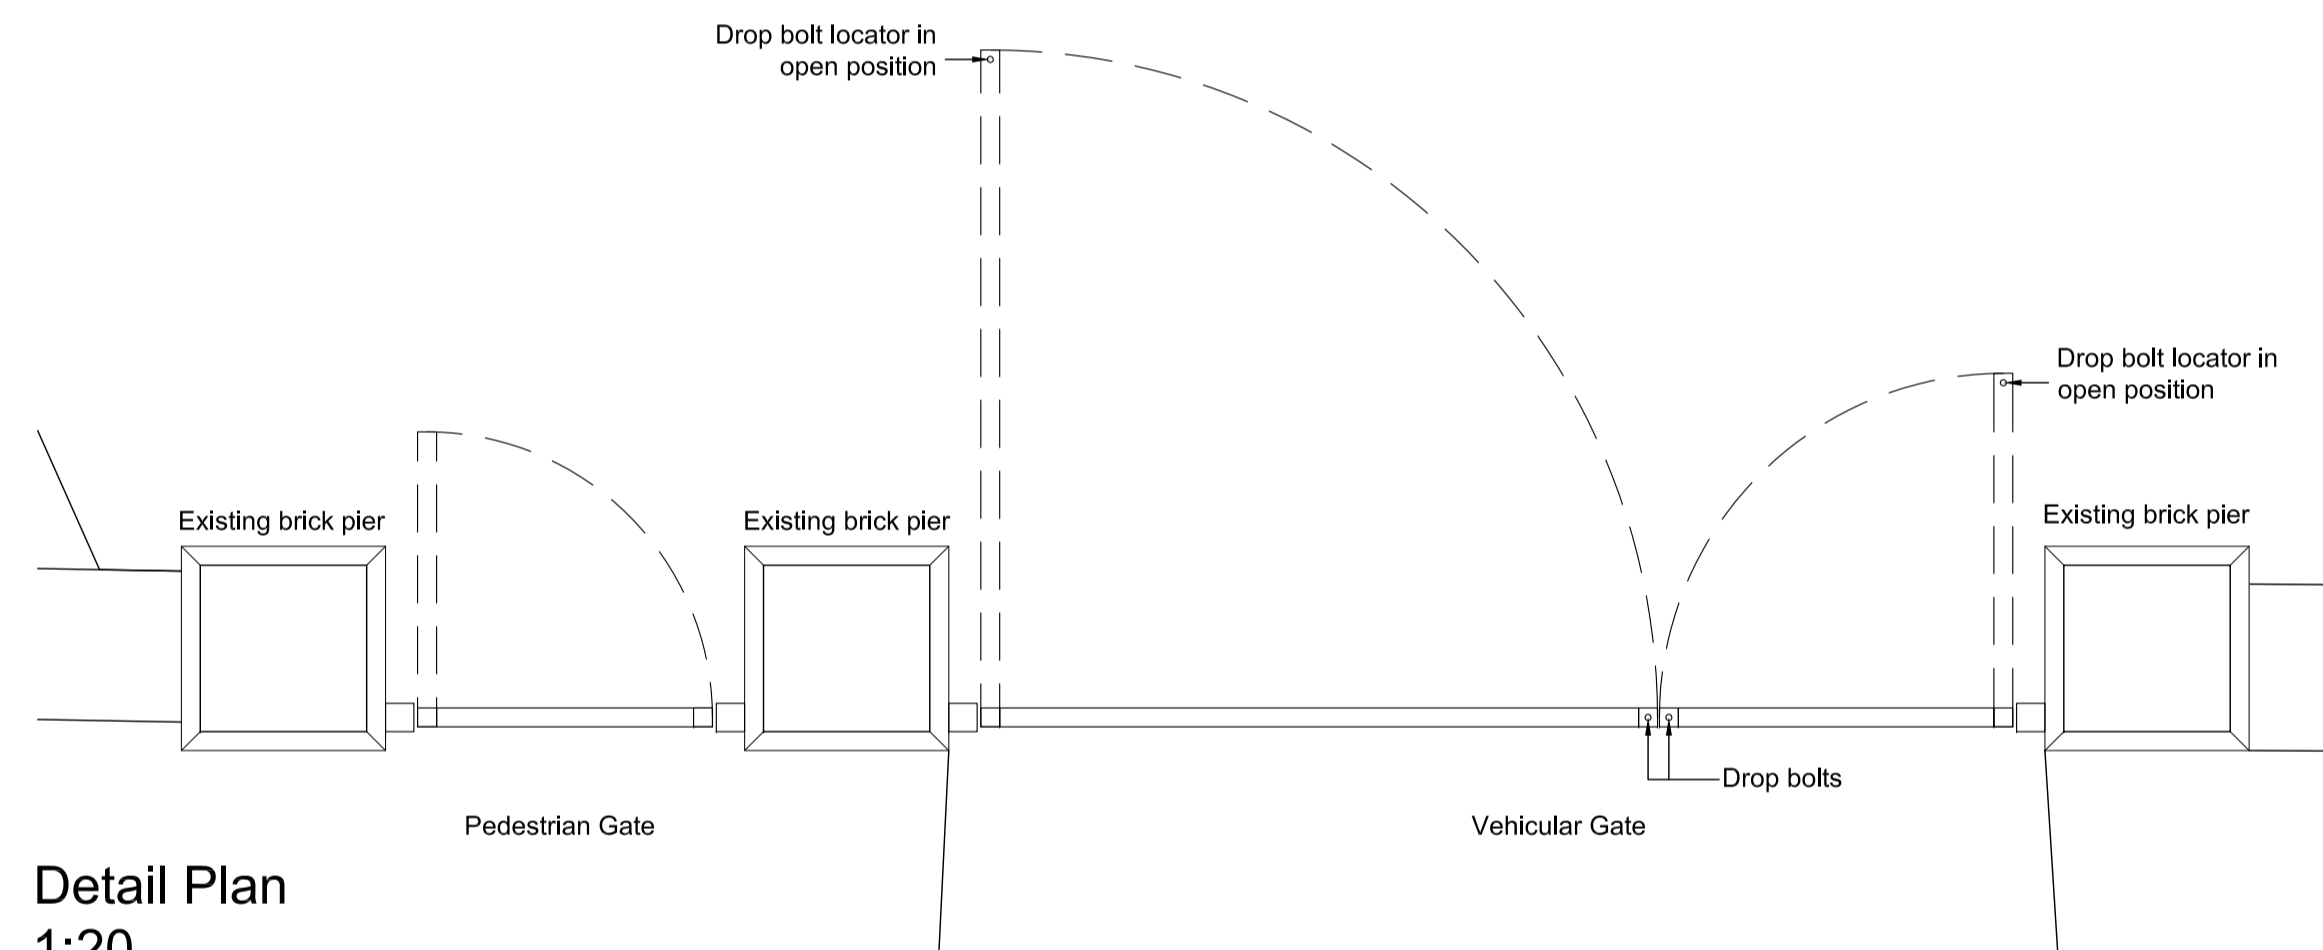

Detail Plan
1:20

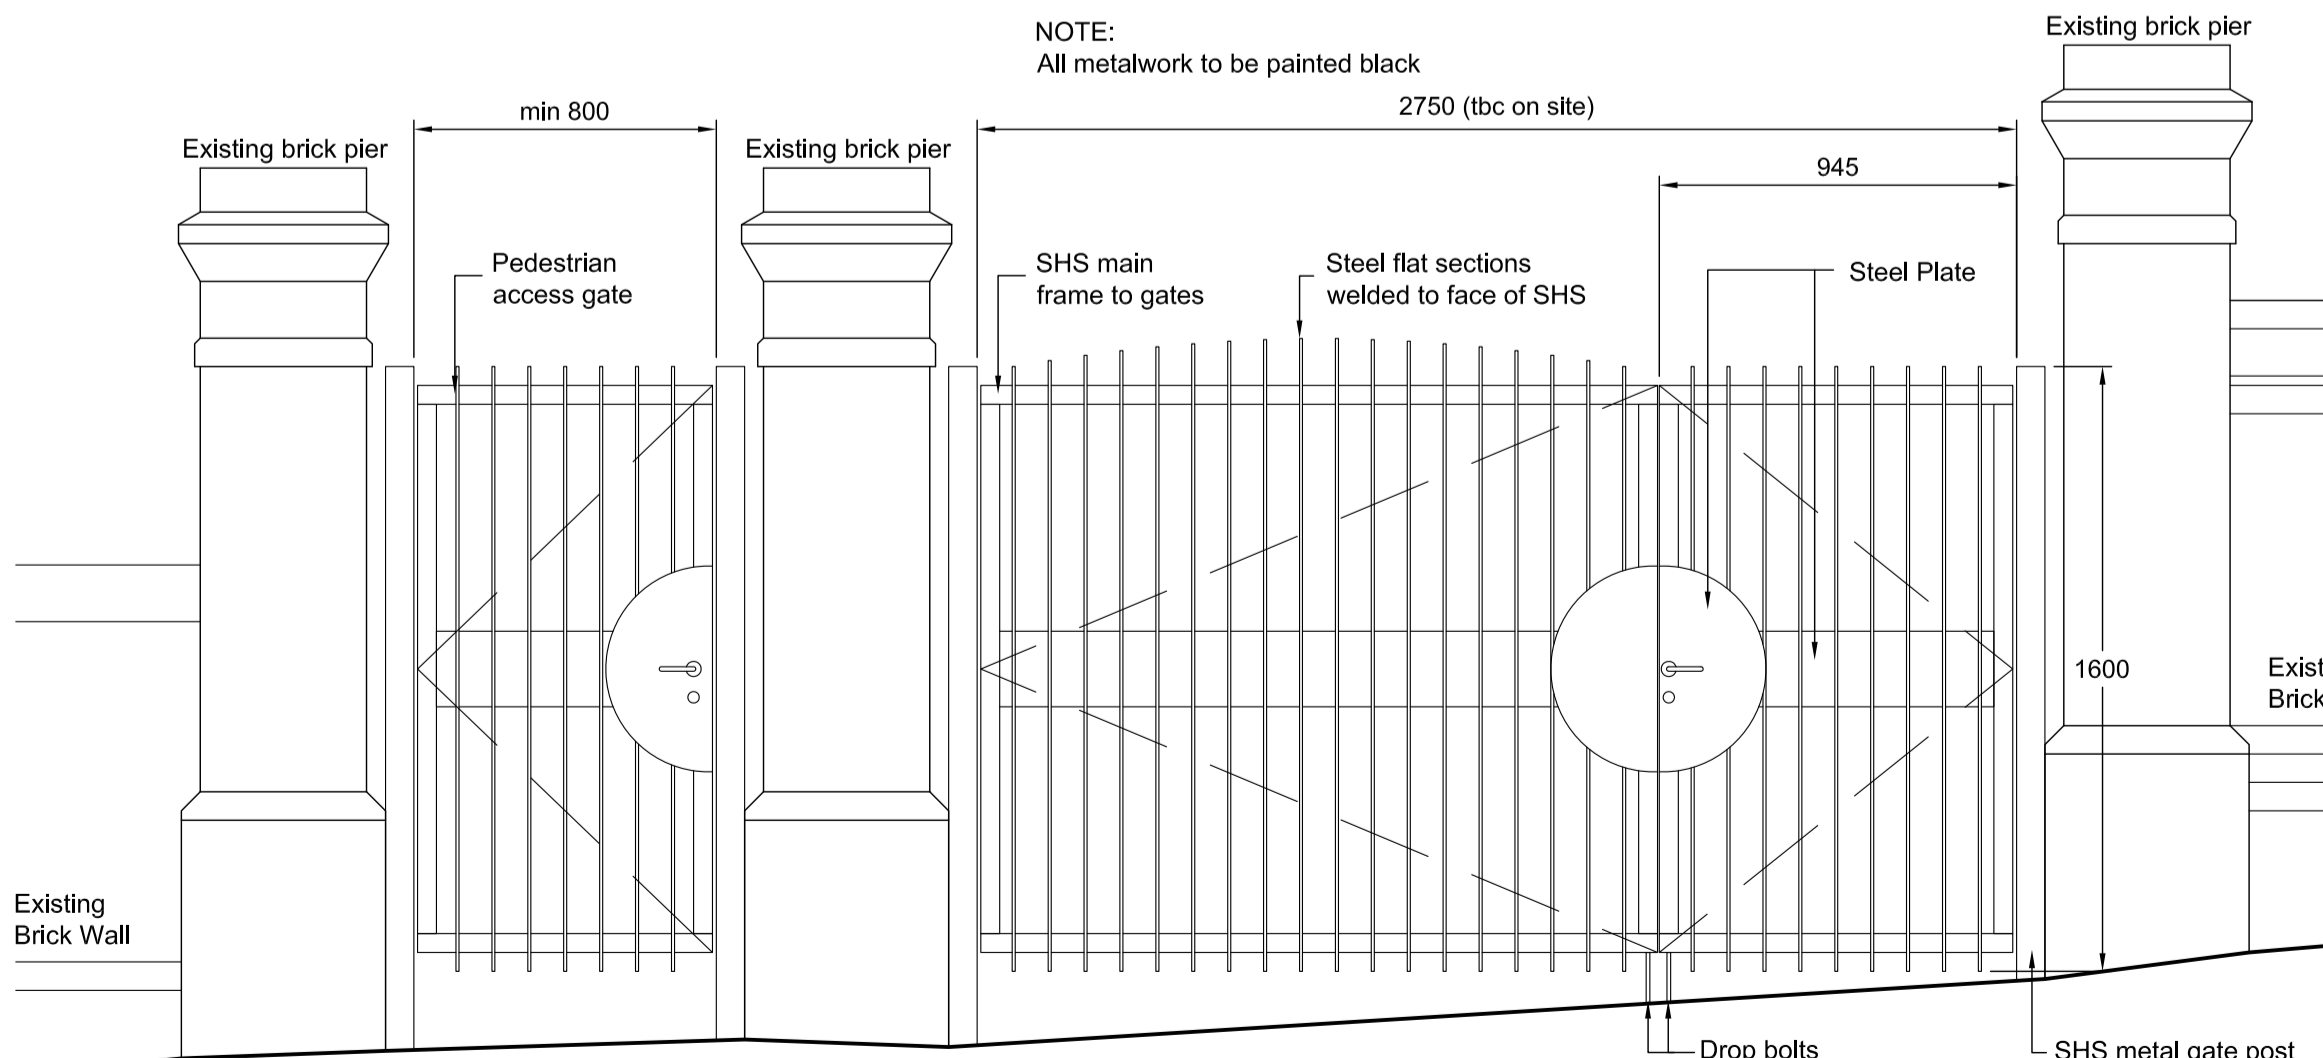

Detail Elevation
1:20

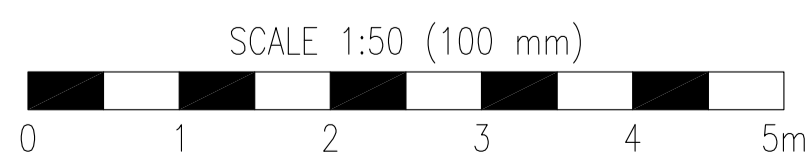

- Notes
1. Do not scale from this drawing.
 2. All dimensions and levels are to be checked and confirmed on site.
 3. Any discrepancies must be reported to the C.A. immediately.
 4. This drawing is to be read in conjunction with the engineers and all specialist documents and drawings.
 5. This drawing © Martindales Architects Limited. All rights reserved.

01	10/12/10	PLANNING ISSUE	ICM
PLANNING			
SCALE [A1]	DRAWN	DATE	CHECKED
1:50 / 1:20 ICM		07/12/10	NB
DRAWING			
Proposed Entrance Gates Plan and Elevation			
PROJECT			
57 FITZJOHNS AVENUE NEW ENTRANCE GATES			
martindales			
1a oakington business park oakington cambridge cb24 3dq			
tel: (01223) 202040		fax: (01223) 202041	
web: www.martindales.biz			
DRAWING NUMBER 1555/800 REV01			