



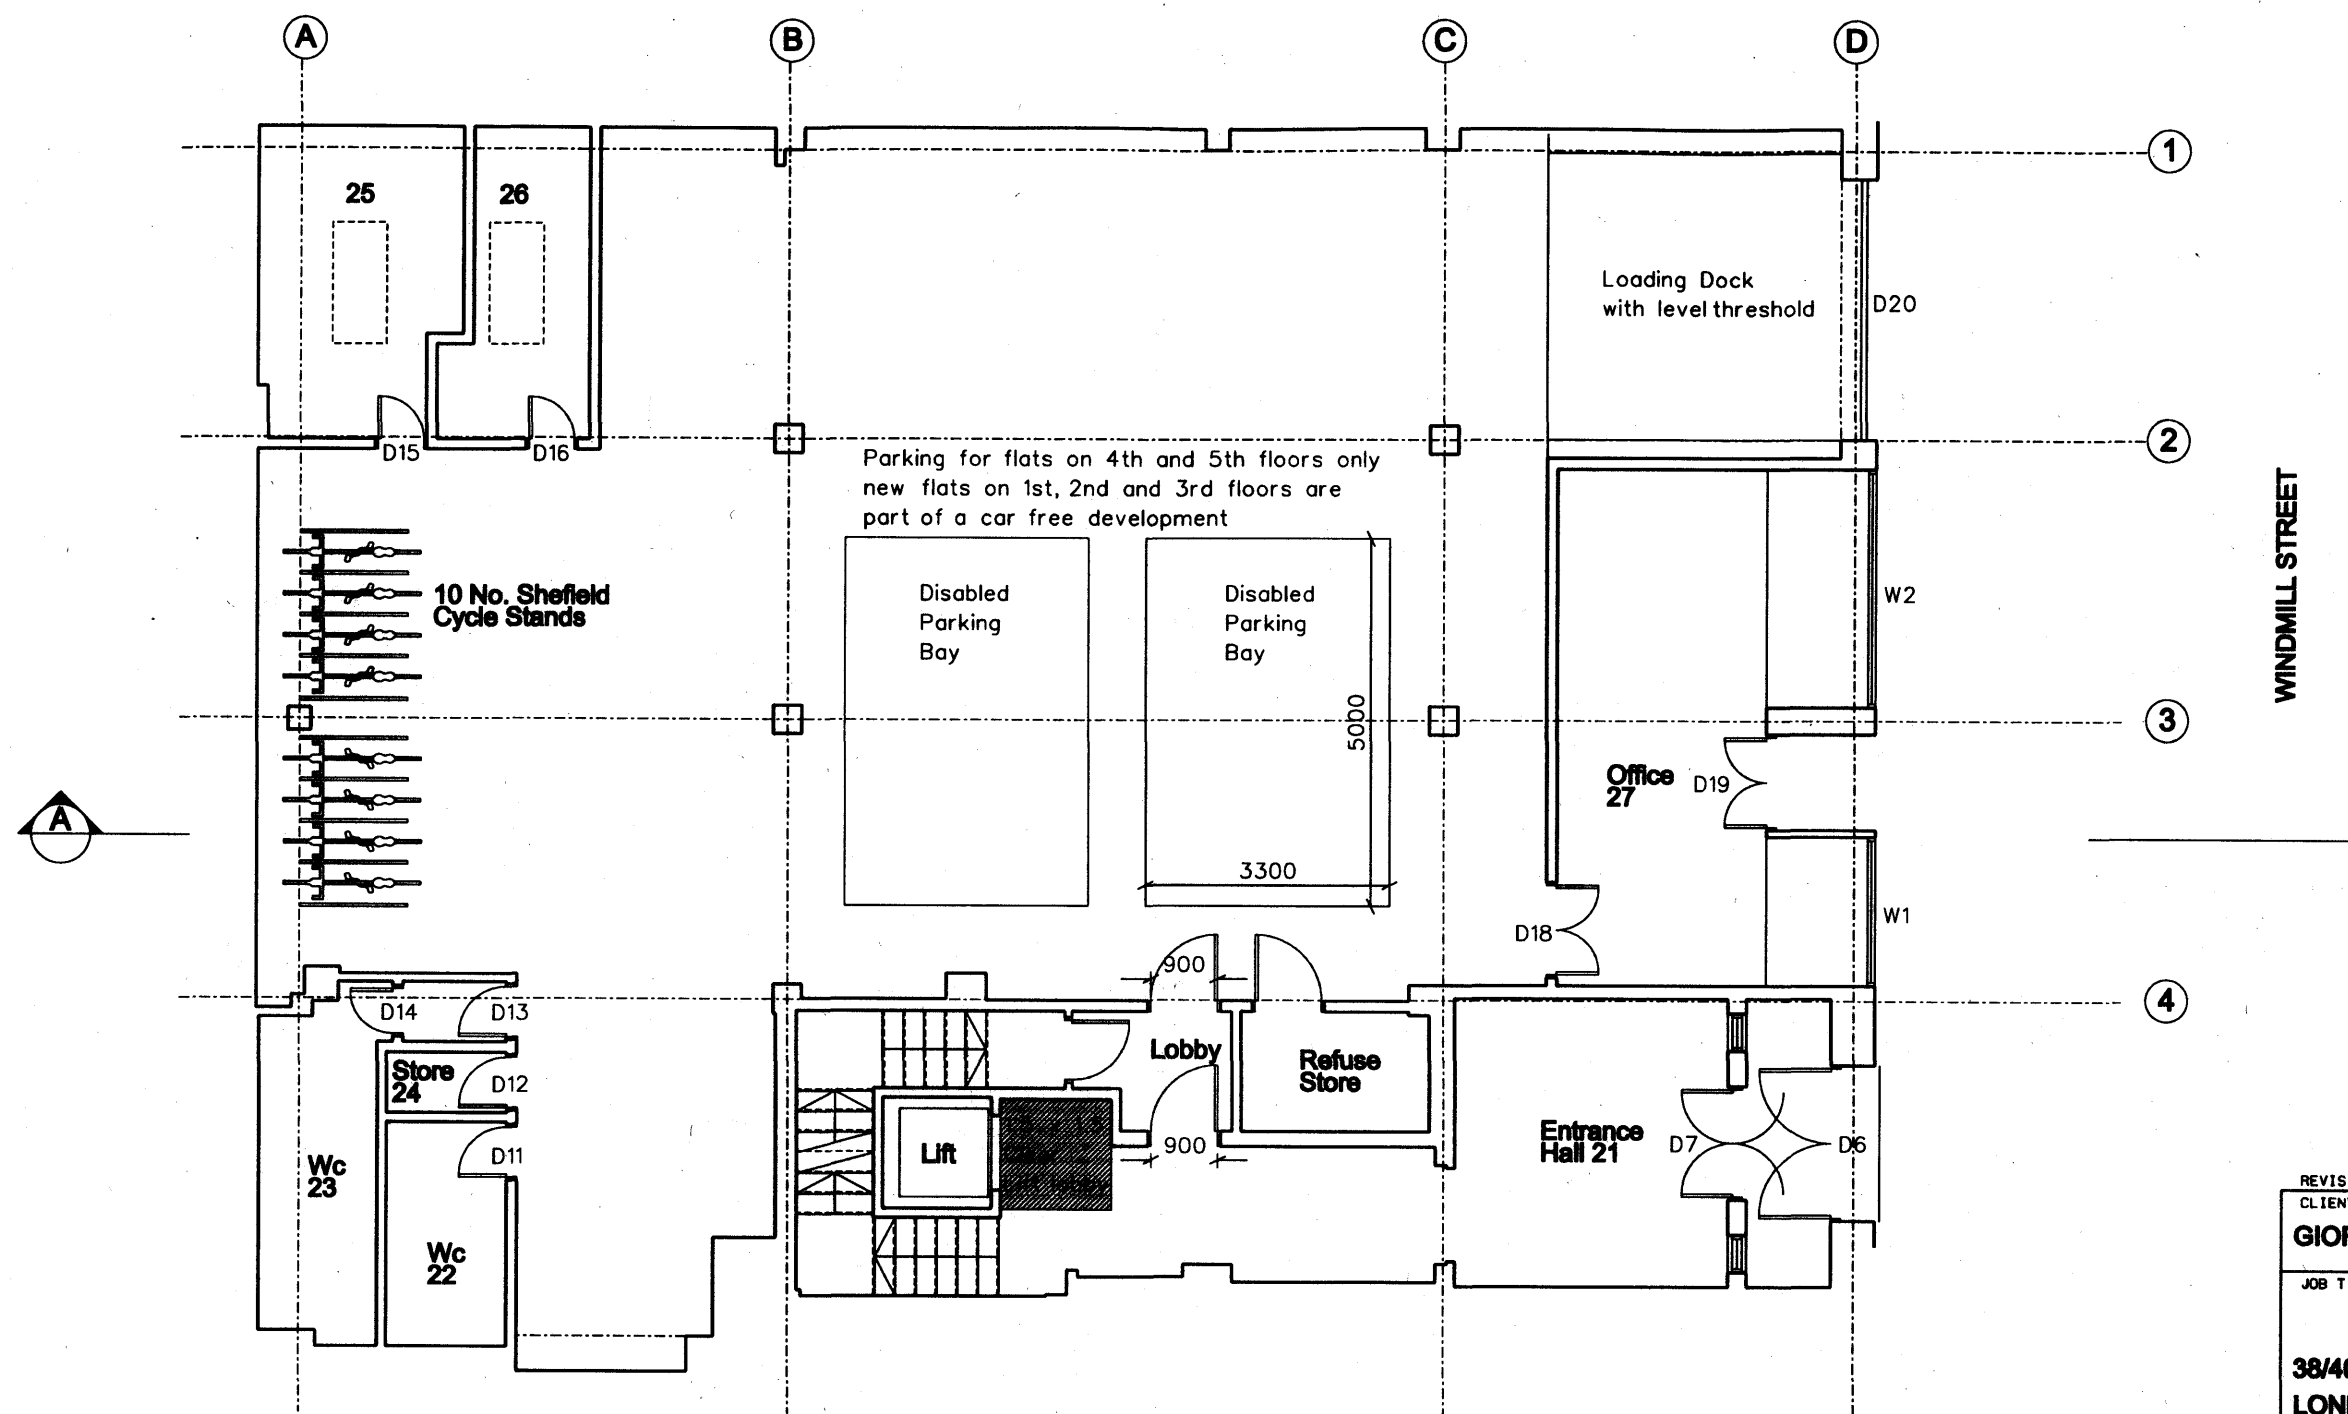

REVISIONS		
CLIENT		
GIORDANO LIMITED		
JOB TITLE		
38/40 WINDMILL STREET, LONDON W1T 2JX		
DRAWING TITLE		
PROPOSED GROUND FLOOR PLAN		
SCALE 1:500A1	DATE AUG 10	DRAWN DJC
BRILL & OWEN CHARTERED ARCHITECTS Grove House, 28 Lichfield Grove, London, N3 2JP Telephone: 020 8340 0087 Fax: 020 8340 0092 E-mail: architects@brillowen.co.uk		
09/702	P01C	

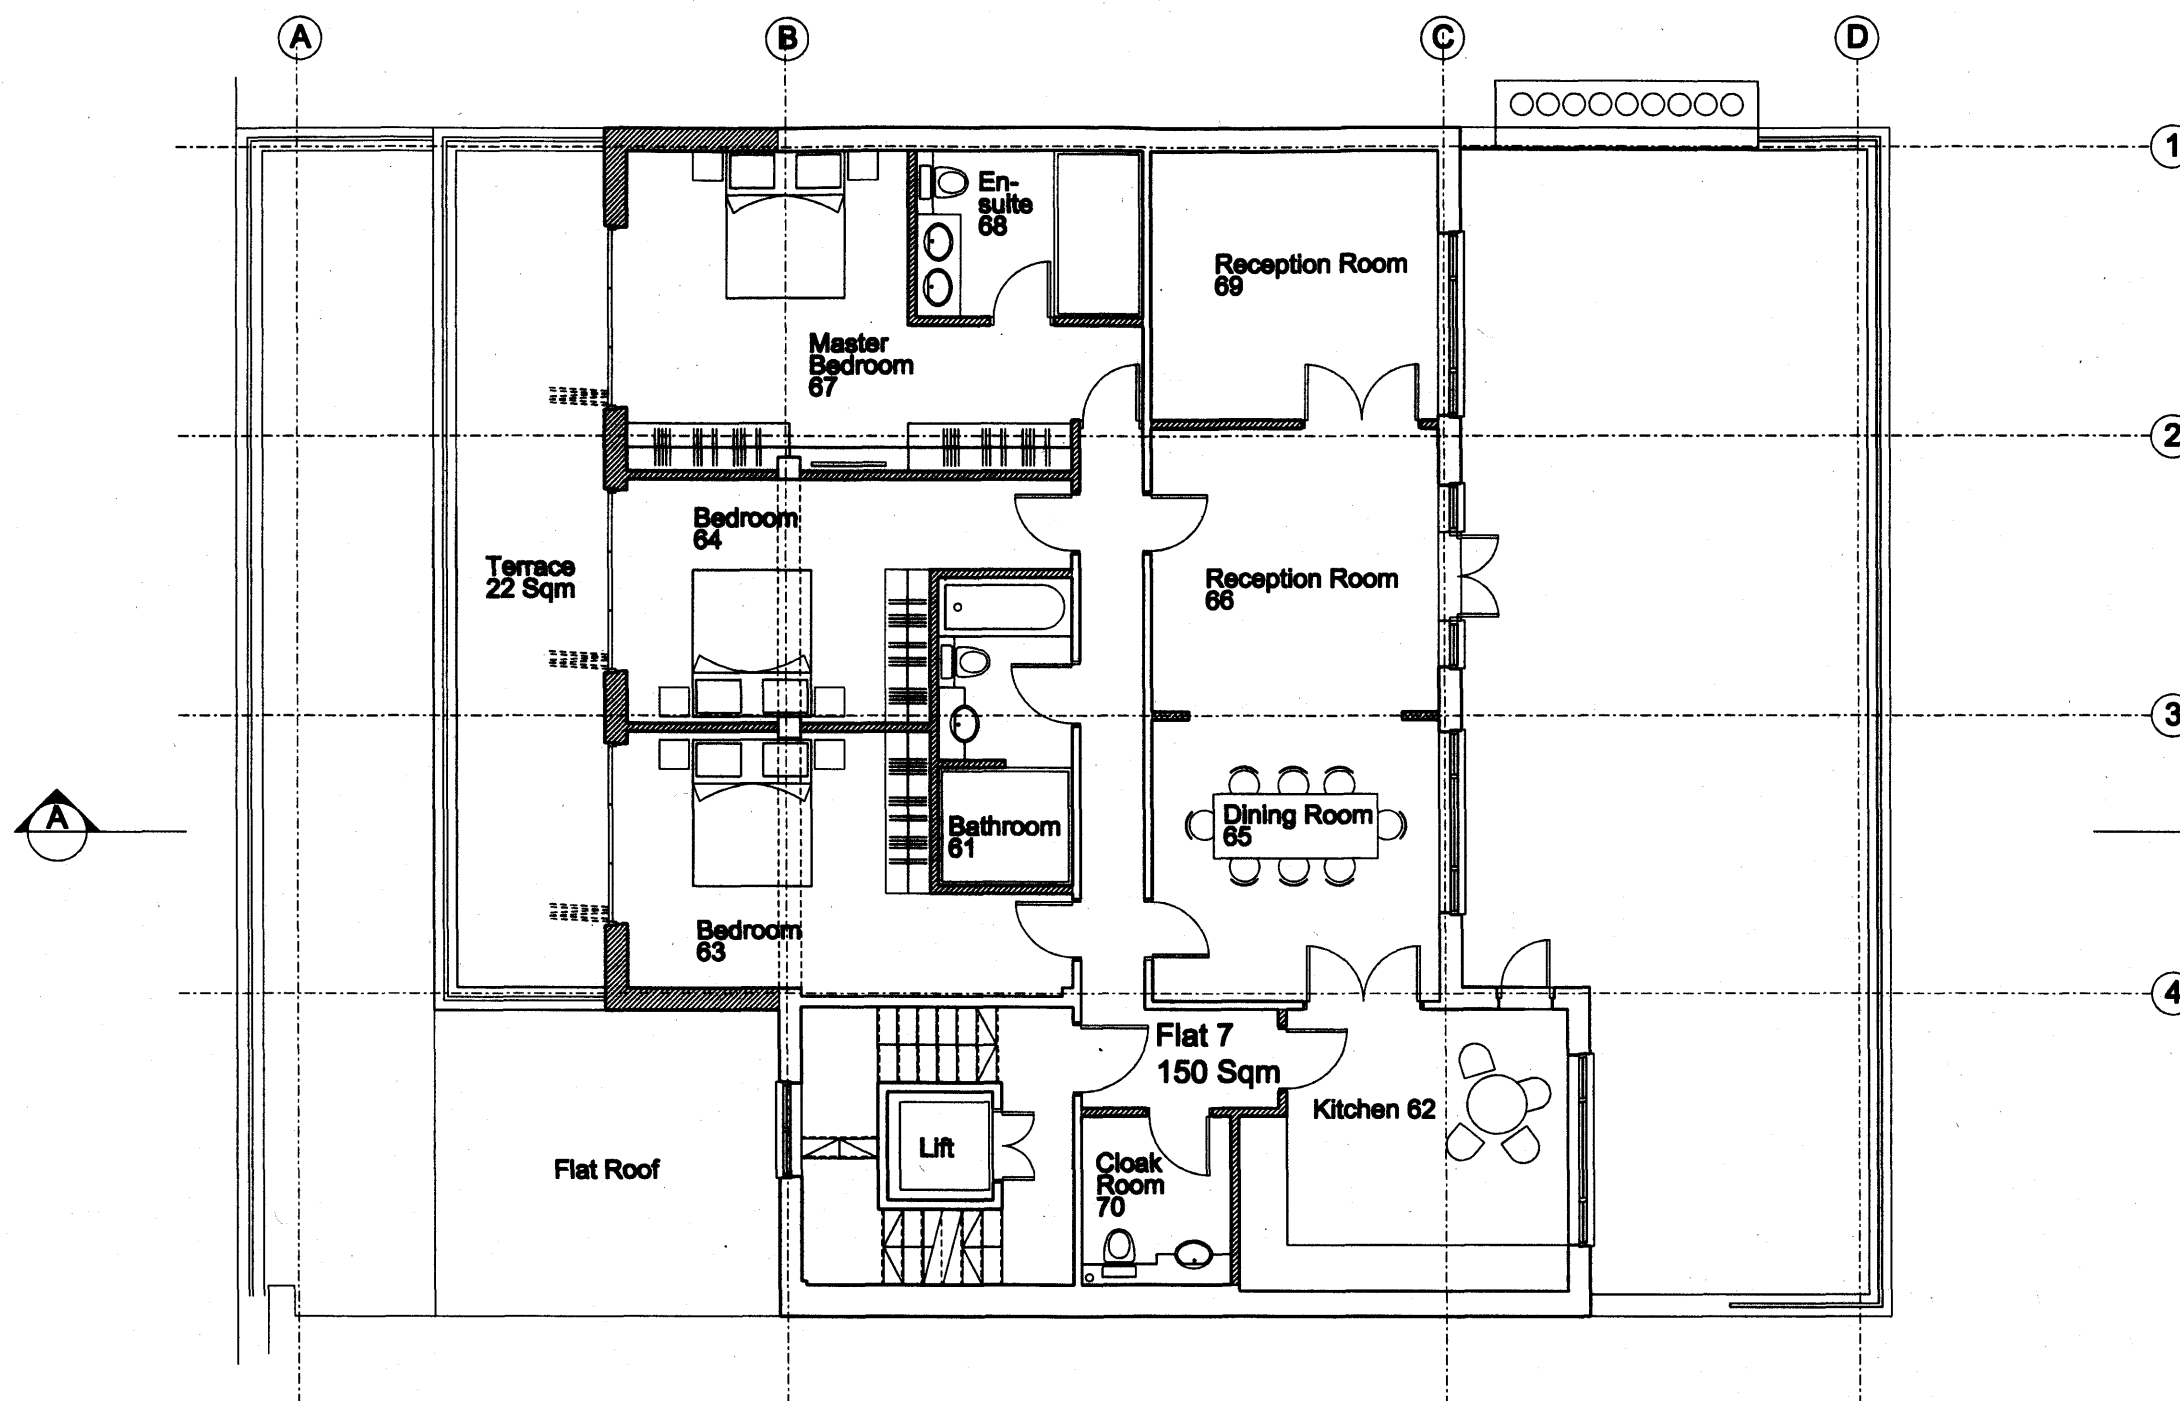

REV B 17/12/10 REAR ROOF TERRACE
REDUCED IN LINE WITH EXTENSION
REV A 06/12/10 FRONT EXTENSIONS
WITHDRAWN AND OMITTED

REVISIONS

CLIENT

GIORDANO LIMITED

JOB TITLE

**38/40 WINDMILL STREET,
LONDON W1T 2JX**

DRAWING TITLE


**PROPOSED FOURTH
FLOOR PLAN**

SCALE 1:500A1	DATE AUG 10	DRAWN DJC
------------------	----------------	--------------

BRILL ■ OWEN
CHARTERED ARCHITECTS
Grove House, 28 Lichfield Grove, London N3 2JF
Telephone: 020 8349 0087 Fax: 020 8349 0082
E-mail: architects@brillowen.co.uk


09/702

P05B

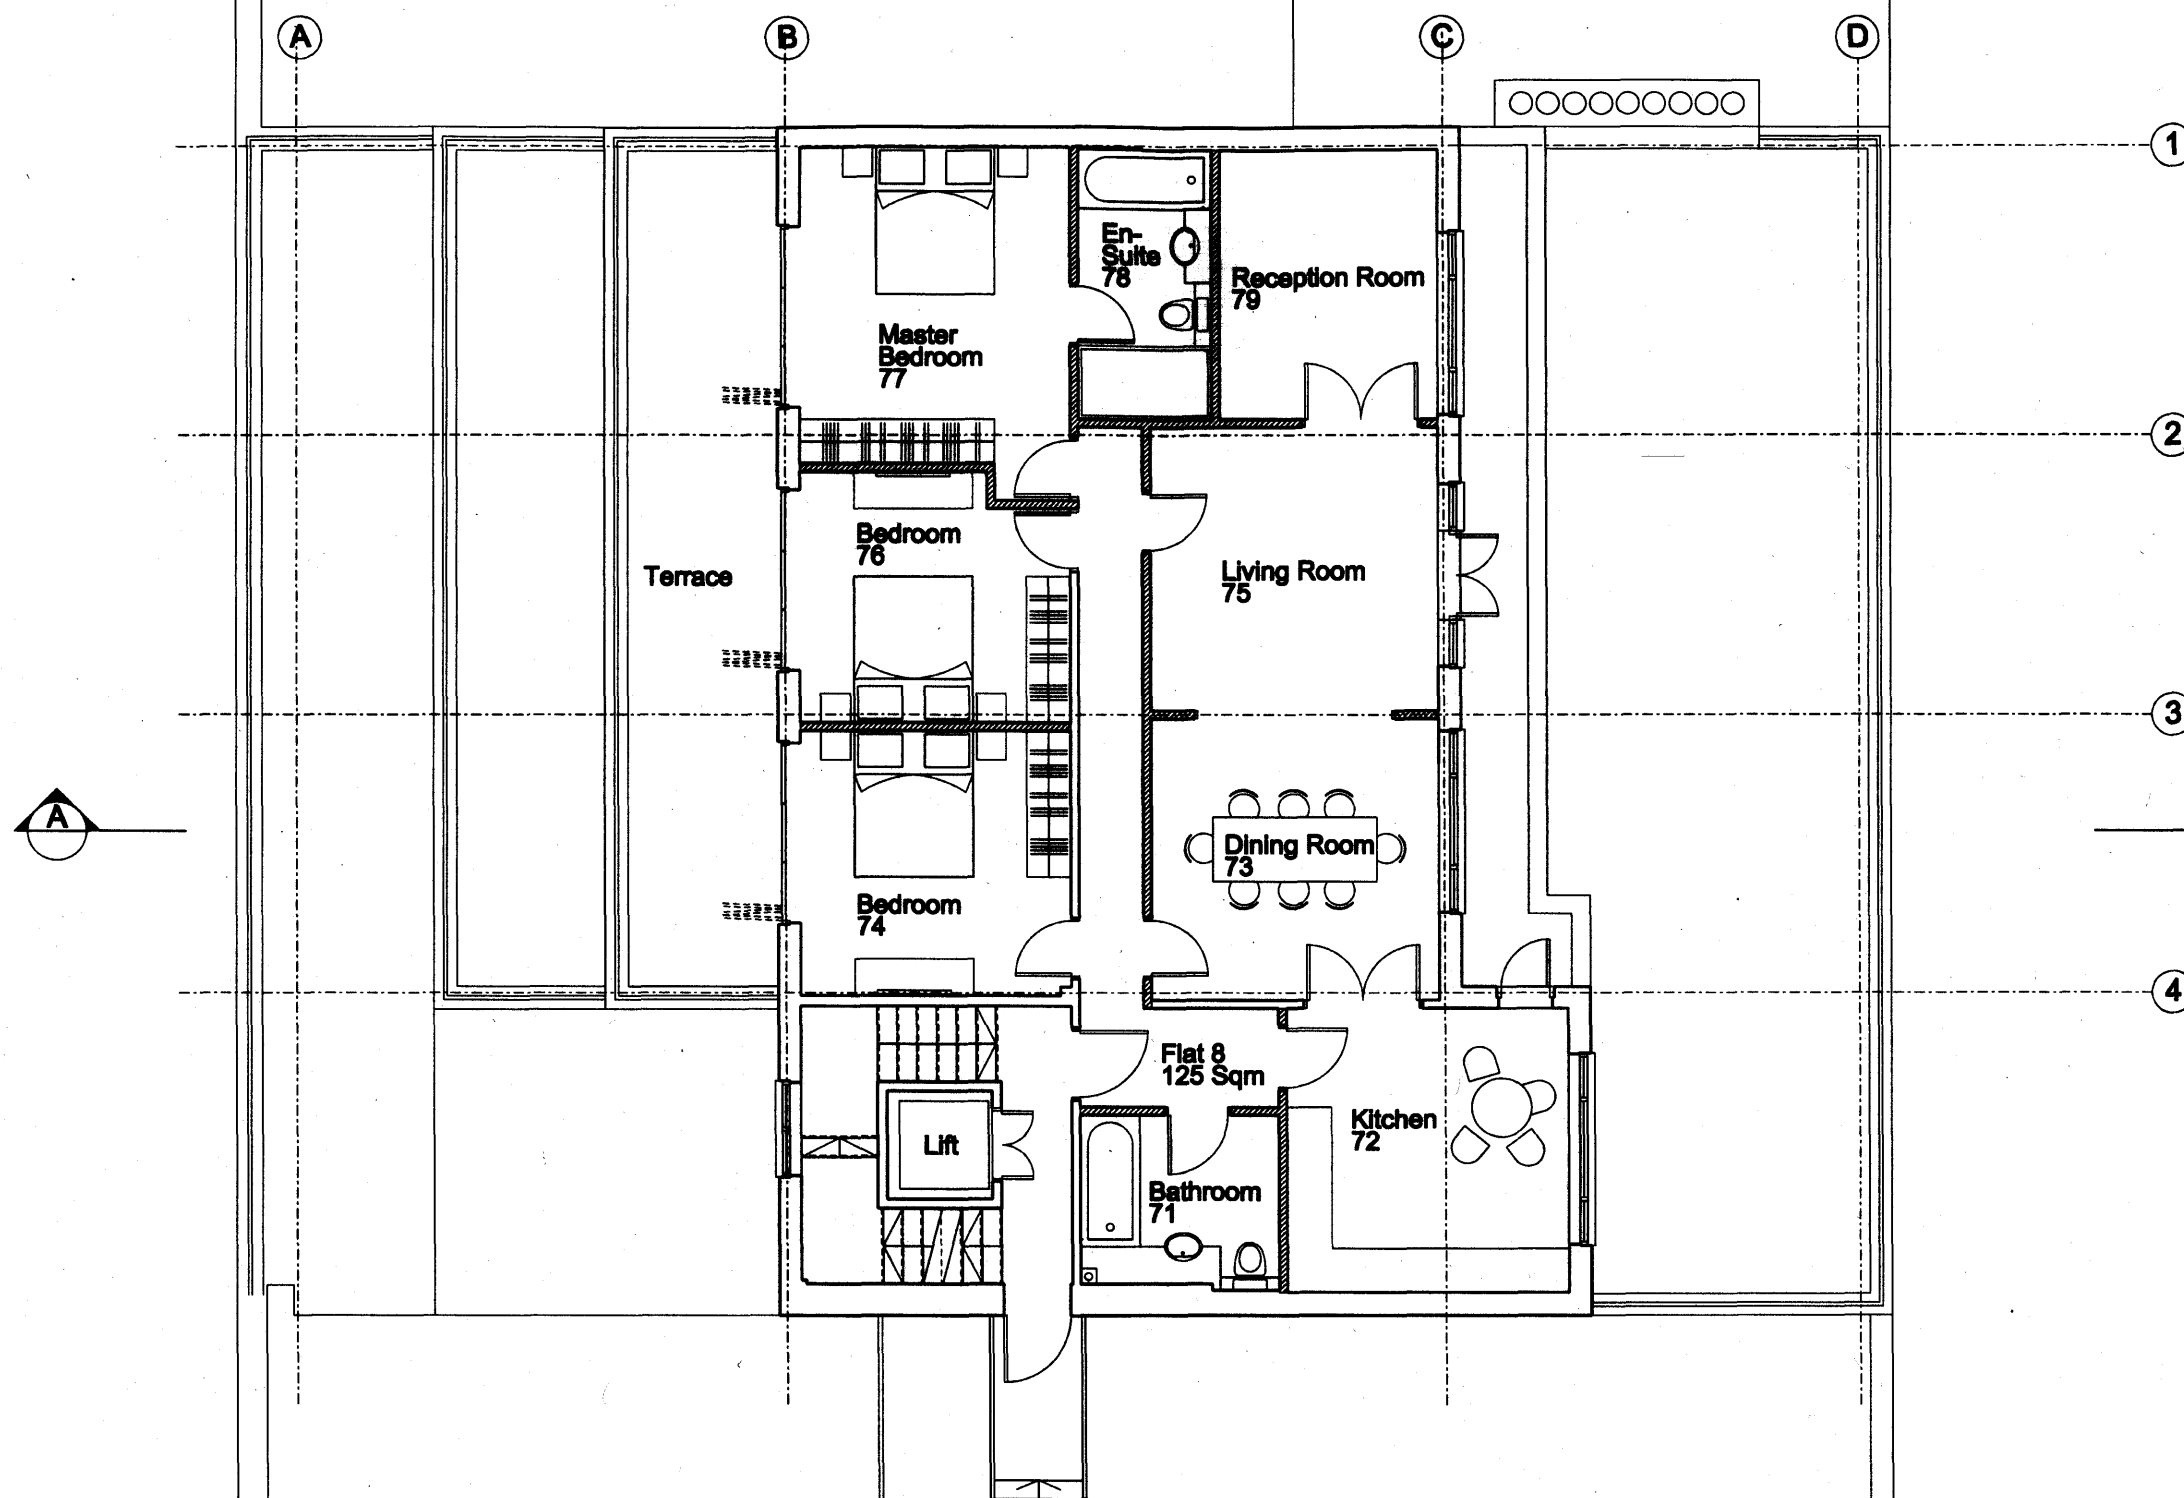

REV C 17.12.10 4TH FLOOR TERRACE
REDUCED IN LINE WITH EXTENSION
REV B 06.12.10 FRONT EXTENSIONS
WITHDRAWN AND OMITTED

REVISIONS		
CLIENT		
GIORDANO LIMITED		
JOB TITLE		
38/40 WINDMILL STREET, LONDON W1T 2JX		
DRAWING TITLE		
PROPOSED FIFTH FLOOR PLAN		
SCALE 1:500A1	DATE AUG 10	DRAWN DJC
BRILL ■ OWEN CHARTERED ARCHITECTS Grove House, 28 Lichfield Grove, London N3 2JP Telephone: 020 8349 0057 Fax: 020 8349 0062 E-mail: architects@brillowen.co.uk		
09/702	P06C	

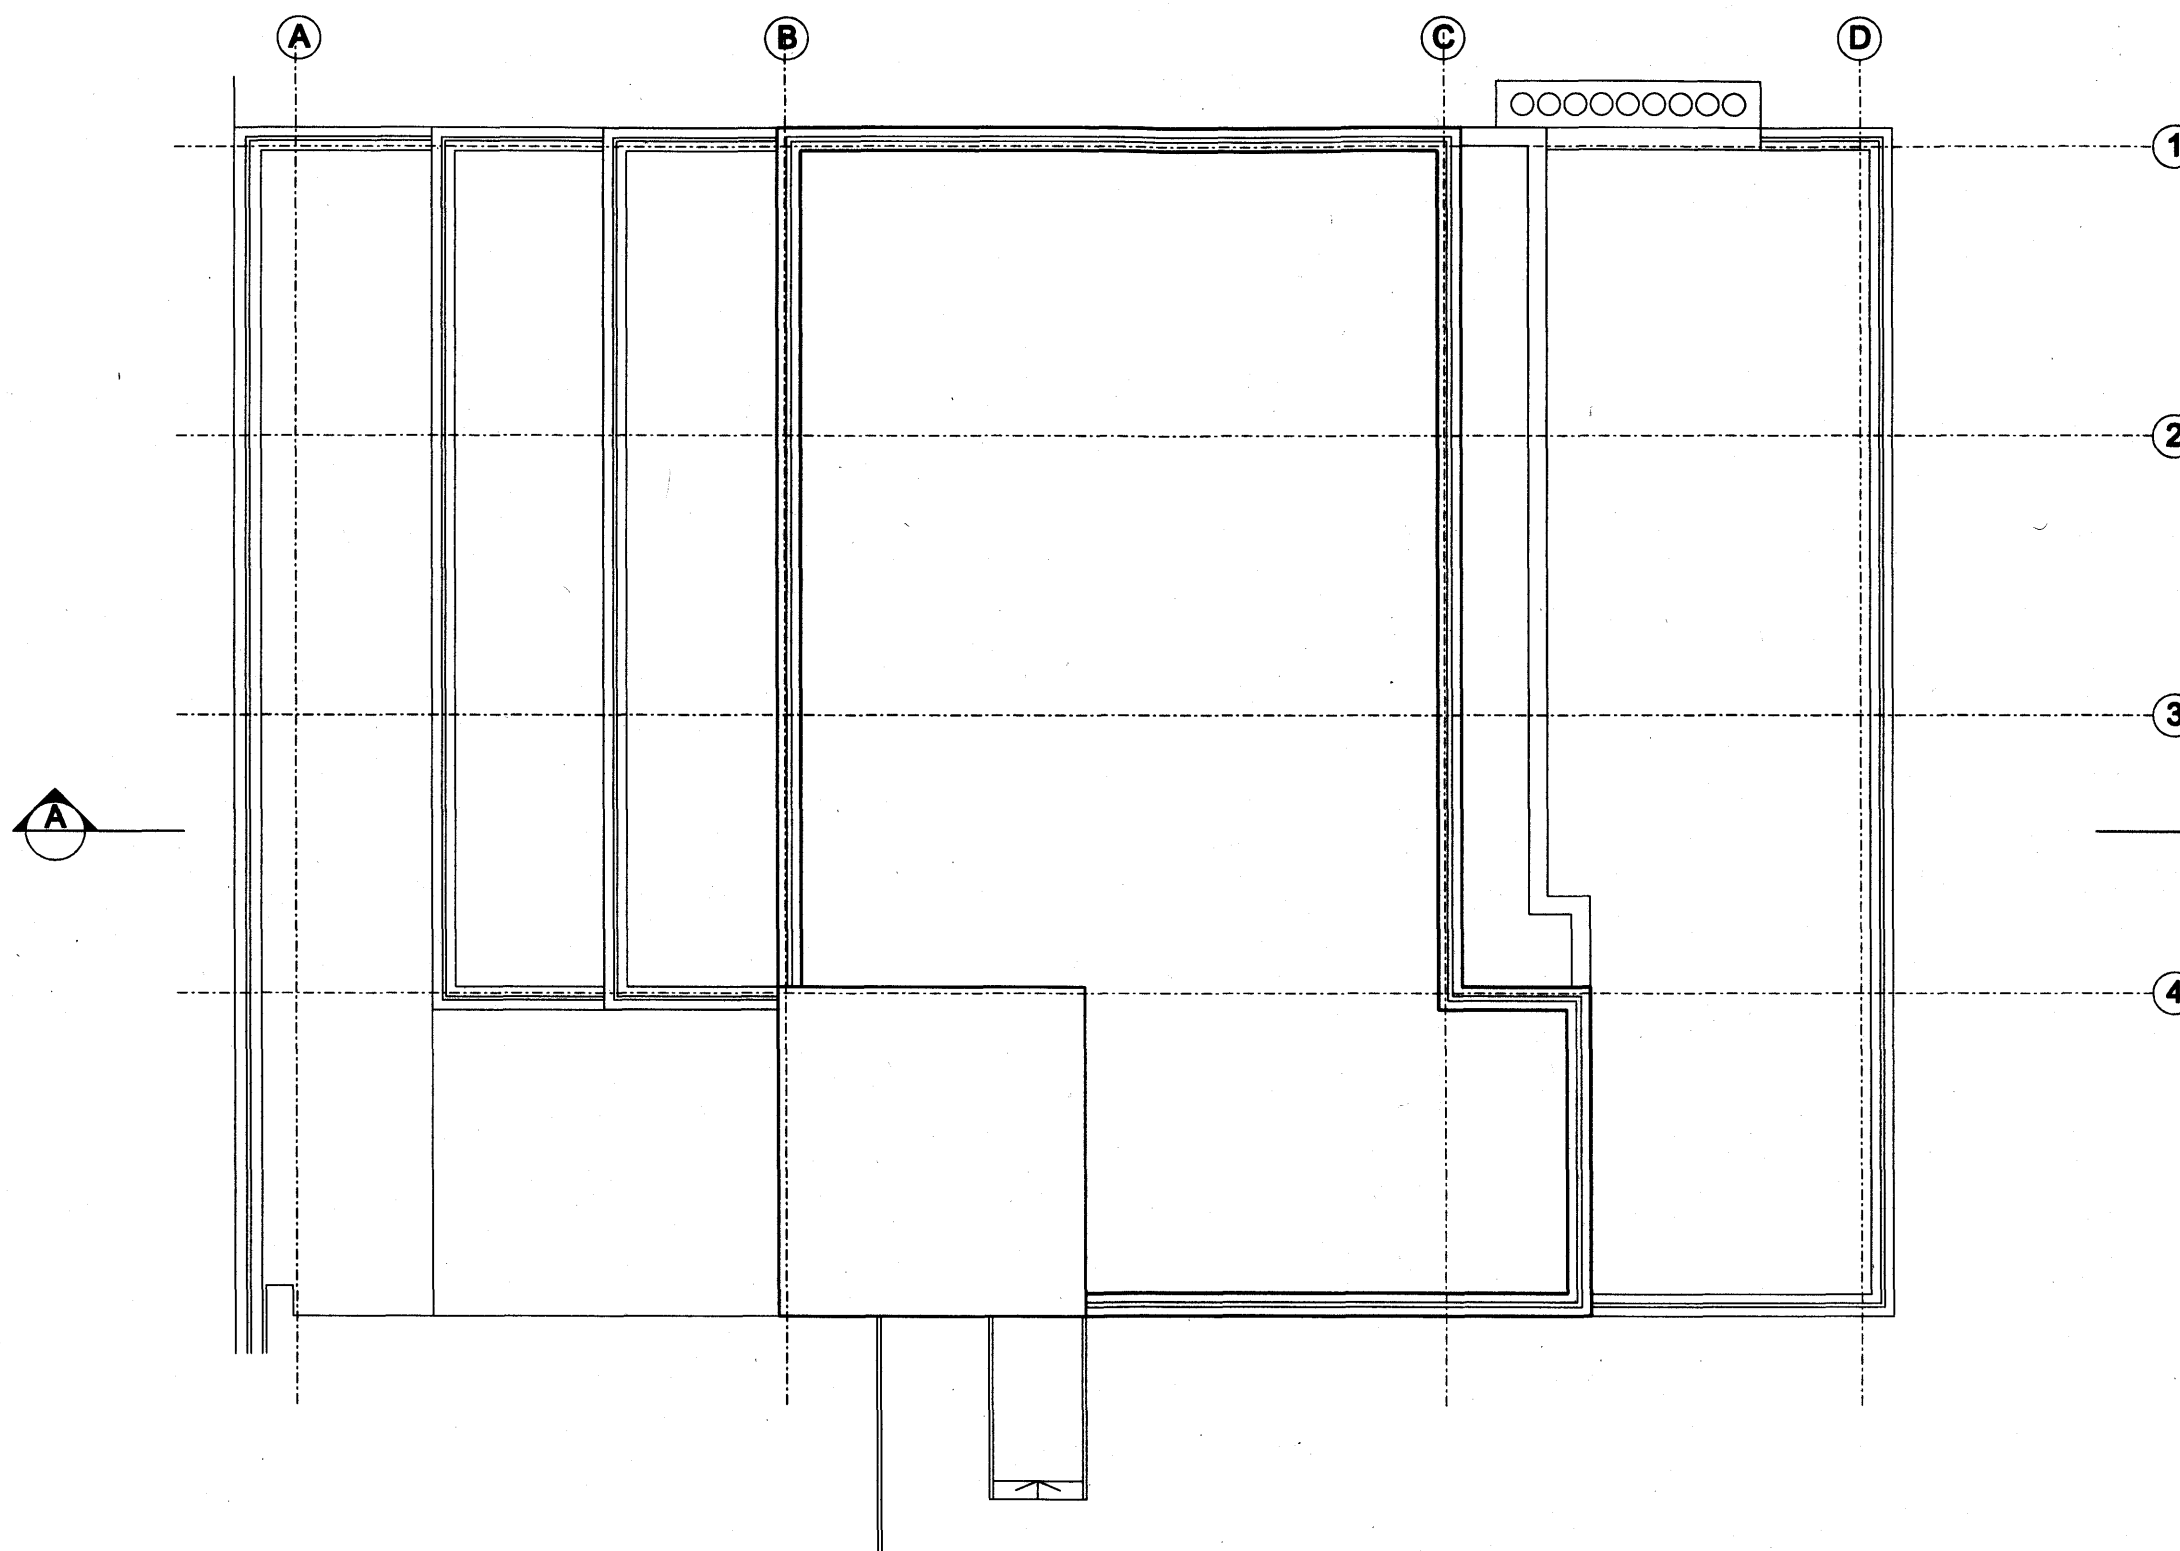

REV C 17.12.10 4TH FLOOR TERRACE
REDUCED IN LINE WITH EXTENSION
REV B 06.12.10 FRONT EXTENSIONS
WITHDRAWN AND OMITTED

REVISIONS

CLIENT

GIORDANO LIMITED

JOB TITLE

**38/40 WINDMILL STREET,
LONDON W1T 2JX**

DRAWING TITLE

**PROPOSED ROOF
PLAN**


SCALE 1:500A1	DATE AUG 10	DRAWN DJC
------------------	----------------	--------------

BRILL ■ OWEN
CHARTERED ARCHITECTS
Grove House, 28 Lichfield Grove, London N3 2JP
Telephone: 020 8349 0037 Fax: 020 8349 0092
E-mail architects@brillowen.co.uk

09/702

P07C

A B C D

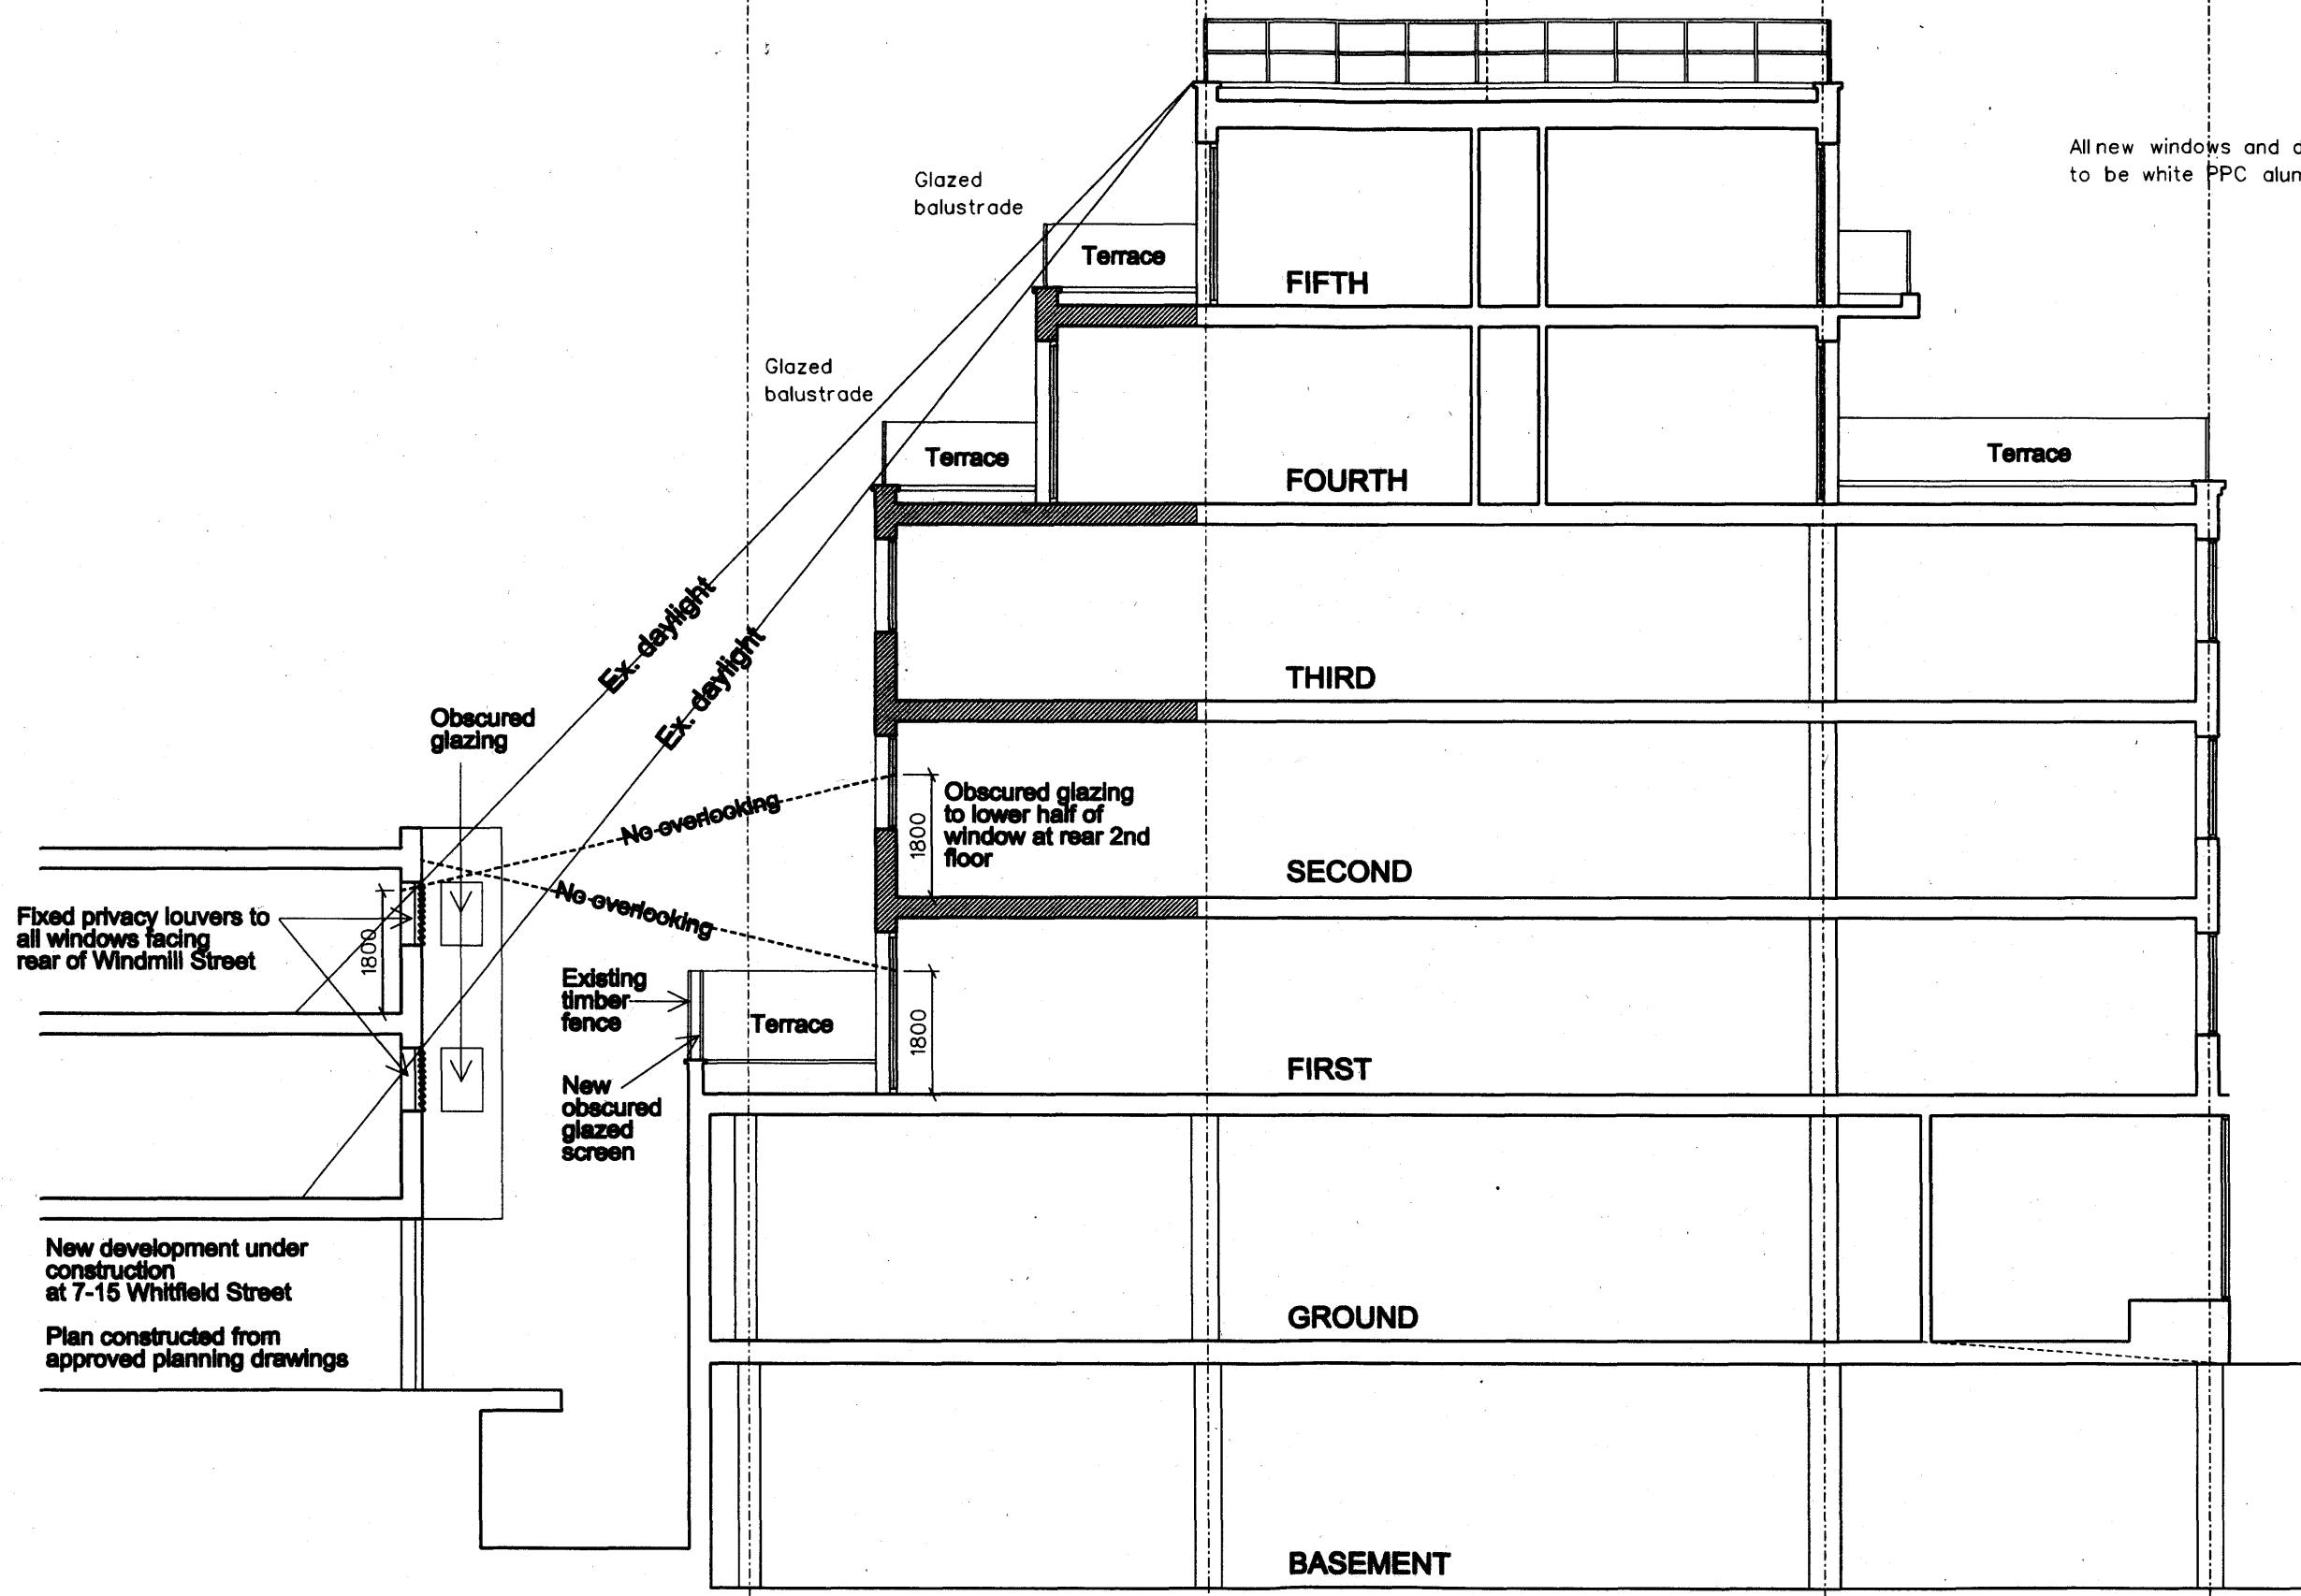


All new windows and doors at fourth and fifth floors to be white PPC aluminium double glazed units.

REV B 06.12.10 FRONT EXTENSIONS WITHDRAWN AND OMITTED

REVISIONS		
CLIENT		
GIORDANO LIMITED		
JOB TITLE		
38/40 WINDMILL STREET, LONDON W1T 2JX		
DRAWING TITLE		
PROPOSED SECTION A		
SCALE	DATE	DRAWN
1:50@A1	AUG 10	DJC
BRILL ■ OWEN		
CHARTERED ARCHITECTS		
Grove House, 29 Lichfield Grove, London N3 2JP		
Telephone: 020 8349 0037 Fax: 020 8349 0082		
E-mail architects@brillowen.co.uk		
09/702	P08B	



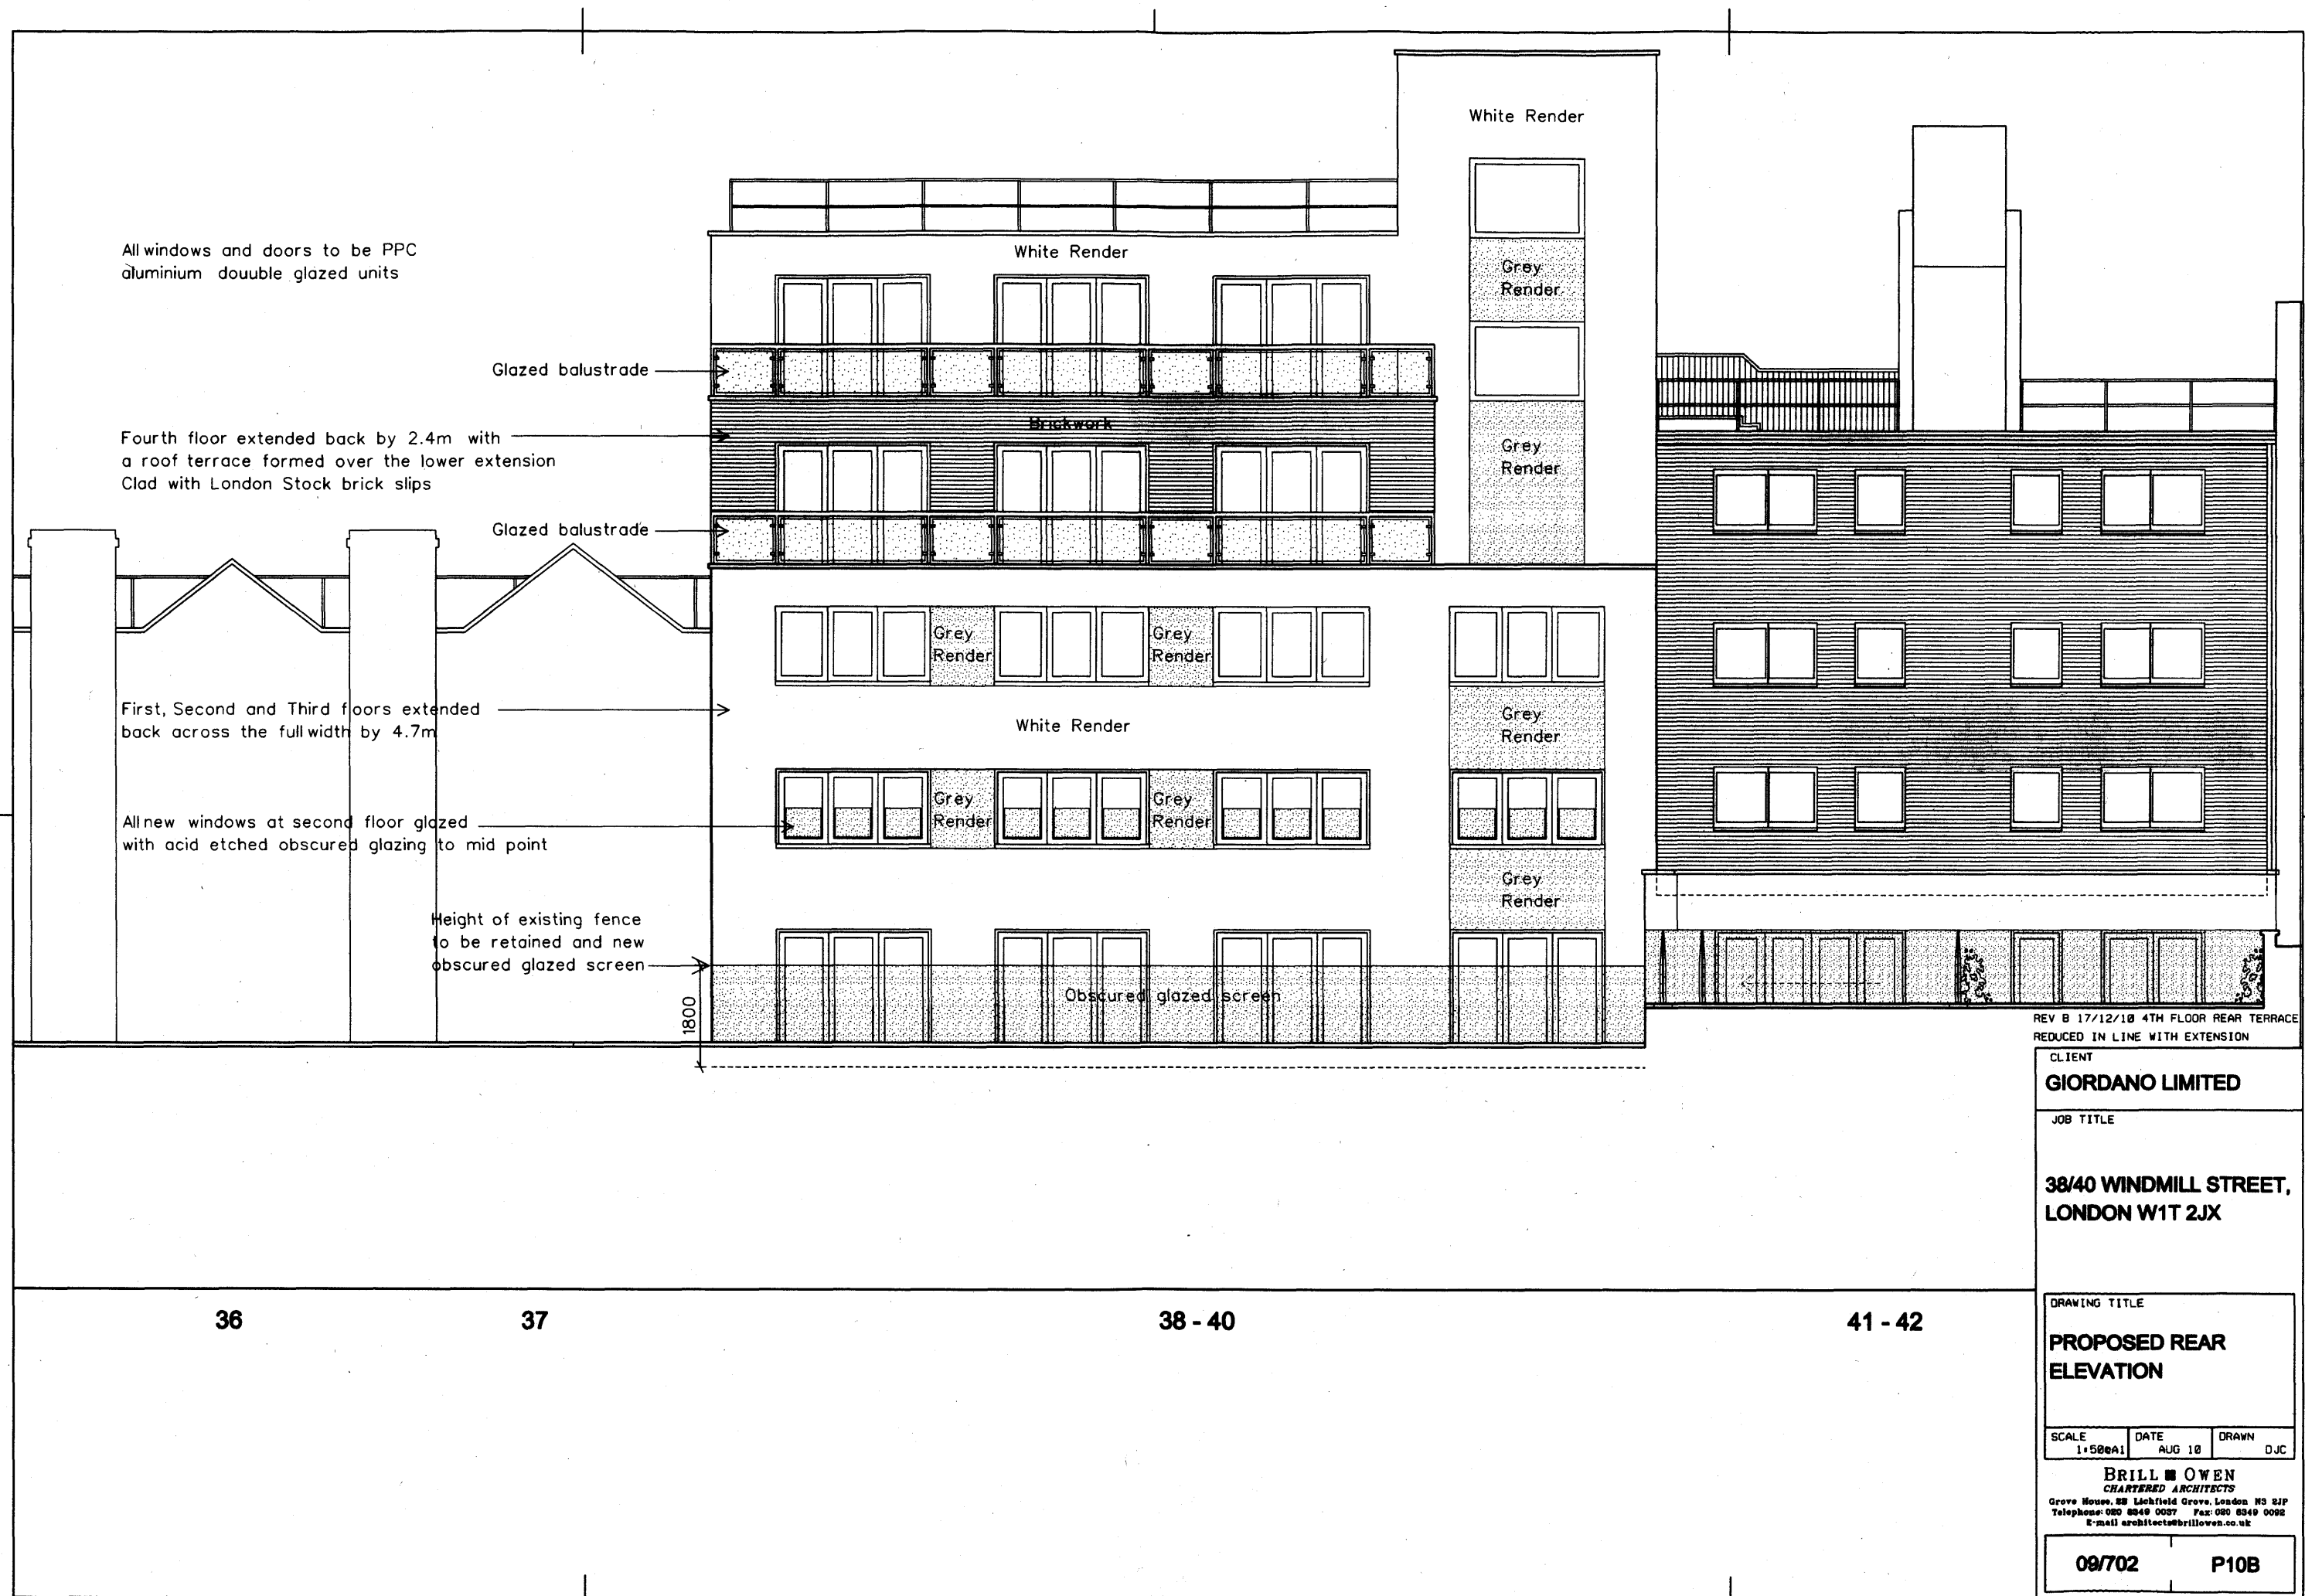

All windows and doors to be PPC aluminium double glazed units

Glazed balustrade

Fourth floor extended back by 2.4m with a roof terrace formed over the lower extension
Clad with London Stock brick slips

Glazed balustrade

First, Second and Third floors extended back across the full width by 4.7m

All new windows at second floor glazed with acid etched obscured glazing to mid point

Height of existing fence to be retained and new obscured glazed screen

1800

Obscured glazed screen

White Render

White Render

Grey Render

Grey Render

White Render

Grey Render

Grey Render

Grey Render

Grey Render

Grey Render

Grey Render

REV B 17/12/10 4TH FLOOR REAR TERRACE
REDUCED IN LINE WITH EXTENSION

CLIENT

GIORDANO LIMITED

JOB TITLE

**38/40 WINDMILL STREET,
LONDON W1T 2JX**

DRAWING TITLE


**PROPOSED REAR
ELEVATION**

SCALE 1:50@A1	DATE AUG 10	DRAWN DJC
------------------	----------------	--------------

BRILL ■ OWEN
CHARTERED ARCHITECTS
Grove House, 25 Lichfield Grove, London N3 2JP
Telephone: 020 8549 0037 Fax: 020 8549 0092
E-mail: architects@brillowen.co.uk

09/702

P10B

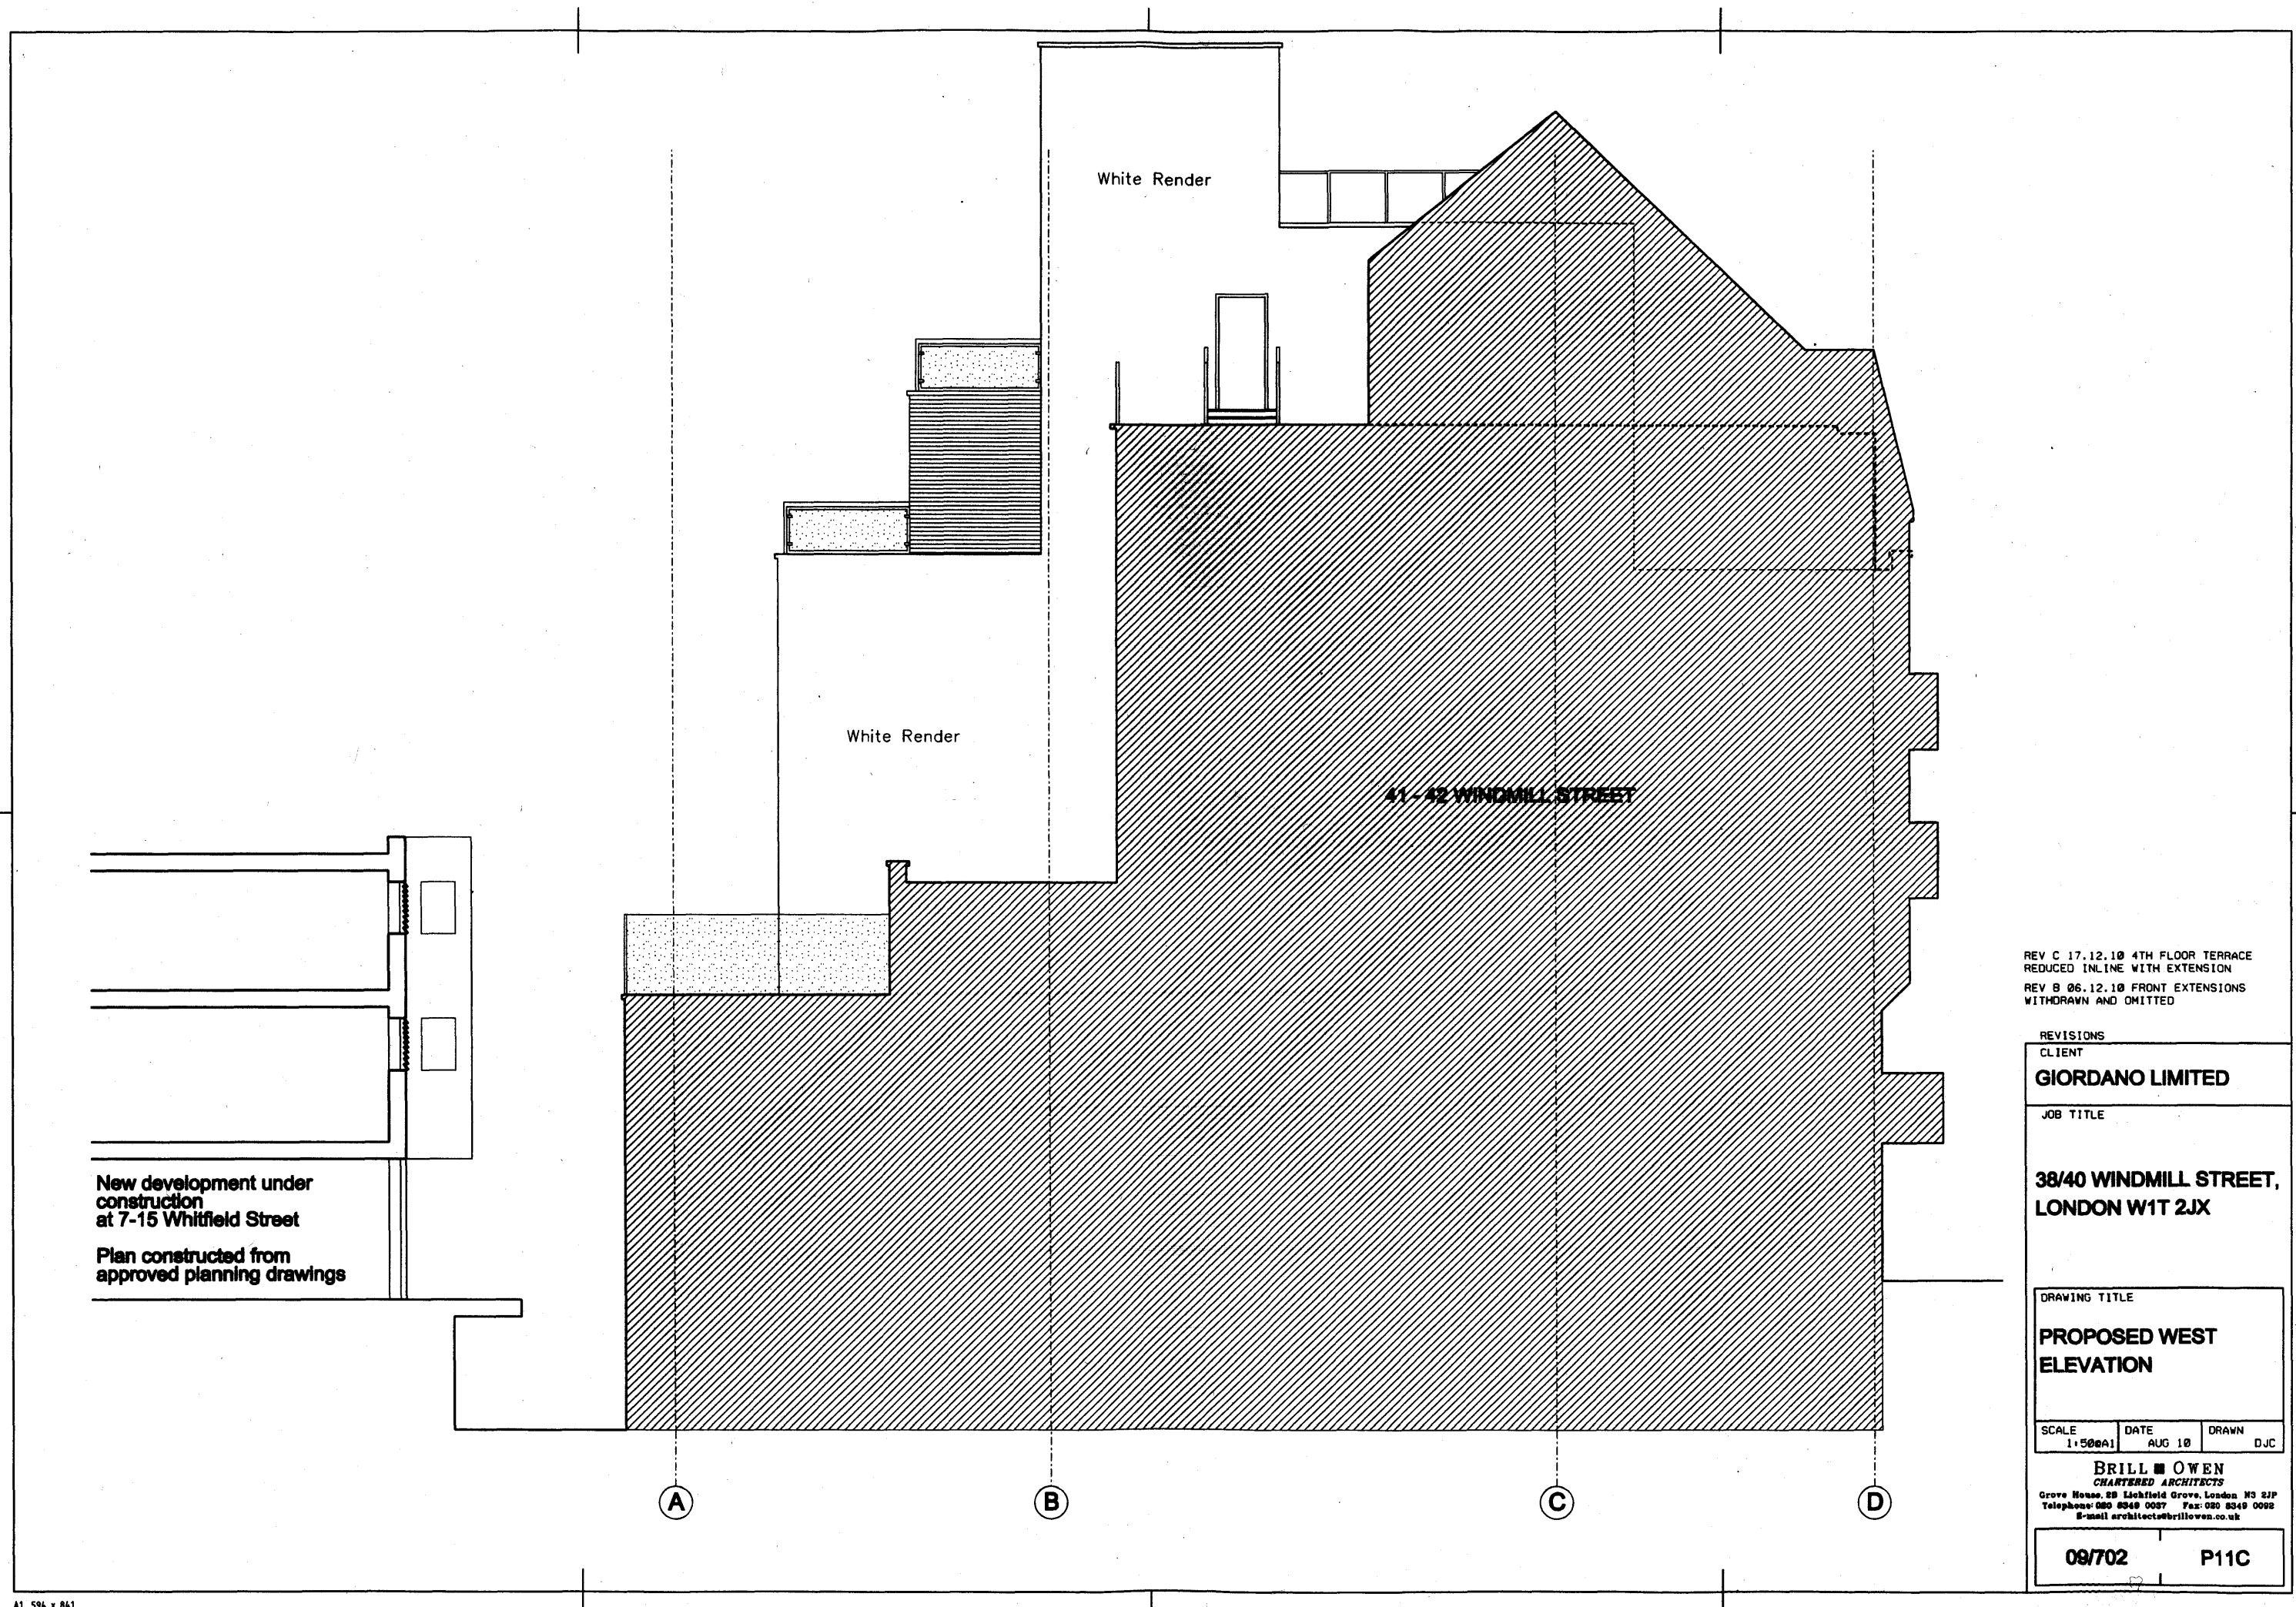

White Render


White Render

41-42 WINDMILL STREET

New development under construction at 7-15 Whitfield Street
Plan constructed from approved planning drawings

REV C 17.12.10 4TH FLOOR TERRACE
REDUCED IN LINE WITH EXTENSION
REV B 06.12.10 FRONT EXTENSIONS
WITHDRAWN AND OMITTED

REVISIONS		
CLIENT		
GIORDANO LIMITED		
JOB TITLE		
38/40 WINDMILL STREET, LONDON W1T 2JX		
DRAWING TITLE		
PROPOSED WEST ELEVATION		
SCALE	DATE	DRAWN
1:500A1	AUG 10	DJC
BRILL ■ OWEN CHARTERED ARCHITECTS Grove House, 28 Lichfield Grove, London N3 2JP Telephone: 020 8349 0087 Fax: 020 8349 0088 E-mail: architects@brillowen.co.uk		
09/702		P11C

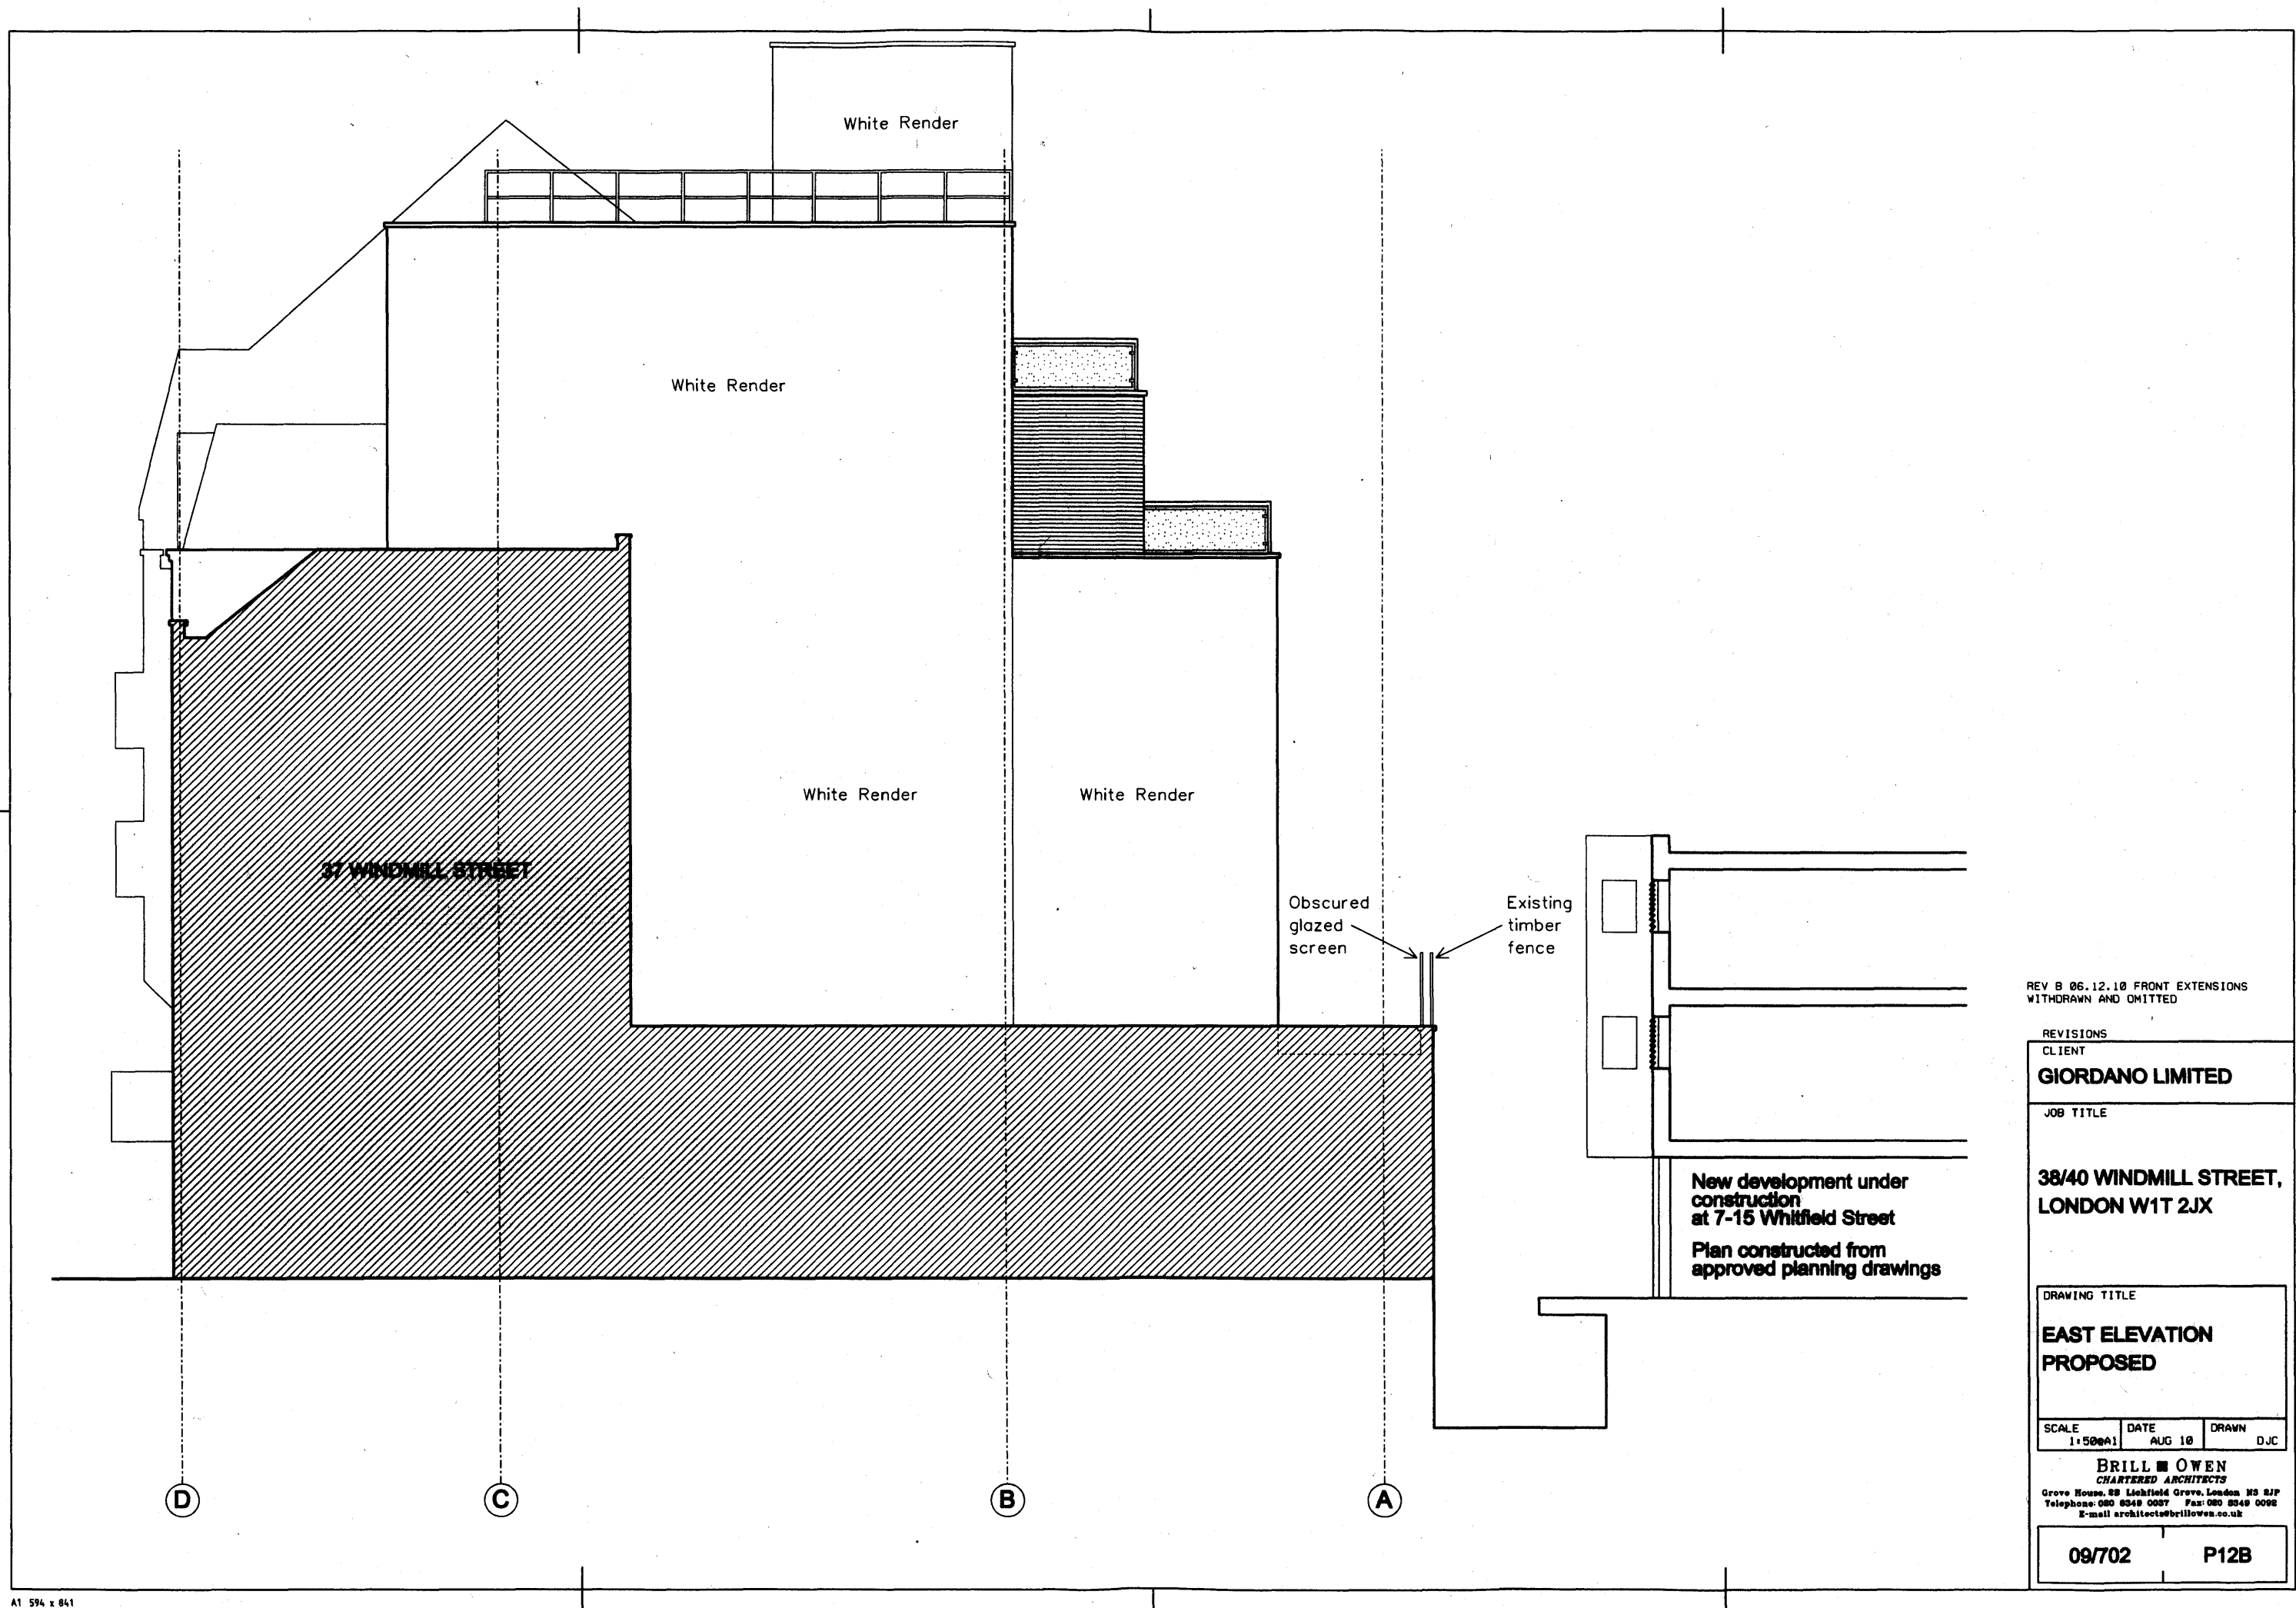

REV B 06.12.10 FRONT EXTENSIONS
WITHDRAWN AND OMITTED

REVISIONS

CLIENT

GIORDANO LIMITED

JOB TITLE

**38/40 WINDMILL STREET,
LONDON W1T 2JX**

DRAWING TITLE

**EAST ELEVATION
PROPOSED**

SCALE	DATE	DRAWN
1:50 @ A1	AUG 10	DJC

BRILL & OWEN
CHARTERED ARCHITECTS
Grove House, 88 Lichfield Grove, London N5 2JP
Telephone: 020 8349 0057 Fax: 020 8349 0062
E-mail: architects@brillowen.co.uk

09/702

P12B