



01 Existing lower ground floor plan  
 EX.001 Scale 1:100 @ A3

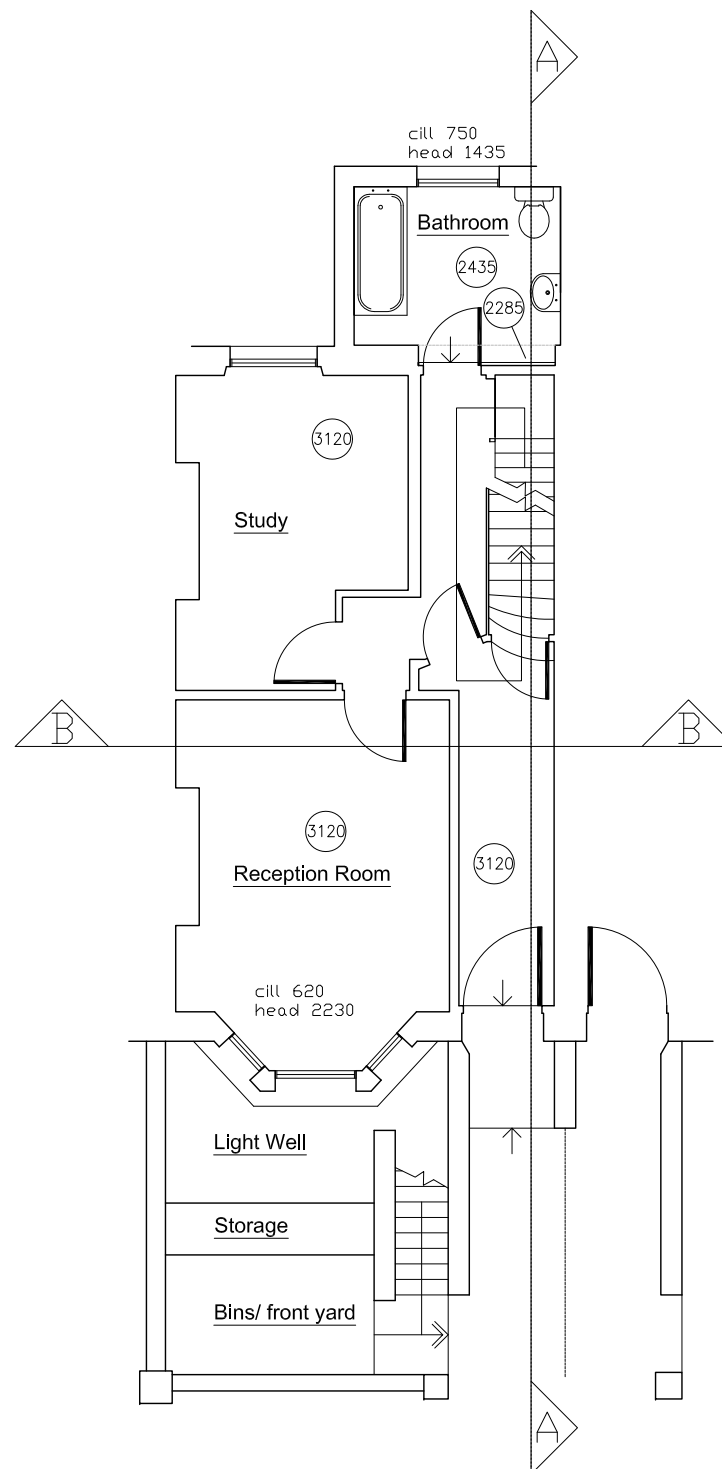

02 Existing ground floor plan  
 EX.001 Scale 1:100 @ A3

 

**FOR PLANNING**

Client  
**Neil Nicholson & Kelli Fish**

Project  
**3 Gladys Road  
 Hampstead NW6 2PU**

Title  
**Existing Plans**

Drawing No.	Revision
<b>1009</b>	<b>EX.001</b>

Scale	Date	Drawn	Checked
1:100@A3	15.11.10	TL	

**erArchitecture**

London:  
 2 St Albans Rd  
 London  
 NW5 1RD  
 erarchitecture@btinternet.com