


1
GA.002

Second Floor

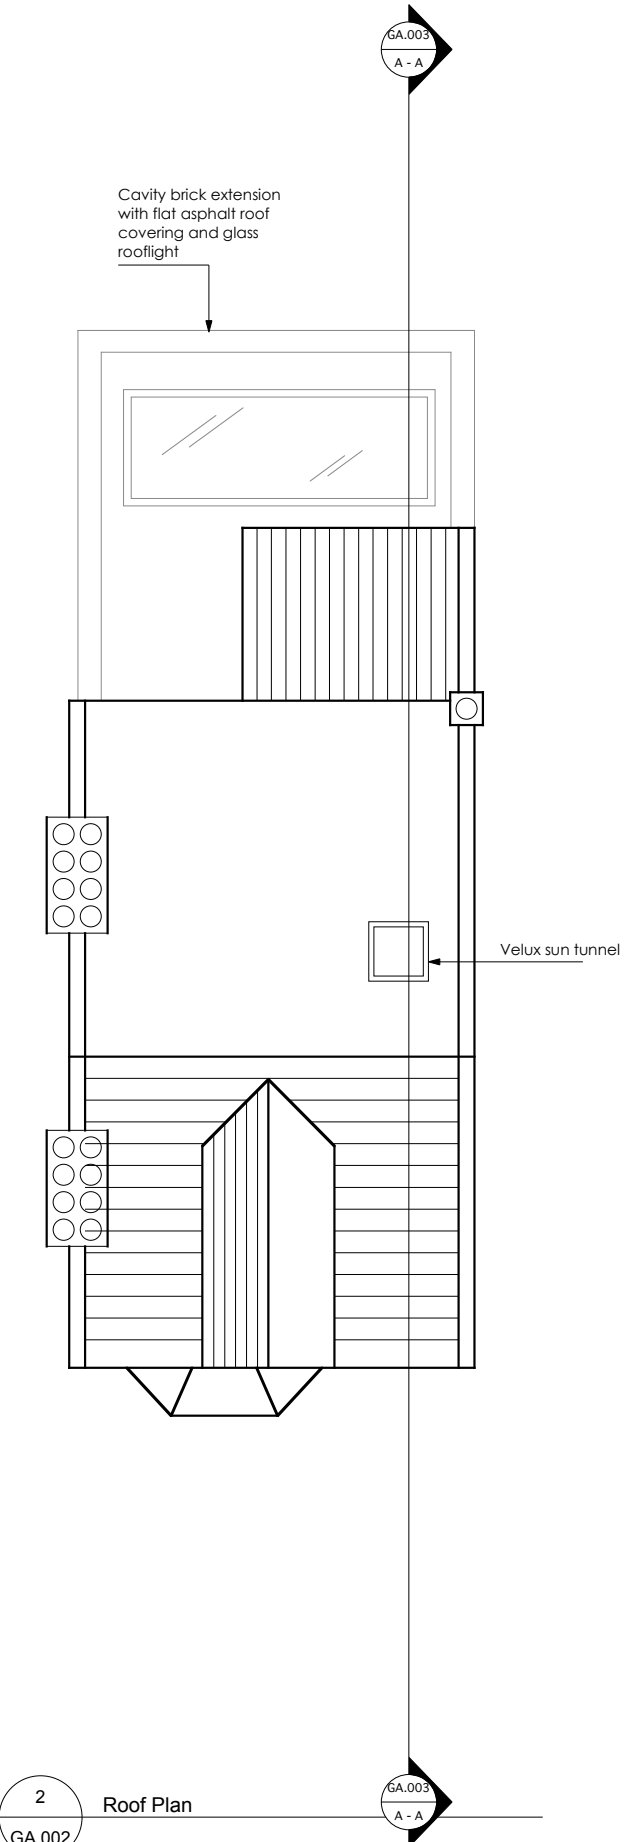


2
GA.002

Roof Plan

Do not scale from this drawing unless for planning purposes. This drawing has been produced for information purposes only unless issue states otherwise. All dimensions to be Contractor checked. Any discrepancies to be reported immediately. This drawing may not be copied or distributed to others without prior written permission. Copyright is retained by erArchitecture.

For Structural design refer to Evolves Drawings + Specifications

All new materials to match existing

 

For Planning

Rev C Issued for Planning 03.11.2010

Client
Neil Nicholson & Kelli Fish

Project
**3 Gladys Road
London NW3 2PU**

Title
Proposed Plans

Drawing No.	Revision
1004	GA.002
	C

Scale	Date	Drawn	Checked
1: 100@ A3	01.11.2010	JE	

erArchitecture
London:
2 St Albans Rd
London
NW5 1RD
erarchitecture@btinternet.com