
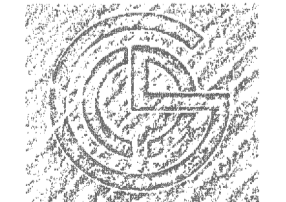
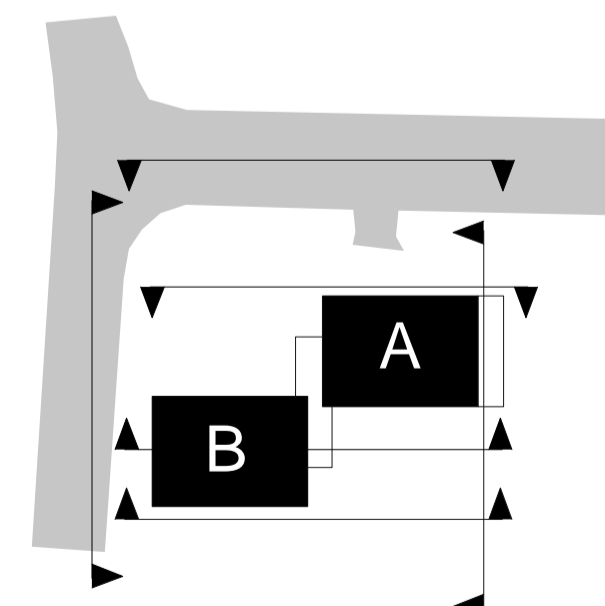


**SITE / ROOF PLAN**

 

THE CHARLTON BROWN PARTNERSHIP  
ARCHITECTS

The Old Chapel Shepherds Walk Hampstead London NW3 5UE T 020 7794 1234 F 020 7435 5085 E office@charltonbrown.com

4 NORTH END, LONDON NW3 7HL




PROPOSED  
SITE / ROOF PLAN

1135/AP-10B

Date Sept 2010 Scale 1:100@A1 This drawing is copyright Revisions



LOWER GROUND FLOOR PLAN

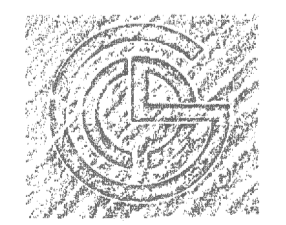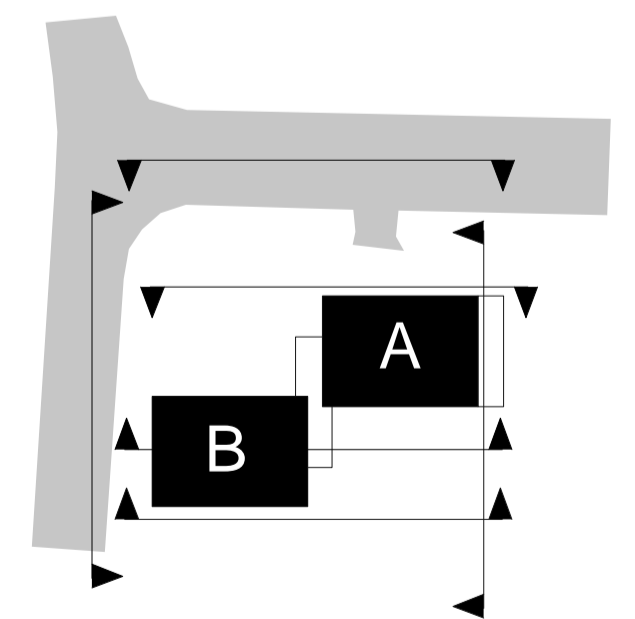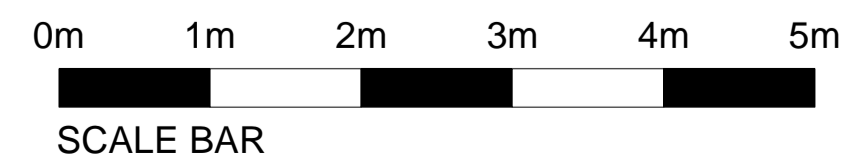


THE CHARLTON BROWN PARTNERSHIP  
ARCHITECTS





The Old Chapel Shepherds Walk Hampstead London NW3 5UE T 020 7794 1234 F 020 7435 5085 E office@charltonbrown.com  
4 NORTH END, LONDON NW3 7HL

PROPOSED  
LOWER GROUND FLOOR PLAN  
Date Sept 2010 Scale 1:50@A1 This drawing is copyright Revisions

1135/AP-11B

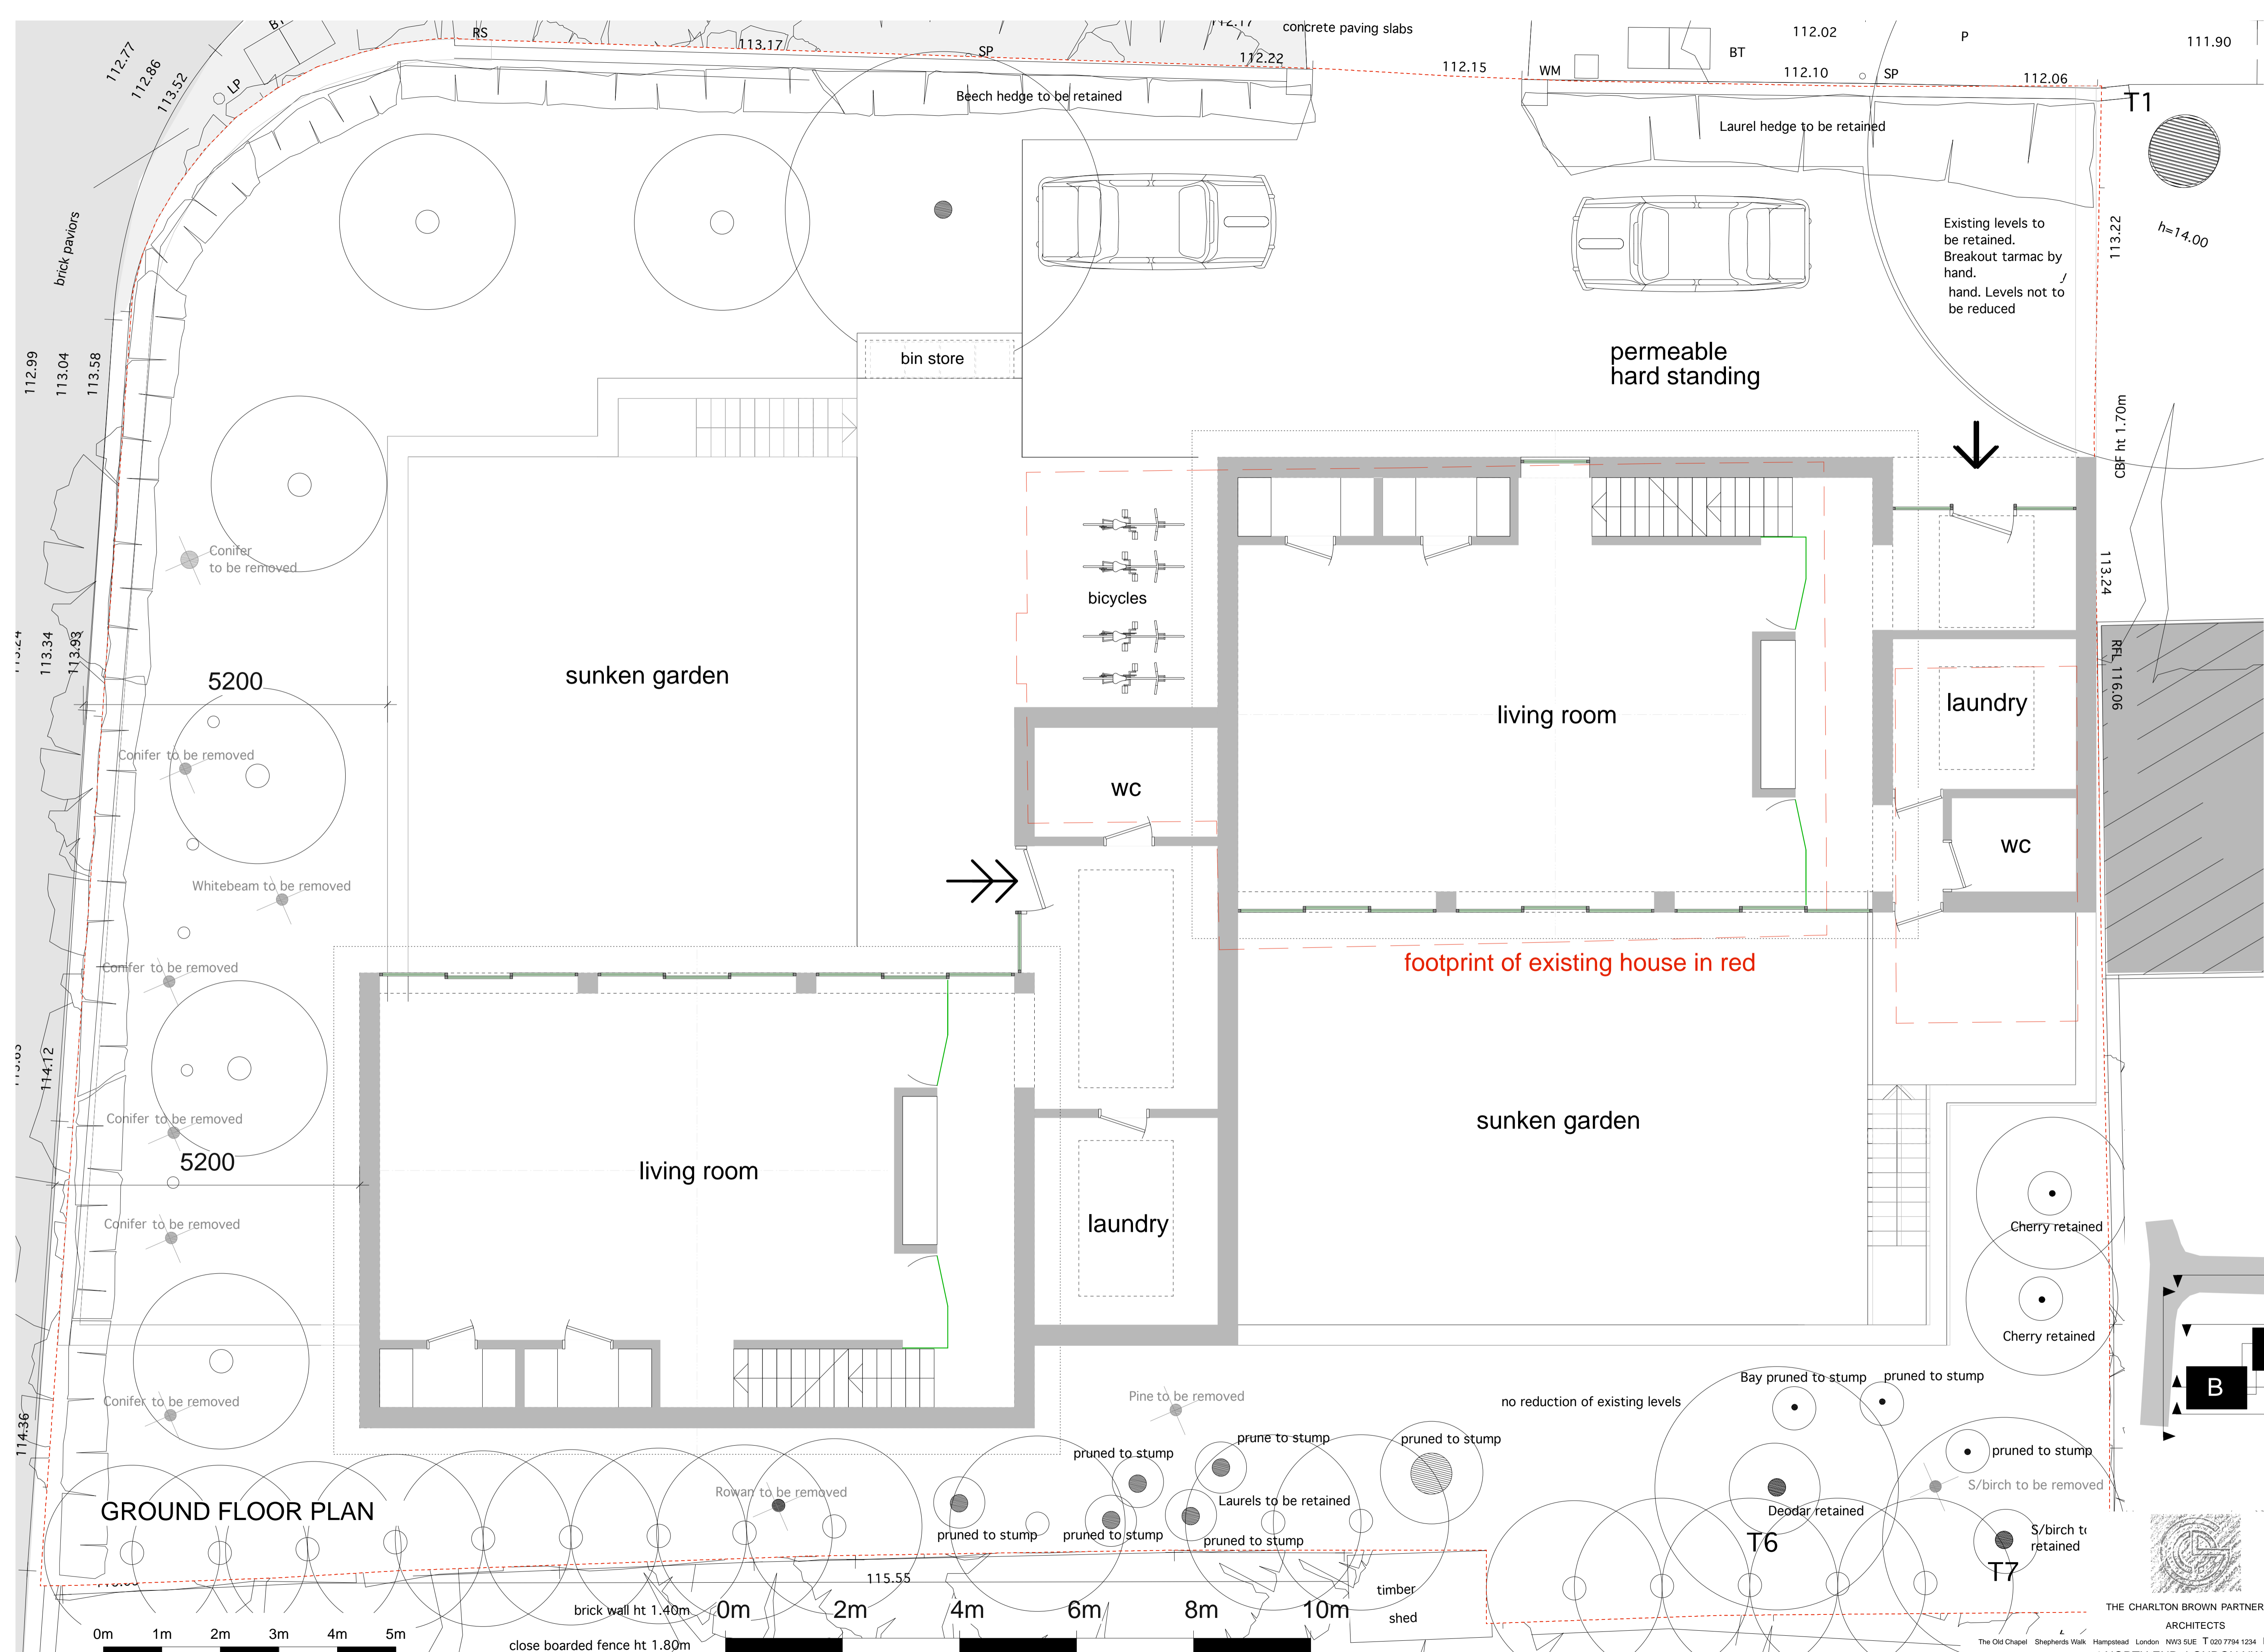

**GROUND FLOOR PLAN**

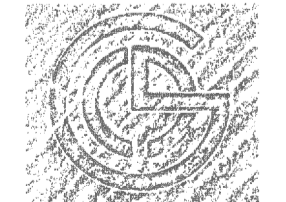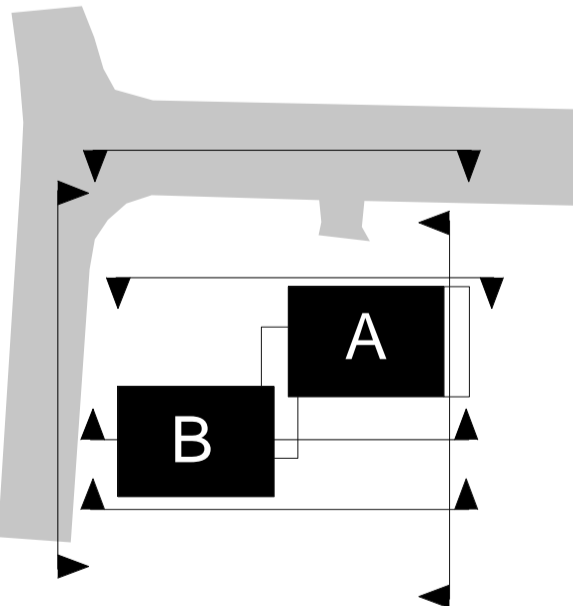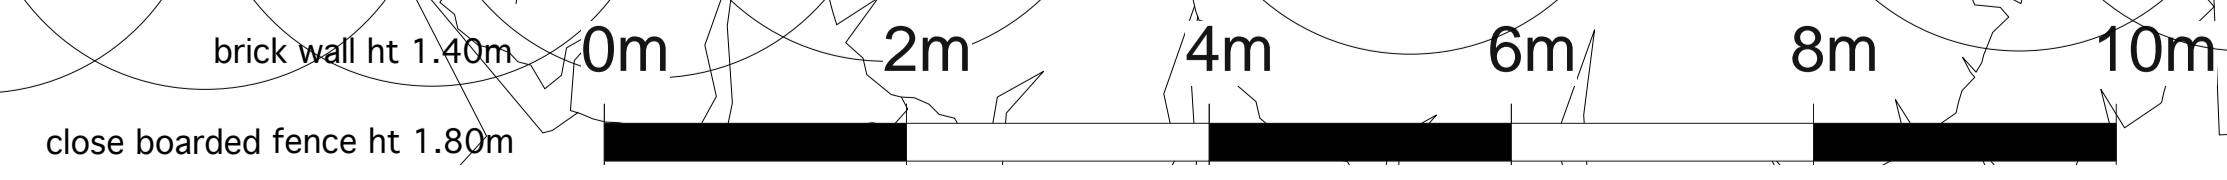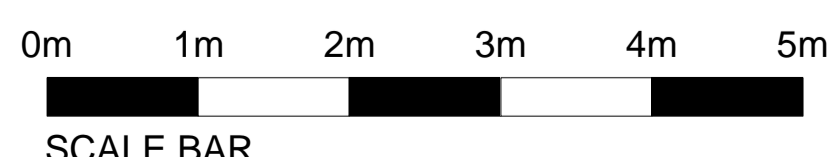

THE CHARLTON BROWN PARTNERSHIP  
ARCHITECTS




The Old Chapel Shepherds Walk Hampstead London NW3 5UE T 020 7794 1234 F 020 7435 5085 E office@charltonbrown.com  
4 NORTH END, LONDON NW3 7HL

PROPOSED  
GROUND FLOOR PLAN  
Date Sept 2010 Scale 1:50@A1 This drawing is copyright Revisions

1135/AP-12B



FIRST FLOOR PLAN

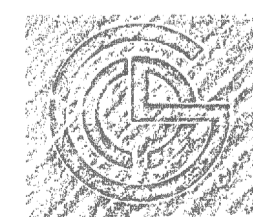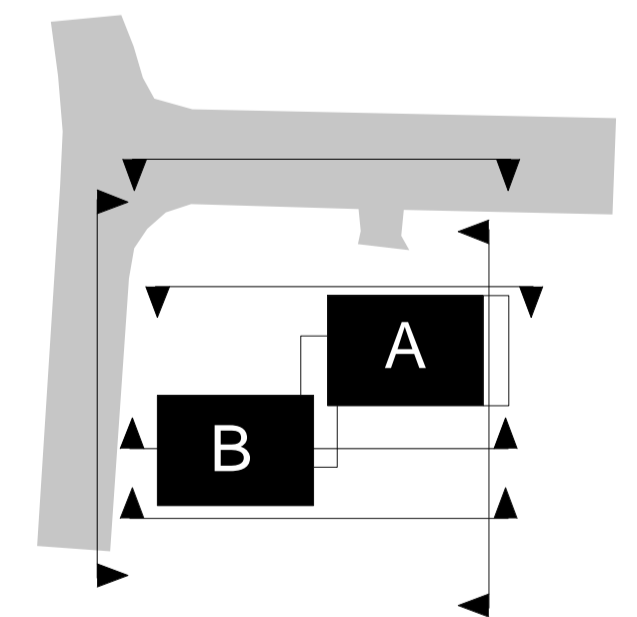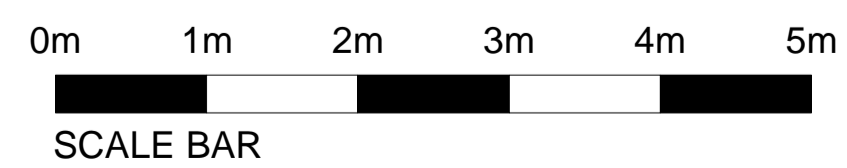

THE CHARLTON BROWN PARTNERSHIP  
ARCHITECTS




The Old Chapel Shepherds Walk Hampstead London NW3 5UE T 020 7794 1234 F 020 7435 5085 E office@charltonbrown.com

4 NORTH END, LONDON NW3 7HL



PROPOSED  
FIRST FLOOR PLAN

1135/AP-13A

Date Sept 2010 Scale 1:50@A1 This drawing is copyright Revisions

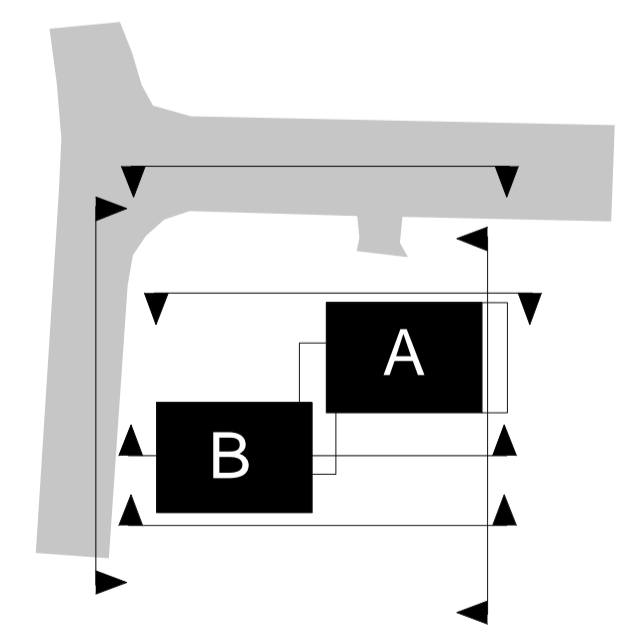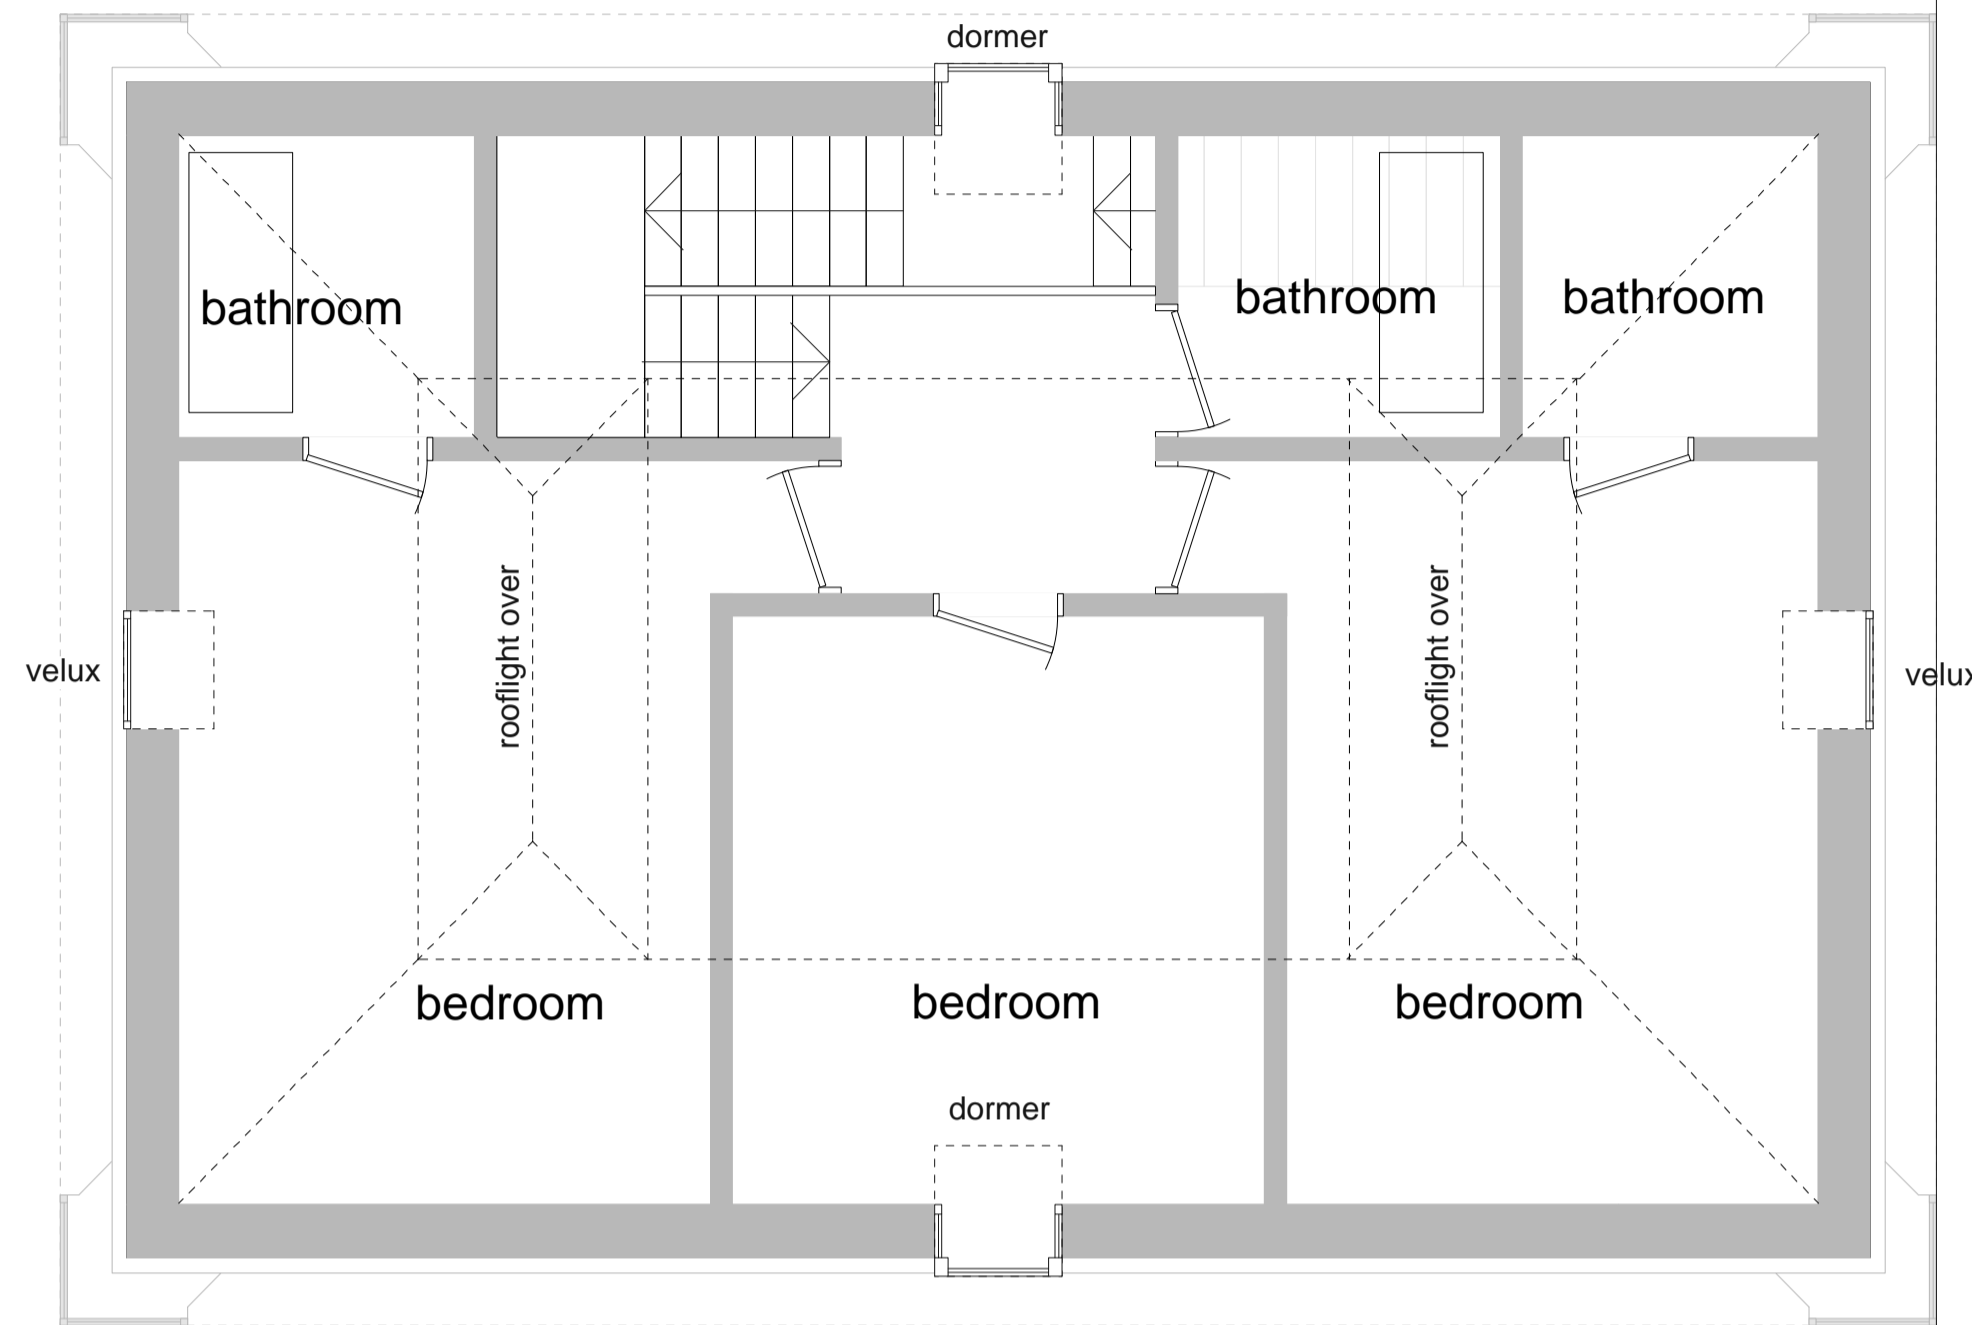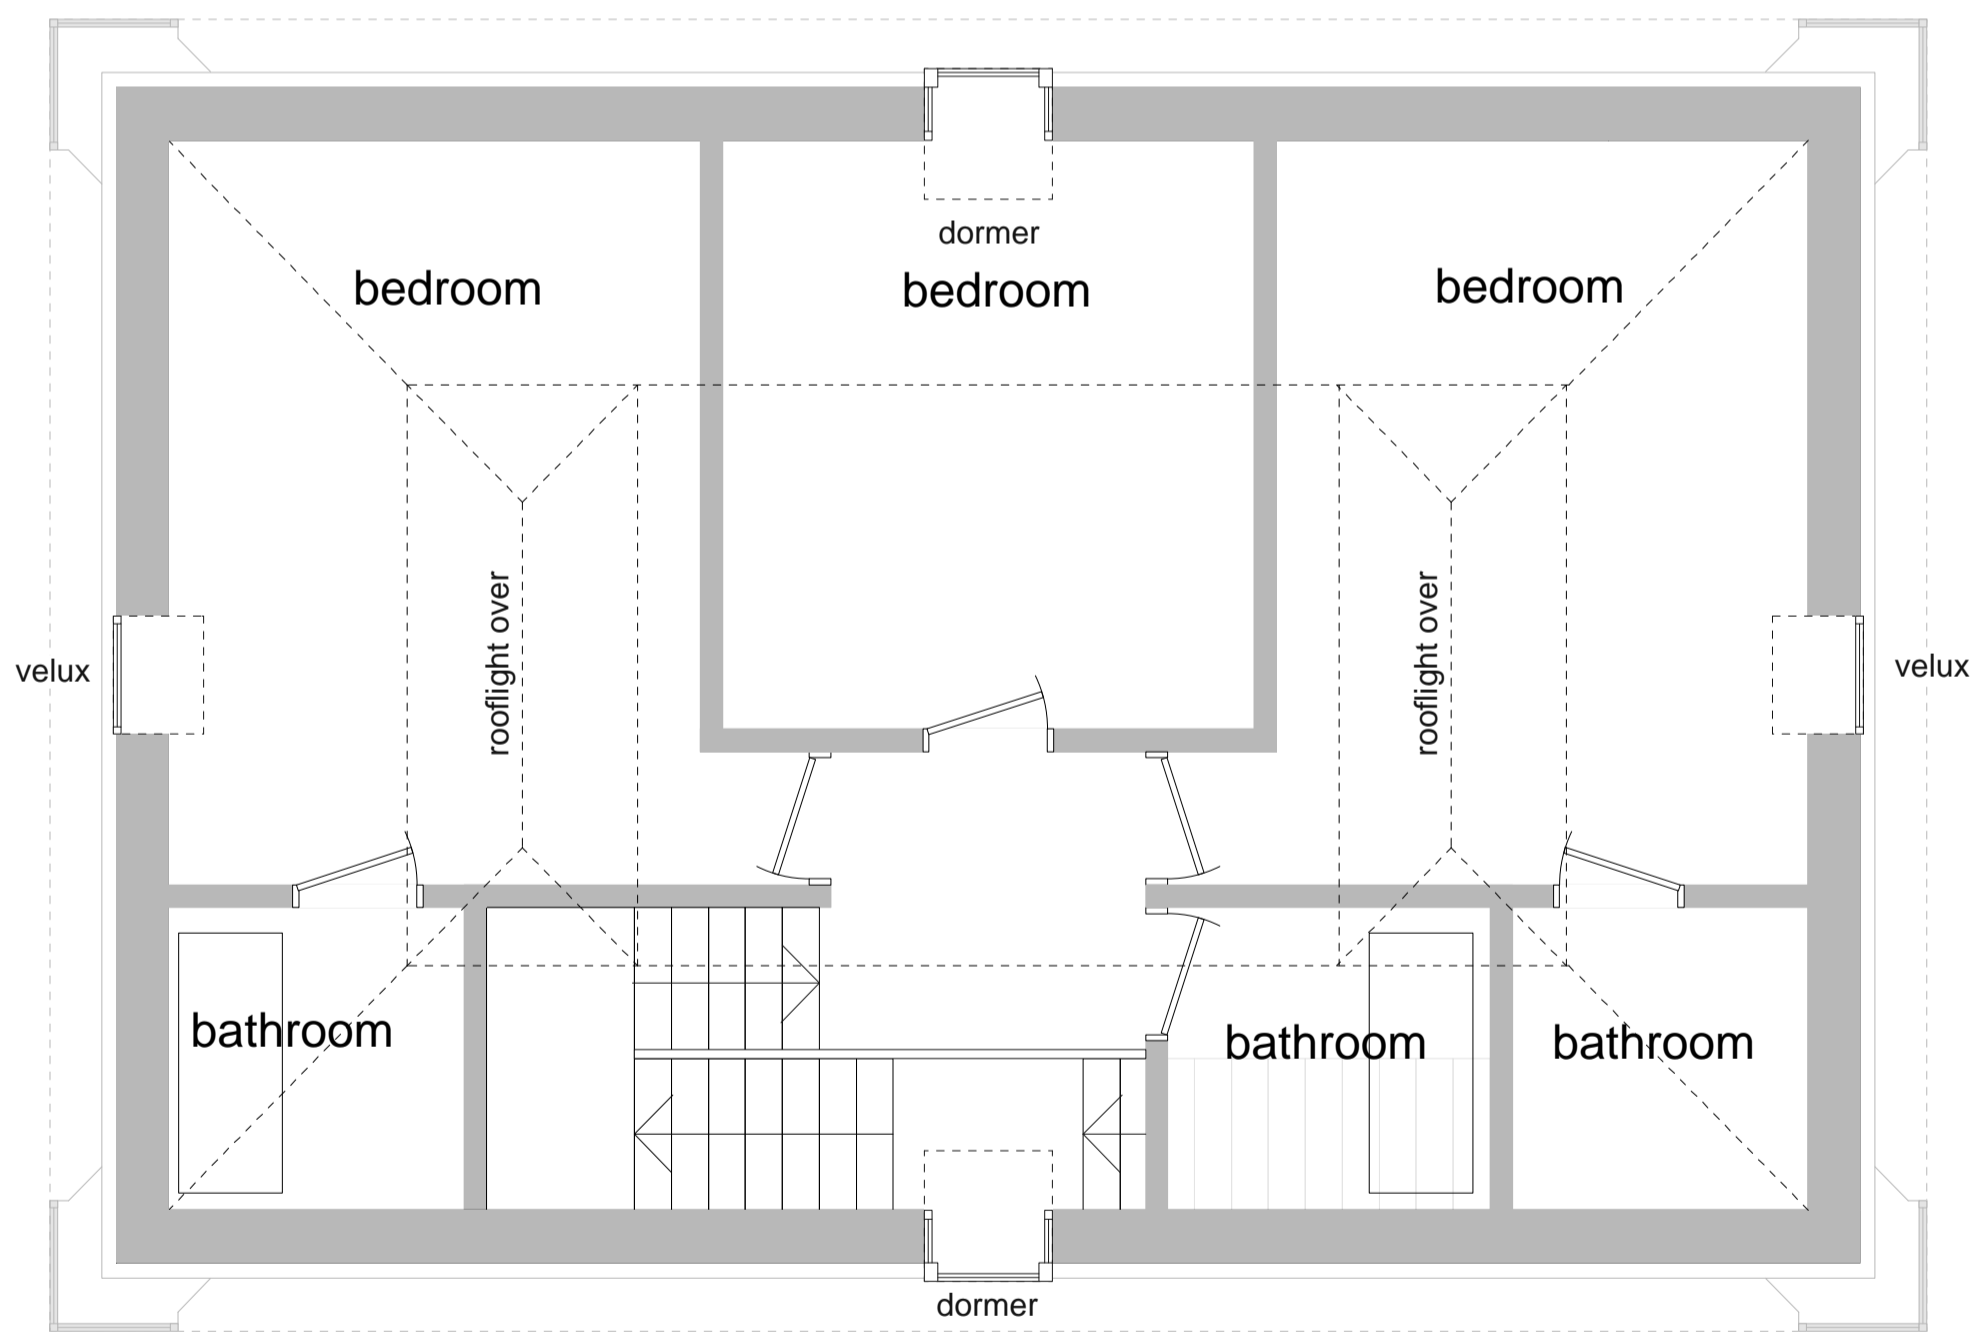

ATTIC FLOOR PLAN

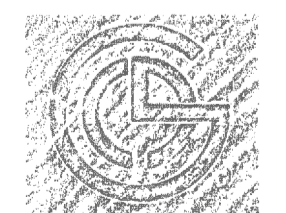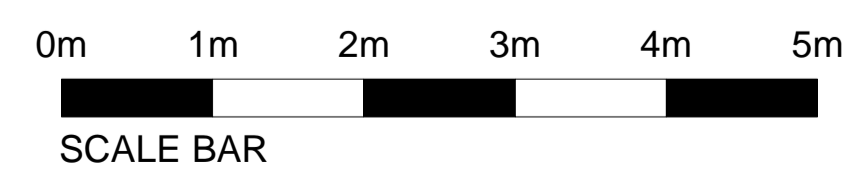

THE CHARLTON BROWN PARTNERSHIP  
ARCHITECTS


The Old Chapel Shepherds Walk Hampstead London NW3 5UE T 020 7794 1234 F 020 7435 5085 E office@charltonbrown.com

4 NORTH END, LONDON NW3 7HL


PROPOSED  
ATTIC FLOOR PLAN

1135/AP-14A



Date Sept 2010 Scale 1:50@A1 This drawing is copyright Revisions

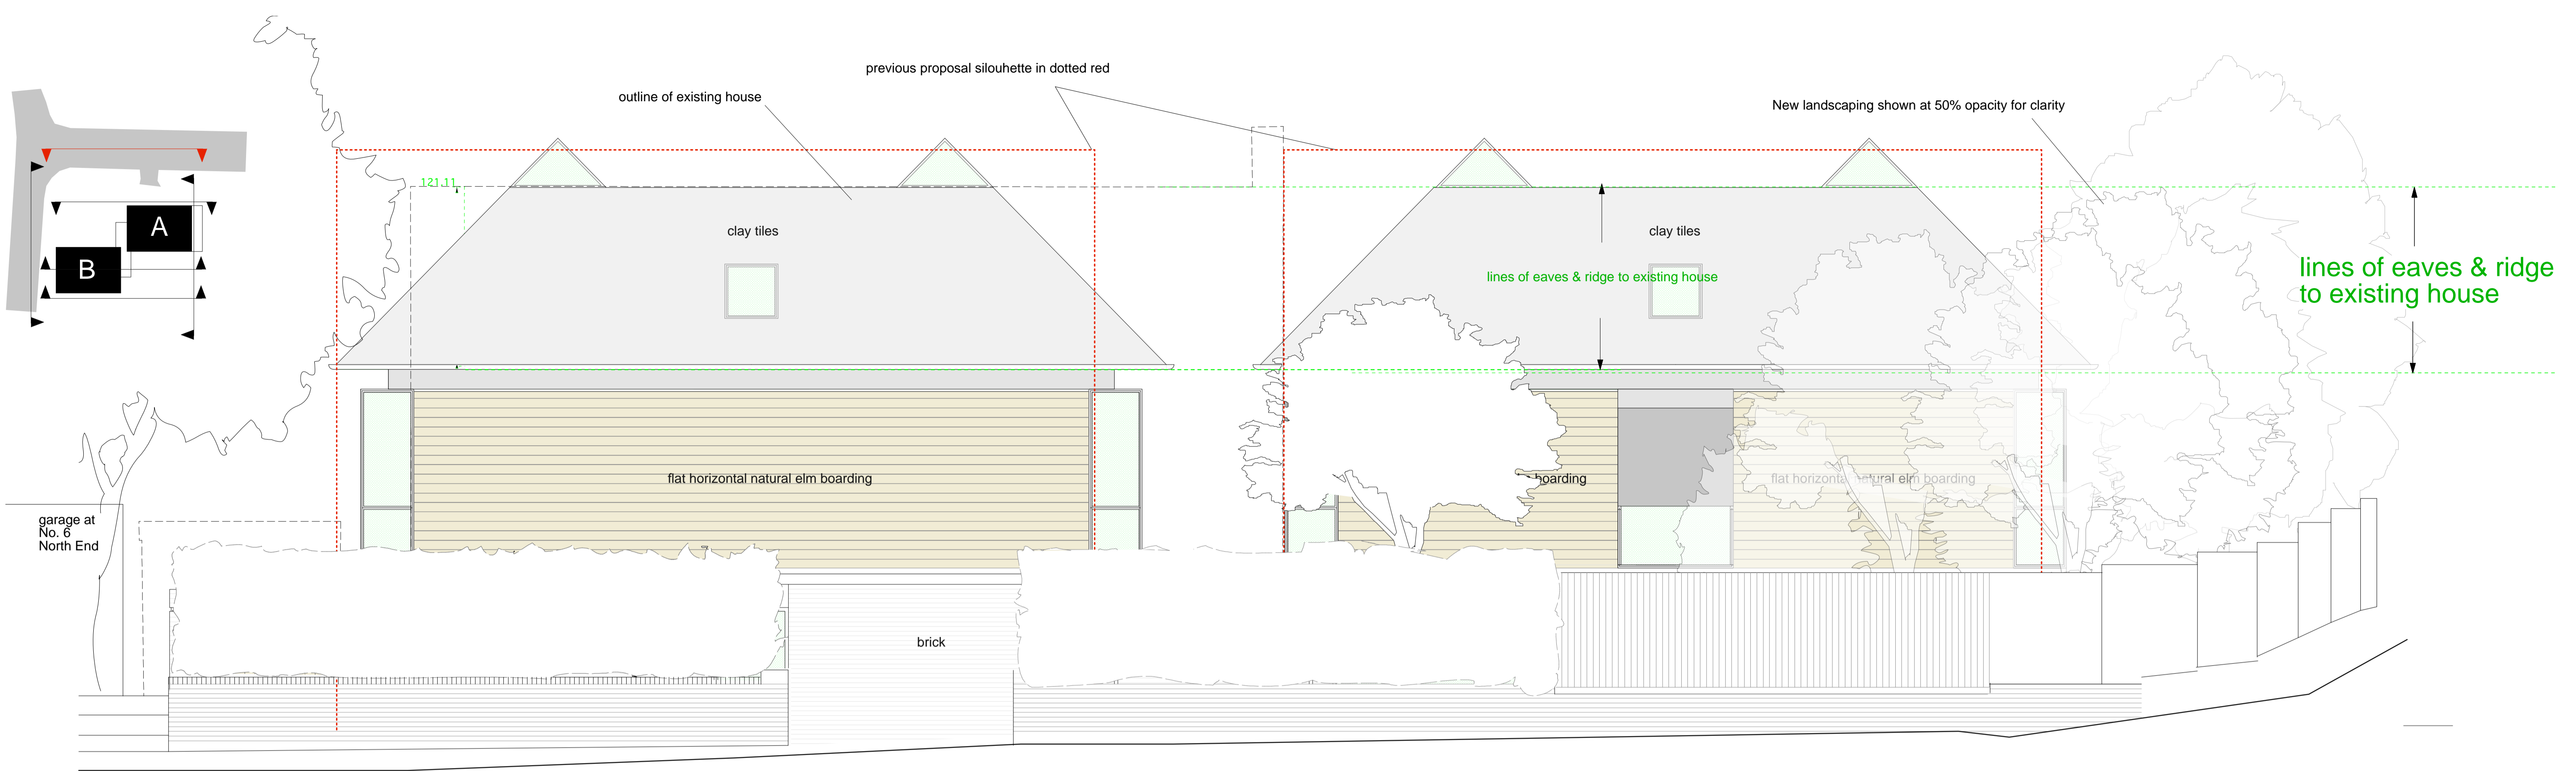

FRONT ELEVATION 1

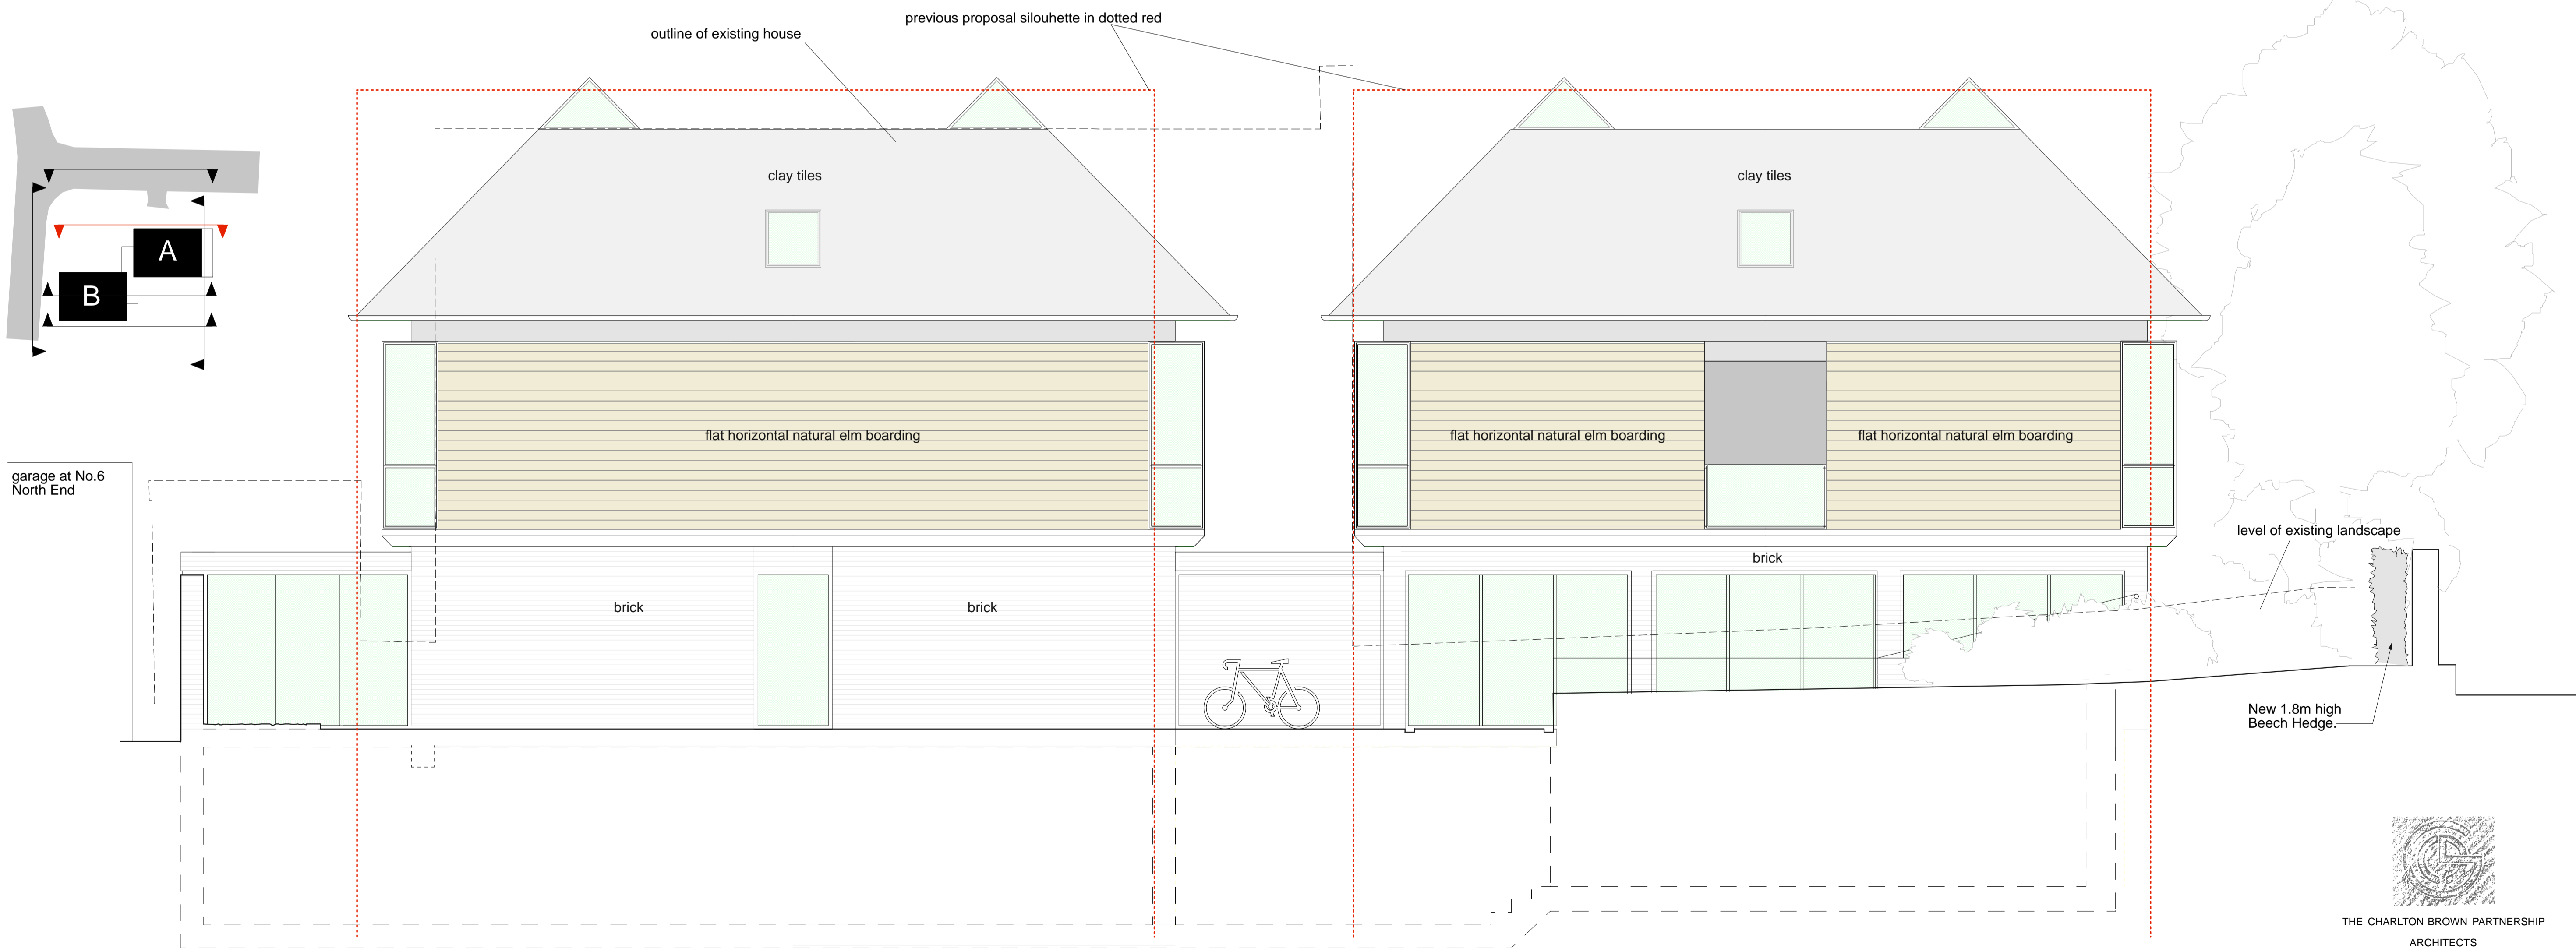

FRONT ELEVATION 2

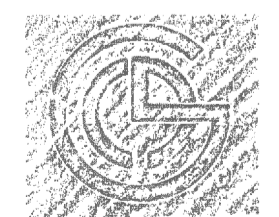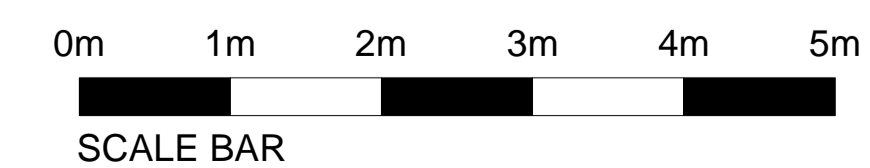


THE CHARLTON BROWN PARTNERSHIP  
ARCHITECTS

The Old Chapel Shepherds Walk Hampstead London NW3 5UE T 020 7794 1234 F 020 7435 5085 E office@charltonbrown.com  
4 NORTH END, LONDON NW3 7HL

PROPOSED  
FRONT ELEVATION 1 & 2

1135/AP-15A


Date Sept 2010 Scale 1:50@A1 This drawing is copyright Revisions

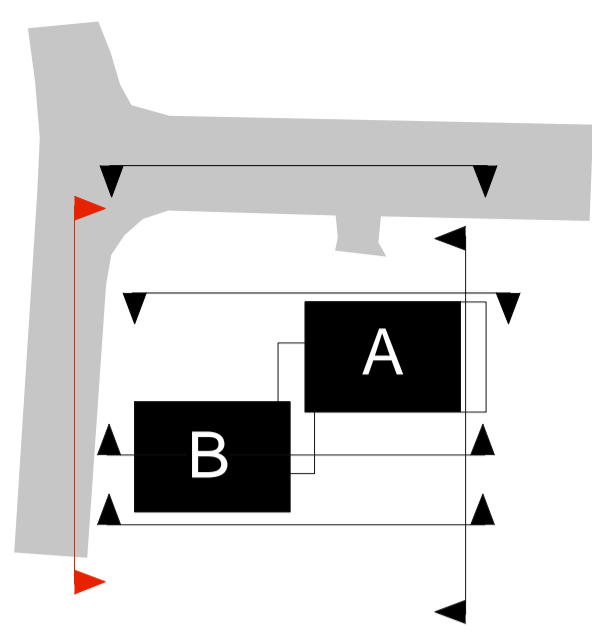


New landscaping shown at 50% opacity for clarity

previous proposal silhouette in dotted red




lines of eaves & ridge to existing house

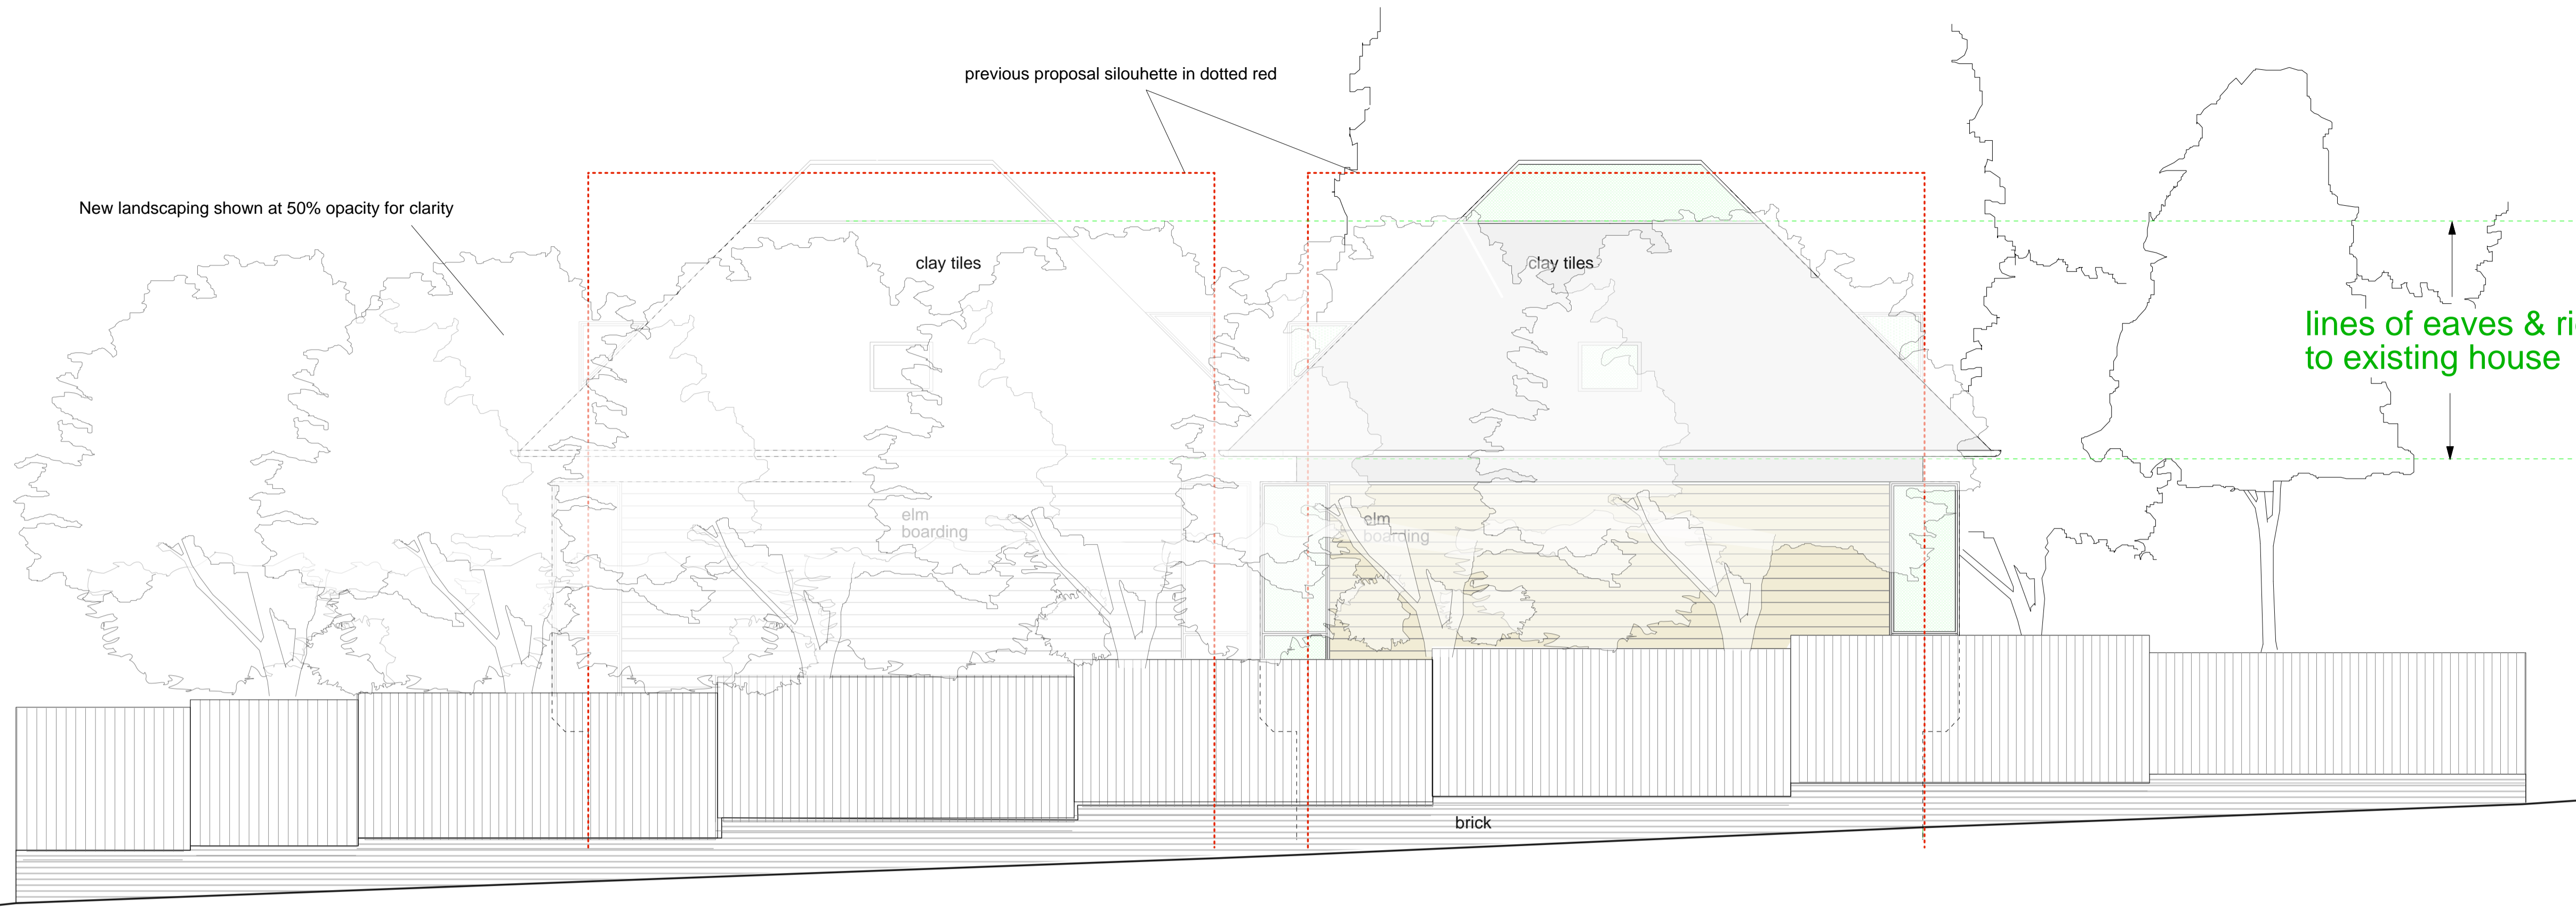

SIDE ELEVATION 3

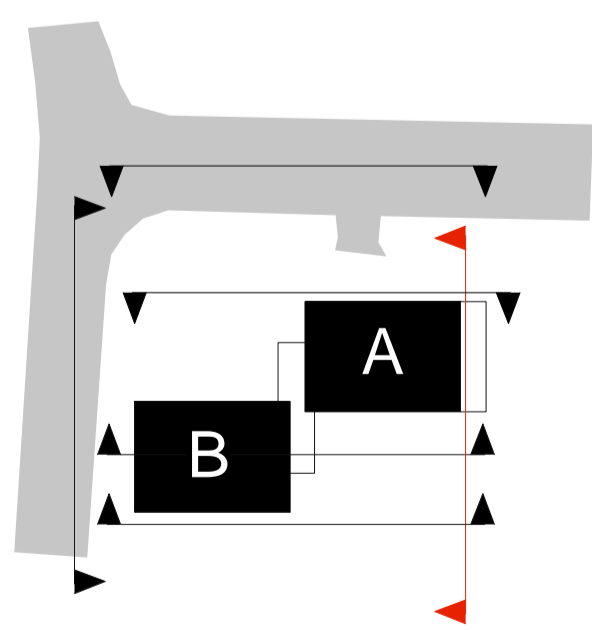





SECTION A-A

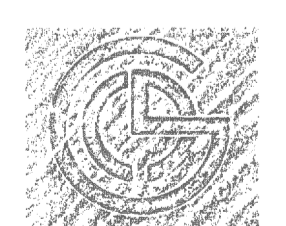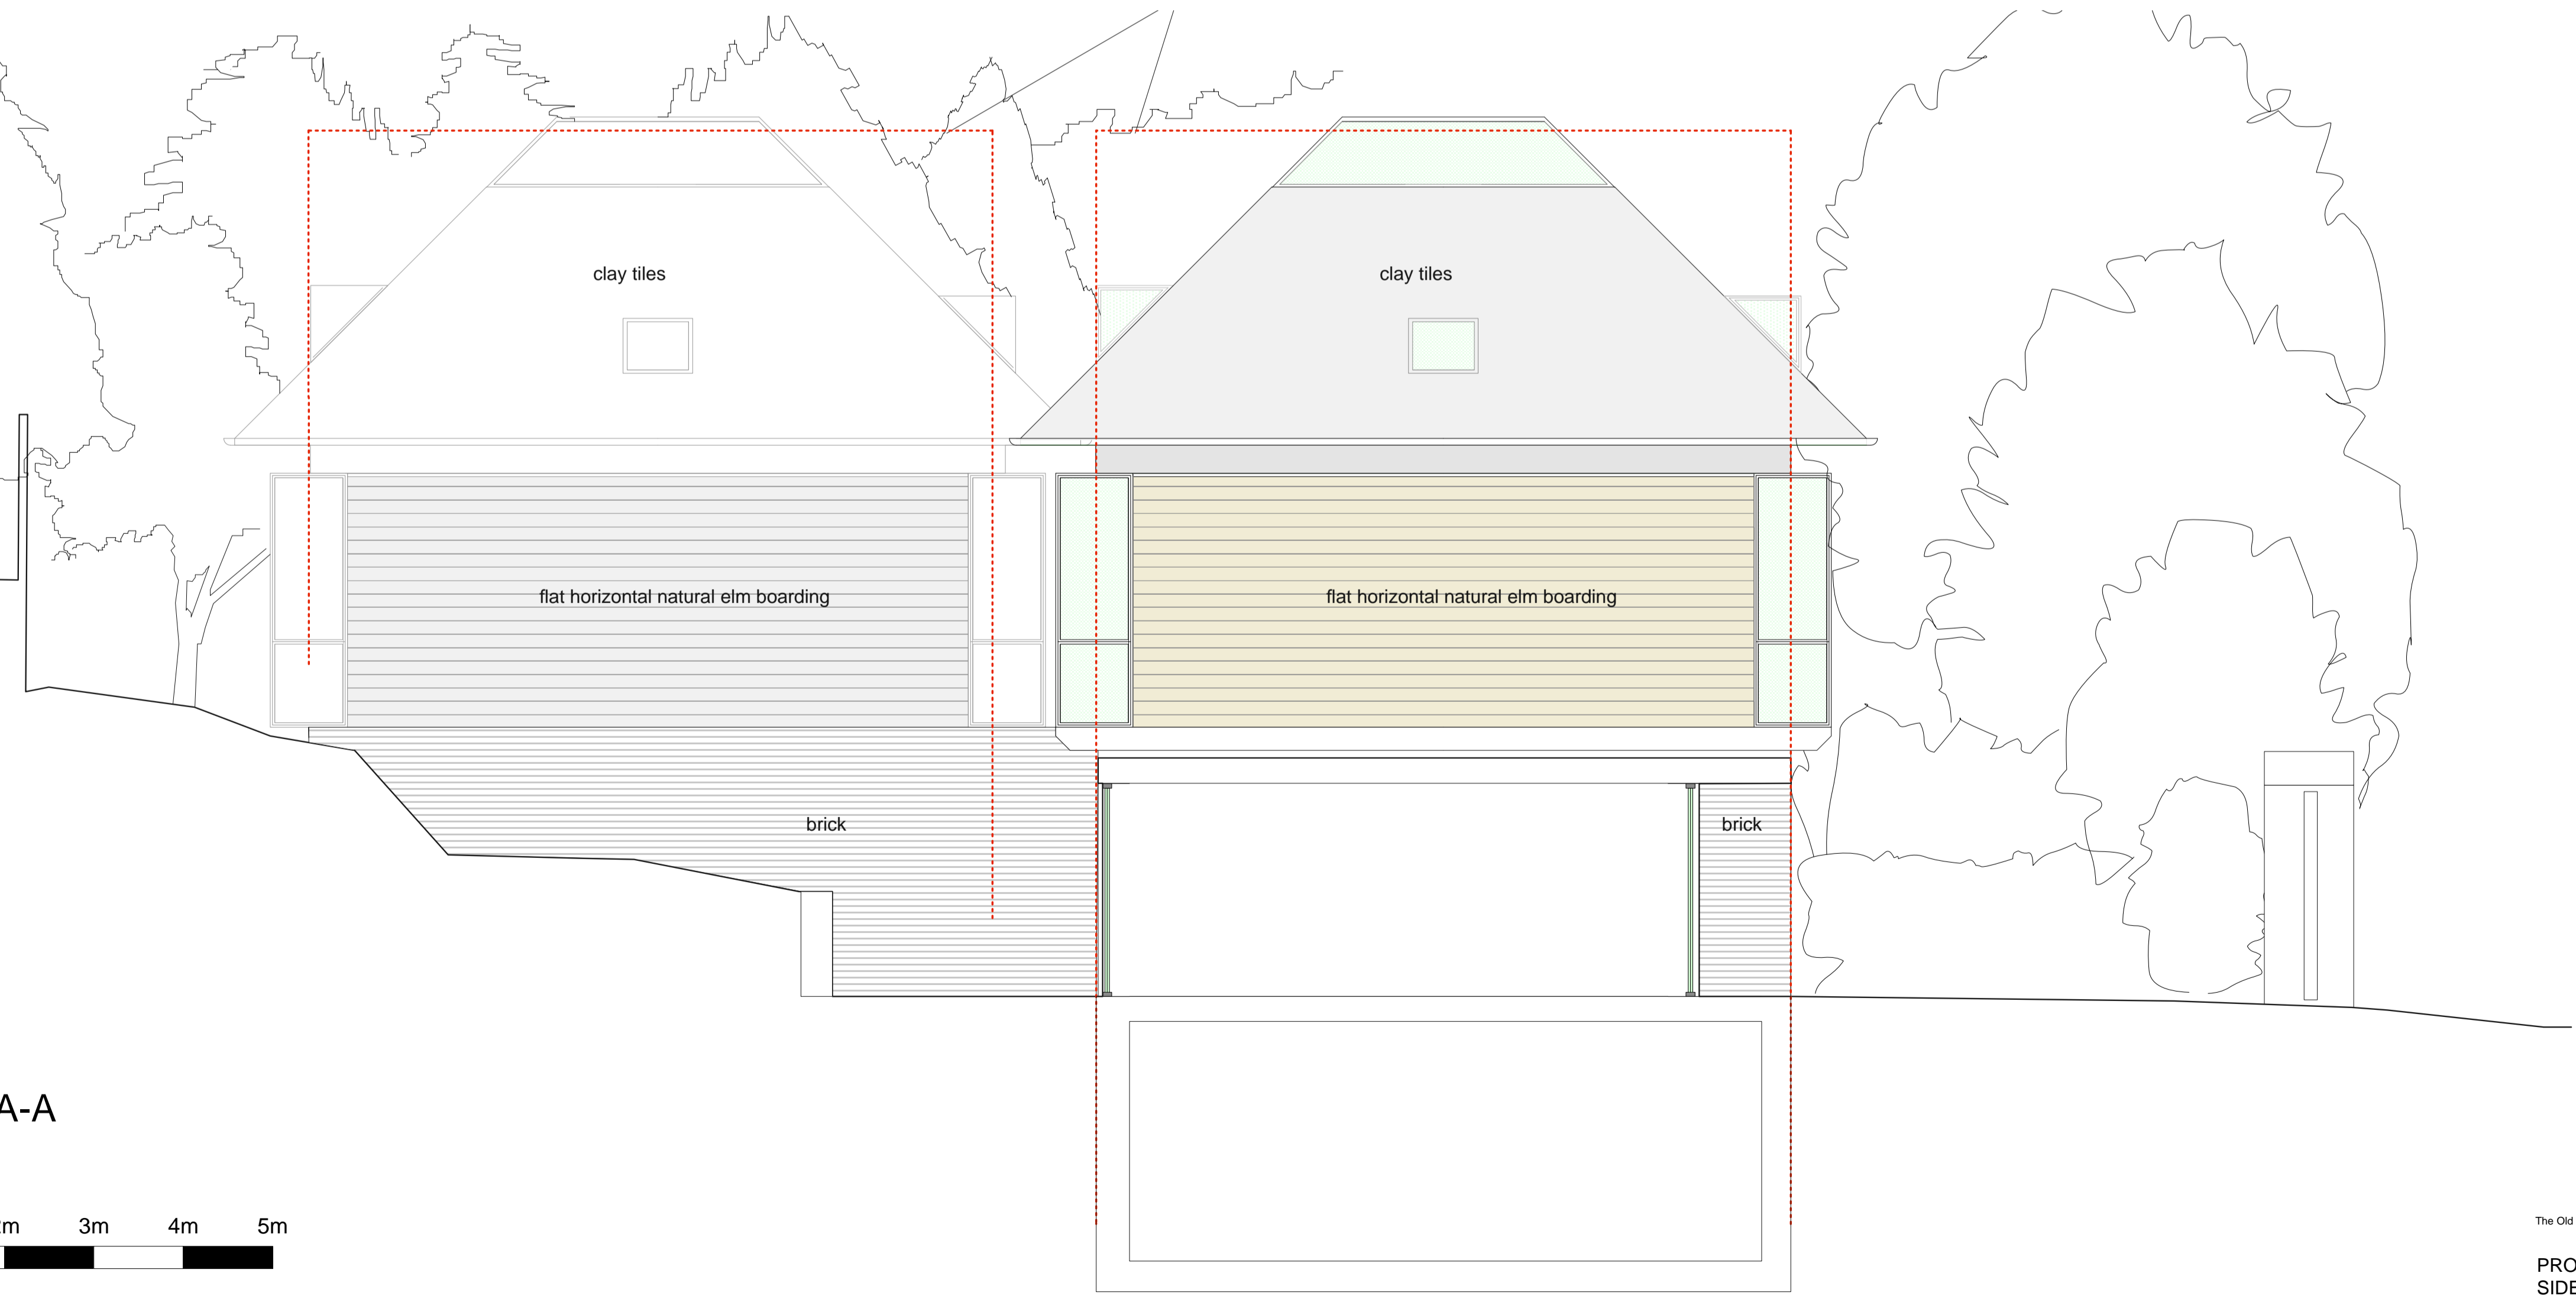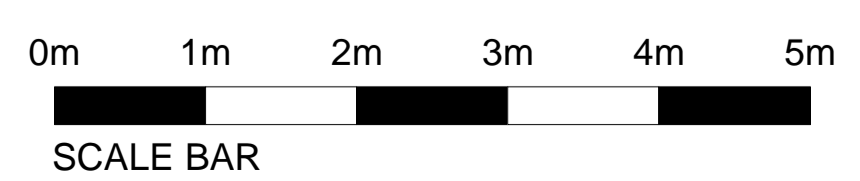

THE CHARLTON BROWN PARTNERSHIP  
ARCHITECTS

The Old Chapel Shepherds Walk Hampstead London NW3 5UE T 020 7794 1234 F 020 7435 5085 E office@charltonbrown.com  
4 NORTH END, LONDON NW3 7HL

PROPOSED  
SIDE ELEVATION 3 & SECTION A-A  
Date Sept 2010 Scale 1:50@A1 This drawing is copyright Revisions 1135/AP-16

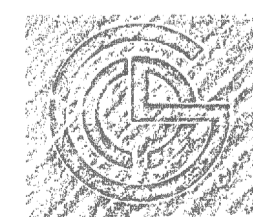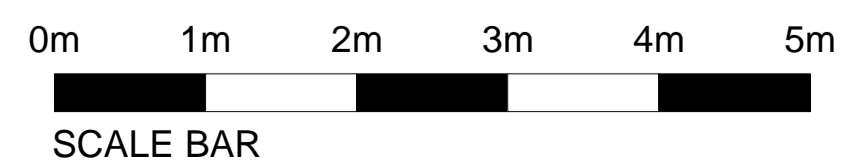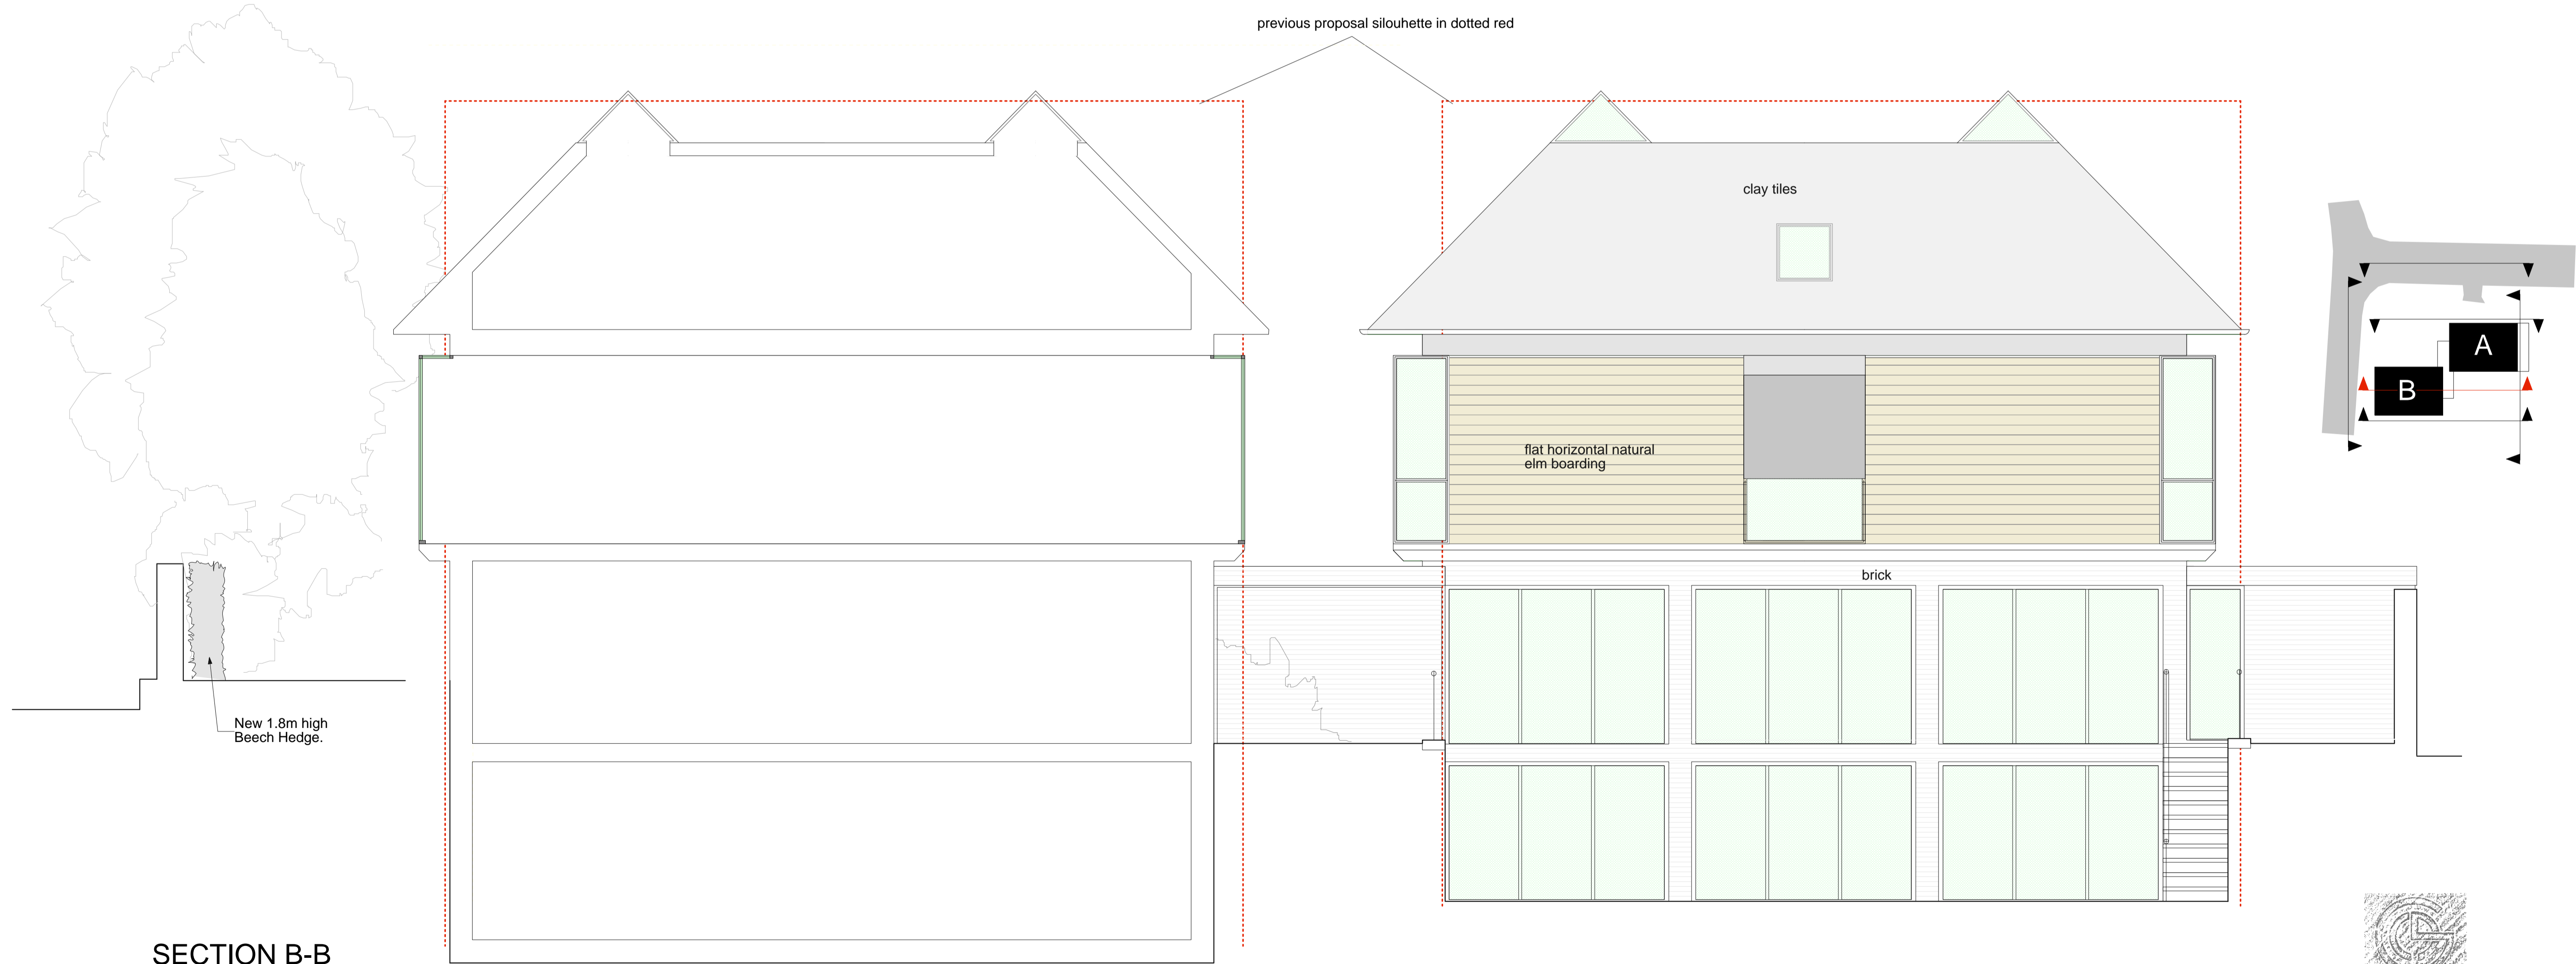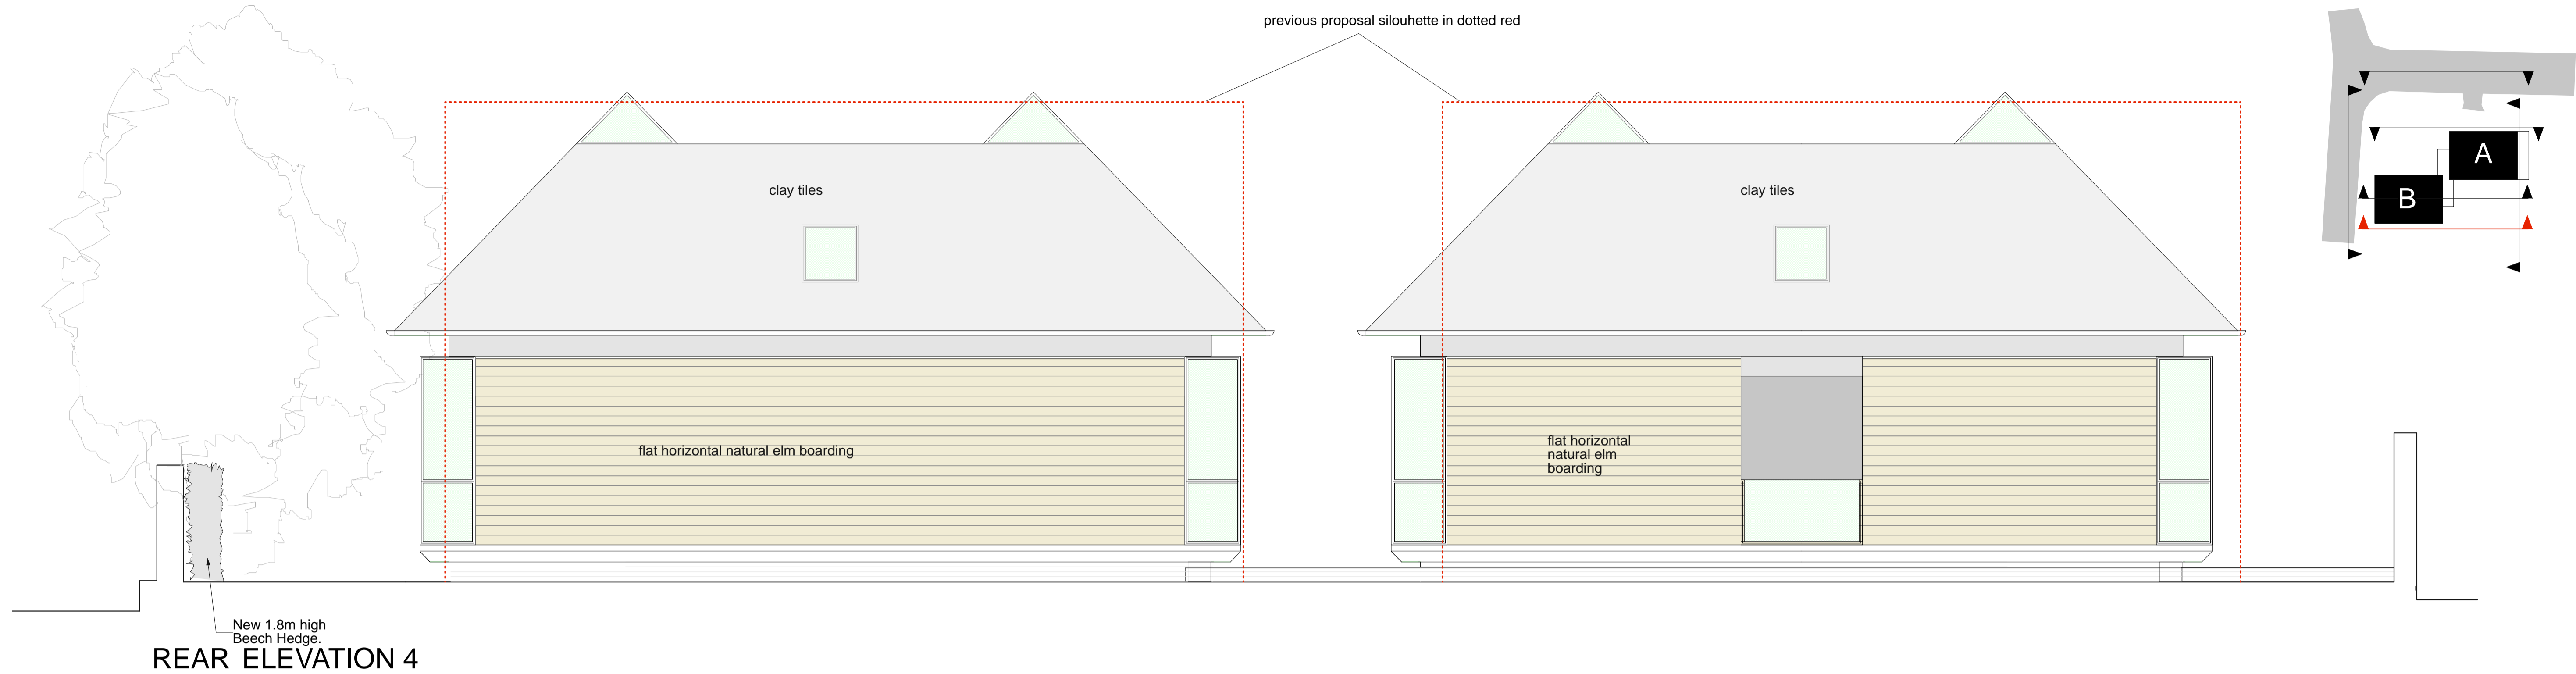

THE CHARLTON BROWN PARTNERSHIP  
ARCHITECTS


The Old Chapel Shepherds Walk Hampstead London NW3 5UE T 020 7794 1234 F 020 7435 5085 E office@charltonbrown.com  
4 NORTH END, LONDON NW3 7HL

PROPOSED  
SIDE ELEVATION 4 & SECTION B-B


1135/AP-17A

Date Sept 2010 Scale 1:50@A1 This drawing is copyright Revisions





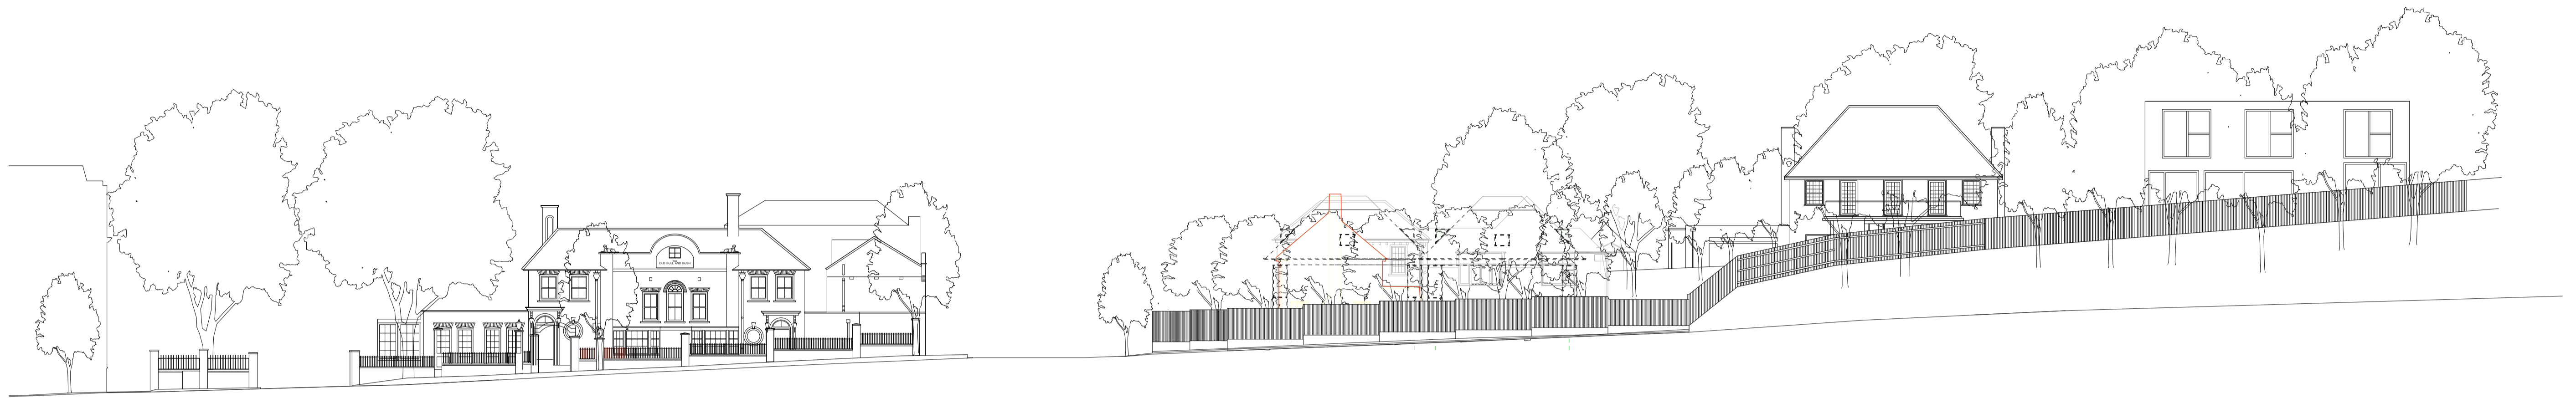

STREET ELEVATION FROM NORTH END WAY

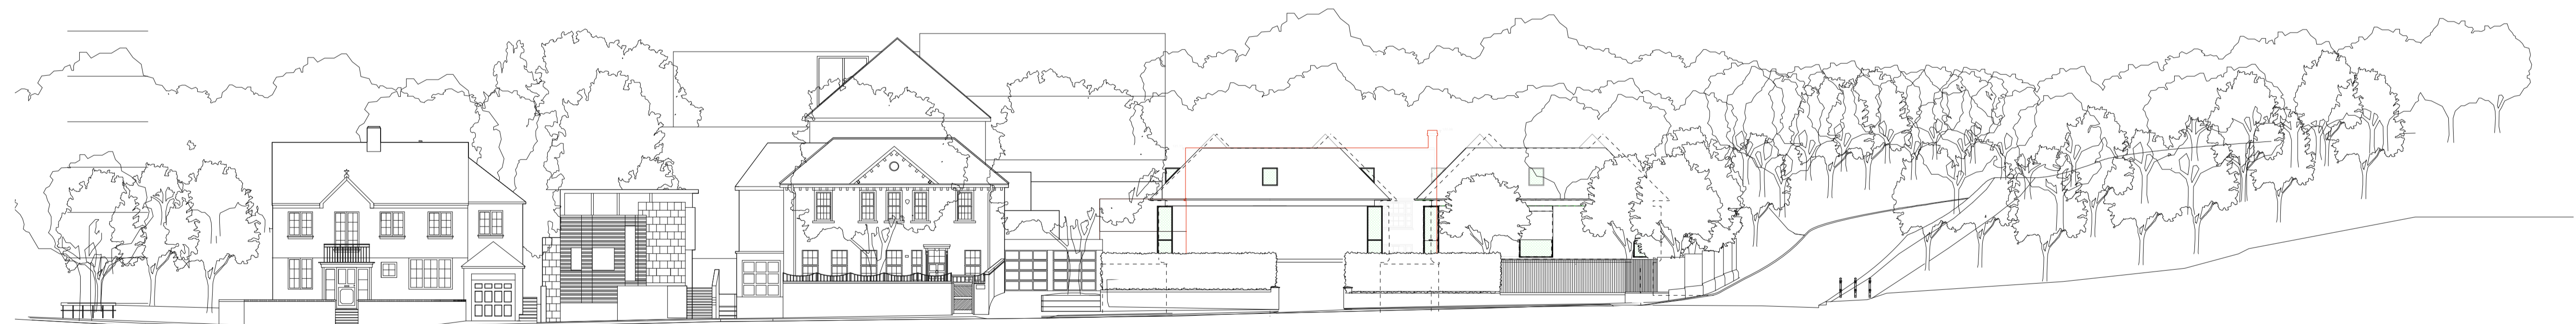

STREET ELEVATION FROM NORTH END

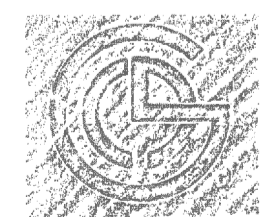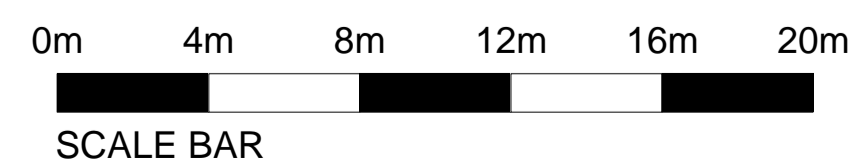

THE CHARLTON BROWN PARTNERSHIP  
ARCHITECTS

The Old Chapel Shepherds Walk Hampstead London NW3 5UE T 020 7794 1234 F 020 7435 5085 E office@charltonbrown.com

4 NORTH END, LONDON NW3 7HL

PROPOSED  
STREET ELEVATIONS

1135/AP-18A

Date Sept 2010 Scale 1:200@A1 This drawing is copyright Revisions