




Proposed Velux style rooflights

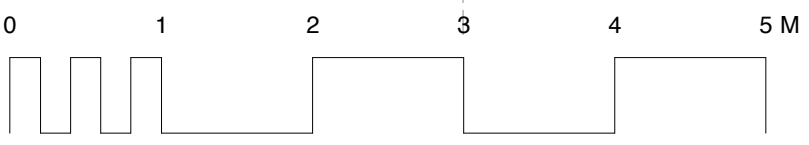

**Proposed Front Elevation**

Highgate West Hill  
 Drawn By EMP  
 Scale 1:50 @ A3

Issue Notes

Date

**471.258**

paul archer  
 design