



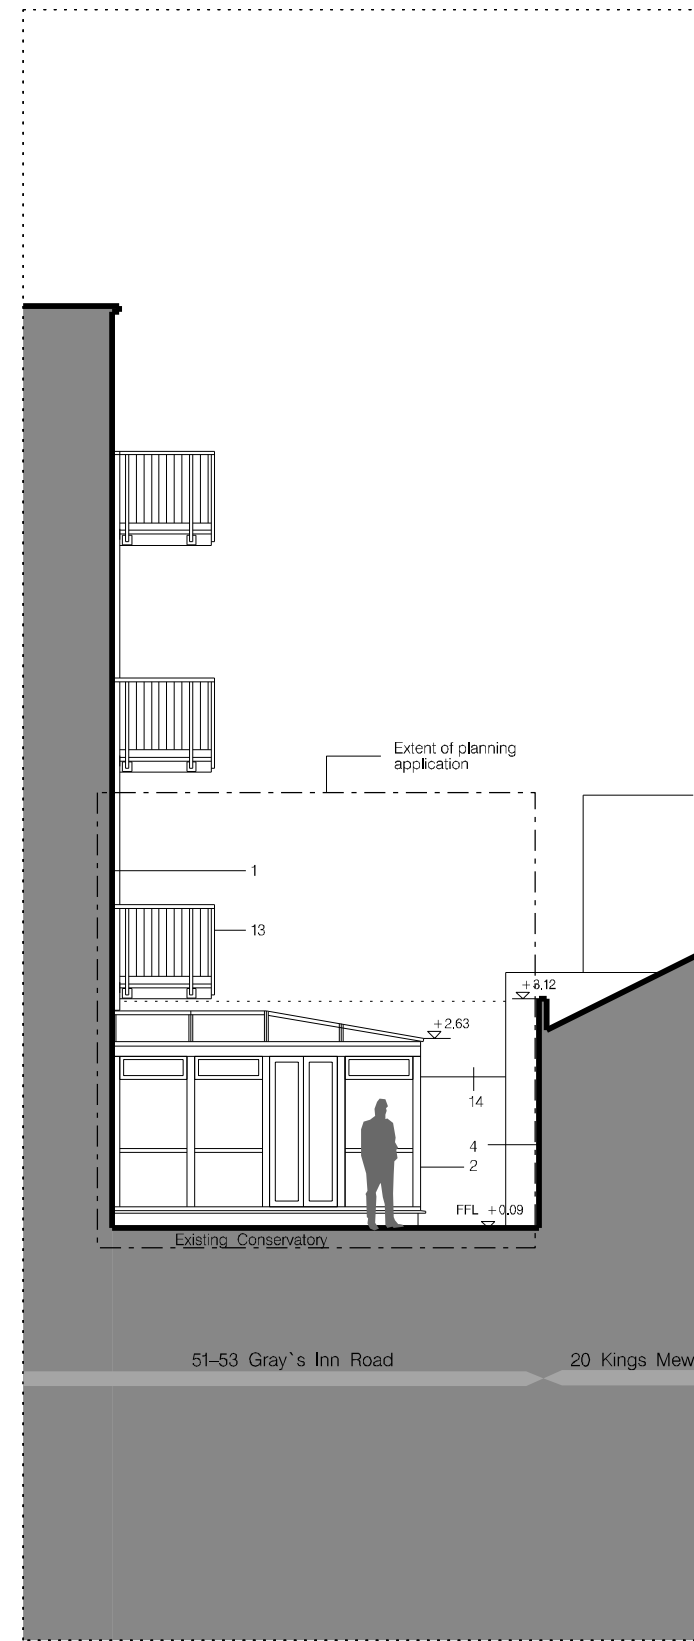

01 Existing South West Elevation




02 Existing North West Elevation

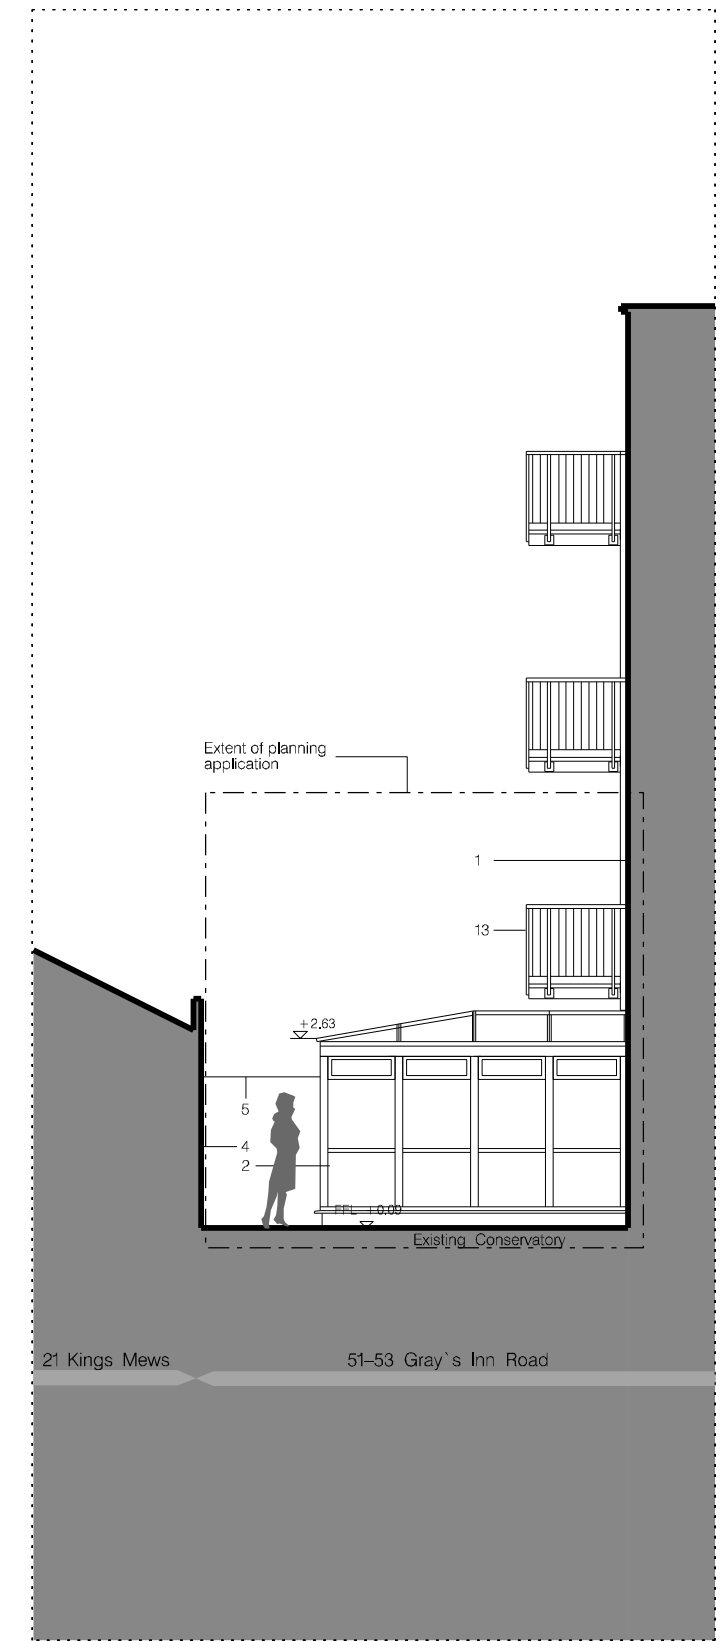

03 Existing South East Elevation

All levels are in metres. All dimensions and levels shall be verified on site before proceeding with works. Detailed site survey to be carried out to verify positions and level relationships with site features and ordnance survey. The architect must be notified of any discrepancy. Where building components are described in the specifications contractor designed, "construction" information relating to those components on this drawing represents design intent only.

 

Material Key:

- | | |
|---|--|
| 1. Existing brickwork | 8. Glass balustrade |
| 2. Existing glass conservatory | 9. Safety glass floor forming rooflight to extension |
| 3. Existing metal balcony | 10. Flat roof with bonded gravel |
| 4. Existing brick boundary wall | 11. Metal coping |
| 5. Existing timber fence | 12. Vertical feature window between first and second floor |
| 6. Rendered wall forming proposed extension | 13. Existing window |
| 7. Full height sliding folding doors | 14. Existing concrete block wall fence |

MAAISTUDIO
 37 Scrutton Street
 London EC2A 4HU
 Tel 07980642009
 Email maa@maastudio.com

51-53 Gray's Inn Road
 EXISTING ELEVATIONS
 PLANNING
 PL 09

Scale: 1:100 @A3 1:50 @A1
 November 2010

/ Revision