





FRONT ELEVATION



SIDE ELEVATION

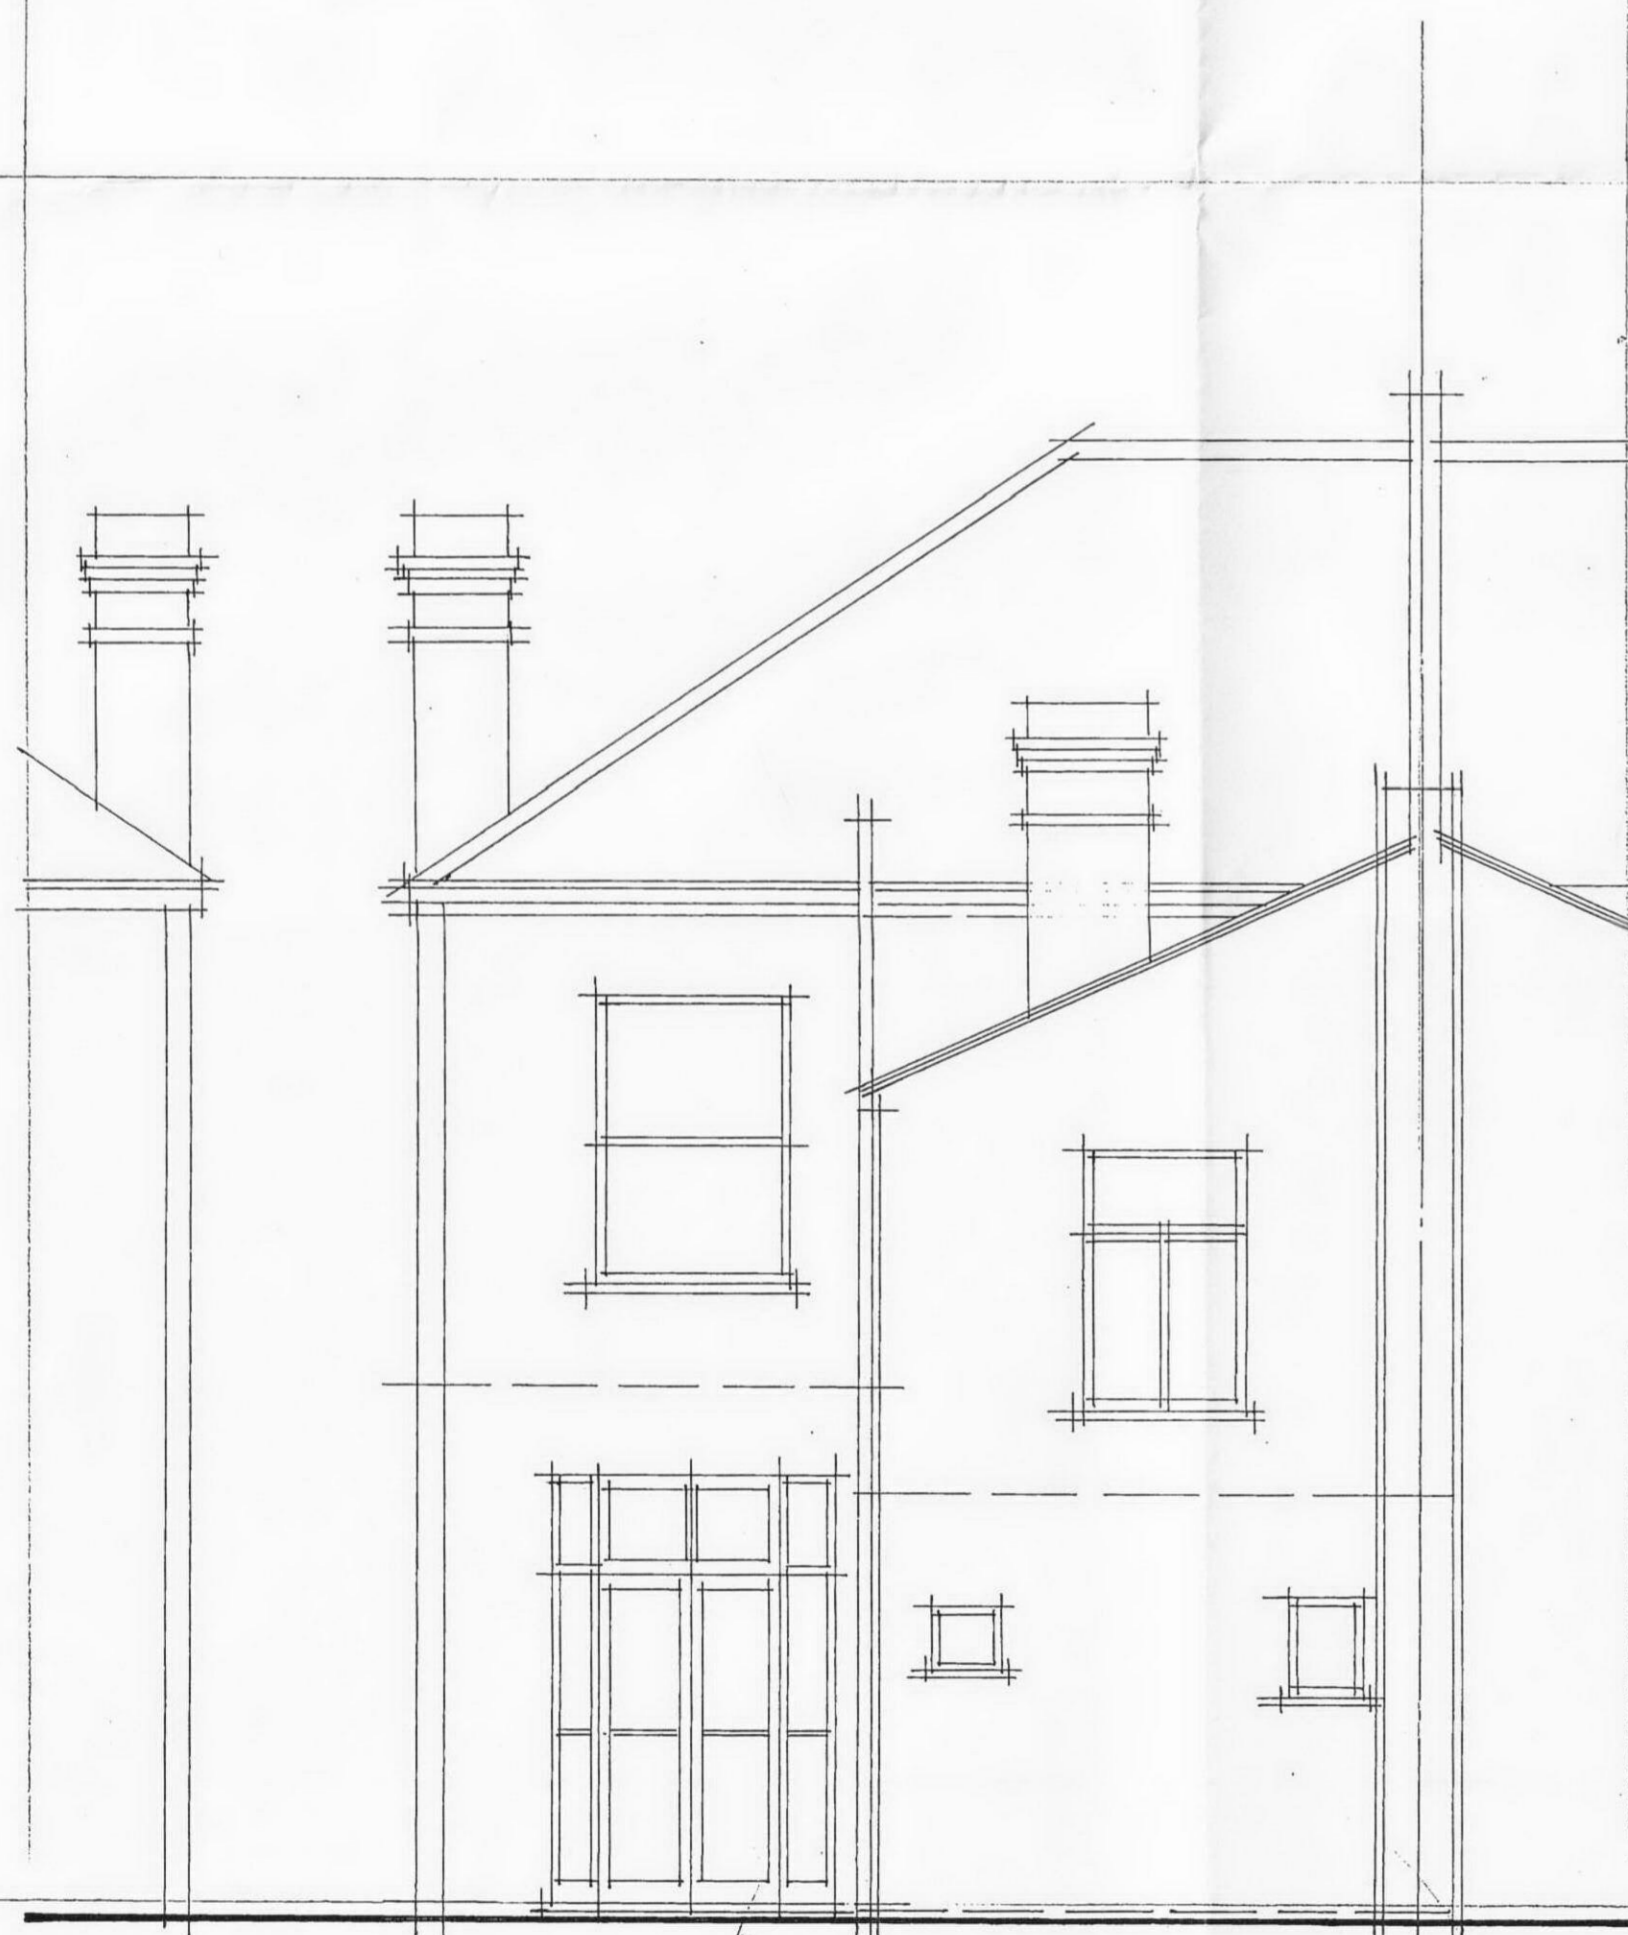


REAR ELEVATION

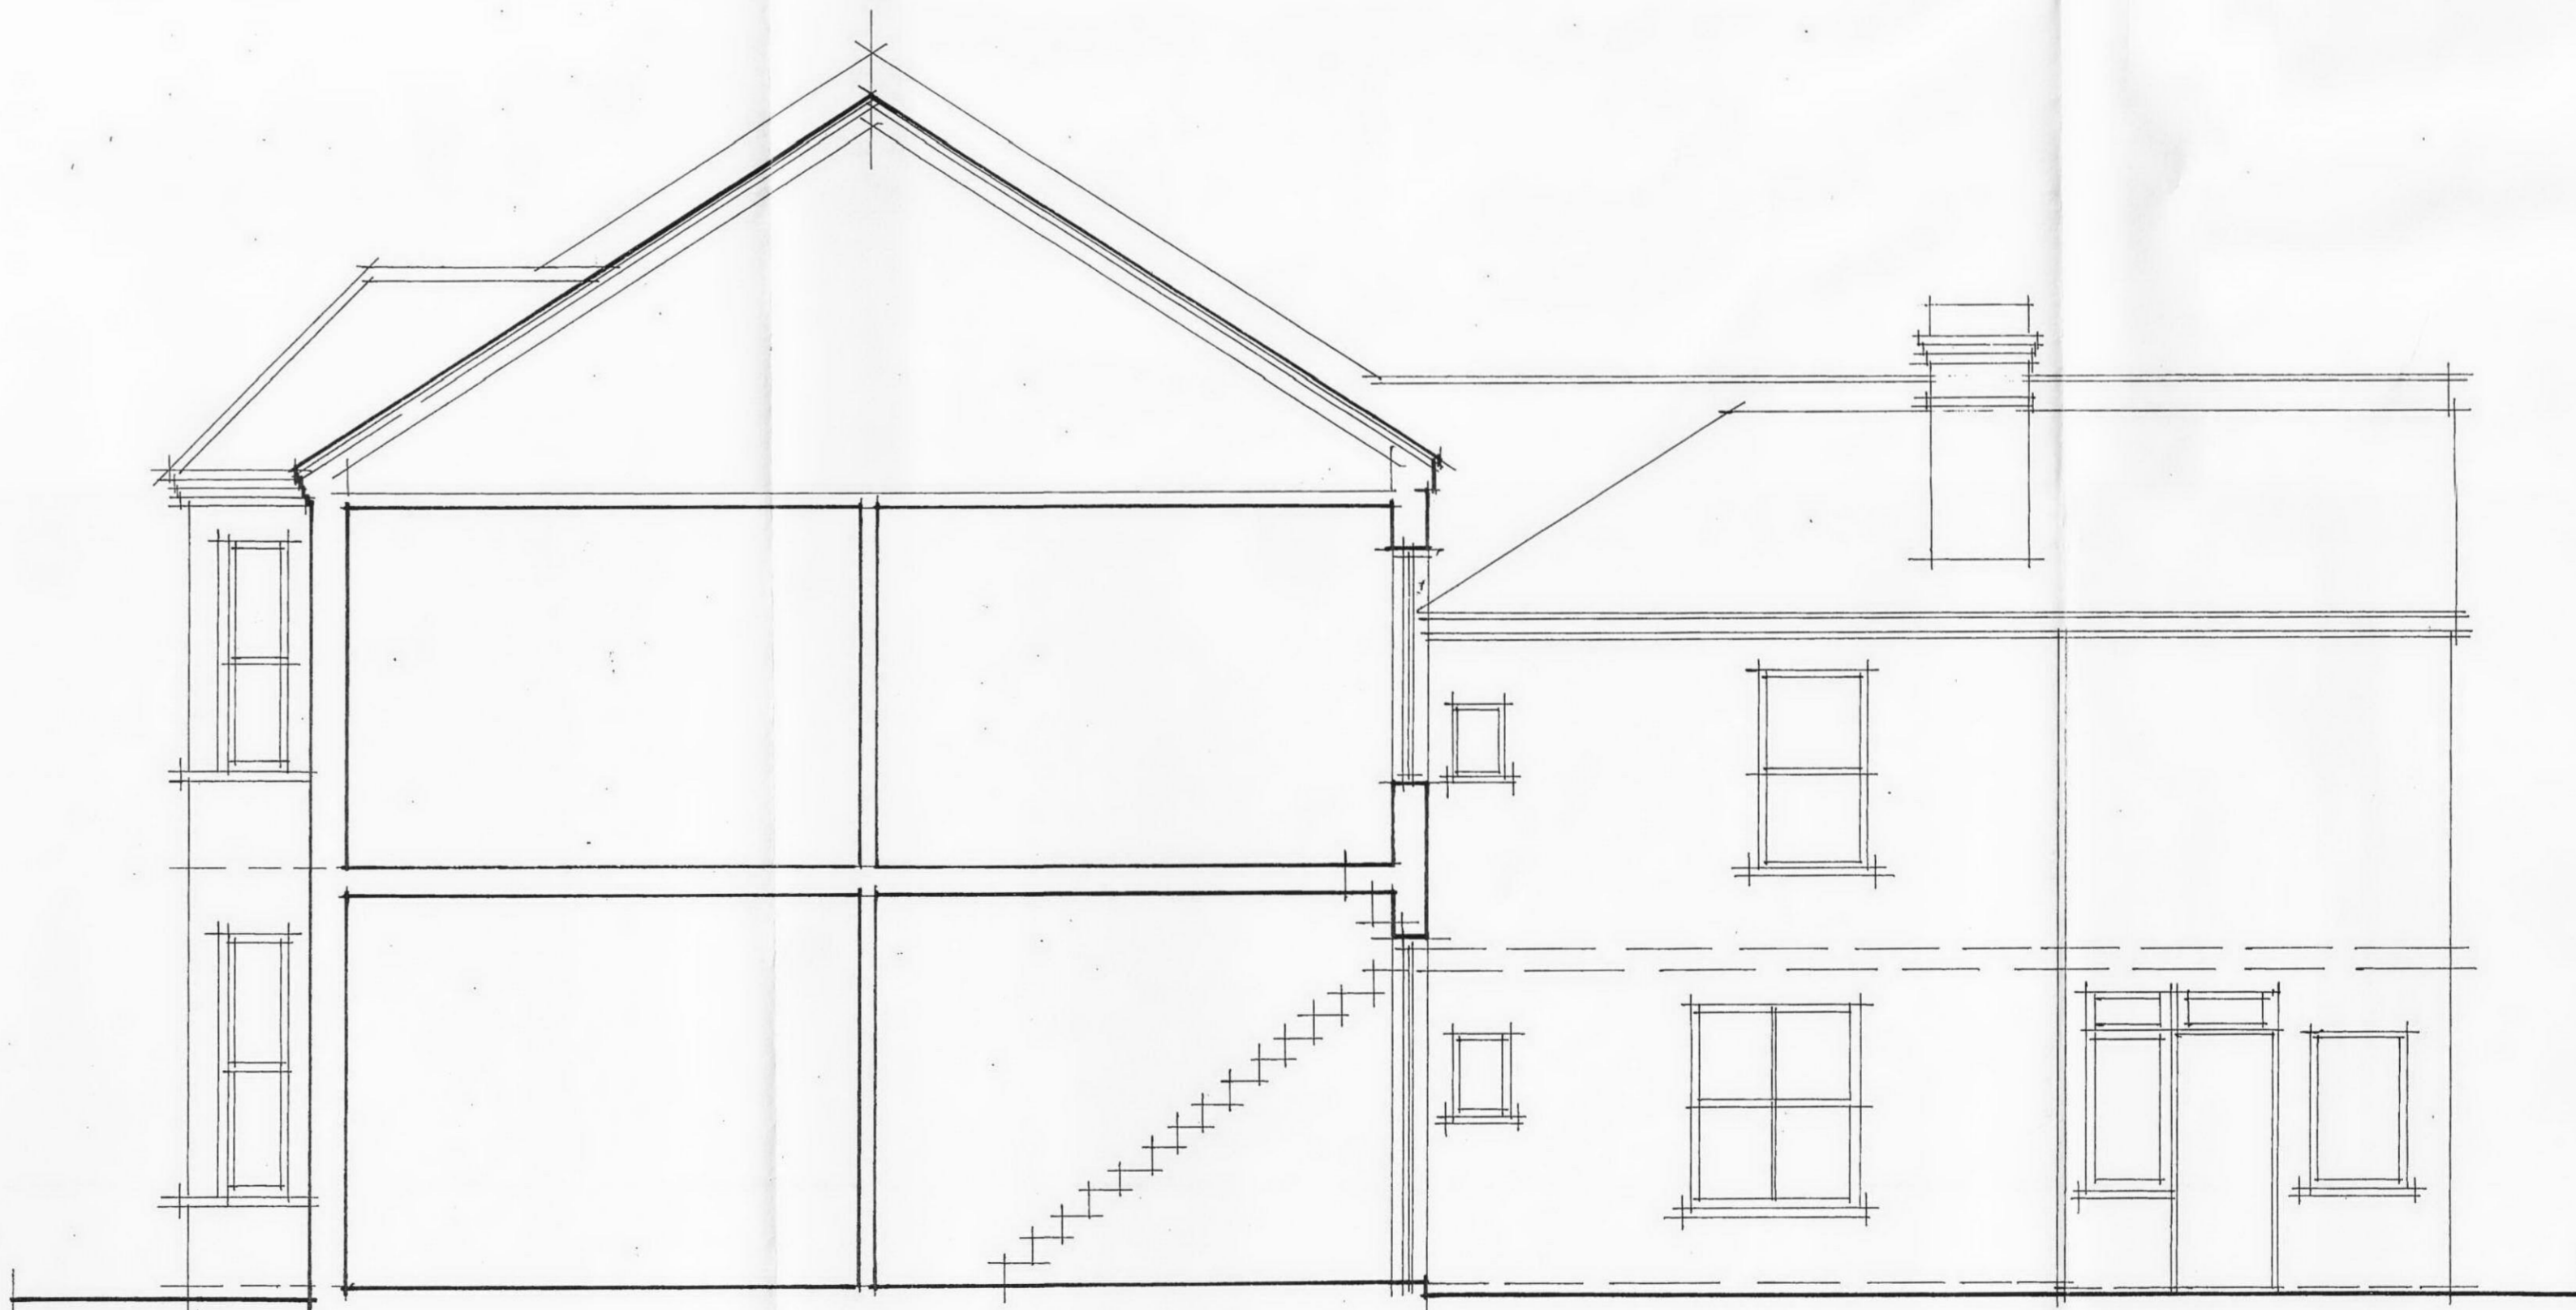

SECTION

DESCRIPTION	DATE	REV

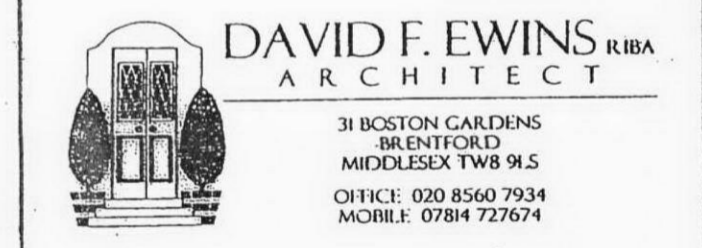

CLIENT

JOB
16 SKARDU ROAD
LONDON NW2

DRAWING TITLE
SURVEY
elevations and section

DATE *November 2010* DRAWN *DE*
SCALE *1:50*

JOB No	DRAWING No	REVISION
732	02	