



GROUND FLOOR PLAN

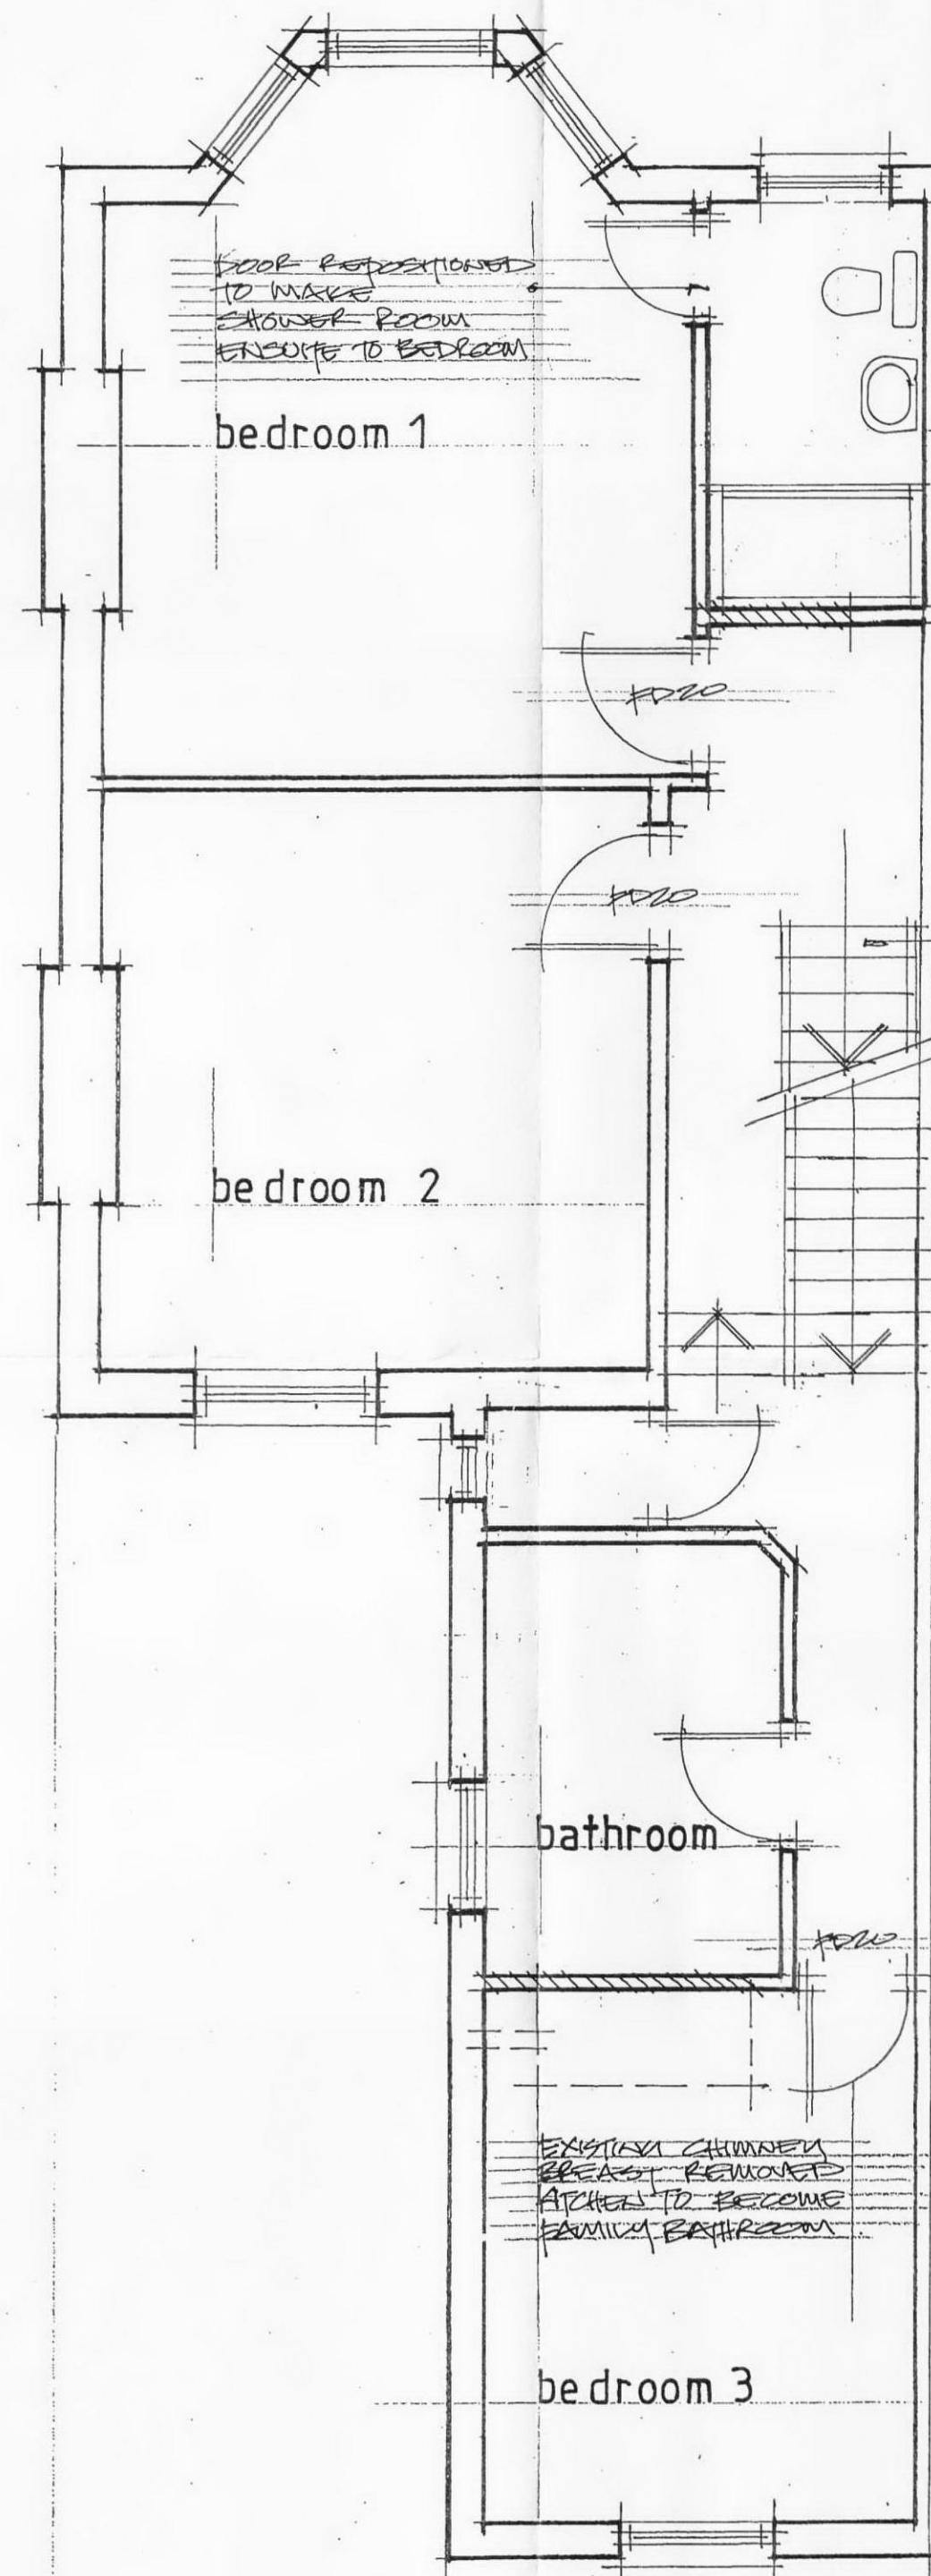

FIRST FLOOR PLAN

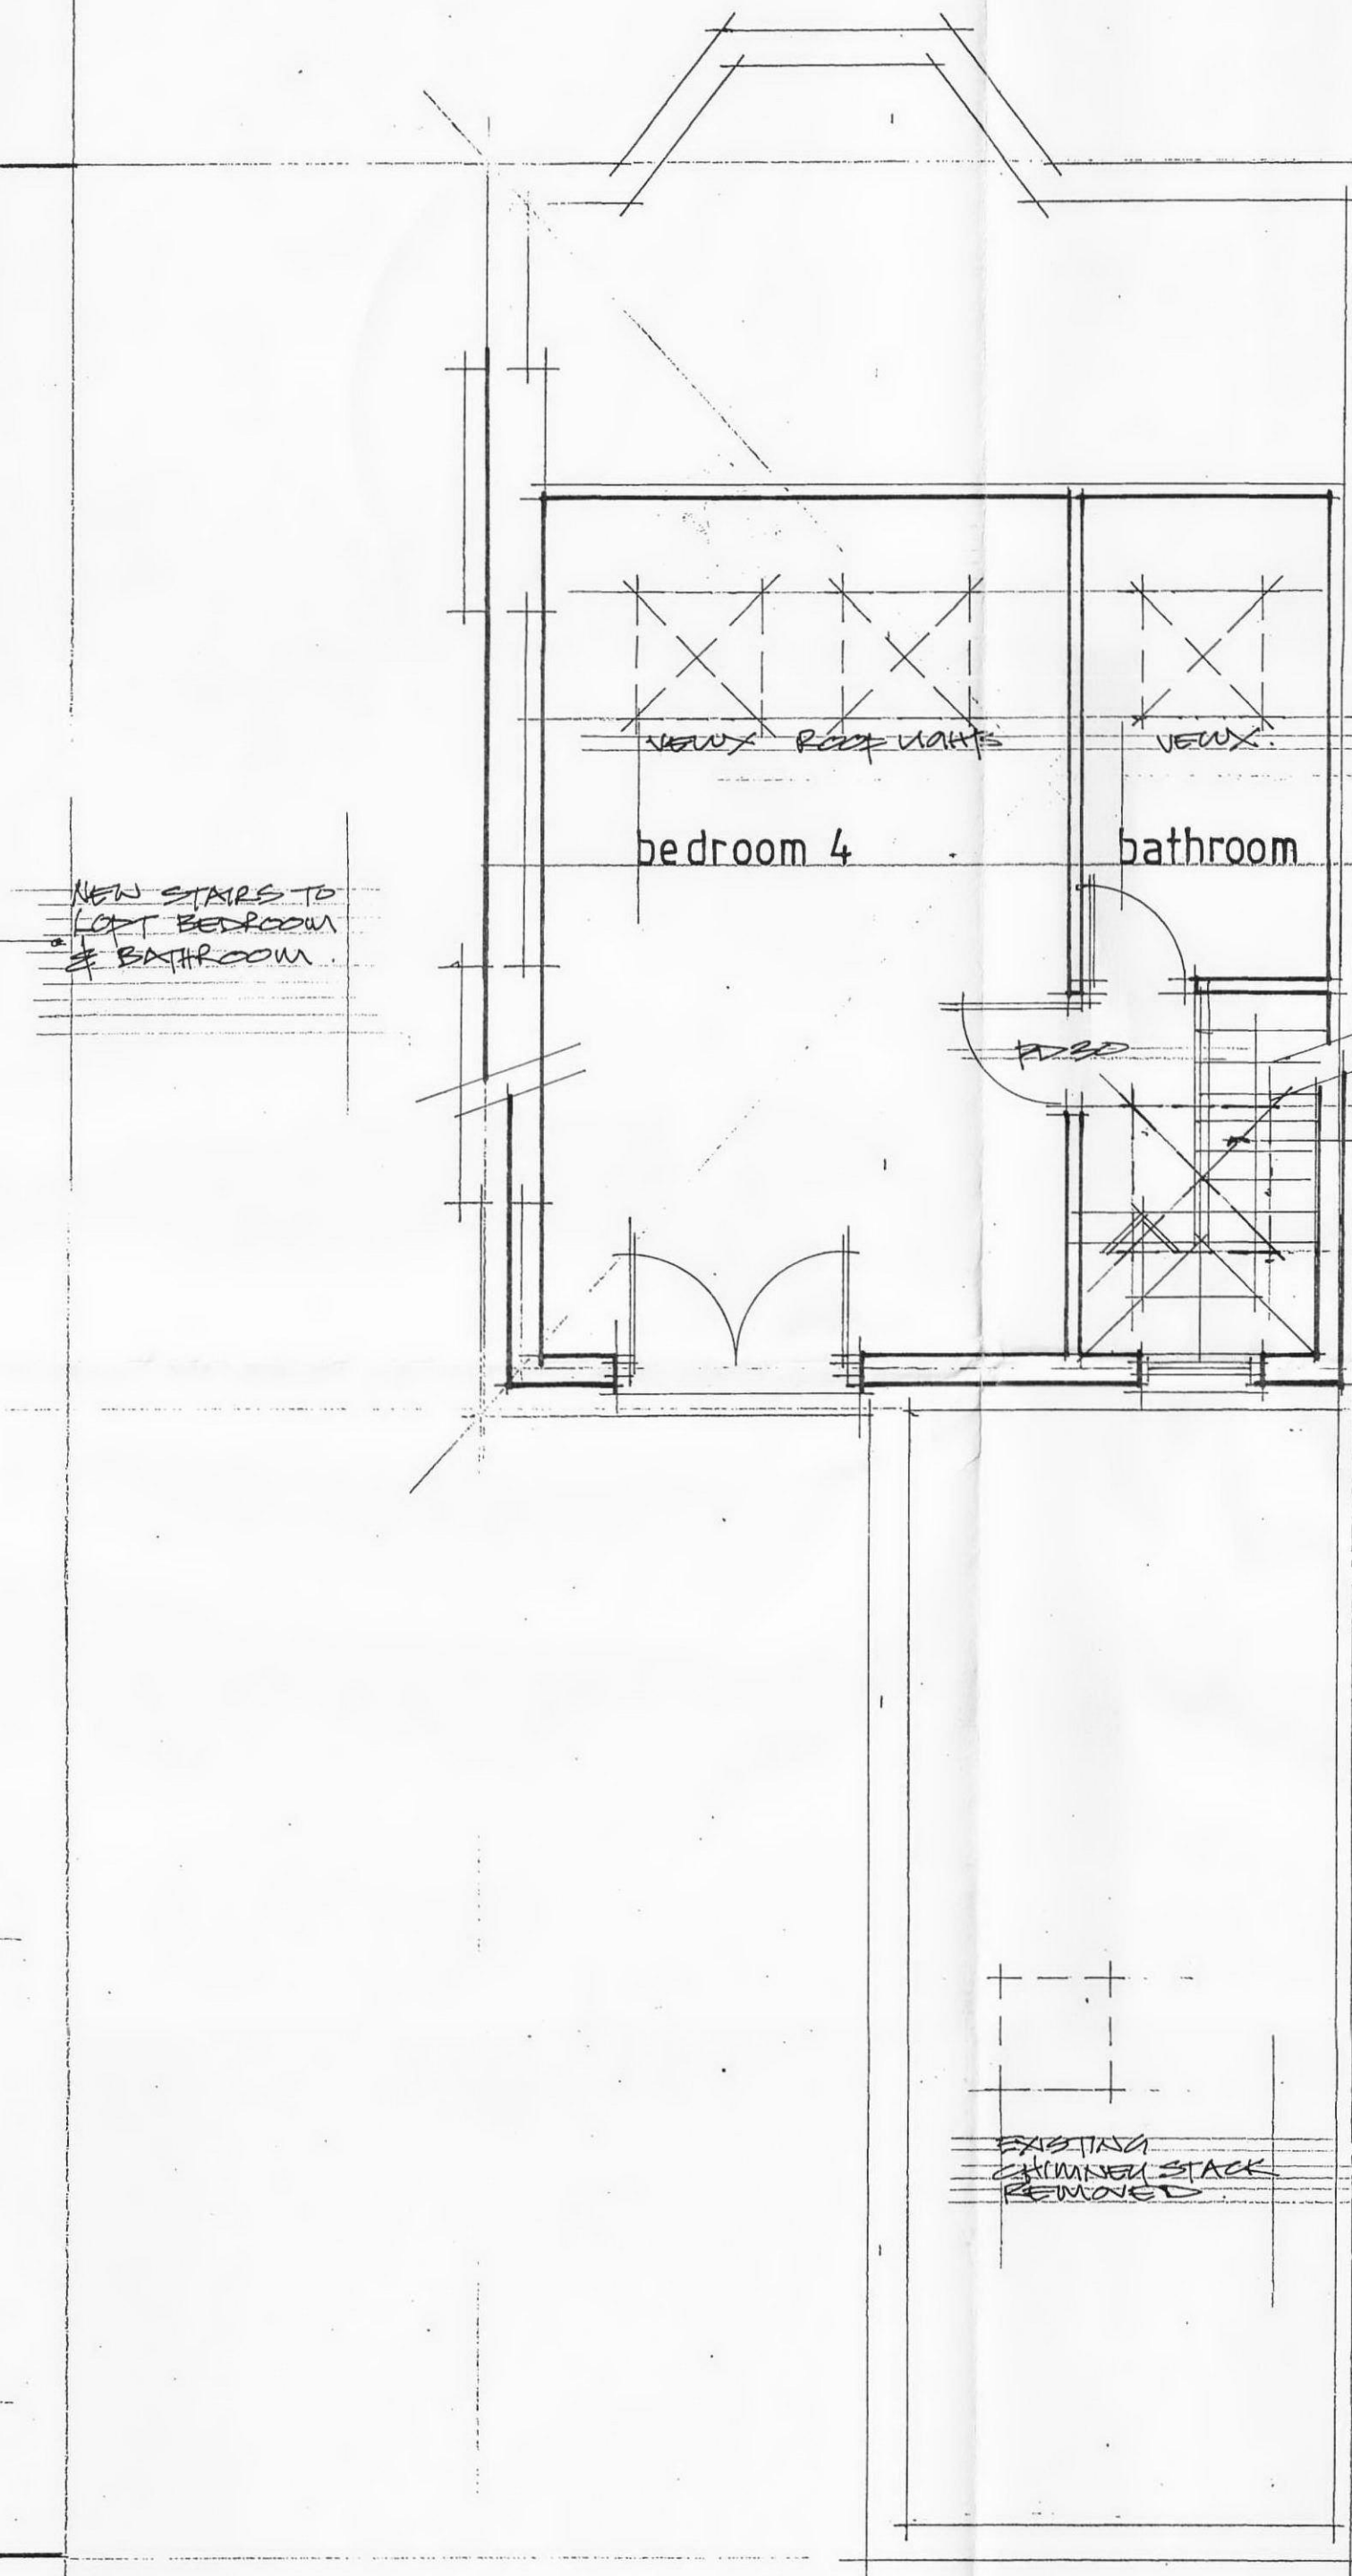

LOFT PLAN

DESCRIPTION	DATE	REV
ROOFWALK OVER LOFT STAIRS	12/10	A



CLIENT

JOB  
16 SKARDU ROAD  
LONDON .NW2

DRAWING TITLE  
LOFT CONVERSION  
floor plans

DATE ~~NOVEMBER~~ 2010 DRAWN ~~SE~~

SCALE 1:50

JOB No	DRAWING No	REVISION
732	07	A