





FRONT ELEVATION

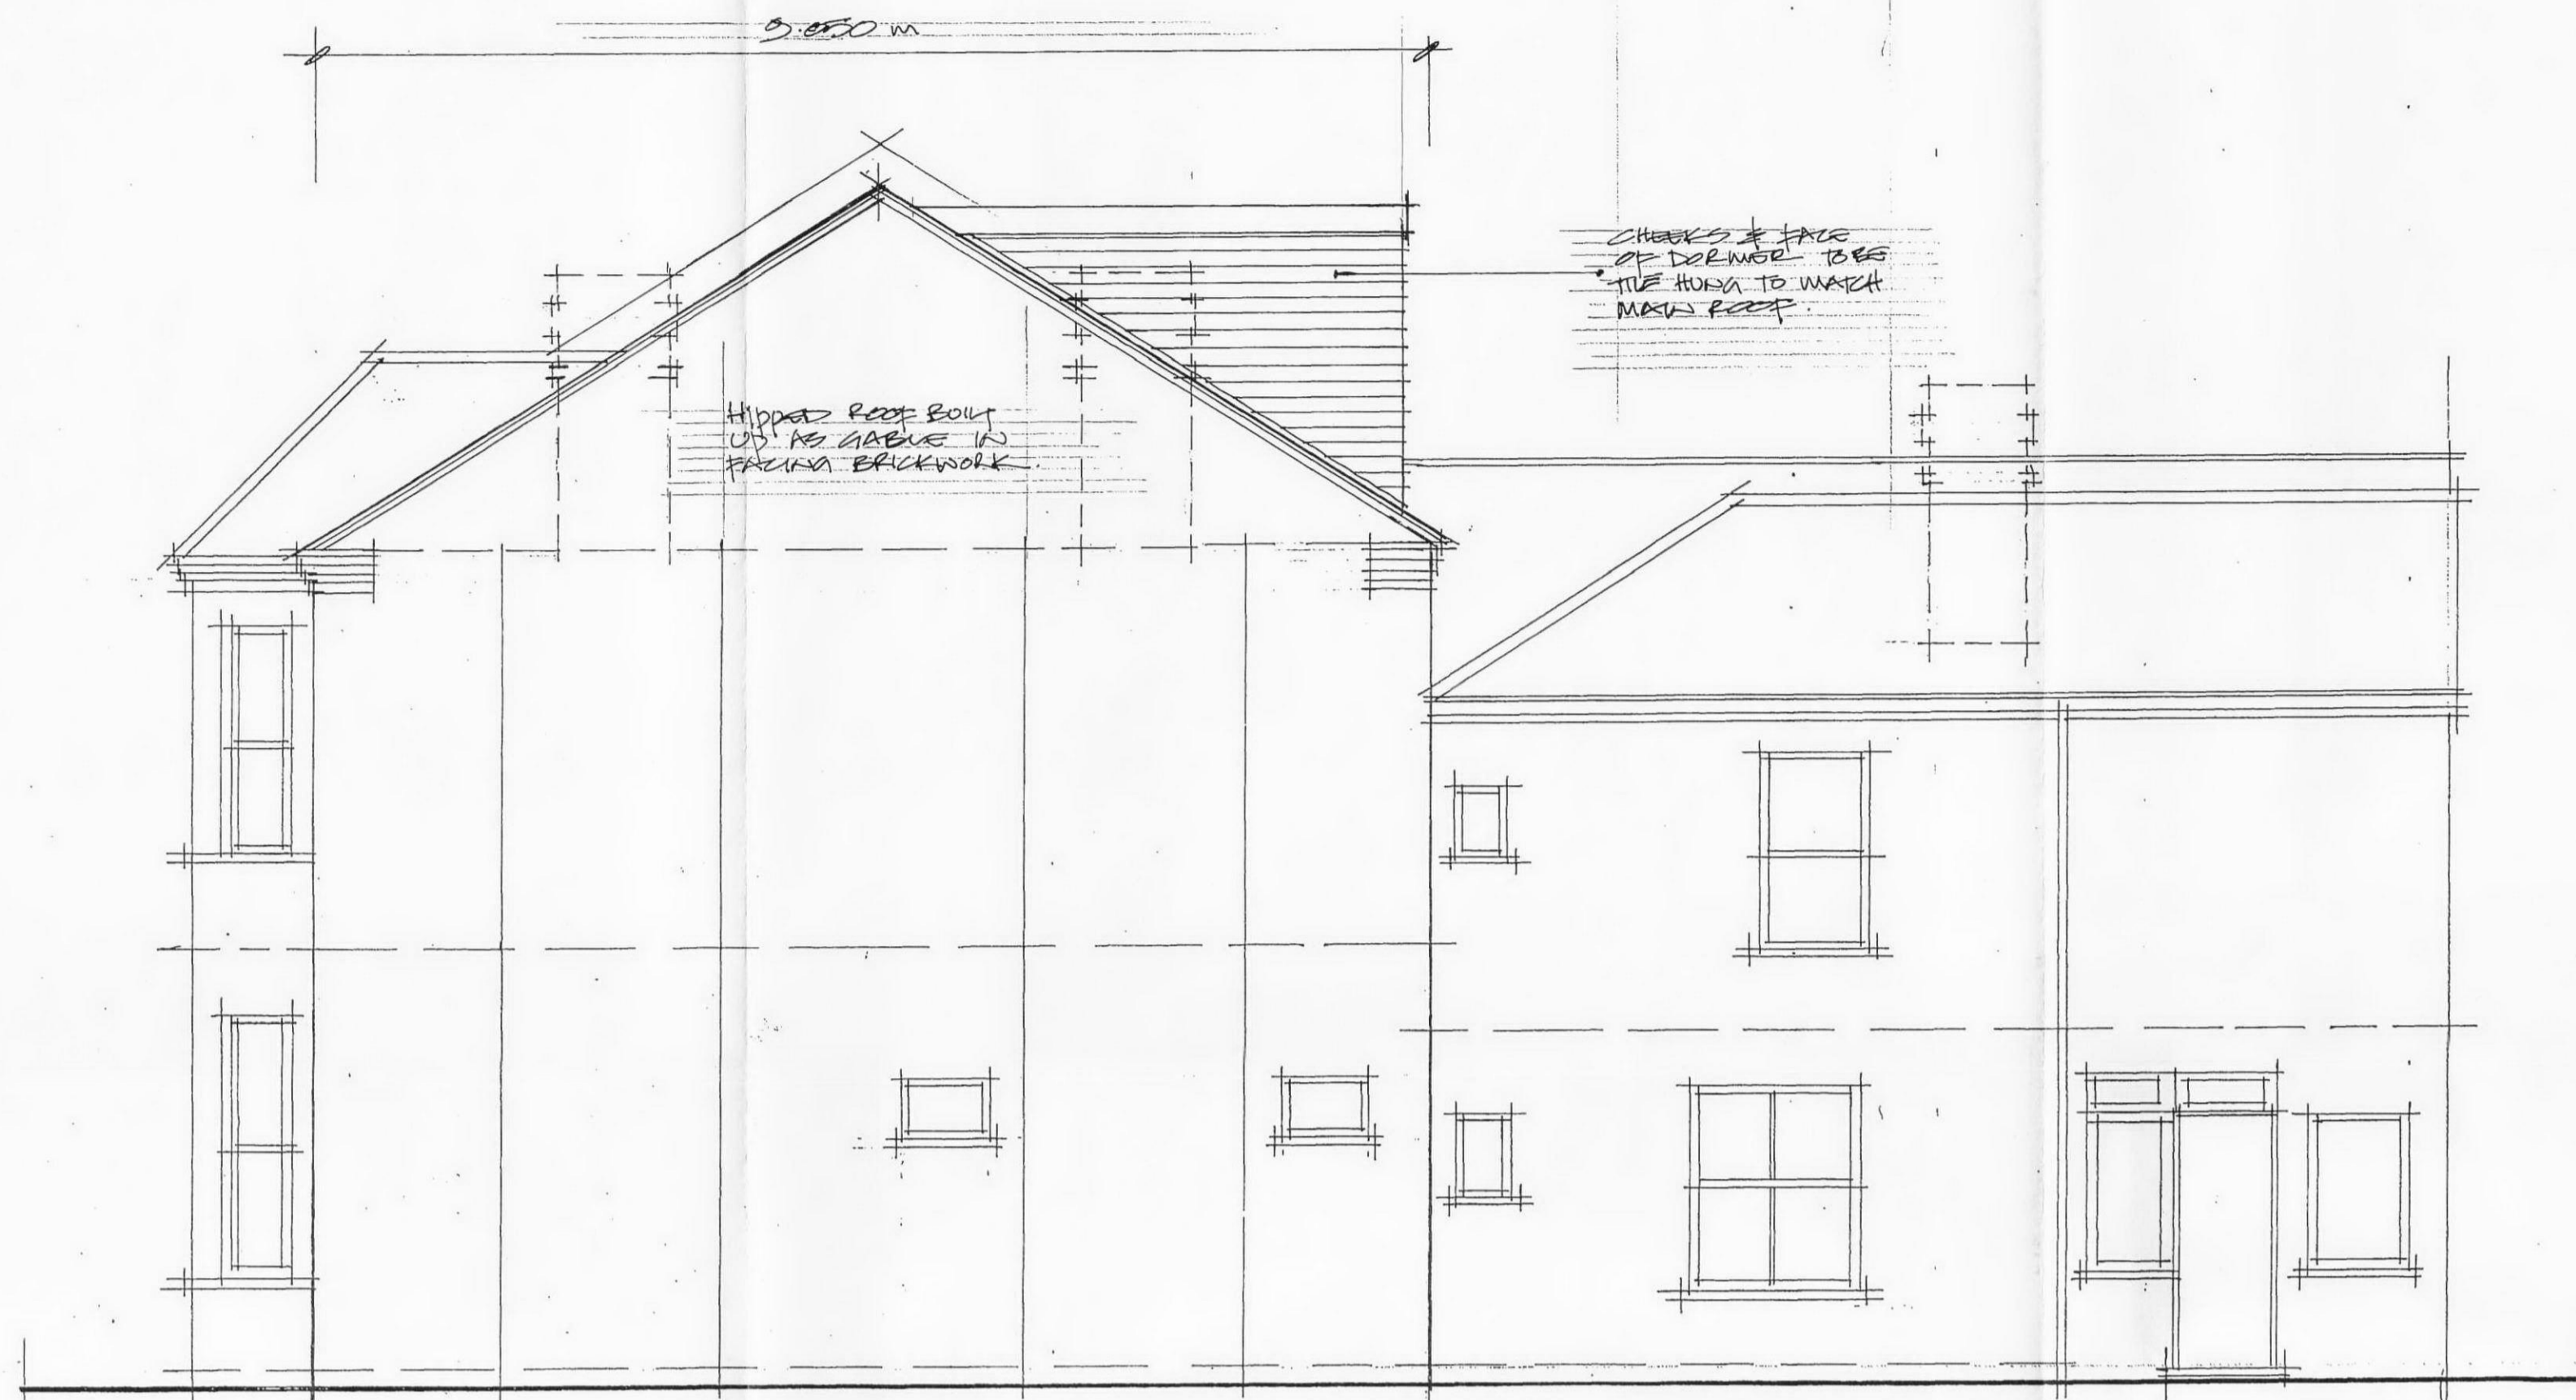

SIDE ELEVATION



REAR ELEVATION

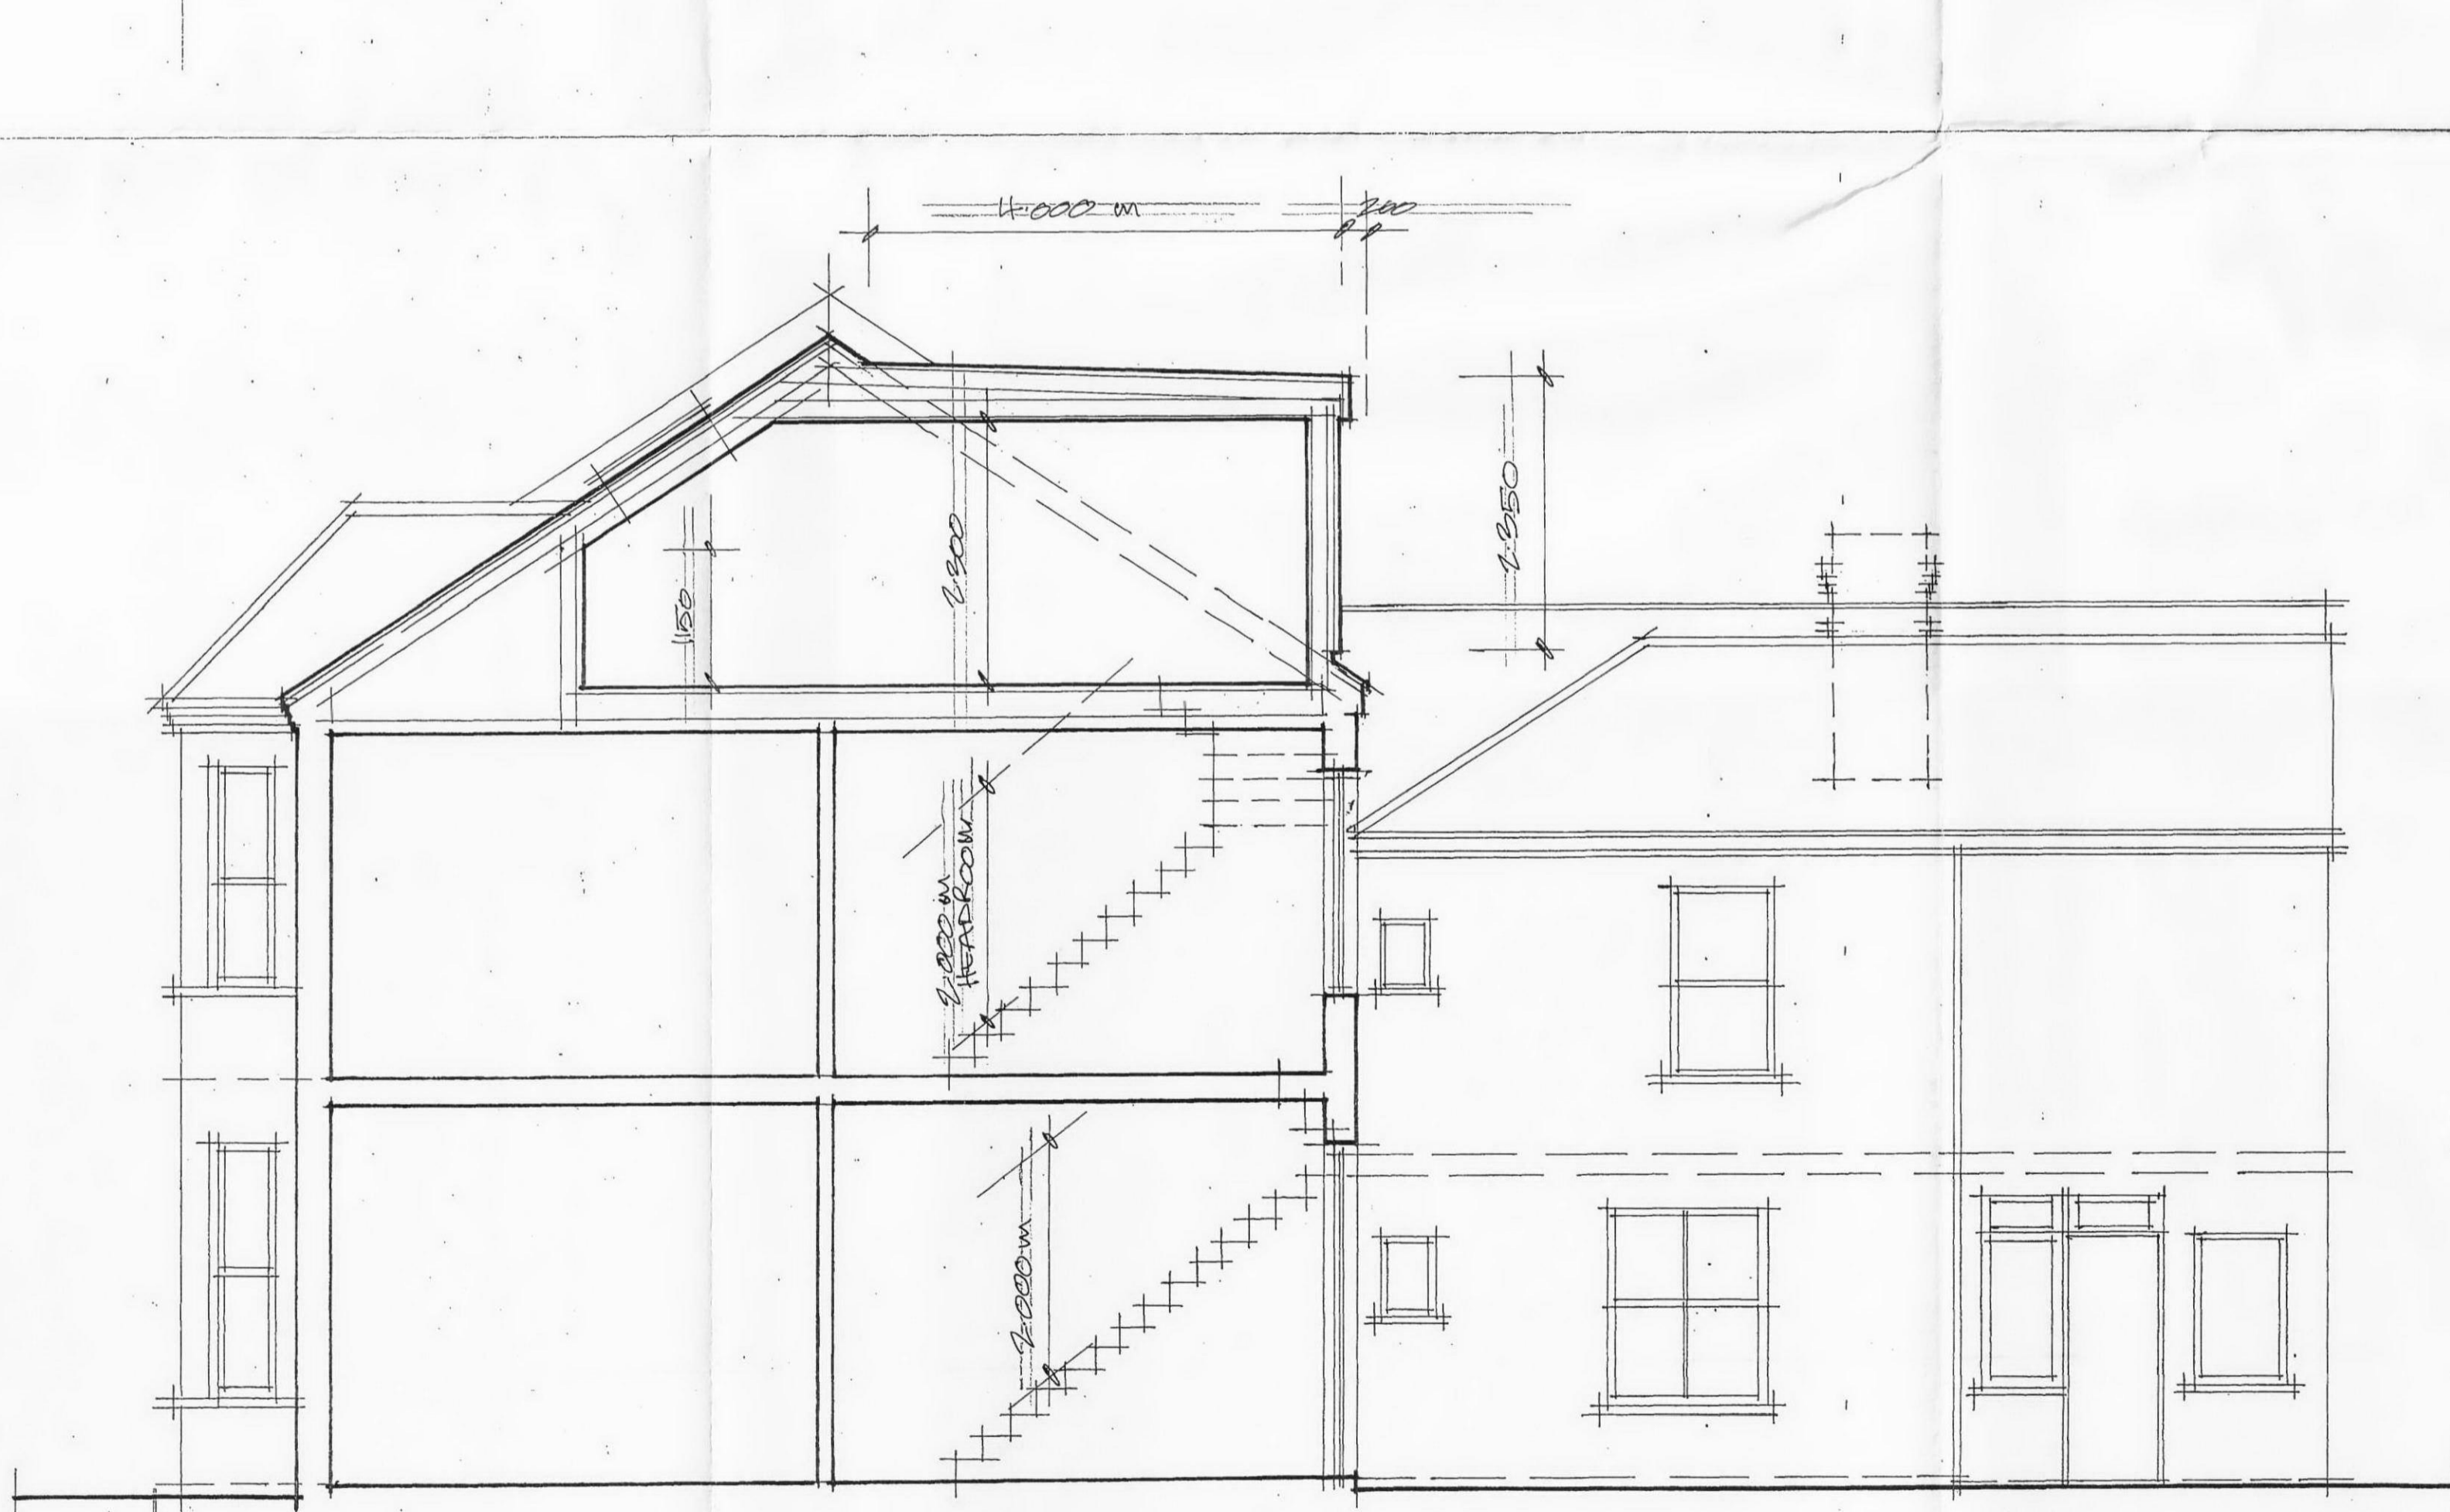

SECTION

DESCRIPTION	DATE	REV

DAVID F. EWINS RIBA
ARCHITECT

31 BOSTON GARDENS
BRENTFORD
MIDDLESEX TW8 9LS
OFFICE: 020 8560 7934
MOBILE: 0784 72674

CLIENT

JOB
16 SKARDU ROAD
LONDON NW2

DRAWING TITLE
LOFT CONVERSION
elevations and section

DATE: NOVEMBER 2010 DRAWN: DE
SCALE: 1:150

JOB No	DRAWING No	REVISION
732	08	