


NOTES  
 DO NOT SCALE FROM THIS DRAWING.  
 DIMENSIONS TO BE CHECKED ON SITE.  
 ALL OMISSIONS AND DISCREPANCIES TO BE REPORTED TO THE ARCHITECT IMMEDIATELY.  
 DRAWINGS BASED ON SURVEY INFORMATION BY MICHAEL GALLIE AND PARTNERS.

KEY:  
 SITE OWNERSHIP BOUNDARY : - - - - -  
 APPLICATION BOUNDARY : - - - - -

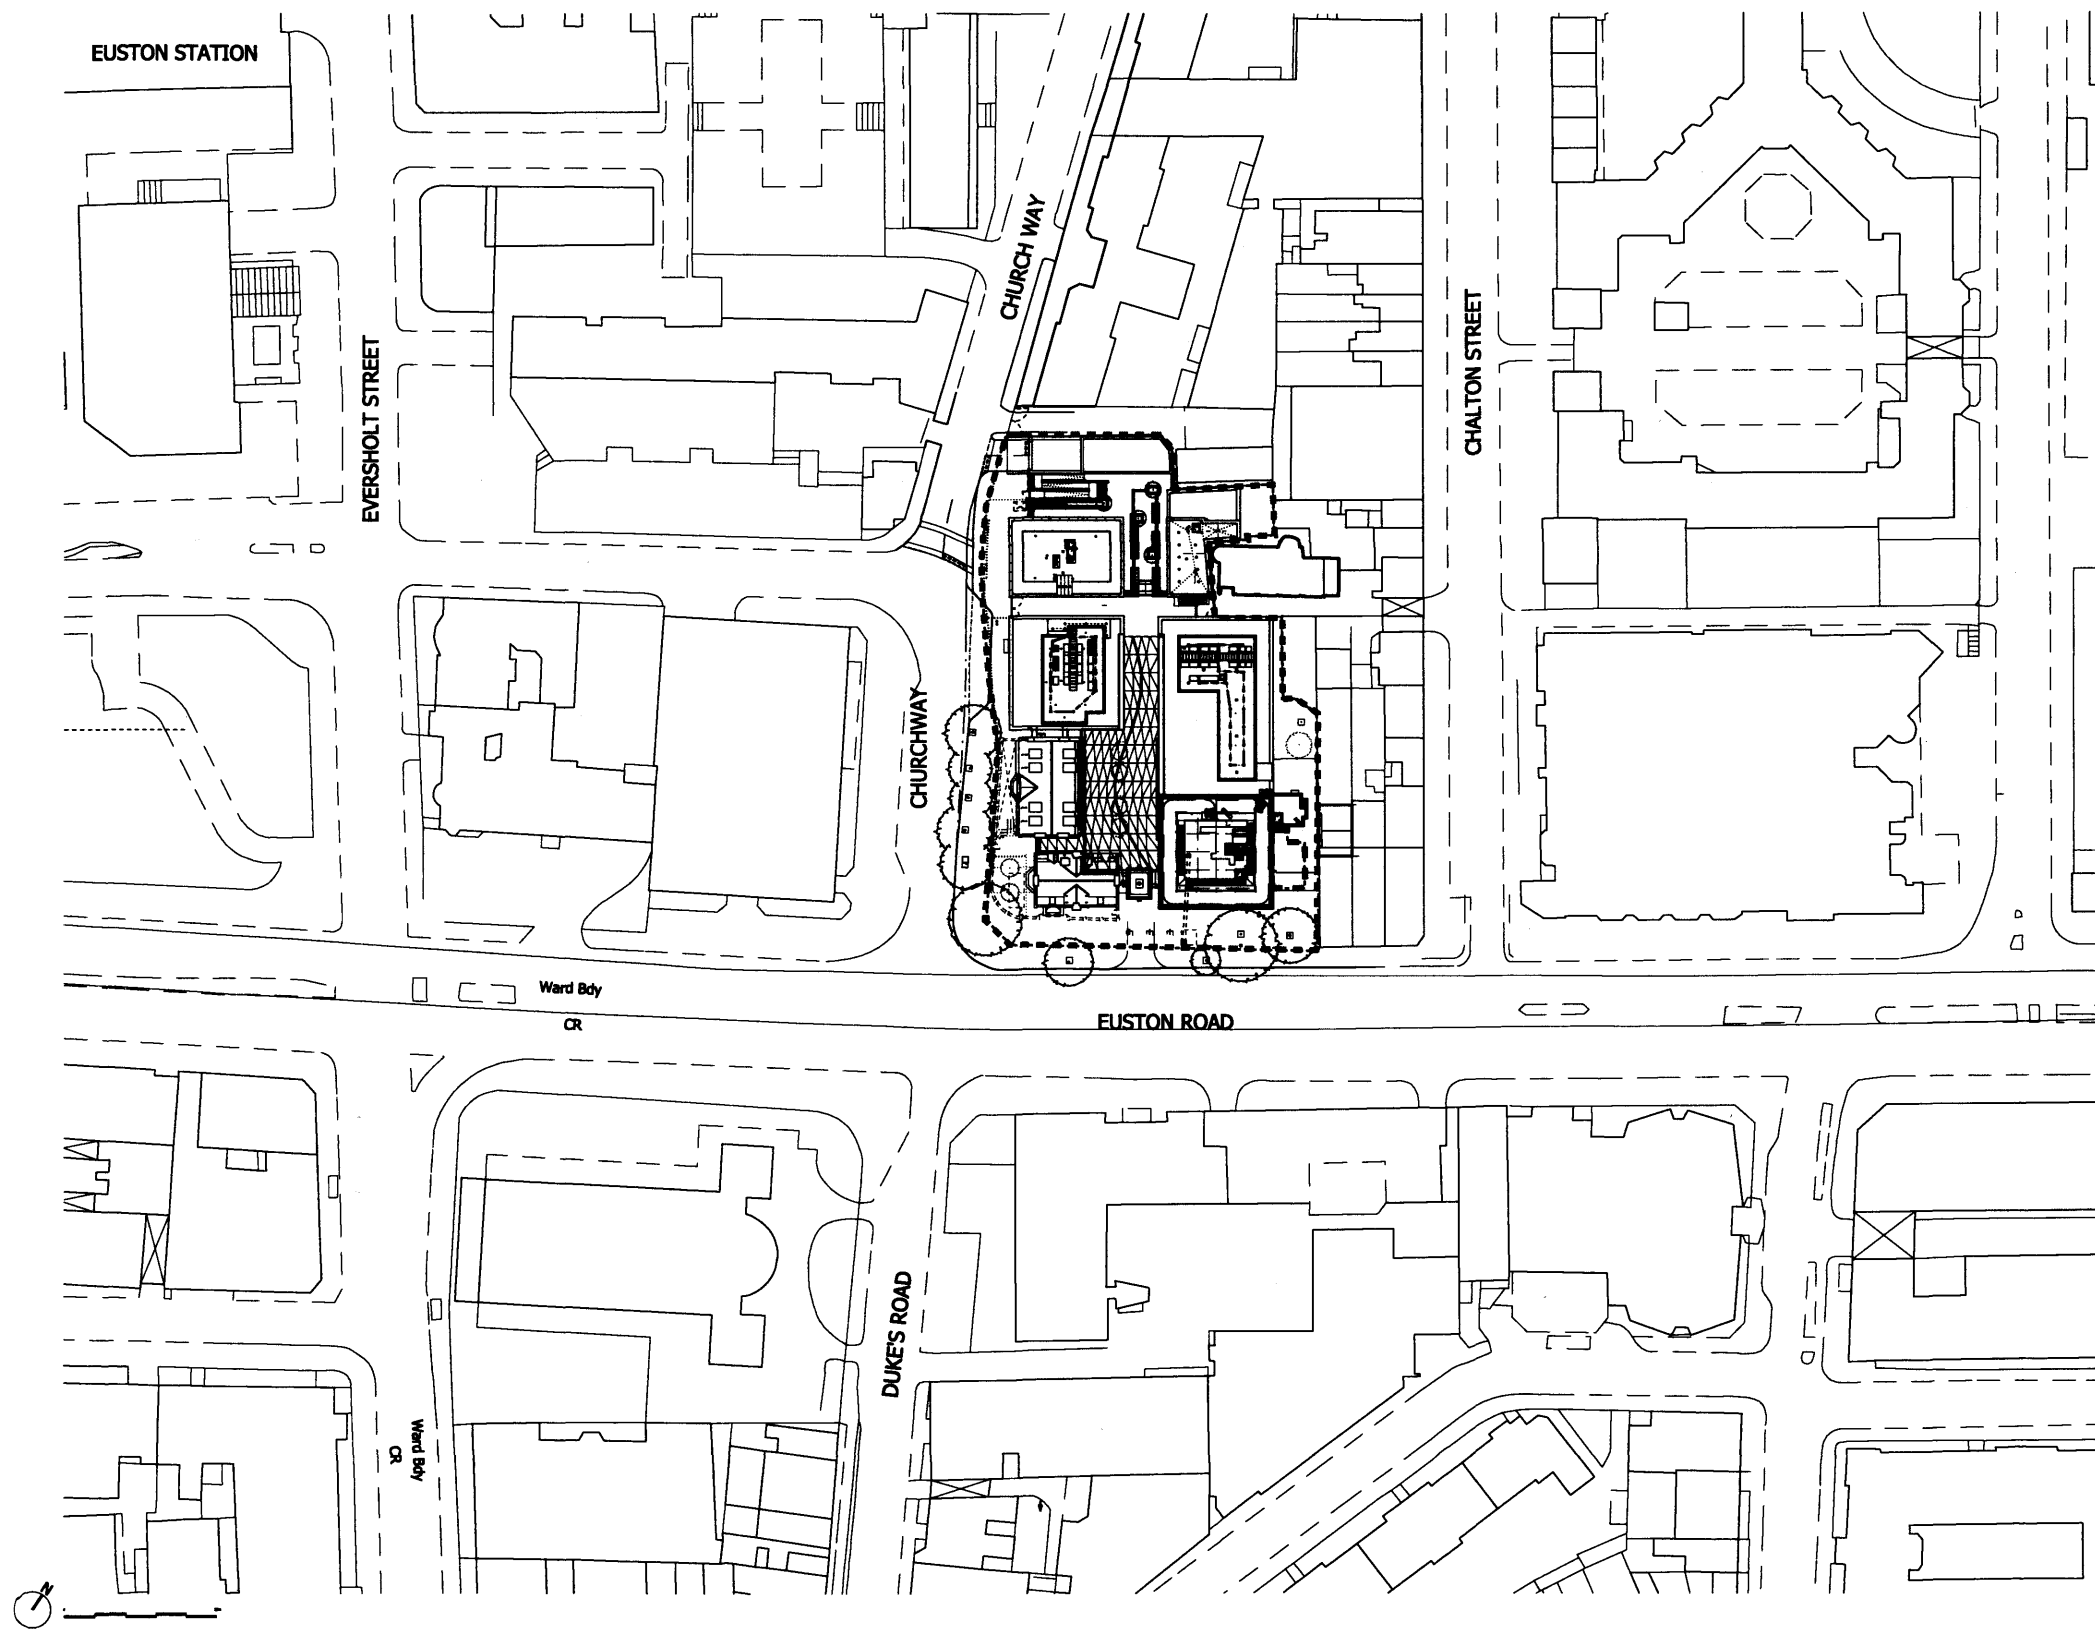

RECEIVED 09 NOV 2010

Change of Use Application	04/11/10	MPO	E
Title Sheet Scale Amended	24/02/10	MPO	D
SIGNAGE APPLICATION	02/02/10	MPO	C
ISSUED FOR PLANNING	27/11/09	MPO	B
Issued For Planning	09/07/07	MPO	A
	Date	Check	Rev

**Squire and Partners**  
 77 Wicklow Street London WC1X 9JY  
 T: 020 7278 5555 F: 020 7239 0495  
 info@squireandpartners.com  
 www.squireandpartners.com

Project  
**UNISON HQ**  
 Euston Road, North Site  
 London NW1  
 Drawing  
**Site Plan**

Drawn	Date	Scale
MPO	Jan 2006	1:625 @ A1 1:1250 @ A3
Job number	Drawing number	Revision
05070	15-01_000	e

Original Drawing Size A1