



PROPOSED FRONT ELEVATION  
SCALE 1:30

 


Scale: For the plan to be in scale, the above scale bar must measure correct (5cm) when printed

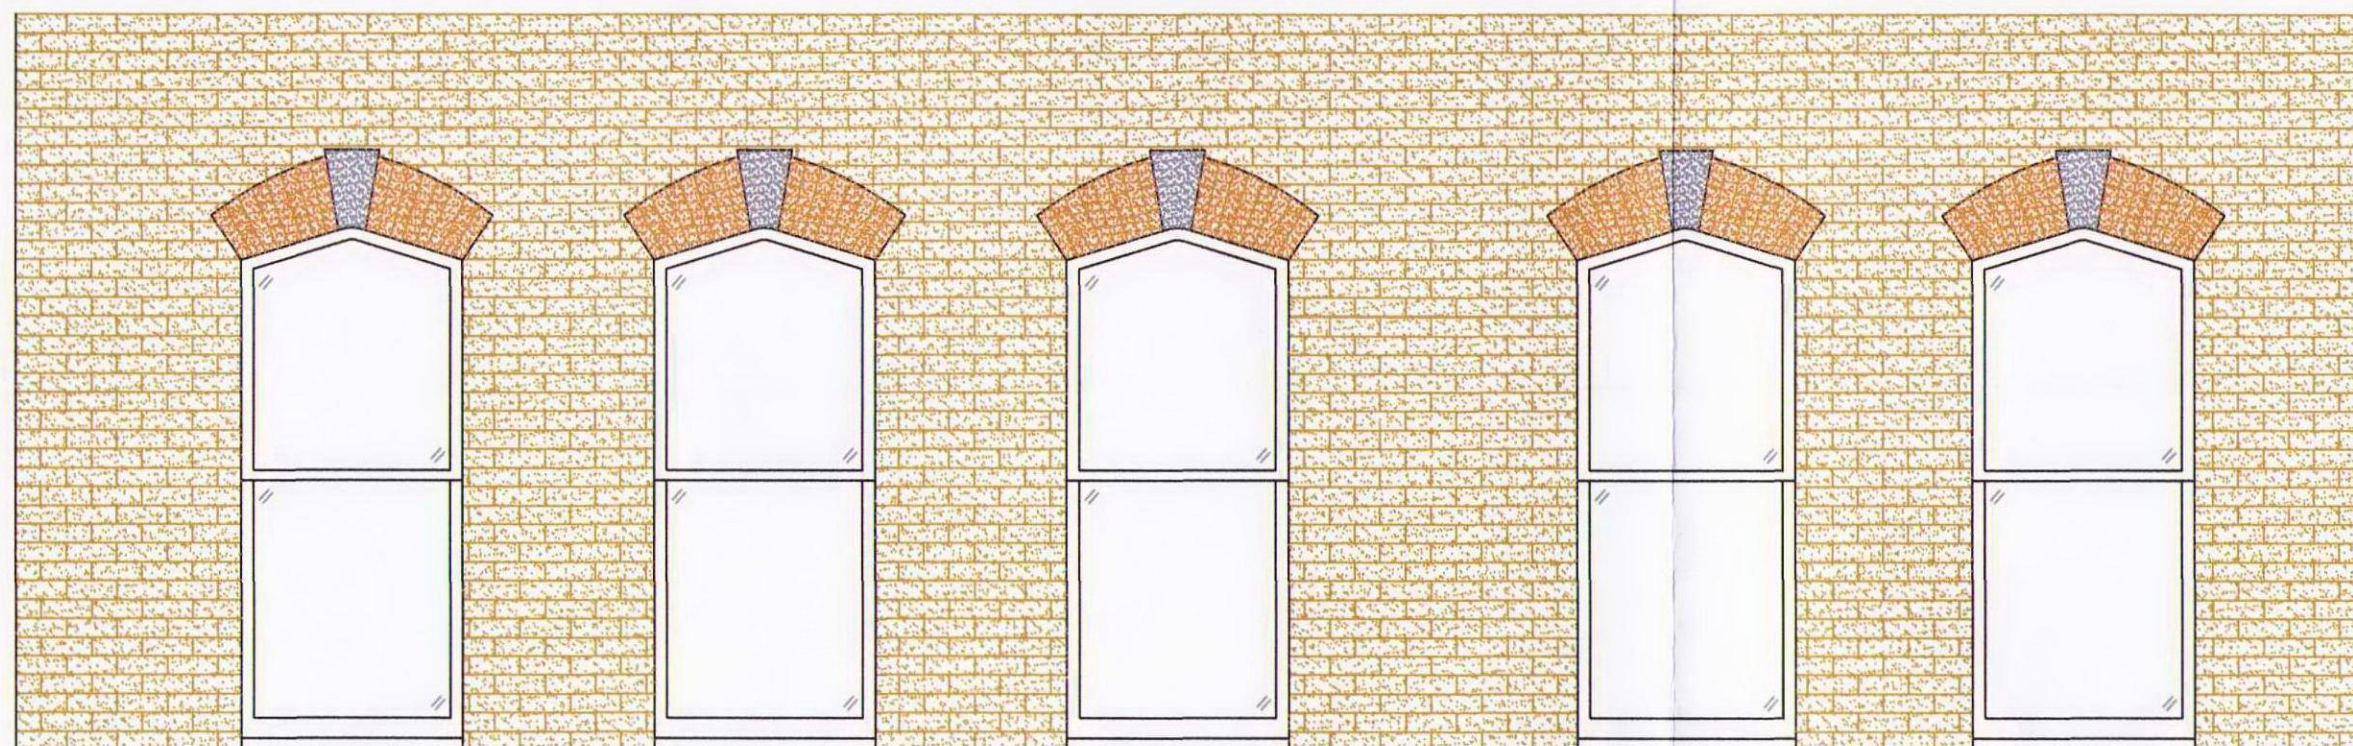

SECTION THROUGH PROPOSED FRONT ELEVATION

SLIMLINE PROJECTING SIGN (SIZE 850x350x15mm),  
FIXED TO FACIA PANEL

- HEAVY DUTY BRACKET WITH REMOVABLE COVERS TO CONCEAL FIXINGS
- LETTERS TO BE 75mm TALL
- MAIN FLAG SECTION TO COMPRISE OF 1 No. BRIGHT WHITE LED LIGHT SHEET WITHIN TWO LAYERS OF POWDER-COATED ALUMINIUM, STENCIL CUT WITH 8mm OPAL INLAYS TO PROTRUDE LETTER FROM FACE OF FLAG SIGN
- POWDER-COATED ALUMINIUM EDGE DETAIL TO THREE SIDES
- ALL CABLES CONCEALED

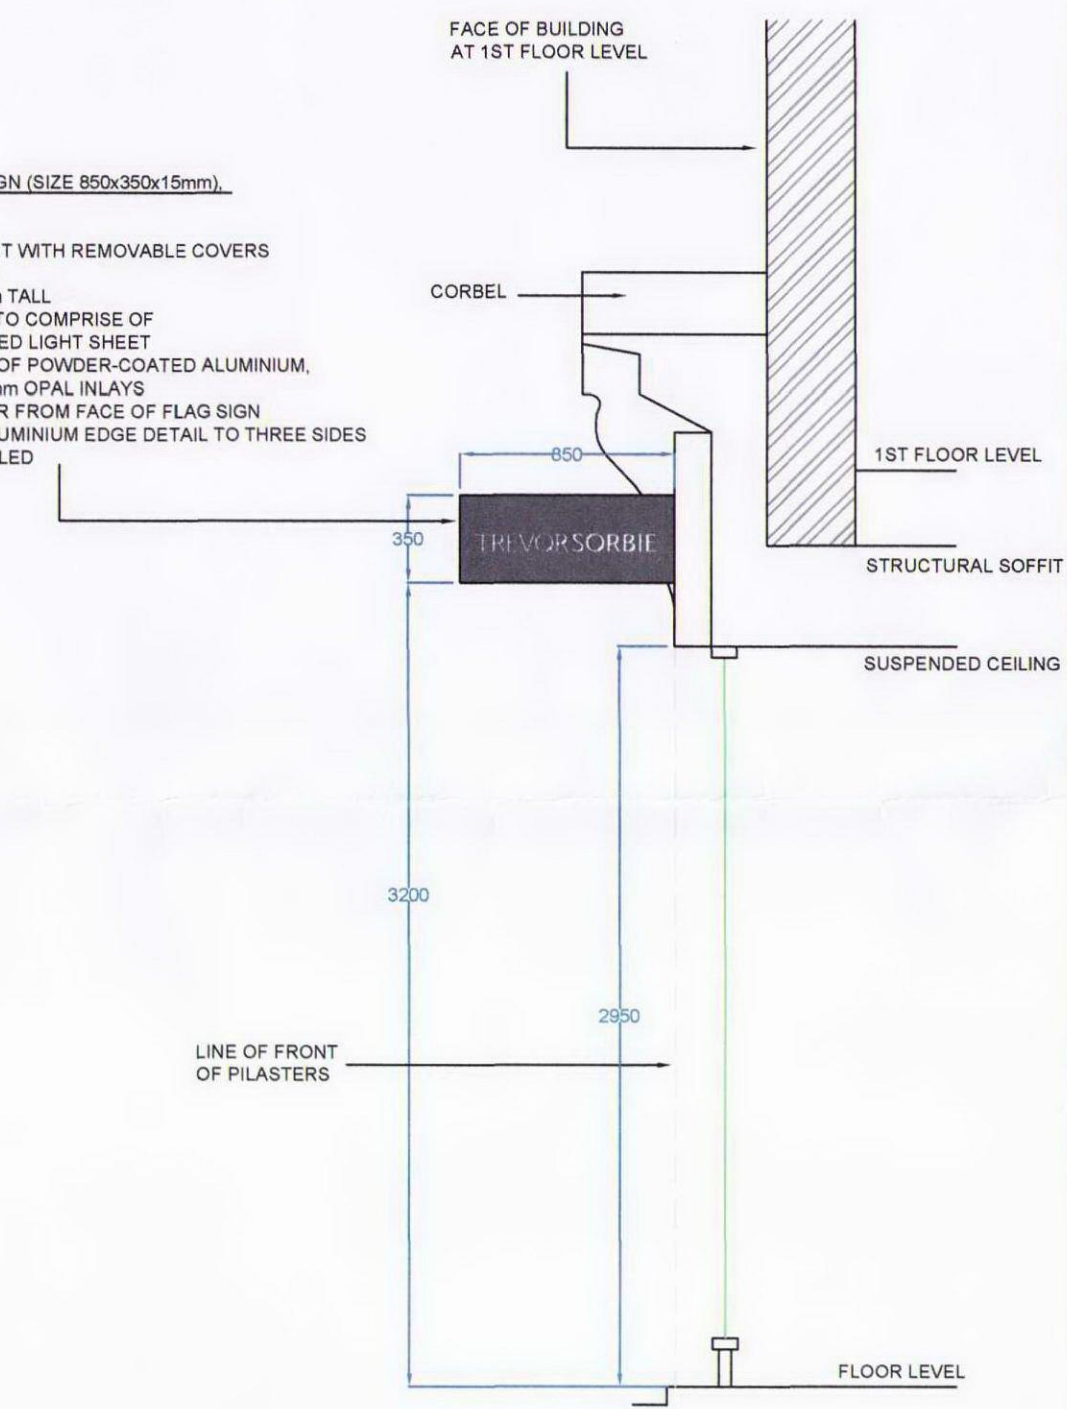

NEW SLIMLINE ILLUMINATED PROJECTING SIGN

ALUMINIUM FACIA PAN, 60mm DEEP POWDER COATED CHARCOAL GREY


OPAL FACED, BACK-LIT, 3D RIMLESS LETTERS WITH DARK GREY RETURNS (LETTERS 250mm TALL), ILLUMINATED BY WHITE LEDs

ILLUMINATION WILL ONLY EMANATE FROM THE STROKE OF THE LETTER, AND NOT FROM THE FACIA PAN

RECEIVED 26 NOV 2010



EXAMPLE OF LETTER ON FACIA

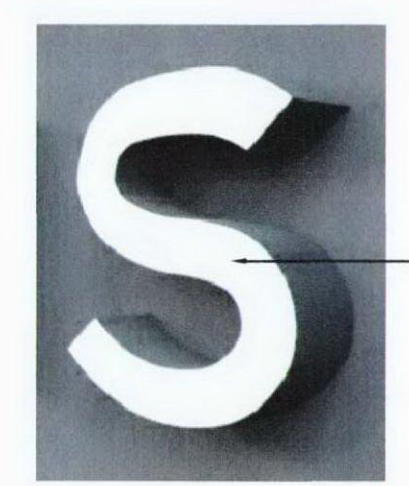

PANEL MOUNTED RIMLESS LETTERS WITH RETURNS TO THE VERY OUTSIDE OF THE LETTER RIM IN DESCALED S/S RE. TREVOR SORBIE. WITH 5mm WHITE OPAL FACES & 60mm RETURNS POWDER-COATED CHARCOAL GREY SATIN, WITH BACKTRAYS WITH WHITE SIGN LEDS FOR FACE ILLUMINATION

**melvyn allen**  
BETTER SALONS BY DESIGN

Stanwood House Unit 3 Lamorna Close Radlett  
Hertfordshire WD7 7DR  
Telephone 01923 850733 \* Facsimile 01923 850744  
e-mail: ed@melvynallen.co.uk

CLIENT: Trevor Sorbie	
SITE: 42 Hampstead High Street London, NW3	
DATE: 23/11/10	DWG NO. 125
JOB NO. 420	SCALE 1:30 @ A2
DWG TITLE Front Elevation (advertisement)	REV. 0