


GROUND FLOOR PLAN

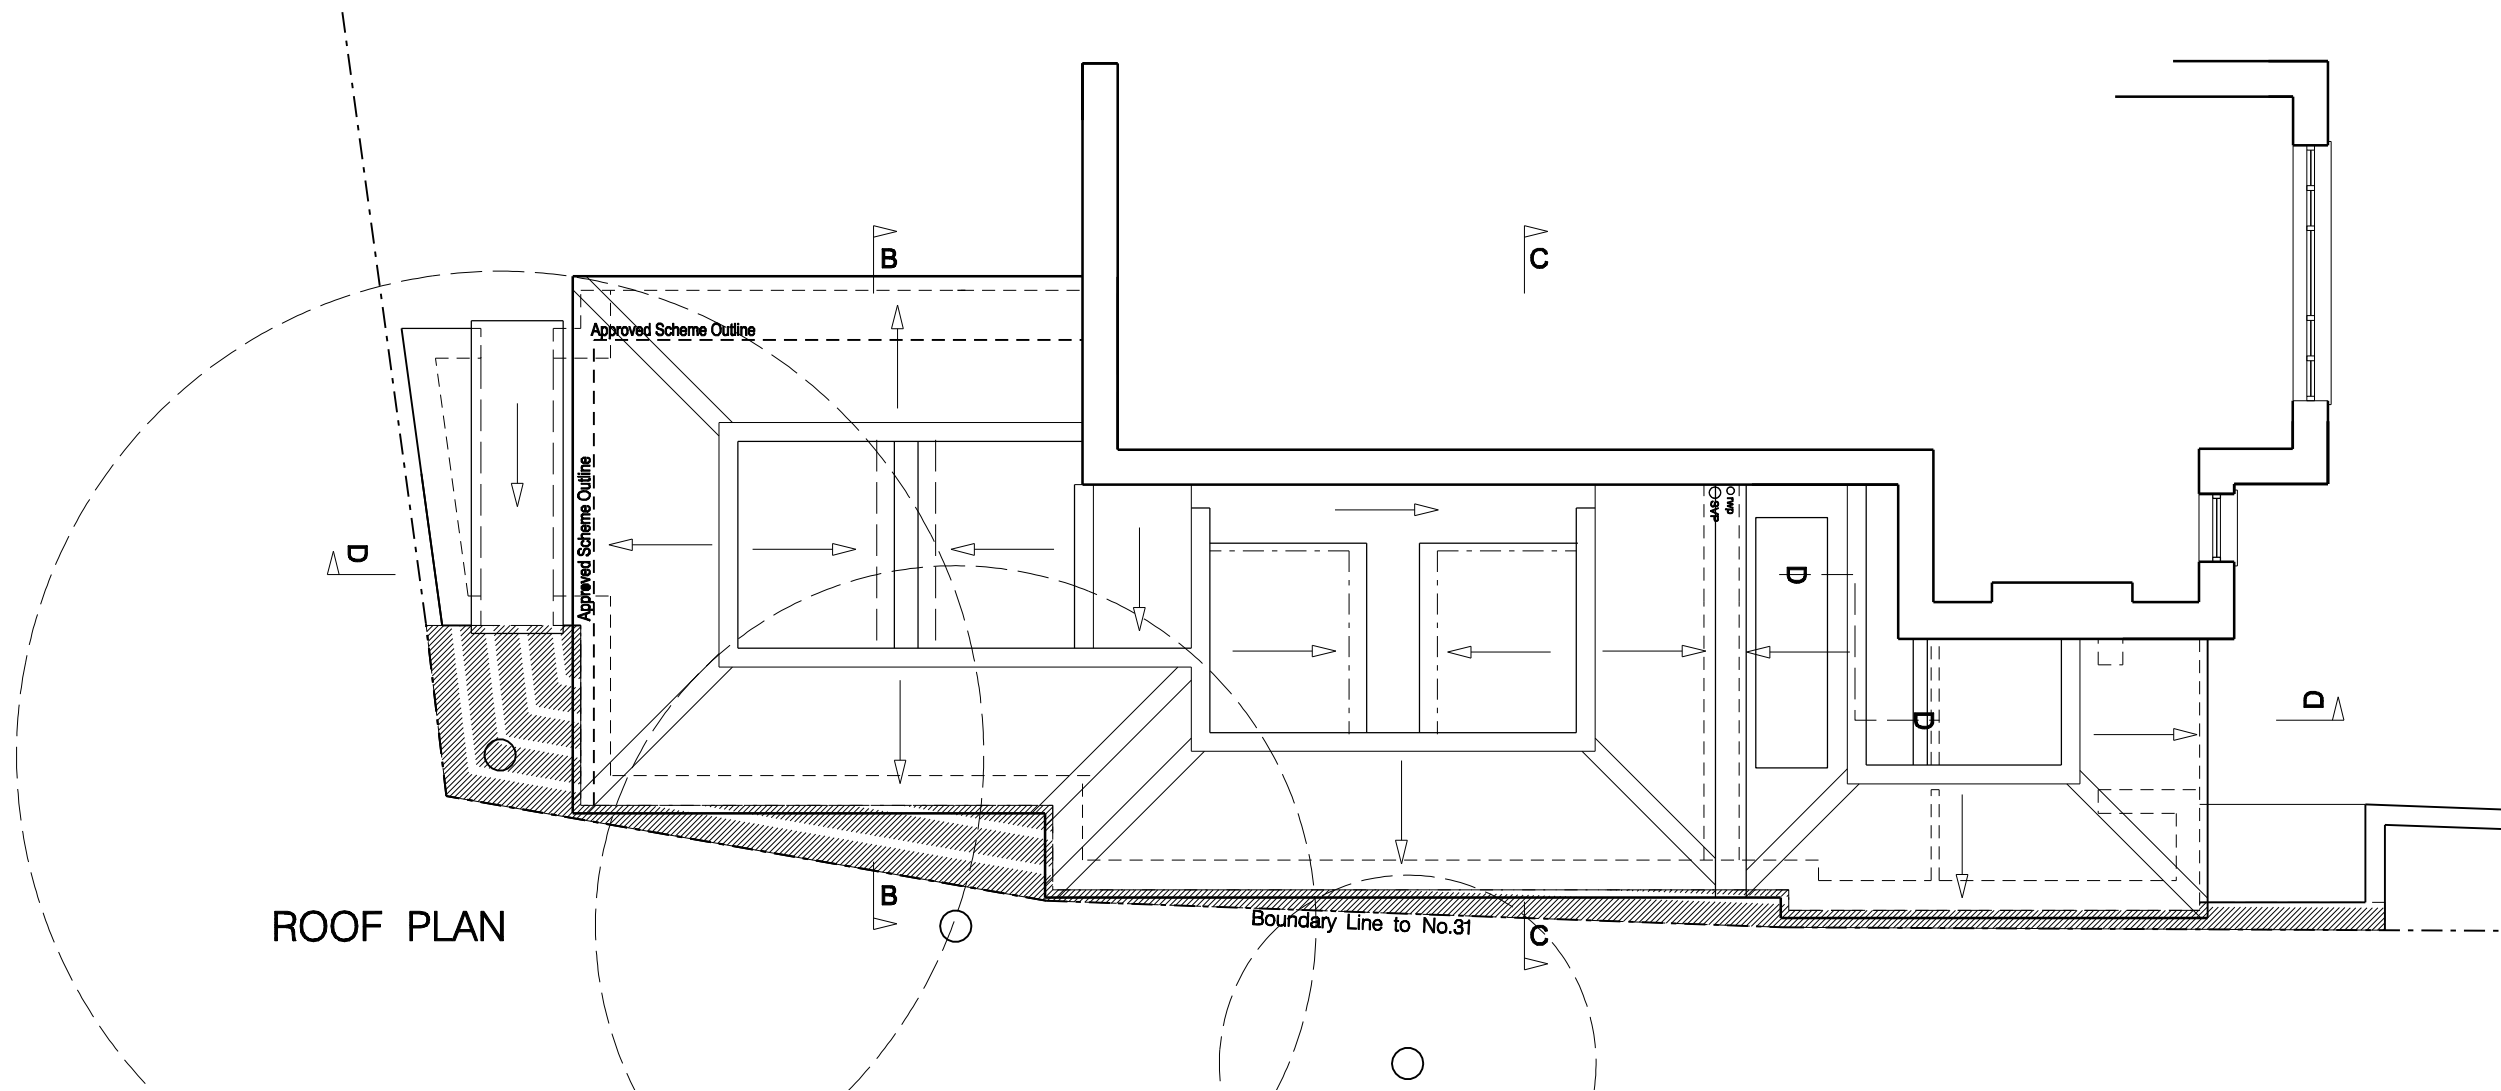

ROOF PLAN

POND HOUSE	
PLANS	
DATE 01.10.2010	SCALE 1:100@A3
FILENAME pondhouse.dgn	
DRWG No 1002/PL33	
REVS A	DRN kg
© copyright Gaud Architecture	

The Location and Size of Existing Features are Indicative Only. Site Measurements must be made for Accurate Dimensions