



EXISTING ROOF PLAN

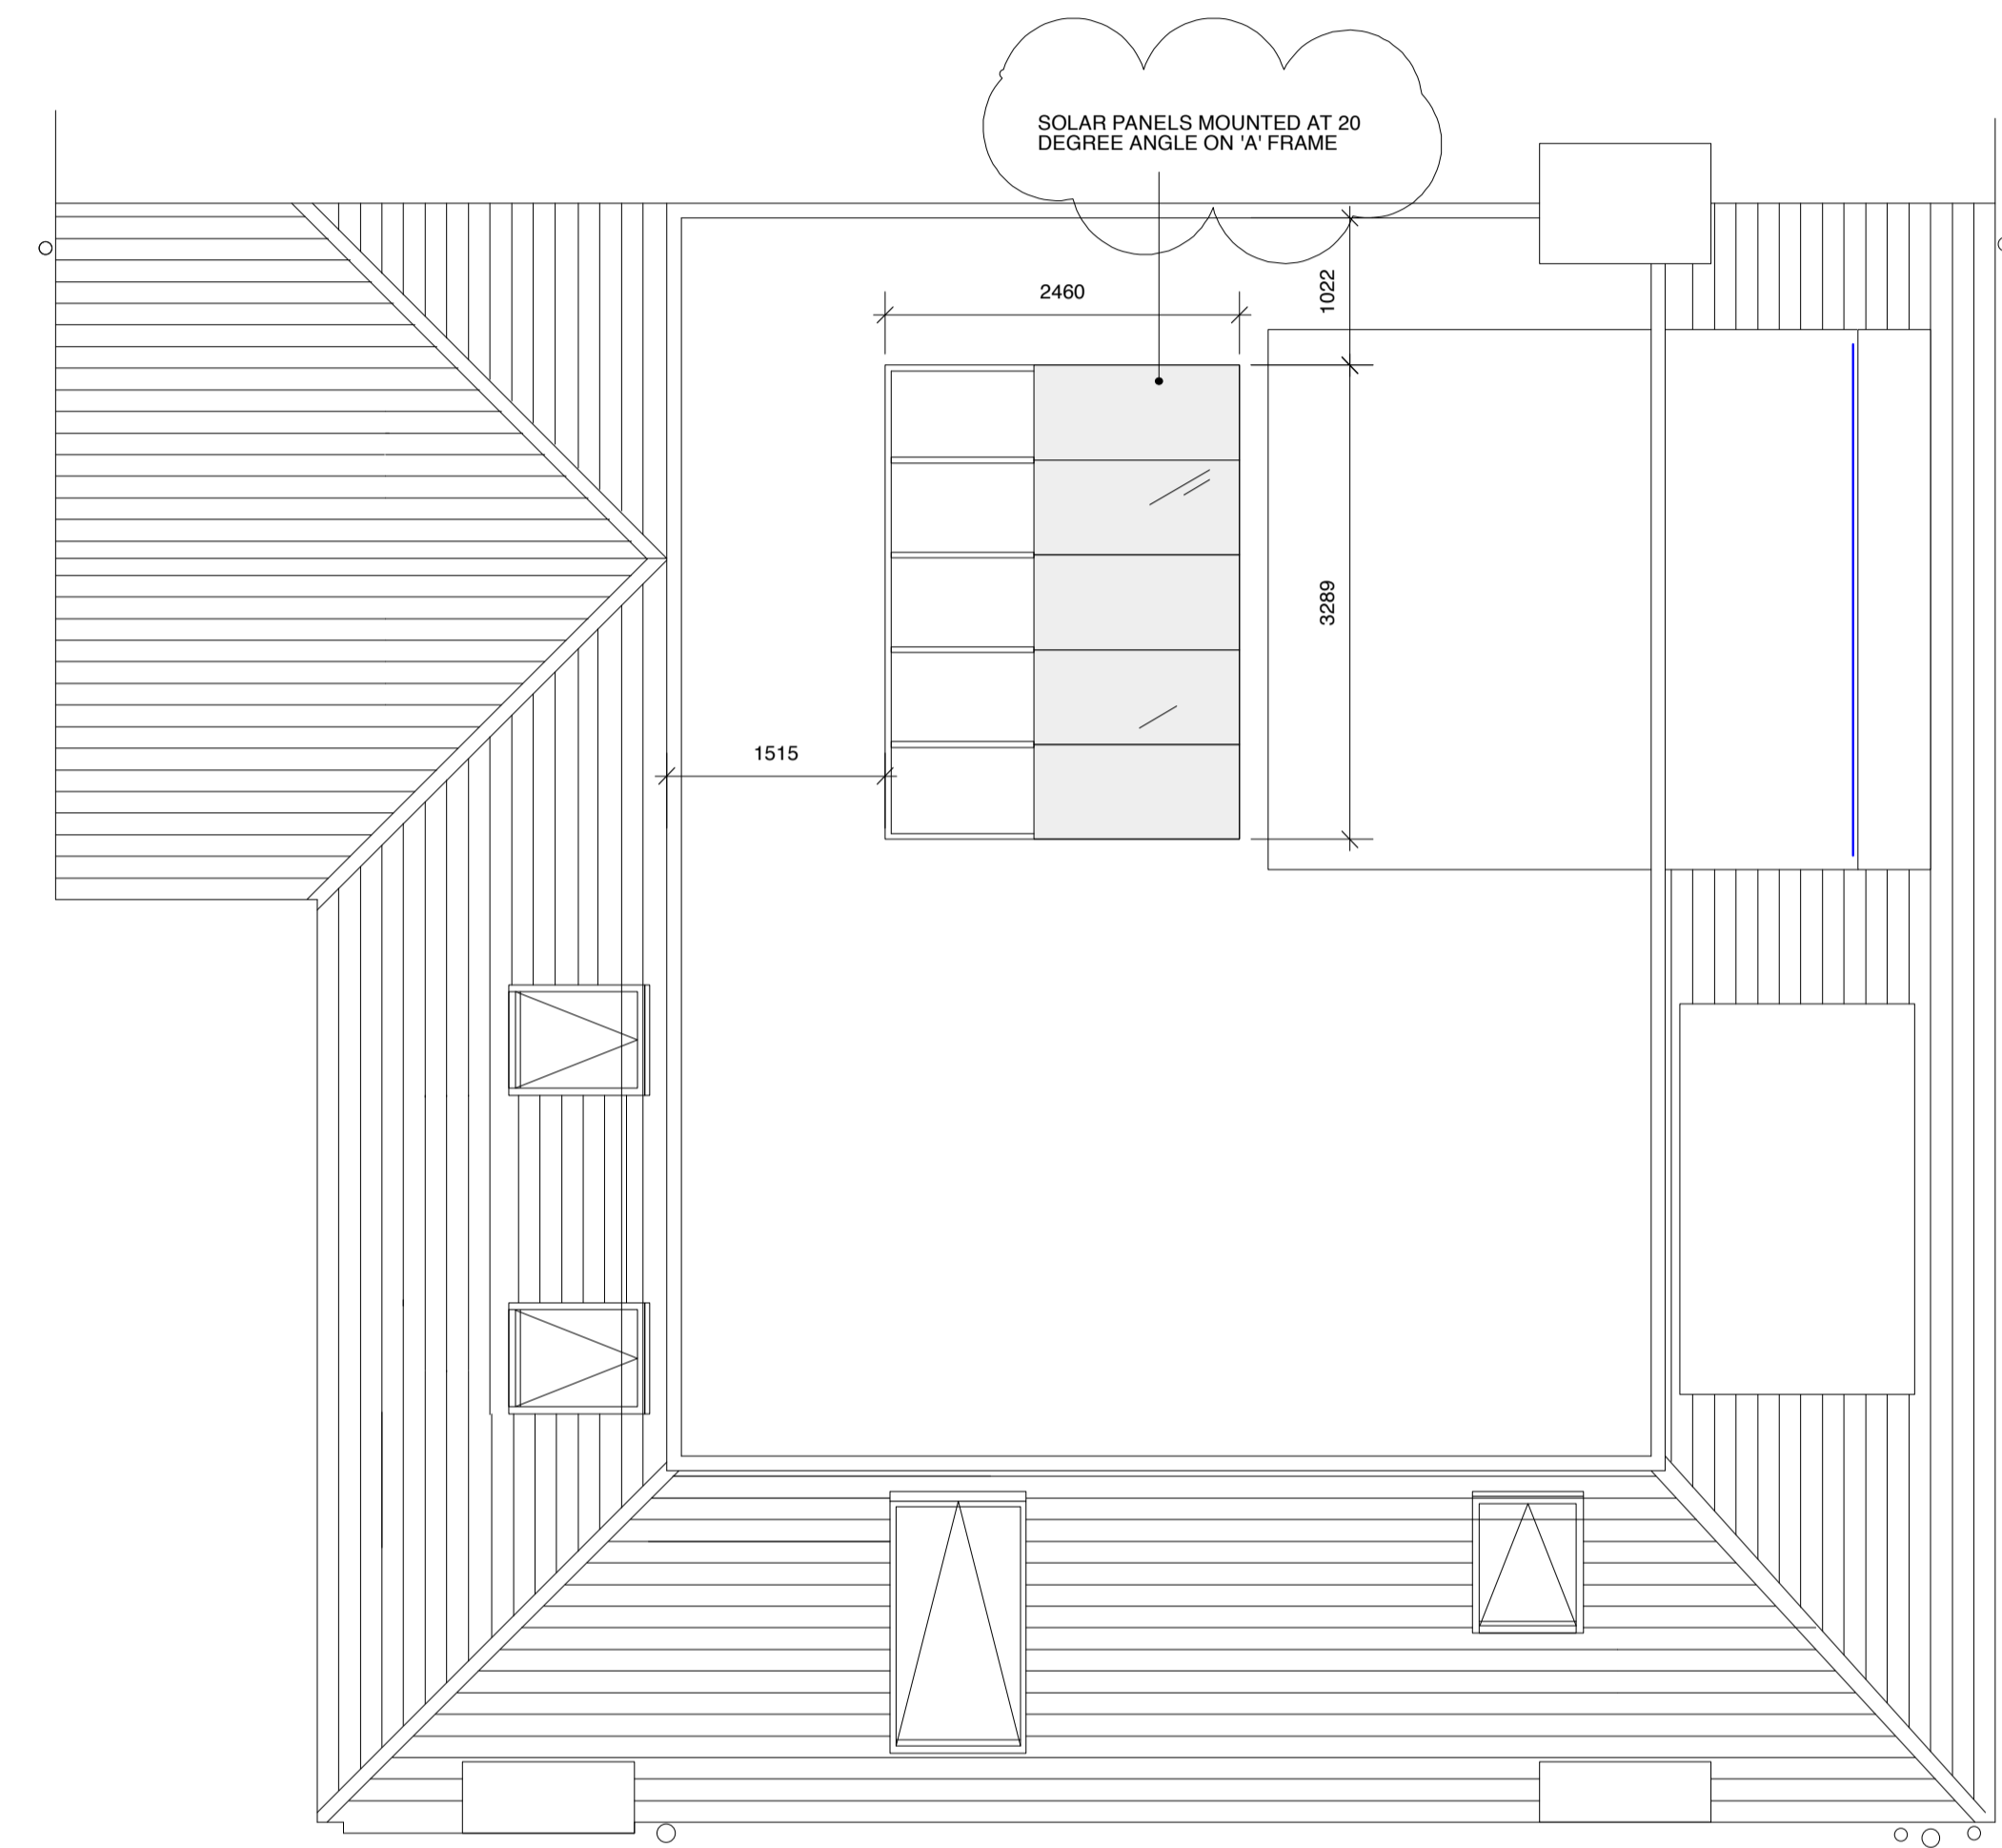


PROPOSED ROOF PLAN

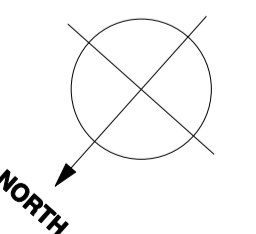

This drawing and the details contained therein are copyright and are not to be reproduced without the permission of bluebottle. All dimensions relating to actual site conditions are to be checked on site prior to any works being commissioned or executed. Contractors are not to scale from this drawing and should refer any queries in respect of dimensions to the designer.

Revisions	Information
A. 30.11.10 AMEND ANGLE OF SOLAR PANELS	

Client	Job no.	Date	
PRIVATE CLIENT	095-CG	30.11.10	
Project	Scale	Drawn by	
71 CANFIELD GARDENS	1:50@A1	DB	
Drawing description	Drawing no.	Revision	ARCHITECTURE & DESIGN <small>6 Denmark Street, London WC2H 8LX T +44(0)2073795456 F +44(0)2072405108 bluebottle.co.uk mail@bluebottle.co.uk</small>
ROOF PLANS	CG-63	A	

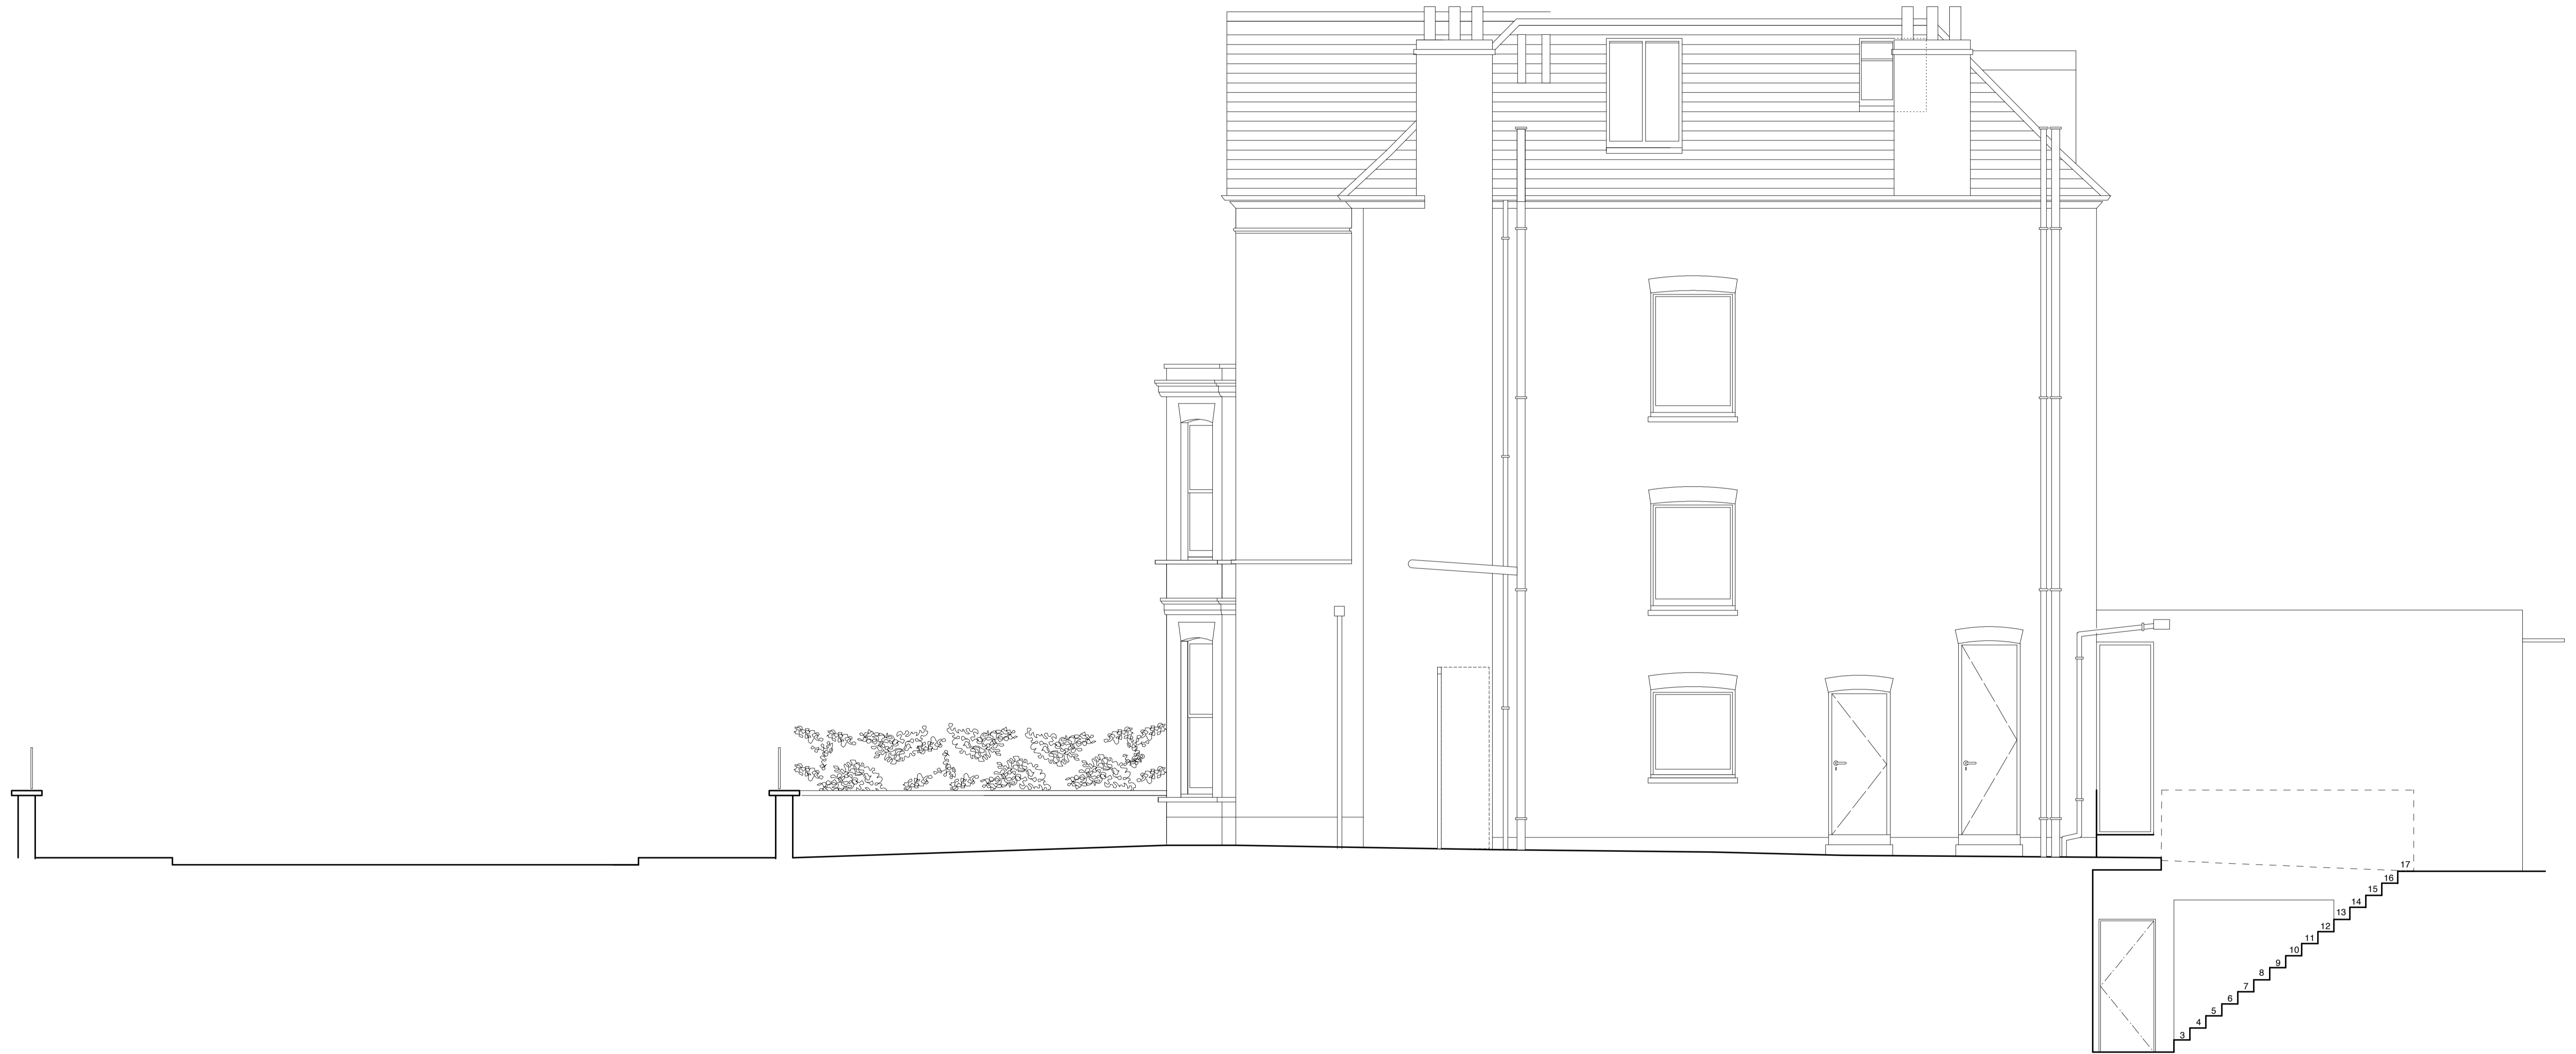


This drawing and the details contained therein are copyright and are not to be reproduced without the permission of bluebottle. All dimensions relating to actual site conditions are to be checked on site prior to any works being commissioned or executed. Contractors are not to scale from this drawing and should refer any query in respect of dimensions to the designer.

Revisions	Information

Client	Job no.	Date
PRIVATE CLIENT	095-CG	22.09.10
Project	Scale	Drawn by
71 CANFIELD GARDENS	1:50@A1	DB
Drawing description	Drawing no.	Revision
EXISTING SIDE ELEVATION	CG-64	-

Client	Job no.	Date
PRIVATE CLIENT	095-CG	22.09.10
Project	Scale	Drawn by
71 CANFIELD GARDENS	1:50@A1	DB
Drawing description	Drawing no.	Revision
EXISTING SIDE ELEVATION	CG-64	-

BLUEBOTTLE
 ARCHITECTURE & DESIGN
 6 Denmark Street, London, WC2H 8LX
 T +44(0)2073795456 F +44(0)2072405108
 bluebottle.co.uk mail@bluebottle.co.uk

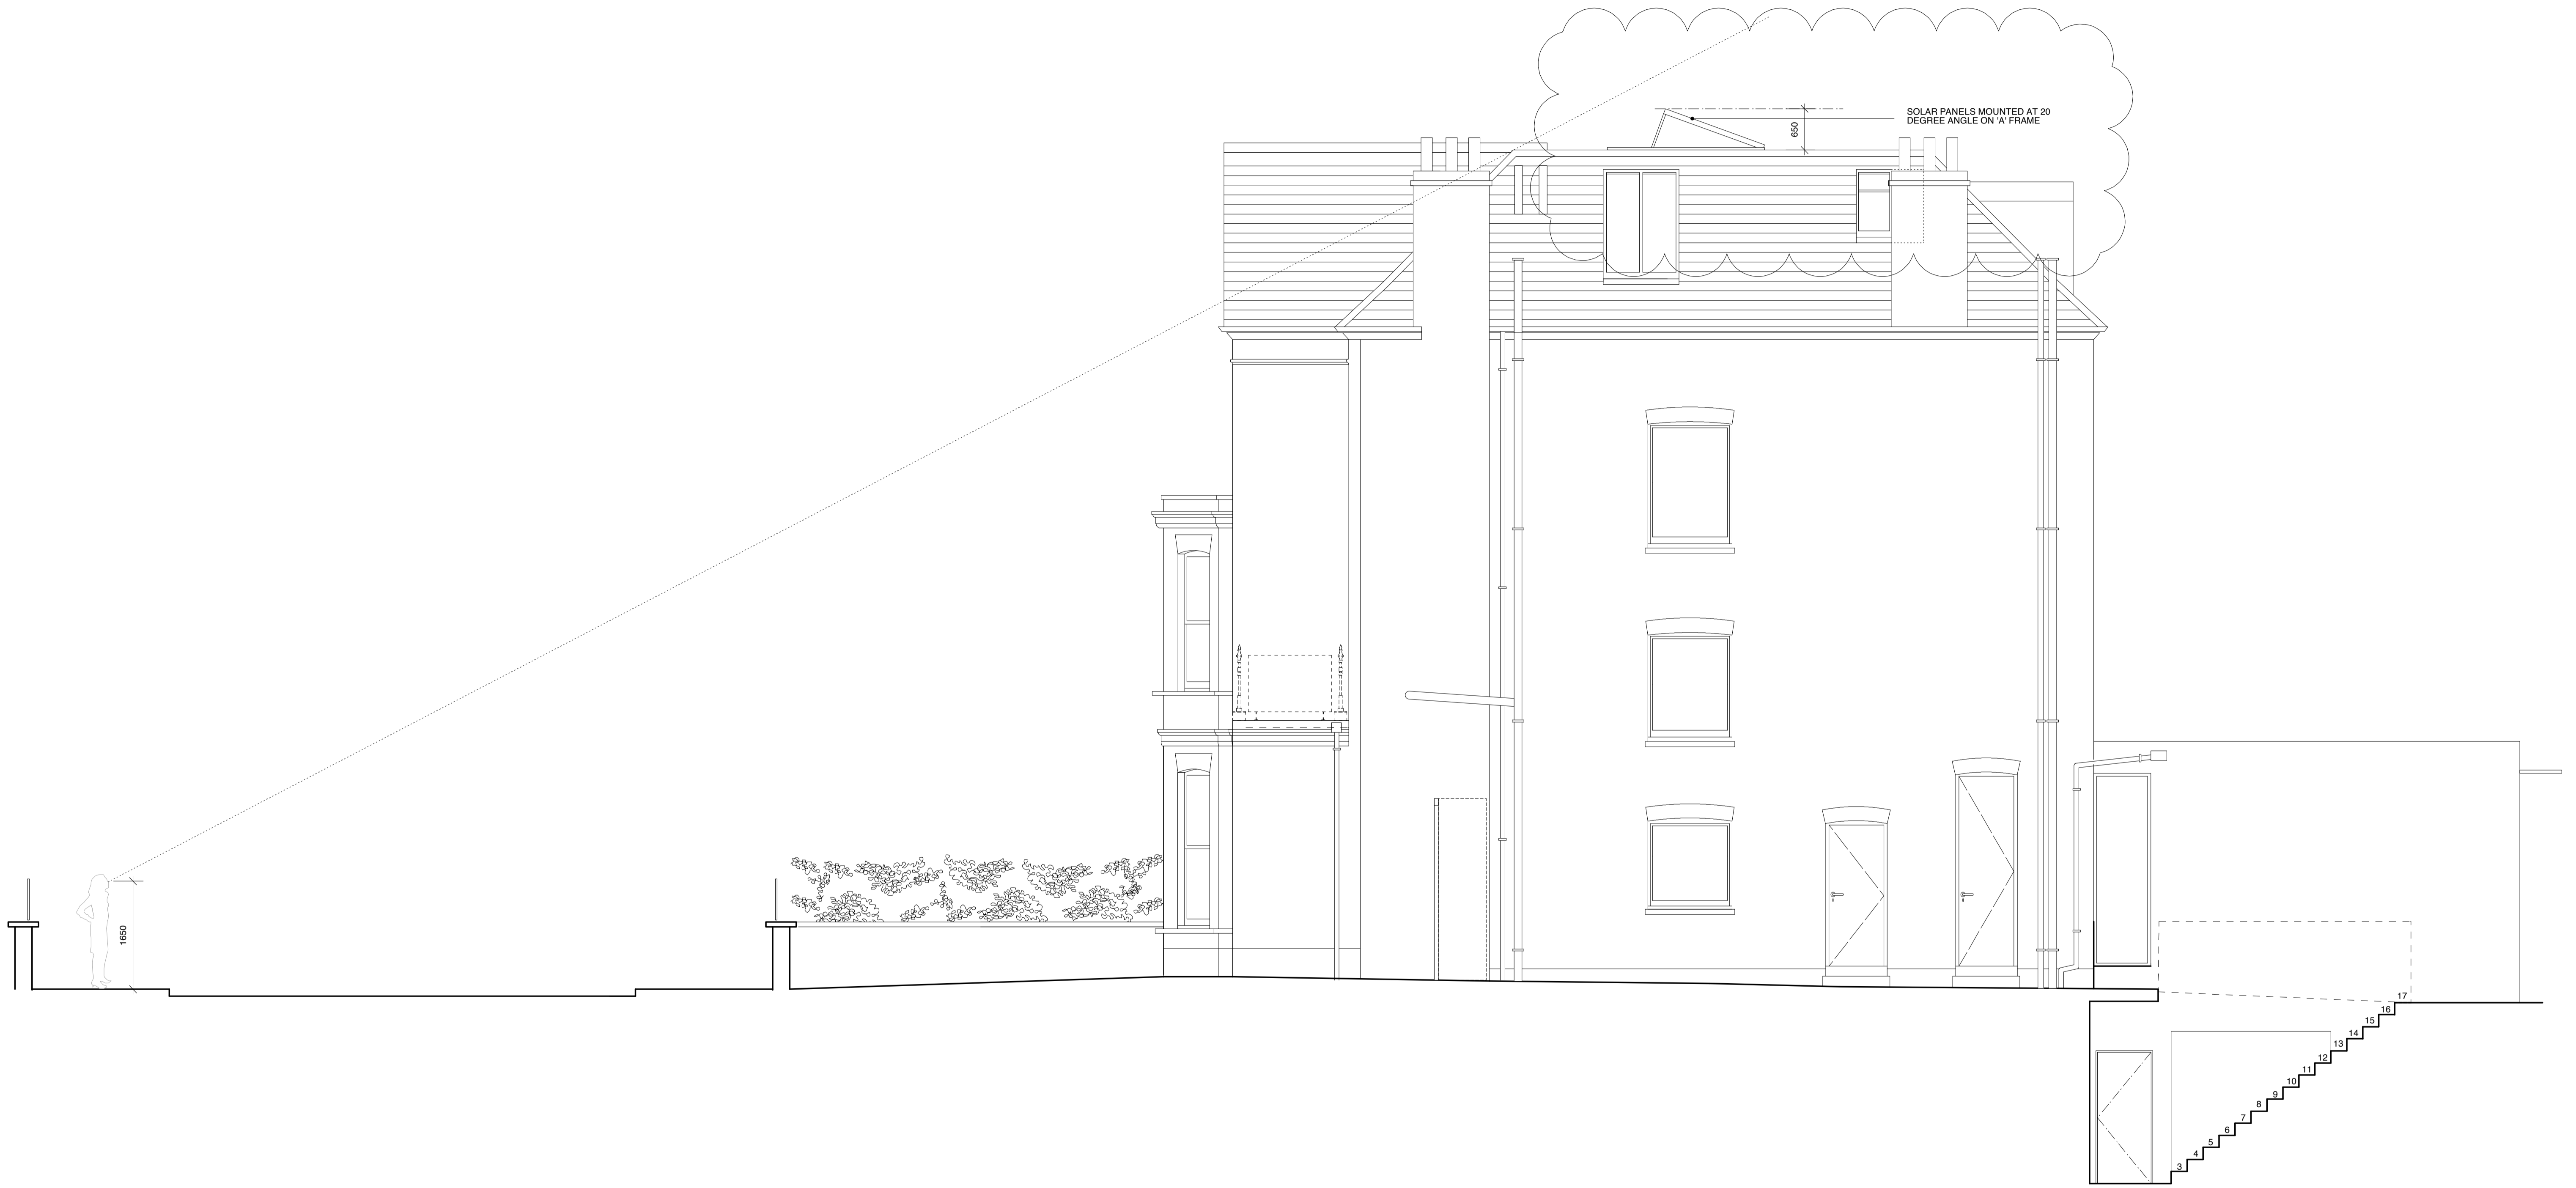

This drawing and the details contained therein are copyright and are not to be reproduced without the permission of bluebottle. All dimensions relating to actual site conditions are to be checked on site prior to any works being commissioned or executed. Contractors are not to scale from this drawing and should refer any queries in respect of dimensions to the designer.

Revisions	Information
A. 26.11.10 AMEND ANGLE OF PANELS TO 20 DEGREES	

Client	Job no.	Date
PRIVATE CLIENT	095-CG	26.11.10
Project	Scale	Drawn by
71 CANFIELD GARDENS	1:50@A1	DB
Drawing description	Drawing no.	Revision
PROPOSED SIDE ELEVATION	CG-65	A

Client	Job no.	Date
PRIVATE CLIENT	095-CG	26.11.10
Project	Scale	Drawn by
71 CANFIELD GARDENS	1:50@A1	DB
Drawing description	Drawing no.	Revision
PROPOSED SIDE ELEVATION	CG-65	A

BLUEBOTTLE

ARCHITECTURE & DESIGN
 6 Denmark Street, London WC2H 8LX
 T +44(0)2073795456 F +44(0)2072405108
 bluebottle.co.uk mail@bluebottle.co.uk