





18 The Mount

99 Heath Street  
The Mount real elevation

 


existing

**EAST ELEVATION**  
( THE MOUNT STREET FRONTAGE )

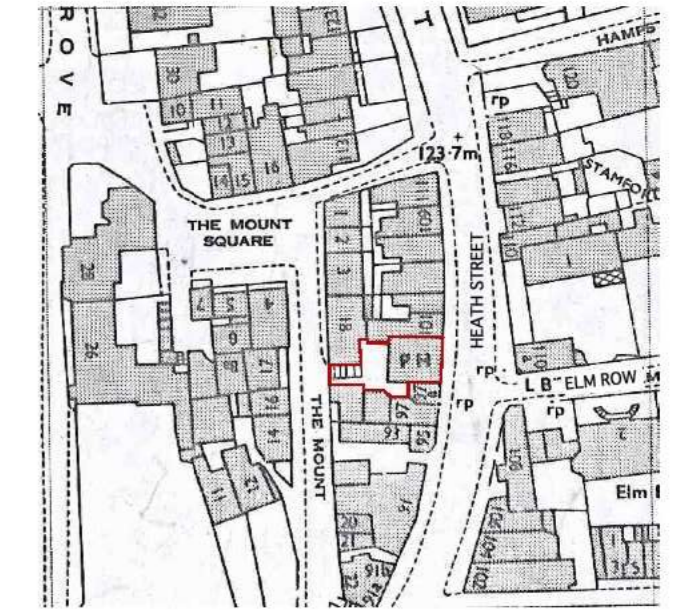

1 : 1250 Location Plan @ A2

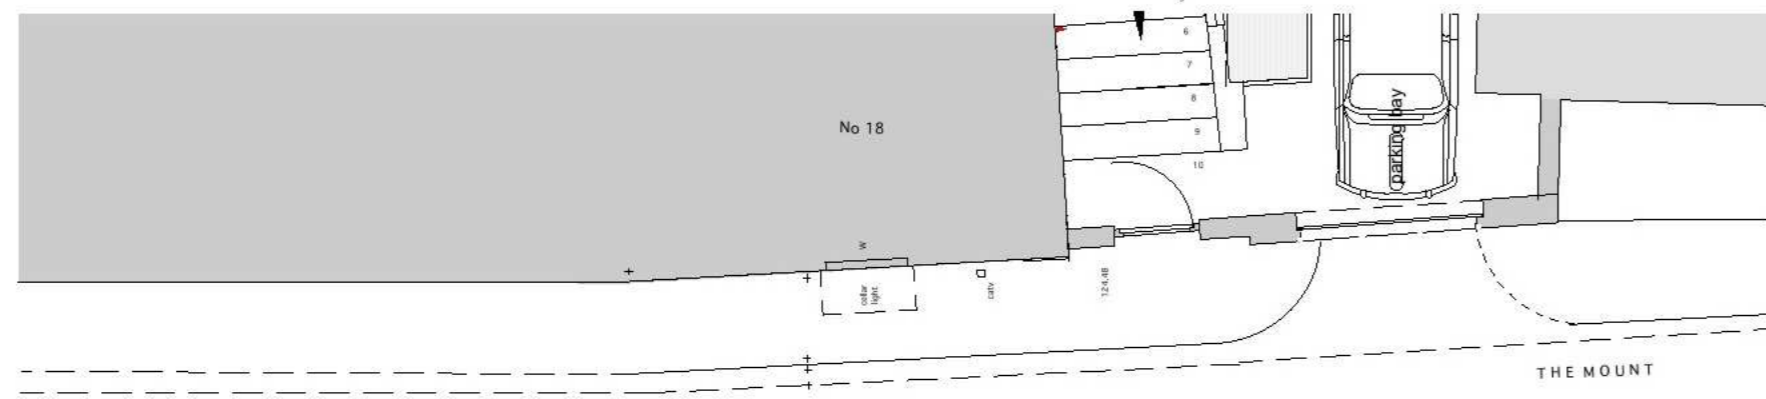


EXISTING / PROPOSED metal roller shutter doors.




18 The Mount


99 Heath Street  
The Mount real elevation

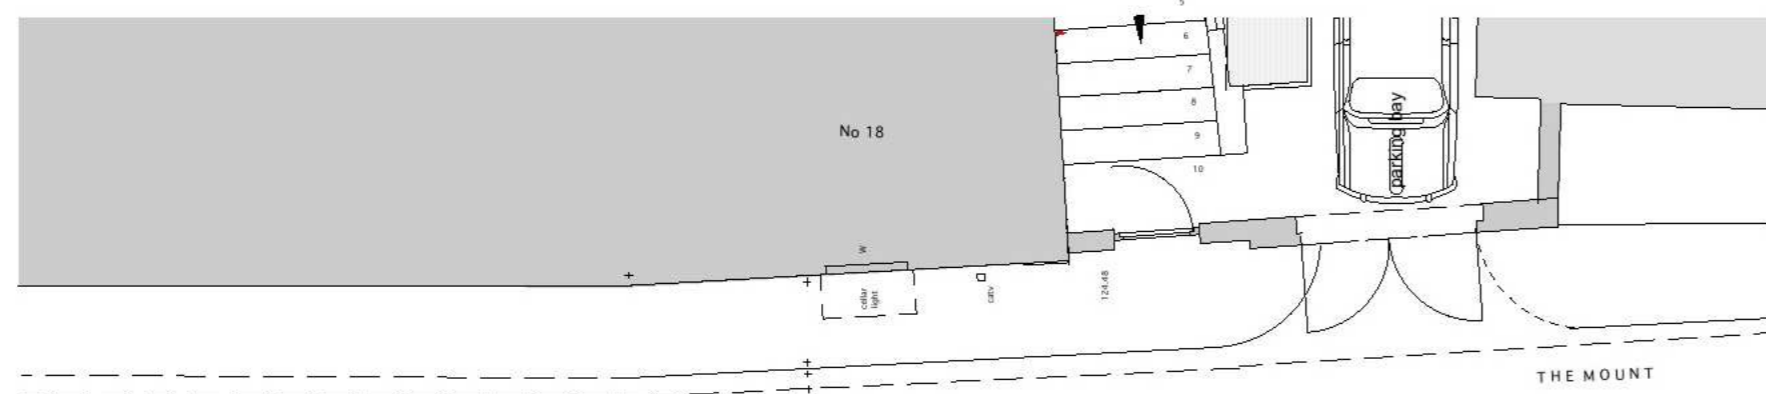

CONSENTED timber side hung outward opening doors.

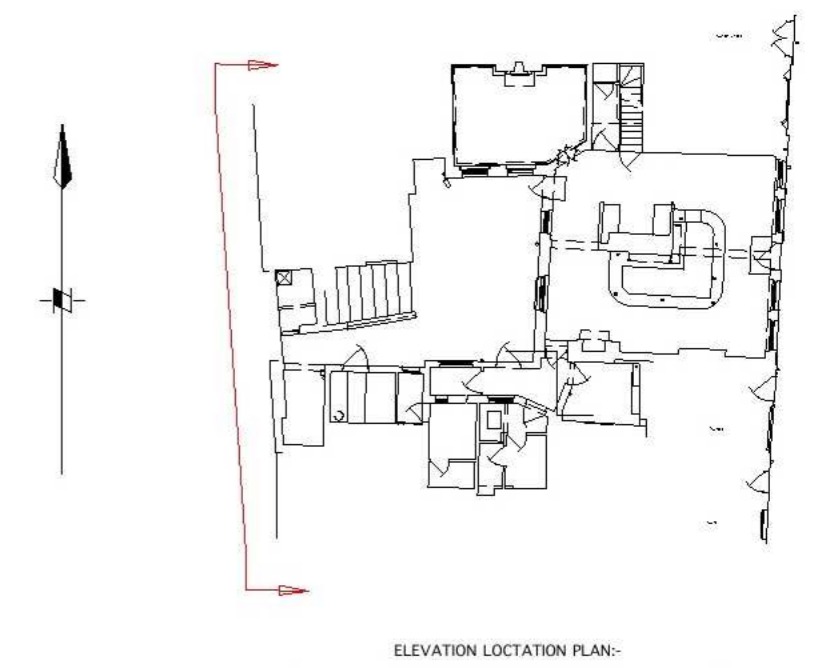

ELEVATION LOCATION PLAN:-

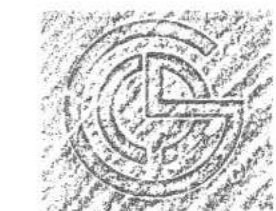

THE CHARLTON BROWN PARTNERSHIP  
ARCHITECTS

The Old Chapel Shepherds Walk Hampstead London NW3 5UE T 020 7794 1234 F 020 7435 5085 E office@charltonbrown.com

99 HEATH STREET NW3

993/AP3 13

ALTERNATIVE DOORS TO PARKING SPACE

Date November '10 Scale 1:100 @ A2 This drawing is copyright

Revisions